

**DANILO HORLADOR, JR.**  
 CIVIL ENGINEER

REG. NO. 017315  
 T.N. NO. 291-941-997  
 PPR. NO. 1808020A  
 DATE: 01/03/2024

**PROJECT AND LOCATION**

PROPOSED CONSTRUCTION OF  
 LIFTING STRUCTURE FRAME

LOCATION: LOT 18, P3, N6, SCQA, SIBU, APTONG, GSC

**CHECKED & REVIEWED:**

ENGR. MARIA CELIA N. DANDAN  
 OIL, PDD

**RECOMMENDATION/PROVAL:**

ENGR. SOGELLO A. BERRANA, JR.  
 AGM OPERATIONS & TECHNICAL SERVICES

**APPROVED:**

FRANCISCA E. ALONSO, CPA, CEBE  
 ATTORNEY GENERAL, PWD/028





**SHEET CONTENTS**

As shown

DRAWN BY: DOW-185  
 REV. NO.  
 CHECKED BY: DATE: 03.2024

**SHEET NO.**


03 / 05

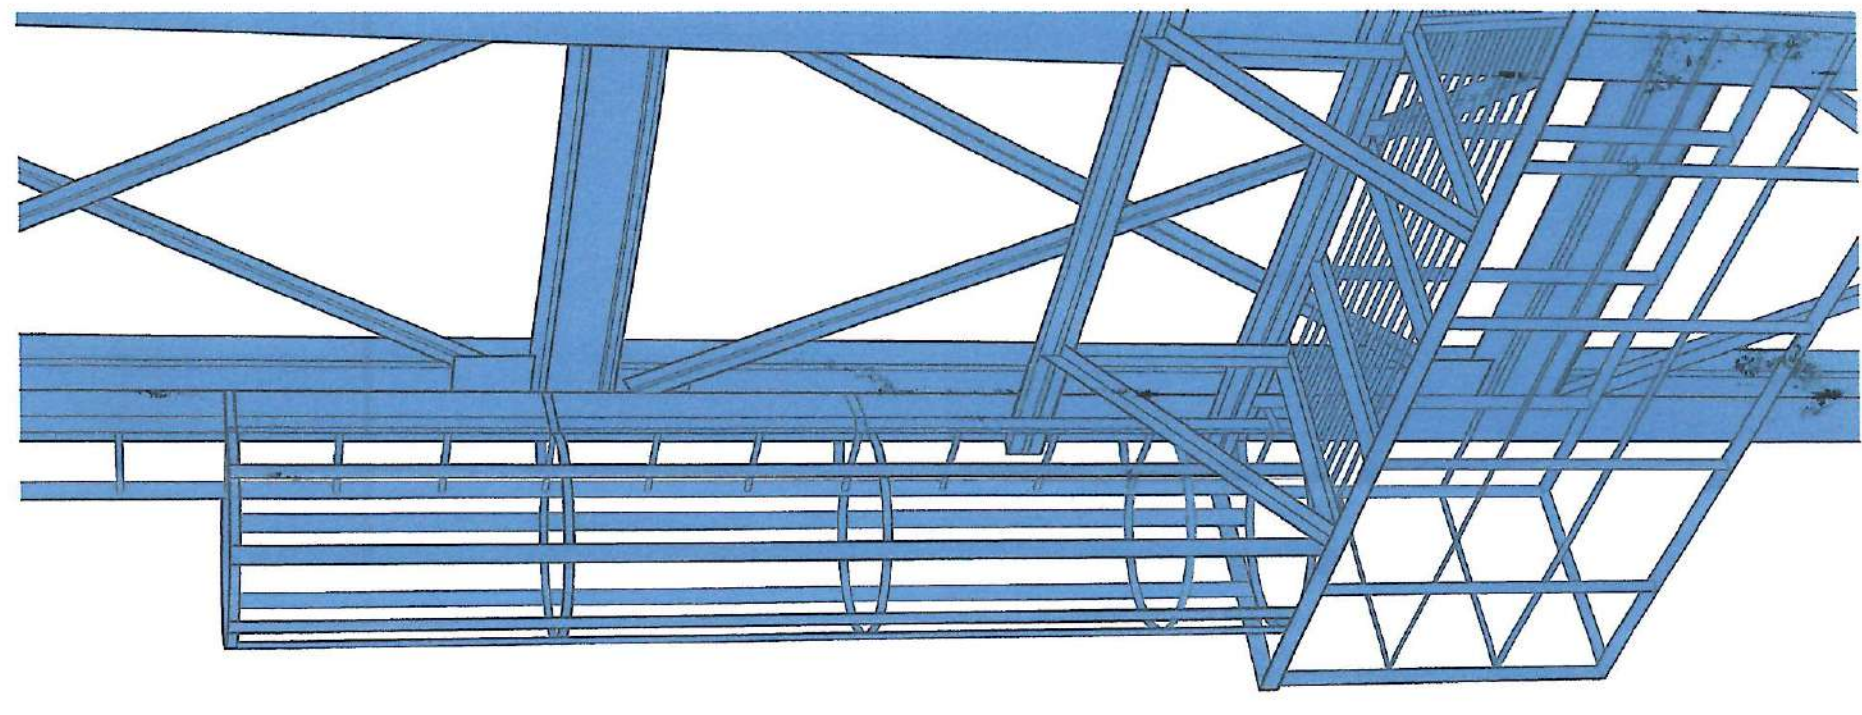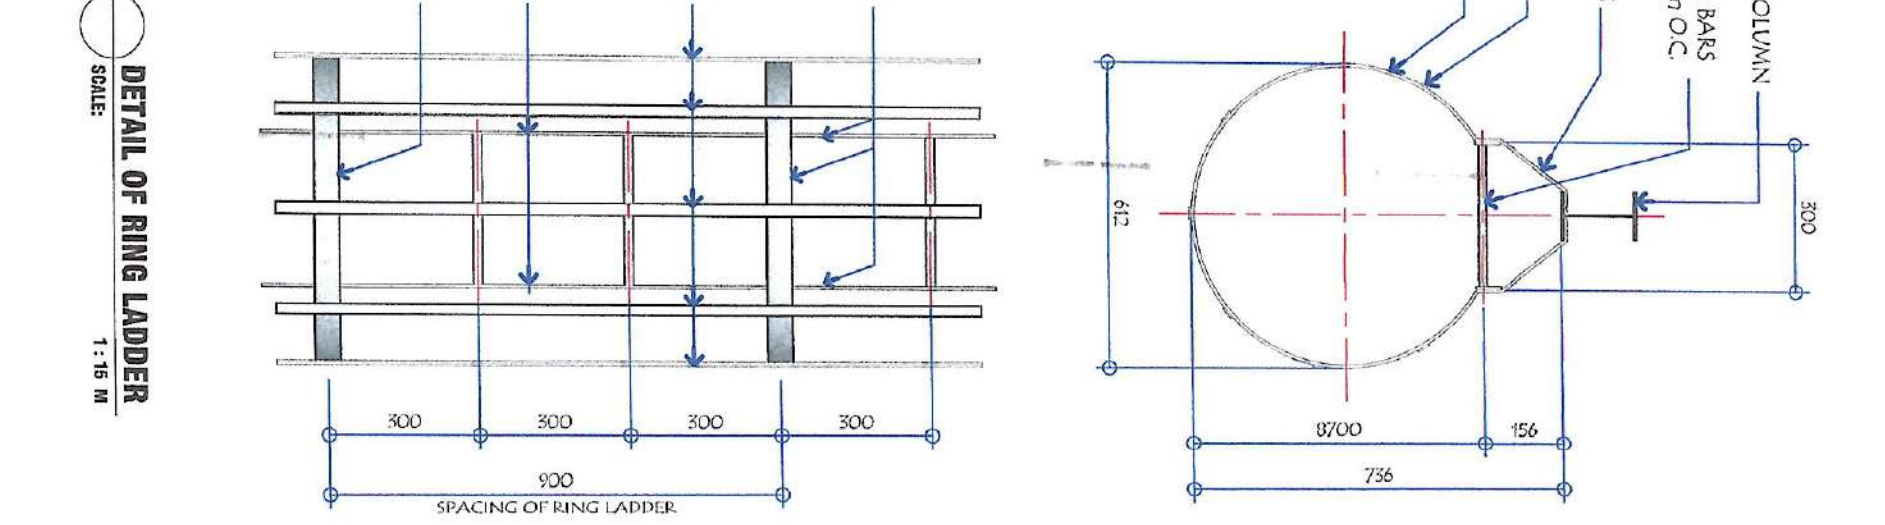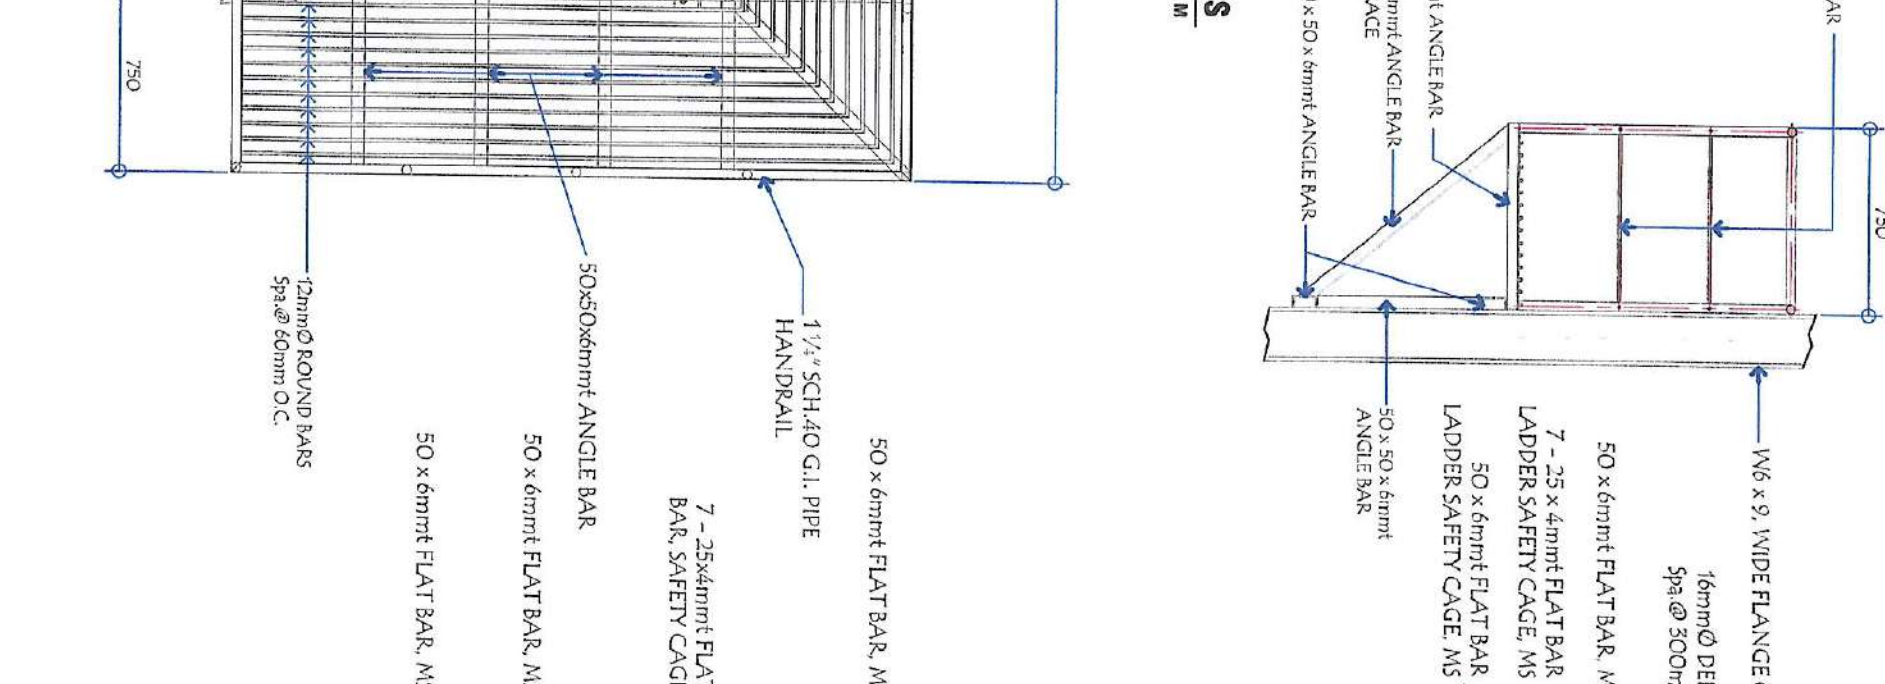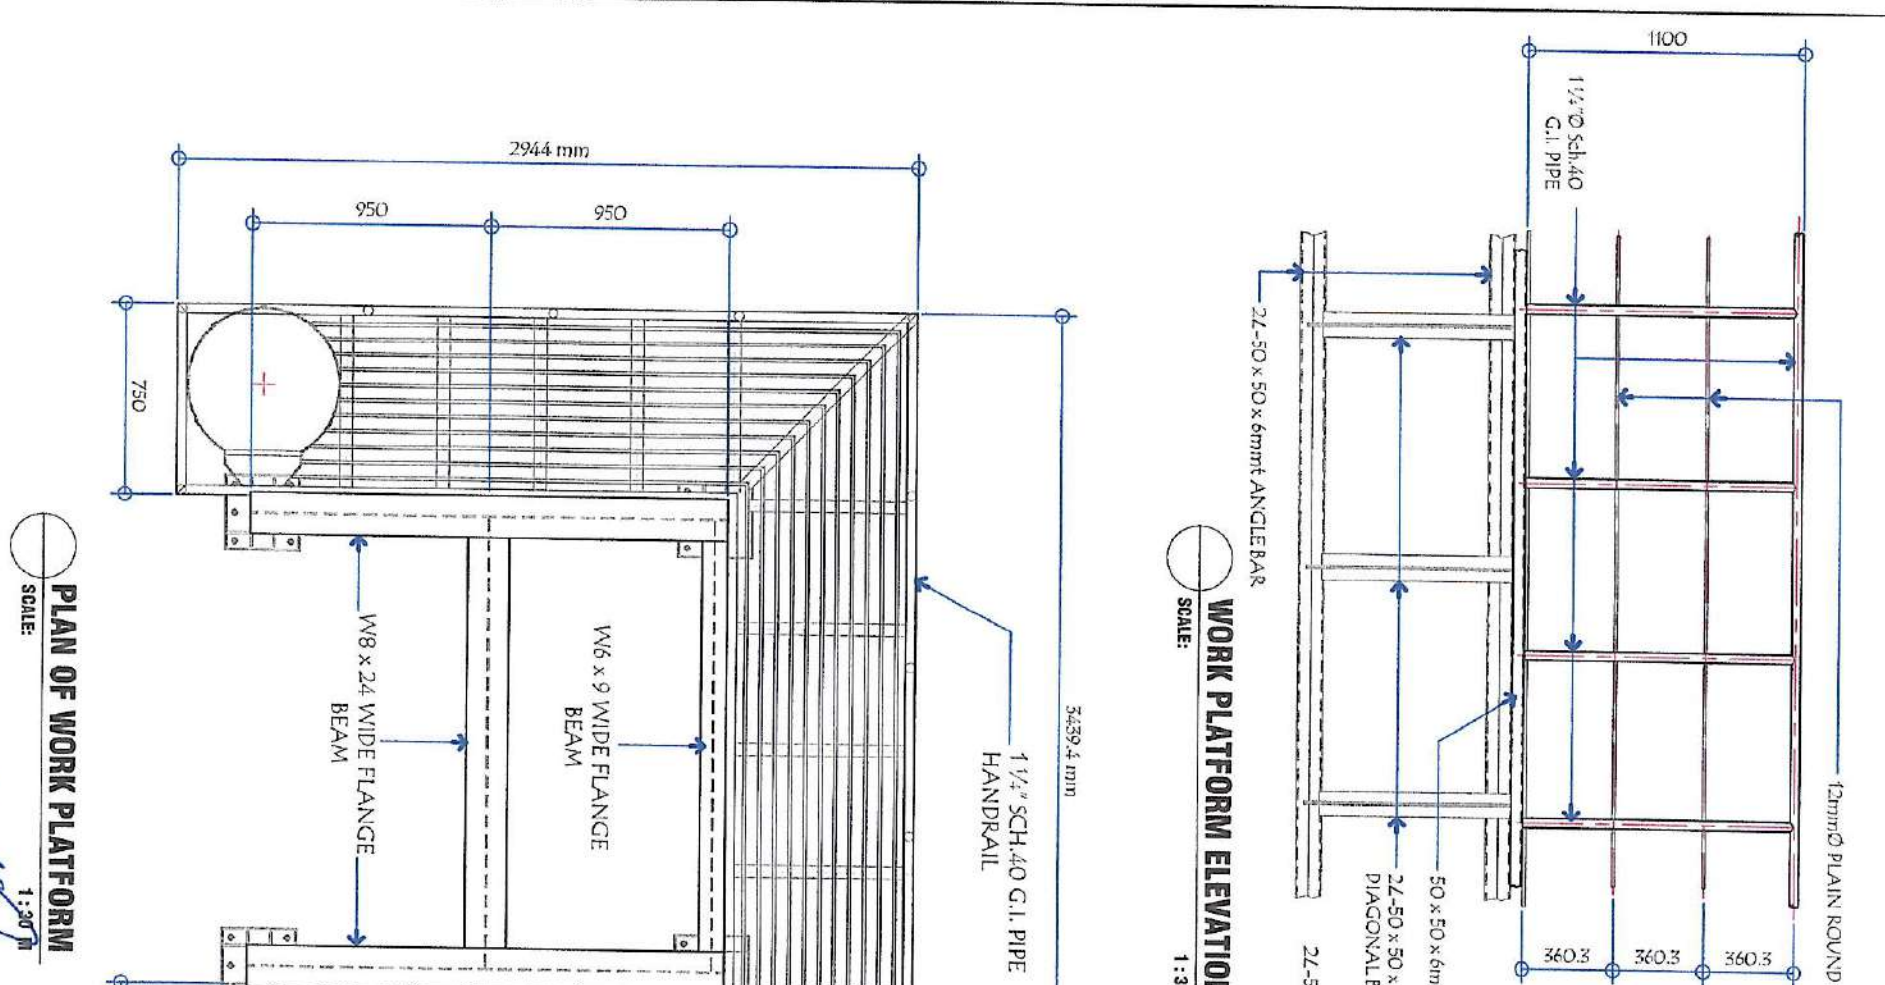


OFFICE OF THE BUILDING OFFICIAL



PERPECTIVE

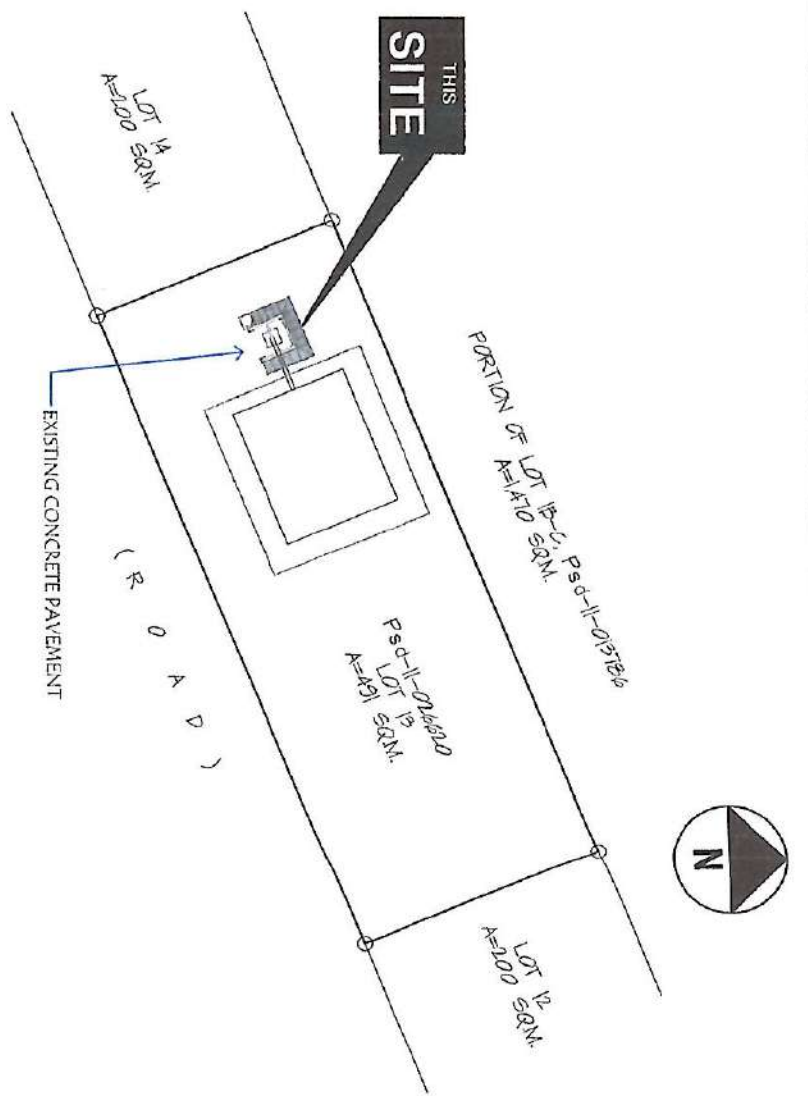

SITE DEVELOPMENT PLAN  
SCALE: 1:400 M

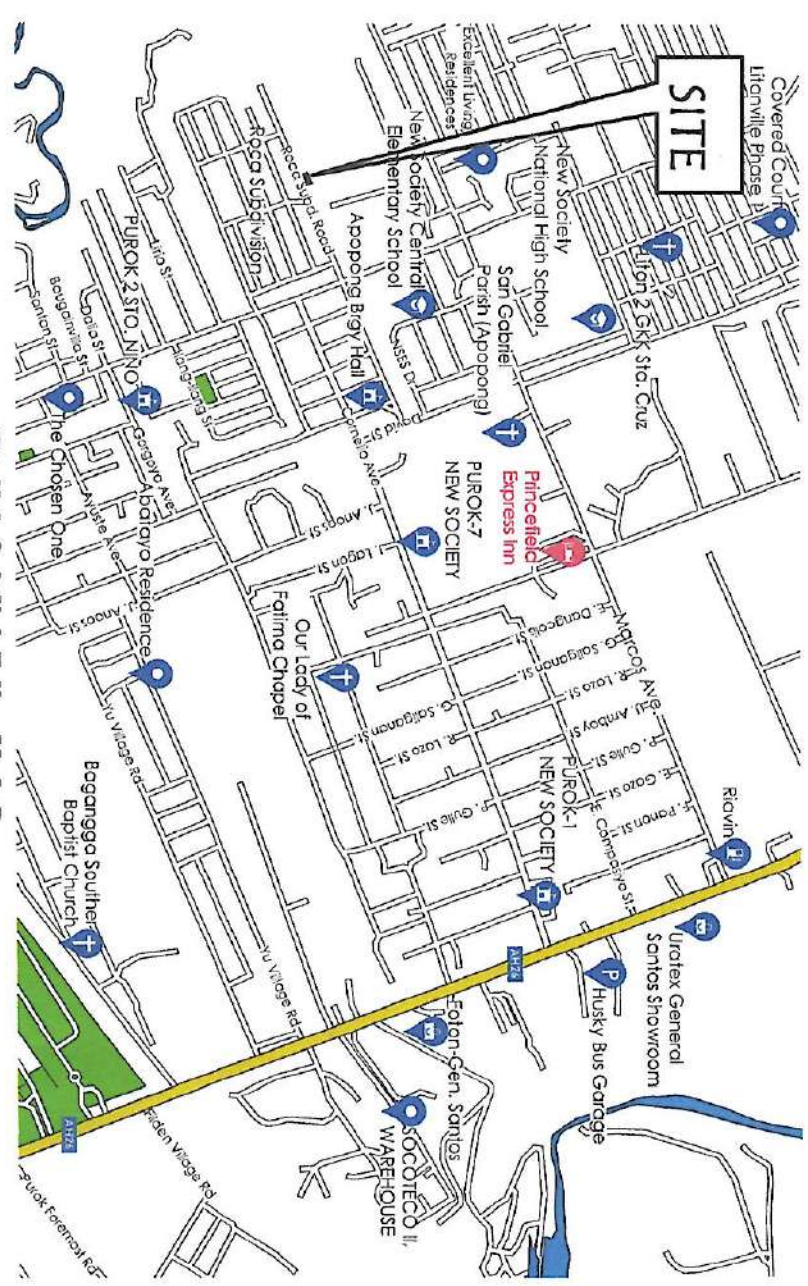

VICINITY MAP  
NOT TO SCALE

**DANILO M. MADRADOR, JR.**  
CIVIL ENGINEER  
REG. NO. 019795  
PIN. NO. 291-941-997  
DATE: 01/03/2024

PROJECT AND LOCATION  
**PROPOSED CONSTRUCTION OF  
LIFTING STRUCTURE FRAME**  
LOCATION: LOT 13, PG. NO. 624, BLDG. A, SECTION 6, SEC.

CHECKED & REVIEWED:  
ENGR. MARIA CELIA N. DANDAN  
CIV. PTD.

RECOMMEND APPROVAL:  
ENGR. ROGELIO A. BEGANA, JR.  
ASST. OPERATIONS & TECHNICAL SERVICES

APPROVED:  
FRANCISCO R. ALOLO, CPA, CESA  
ACTING GENERAL MANAGER

MECHANICAL	SHEET NO.
SHEET CONTENTS	AS SHOWN
DRAWN BY: DOME-RAC	REV. NO.
CHECKED BY:	DATE: FEB. 2024
	01
	05

**DANILO M. DELA ROSA, JR.**  
 CIVIL ENGINEER  
 REG. NO. 0107545  
 TIN. NO. 291-541-997  
 DATE: 01/01/2024

**PROPOSED CONSTRUCTION OF LIFTING STRUCTURE FRAME**  
 LOCATION: LOT 10, TRS No. 8, ZONED R-30, APT. 000000000

CHECKED & REVIEWED:  
 ENGR. MARIA CELIA N. DANDAN  
 OIL, RPD


RECOMMEND APPROVAL:  
 ENGR. ROGELIO A. BESANA, JR.  
 CHM OPERATIONS & TECHNICAL SERVICES

APPROVED:  
 FRANCISCO A. ALONSO, CPA, CESE  
 MANAGING GENERAL MANAGER


SHEET CONTENTS  
 As shown  
 DRAWN BY: DMG-BME  
 CHECKED BY:  
 DATE: 01.01.2024

SHEET NO. 02  
 05


**FRONT ELEVATION**  
 SCALE: 1 : 50 M

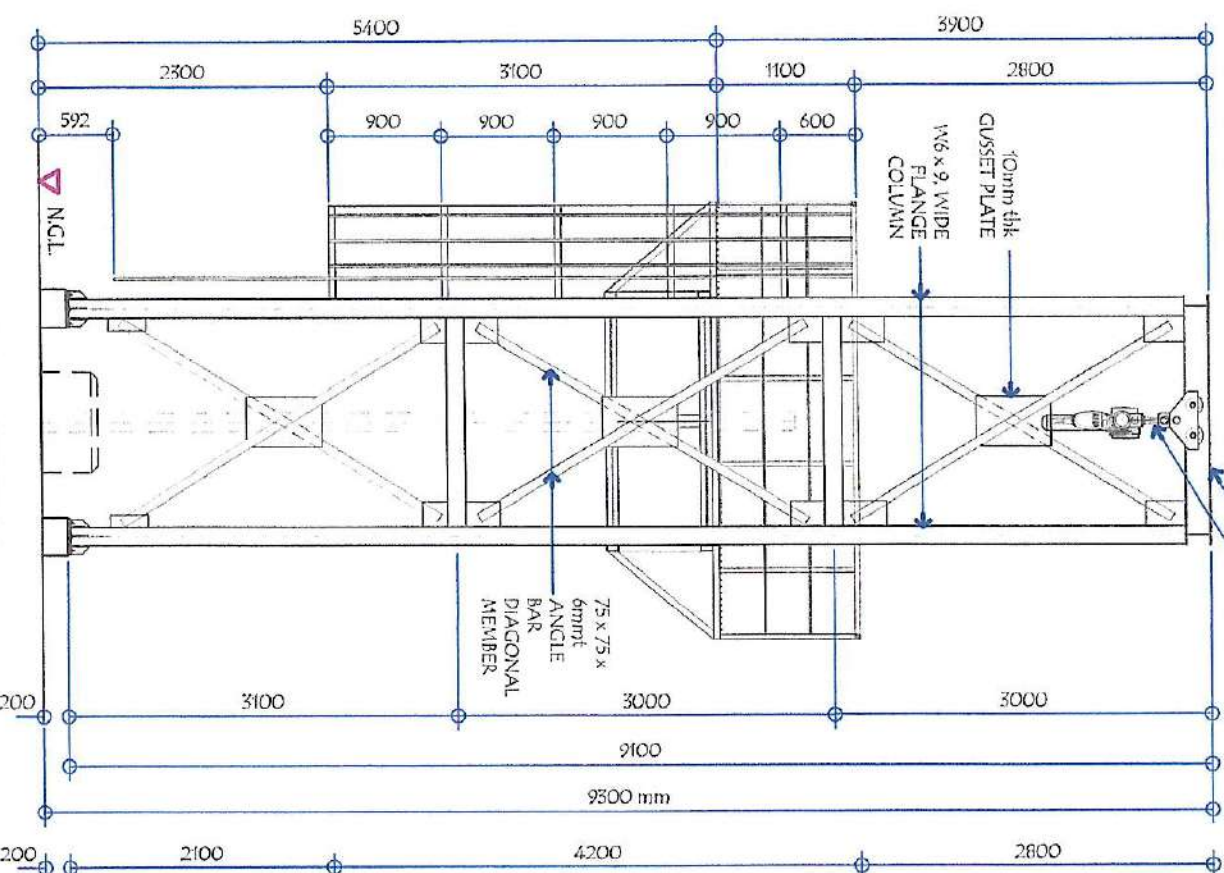


**RIGHT SIDE ELEVATION**  
 SCALE: 1 : 50 M

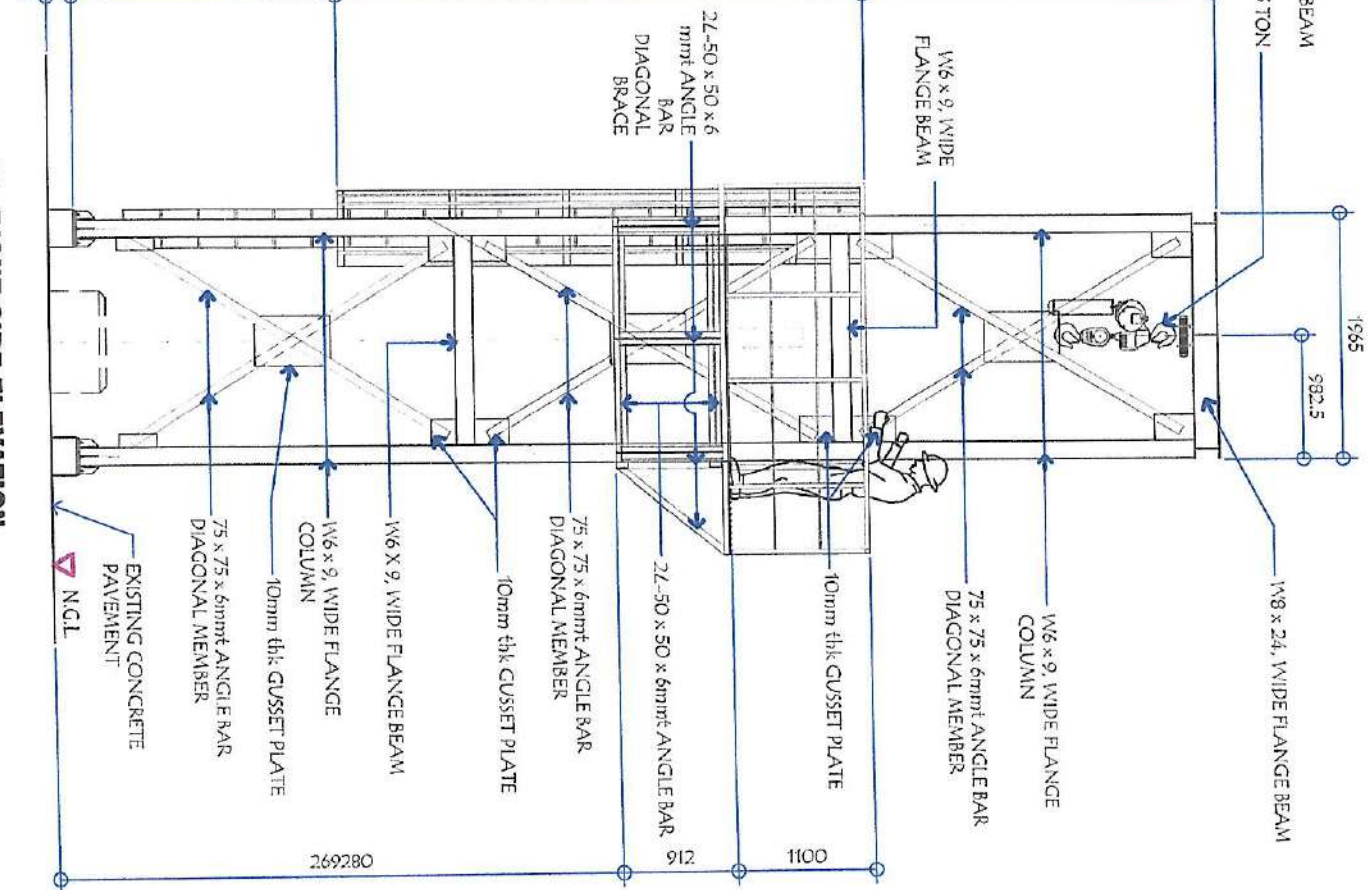

**LEFT SIDE ELEVATION**  
 SCALE: 1 : 50 M

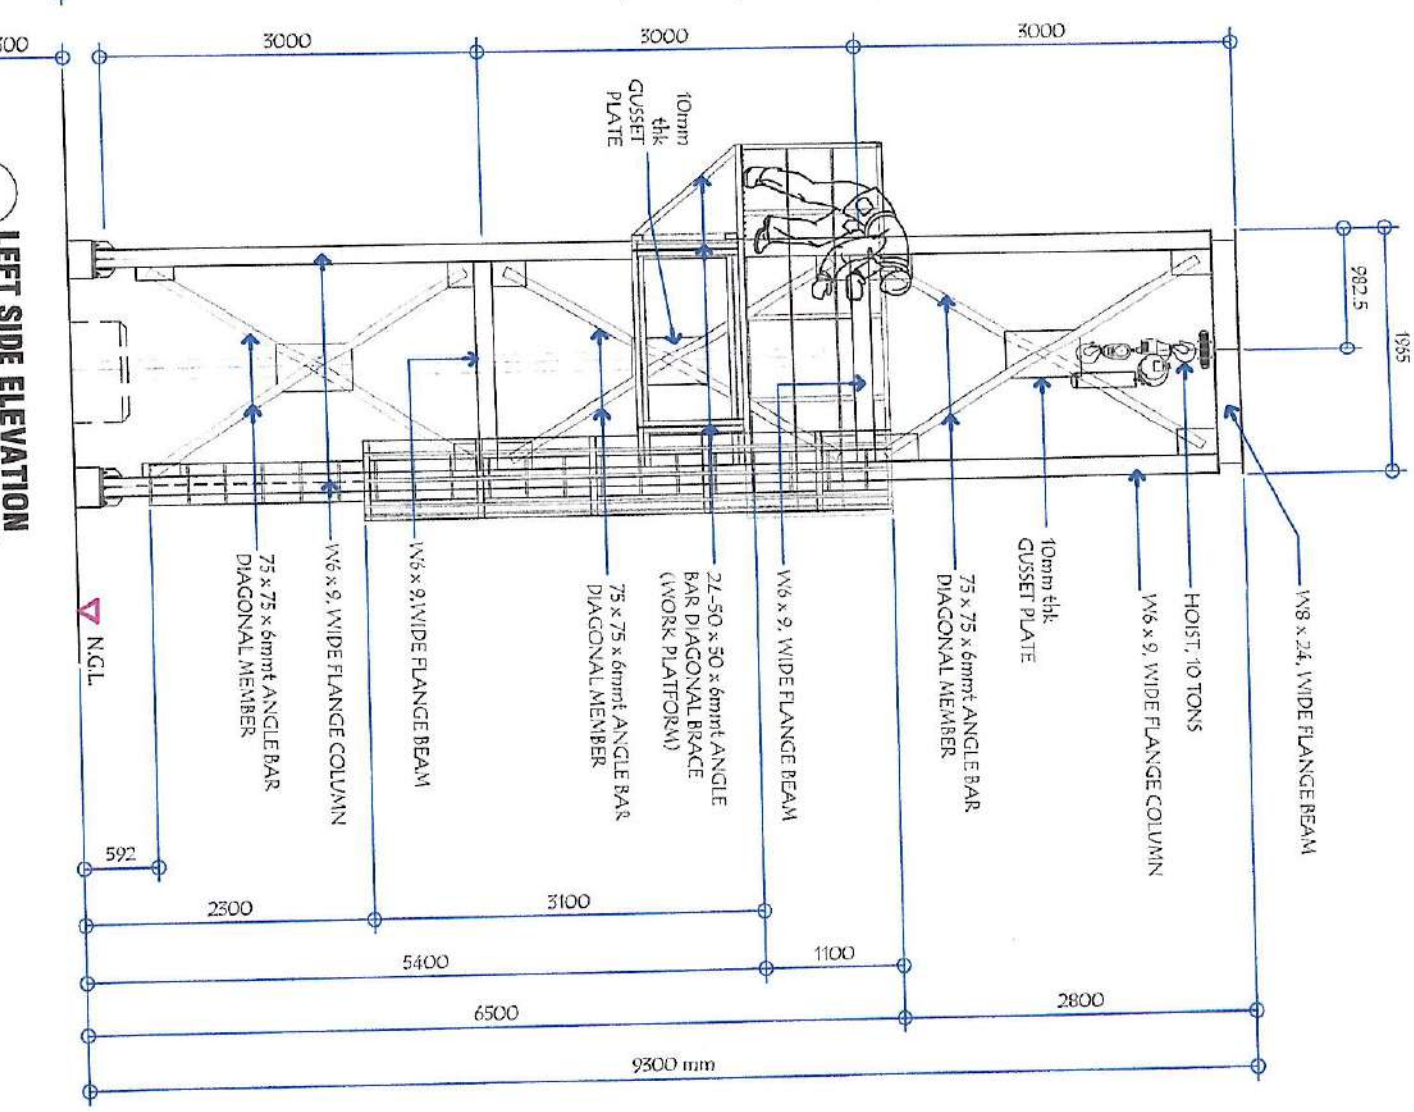


**TOP VIEW**  
 SCALE: 1 : 50 M

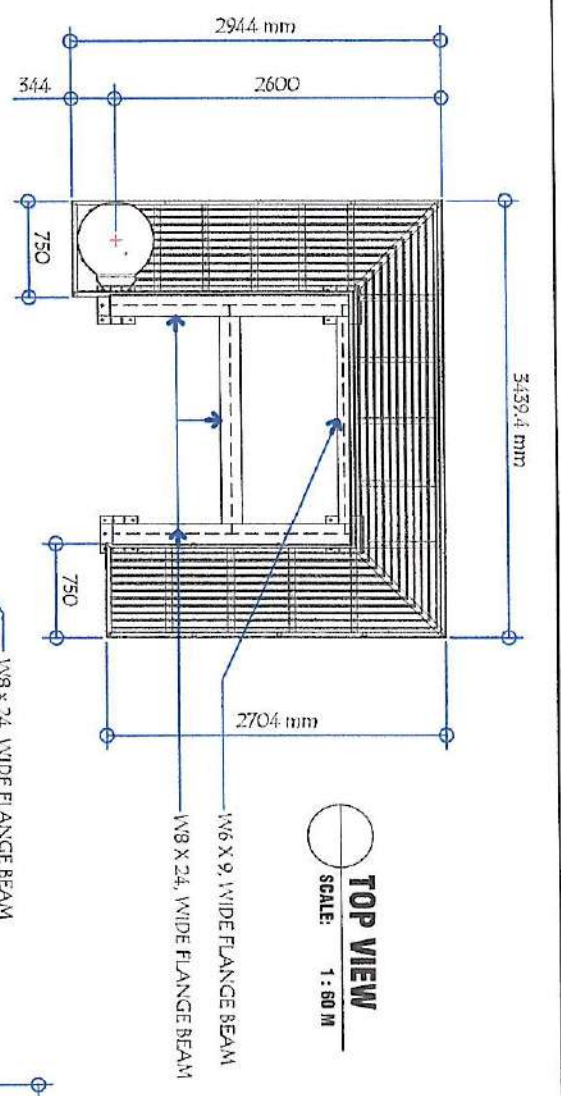





**FOUNDATION PLAN**  
 SCALE: 1:30 M

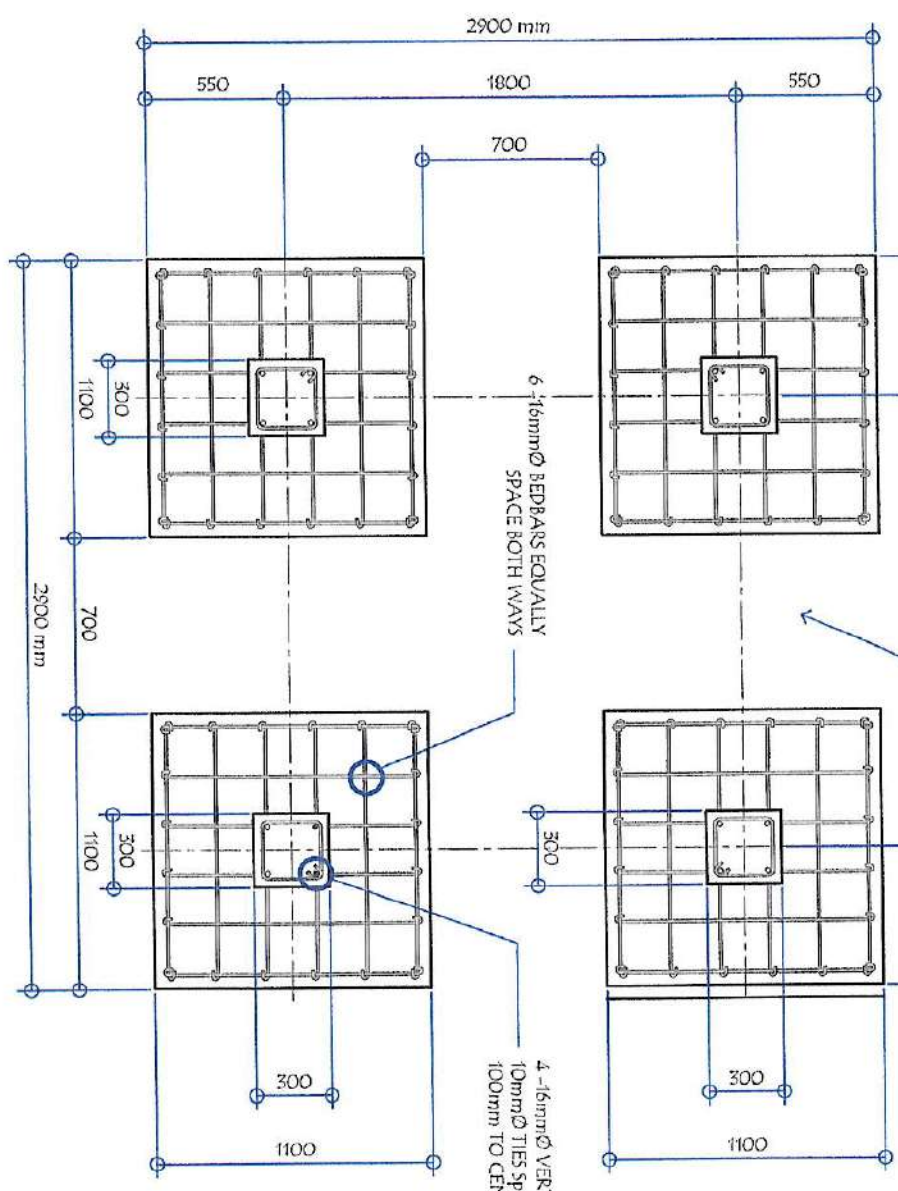


**COLUMN BASE PLATE DETAIL**  
 SCALE: 1:10 M

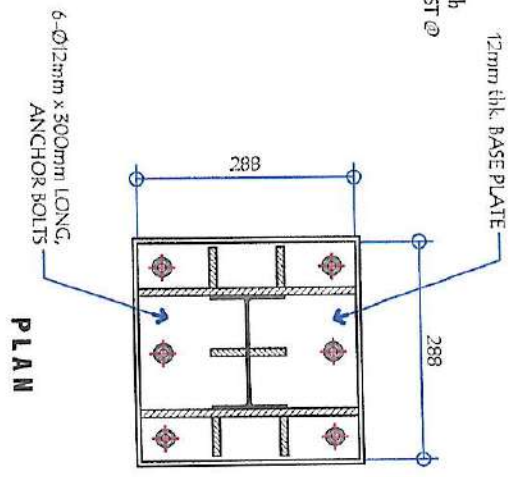


**ANCHOR BOLT DETAIL**  
 SCALE: 1:10 M

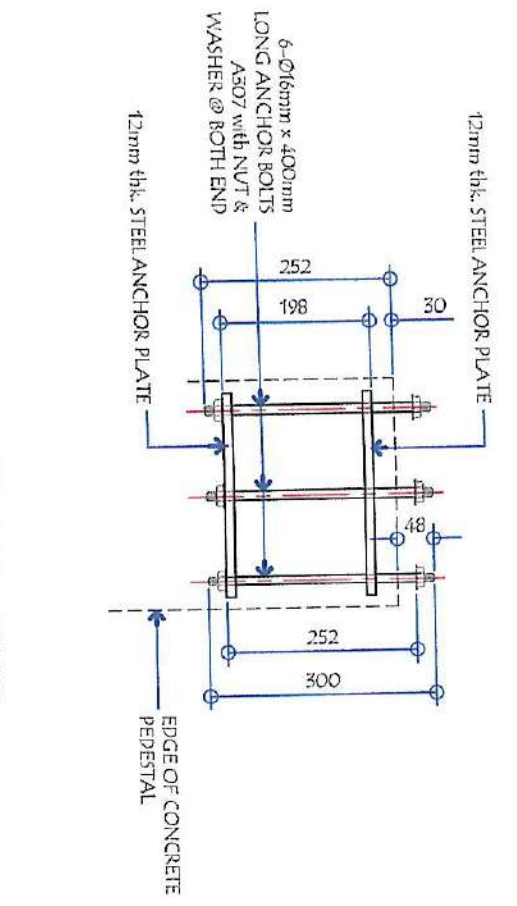

**ANCHOR PLATE DETAIL**  
 SCALE: 1:10 M

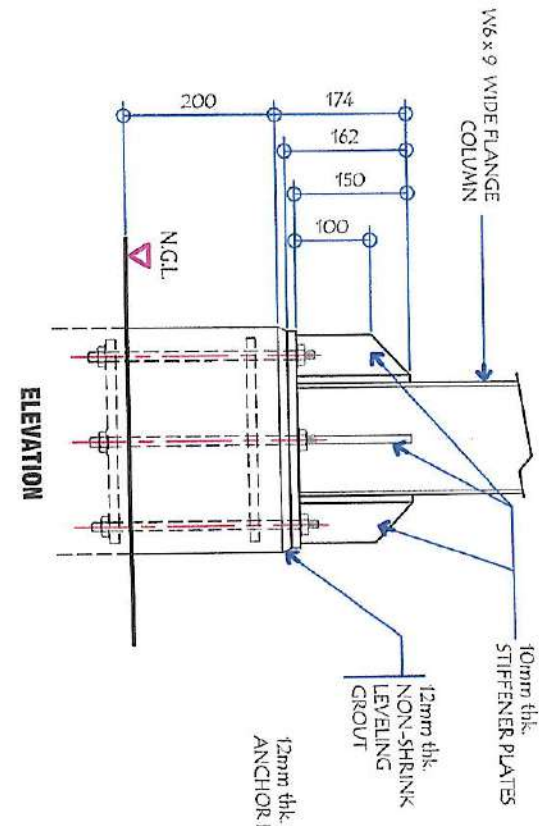

**SECTION**  
 SCALE: 1:30 M

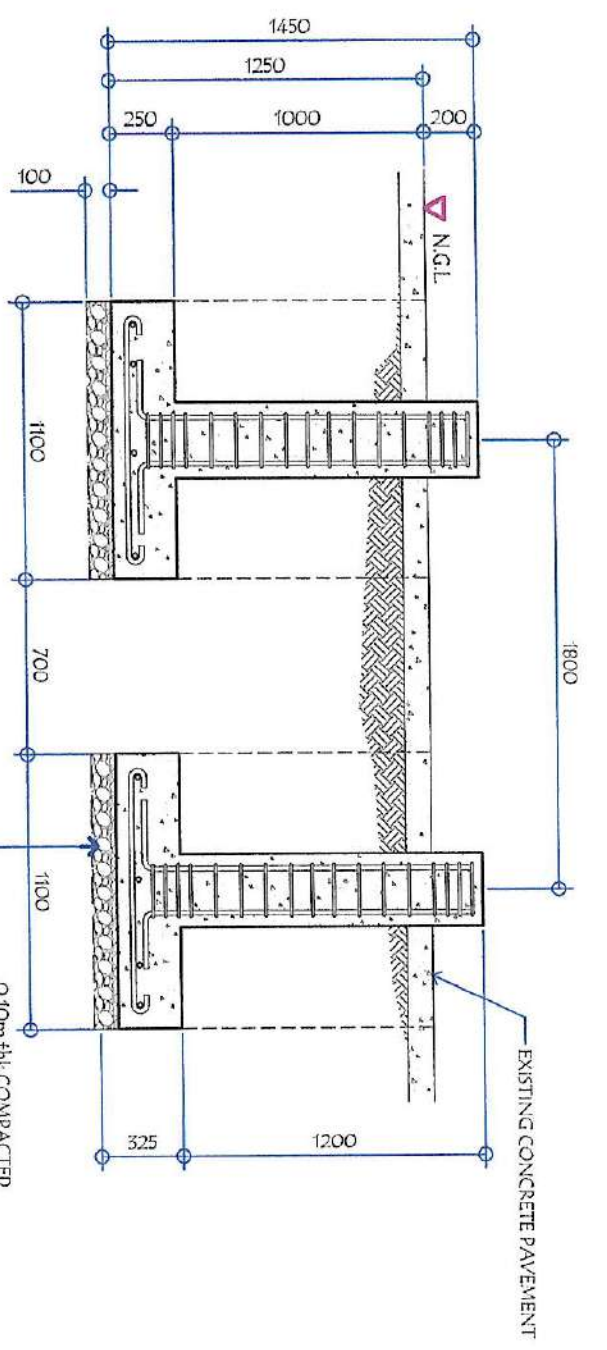

**PERSPECTIVE (BASE PLATE)**

