


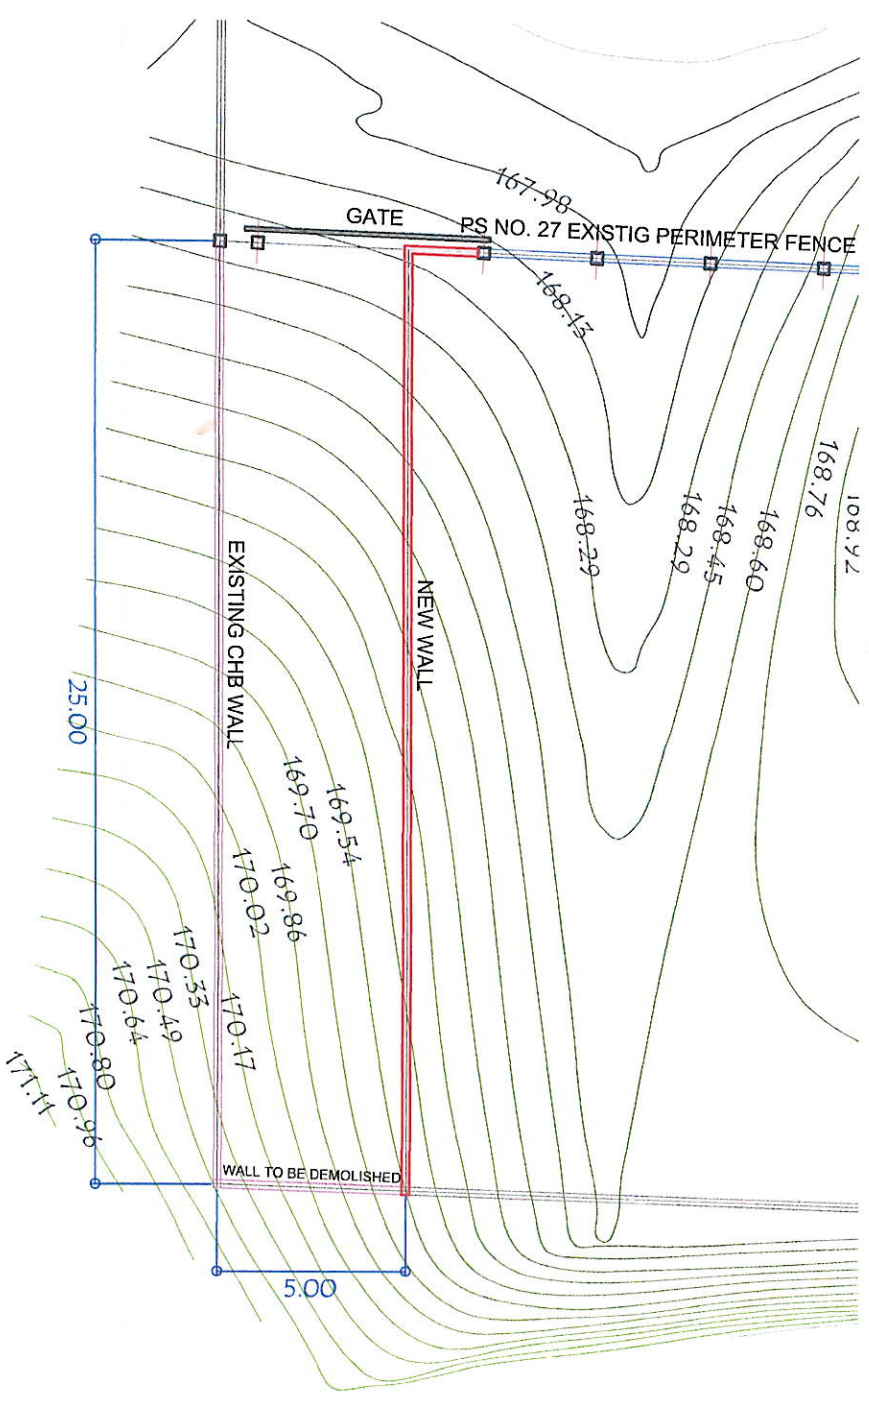
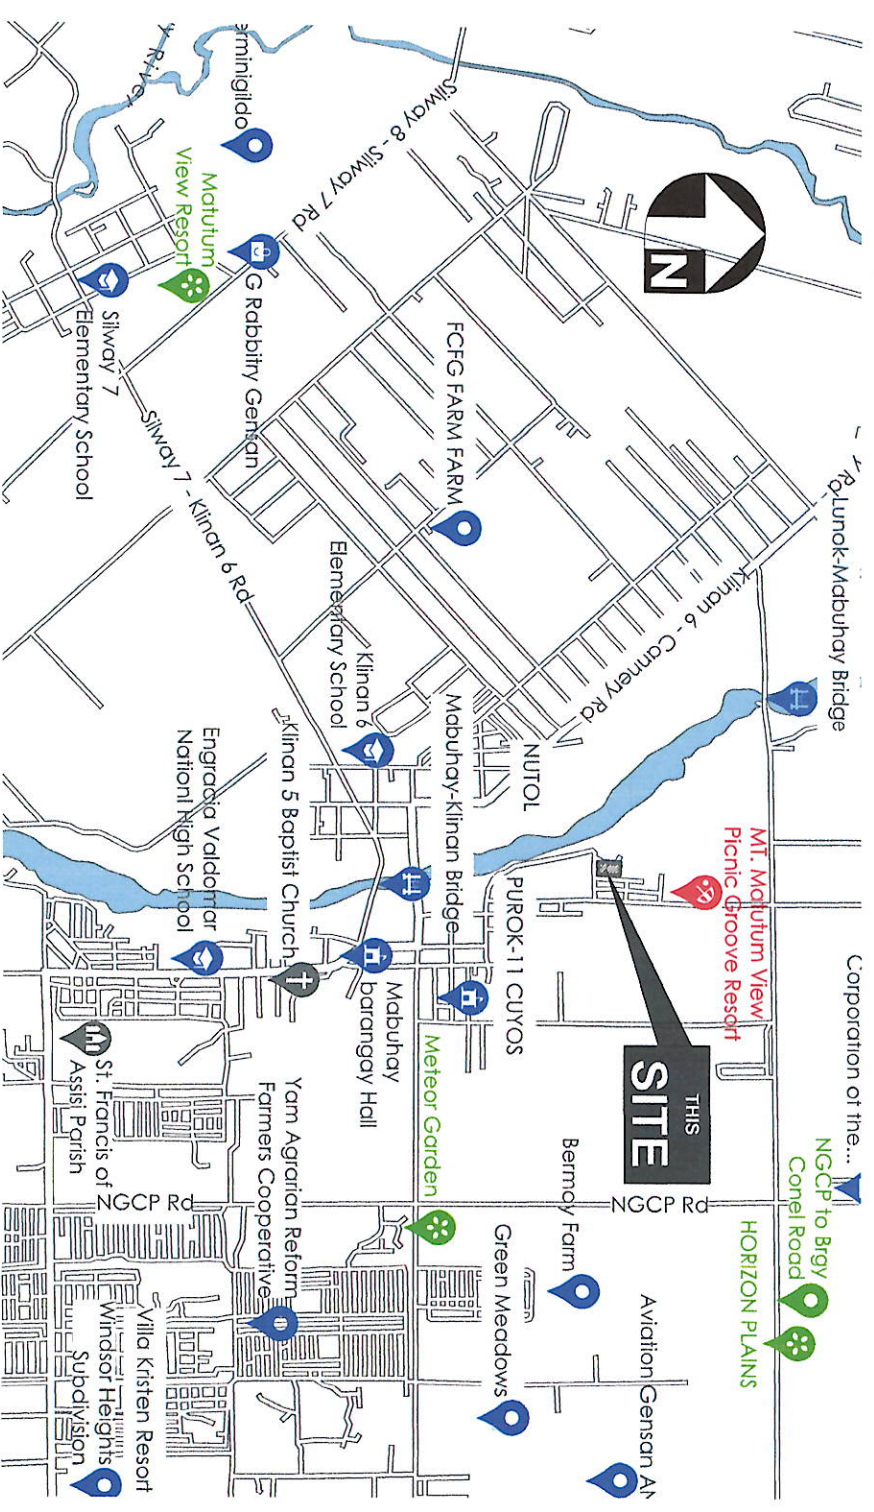
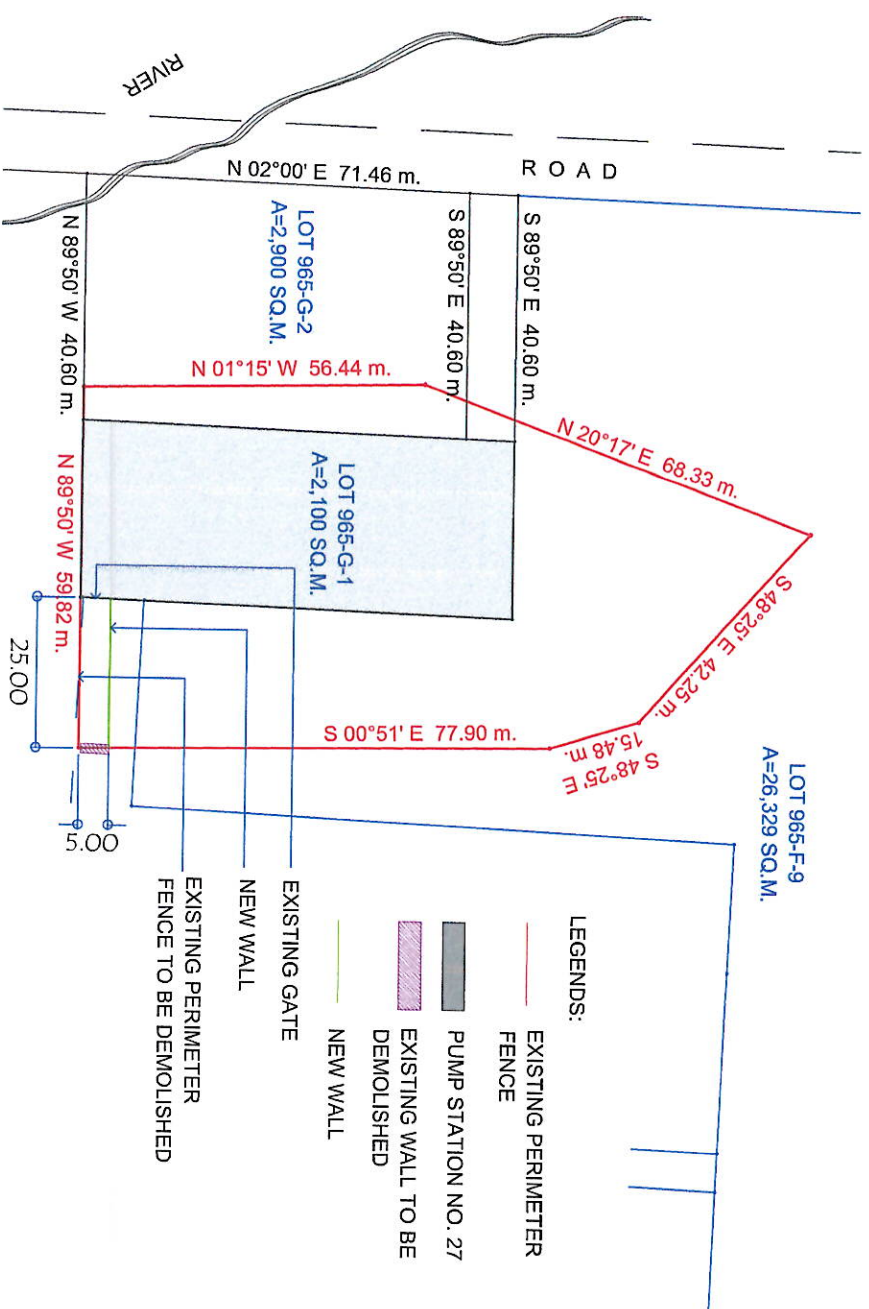


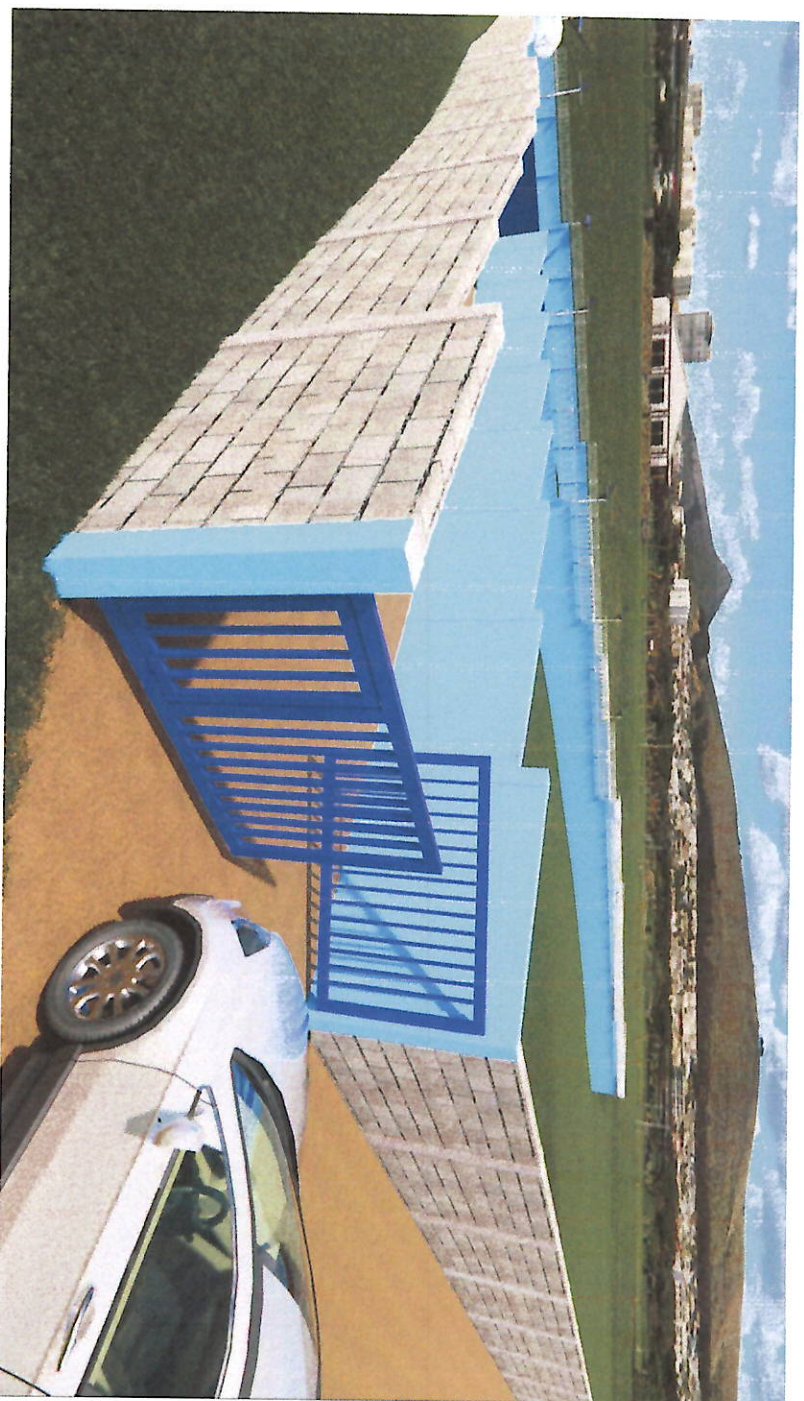


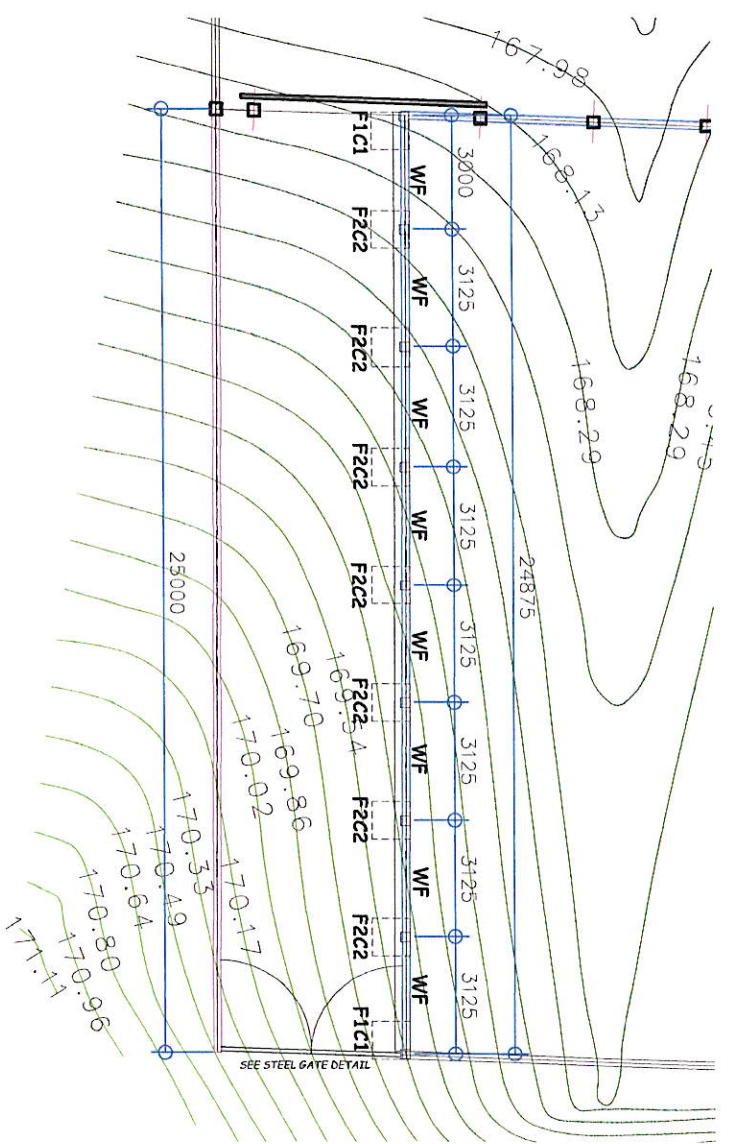


01 FOUNDATION PLAN (PERIMETER FENCE)
S-01 SCALE: 1:200 M

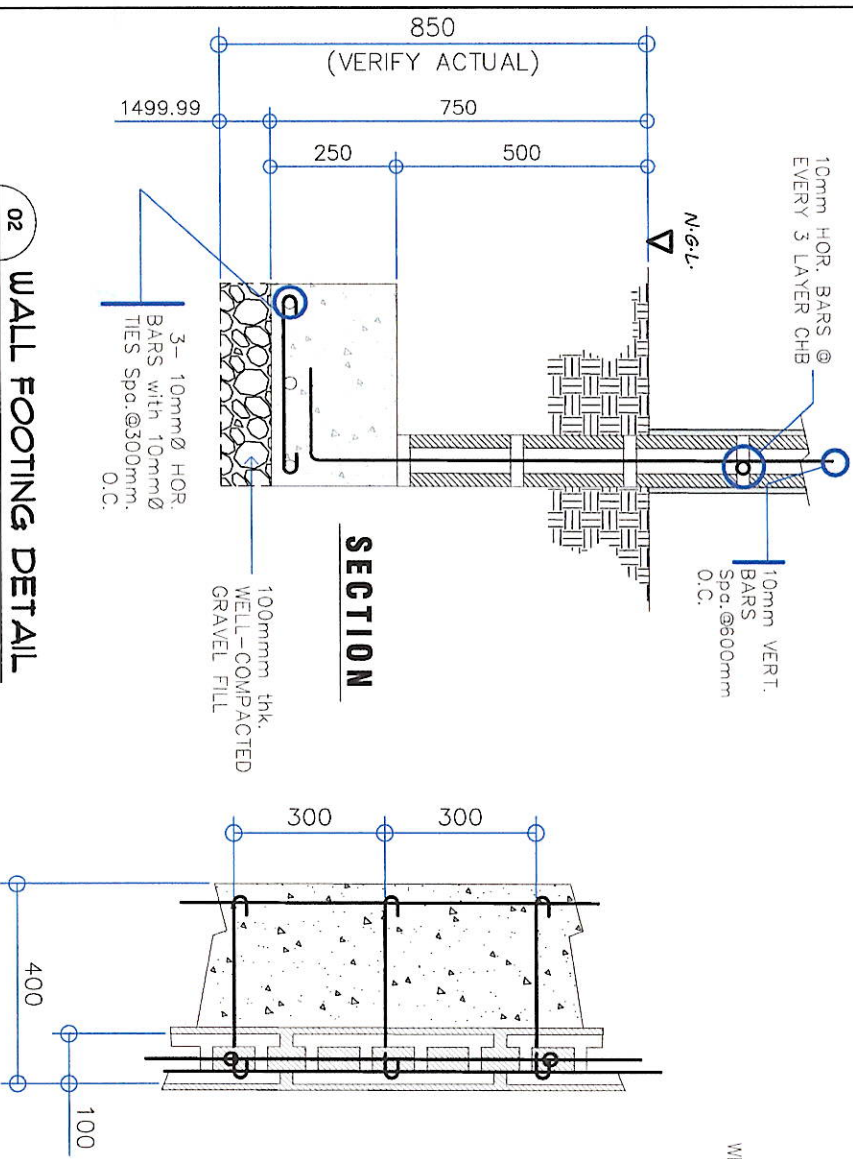


02 WALL FOOTING DETAIL
S-01 SCALE: 1:15 M

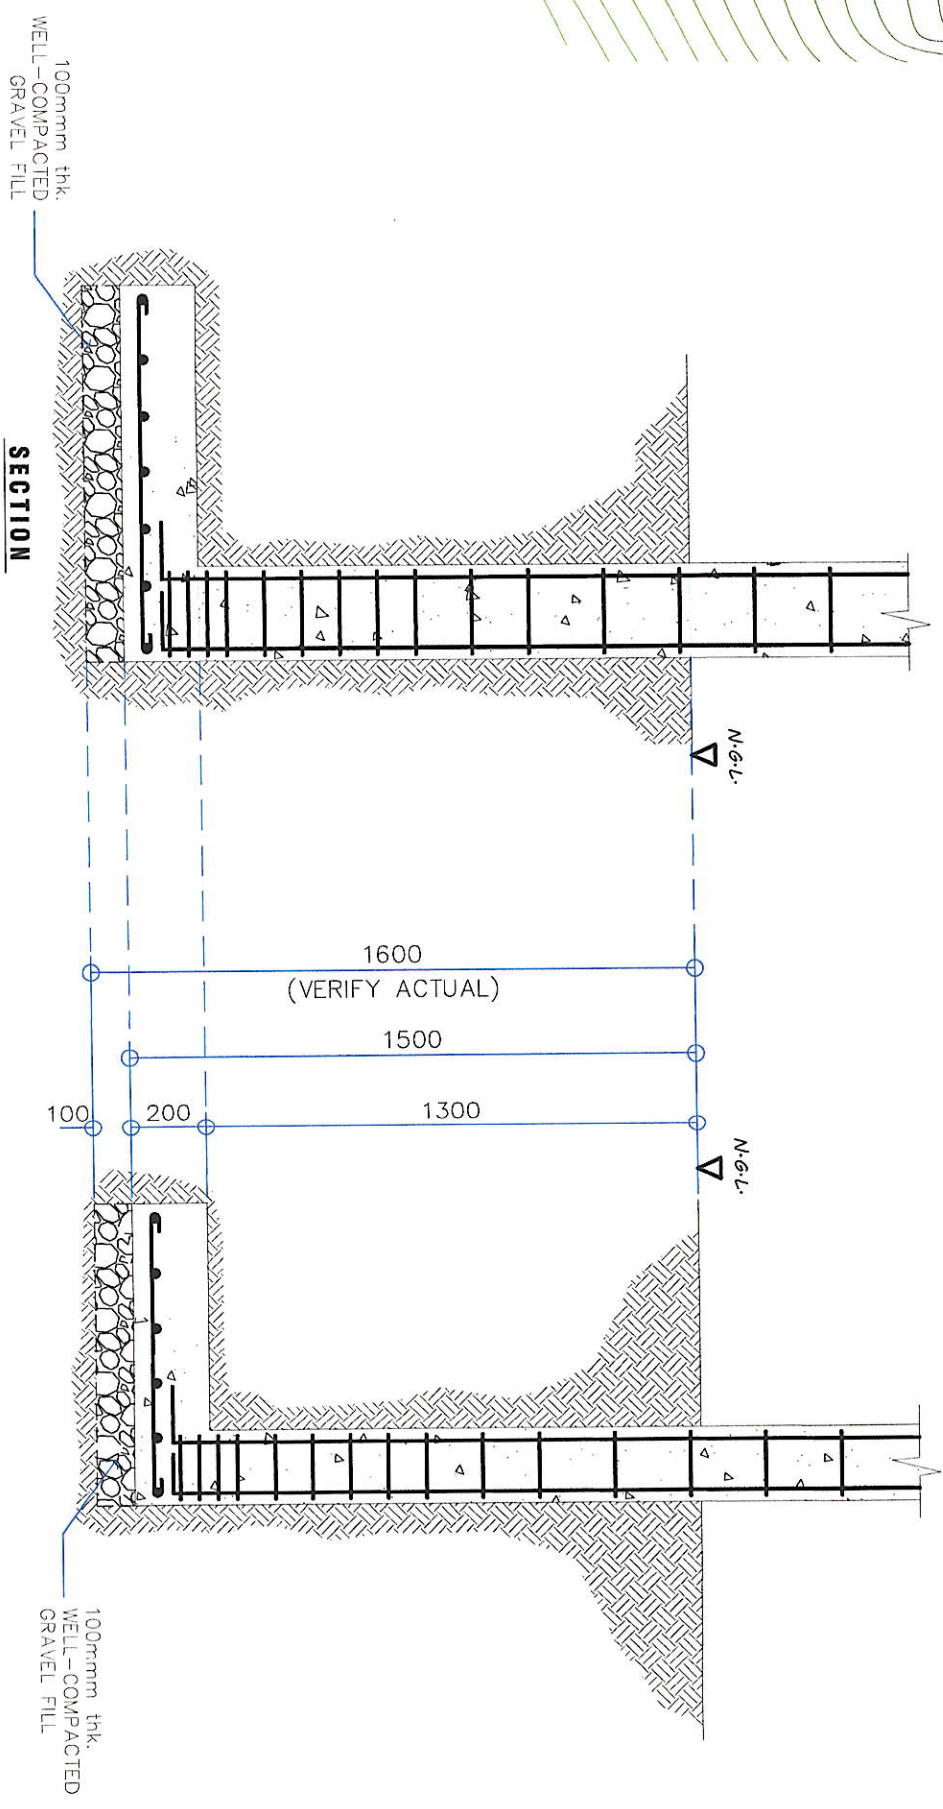


03 FIC1 DETAIL (PERIMETER FENCE)
S-01 SCALE: 1:20 M

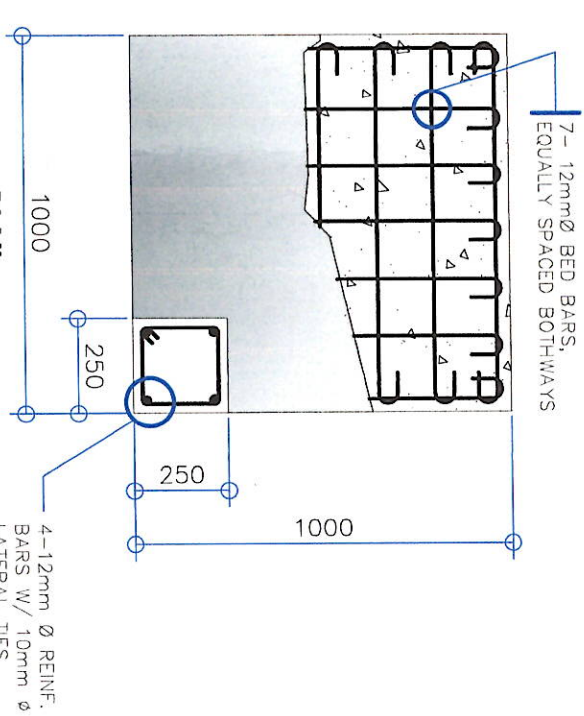


04 F2C2 DETAIL (PERIMETER FENCE)
S-01 SCALE: 1:20 M

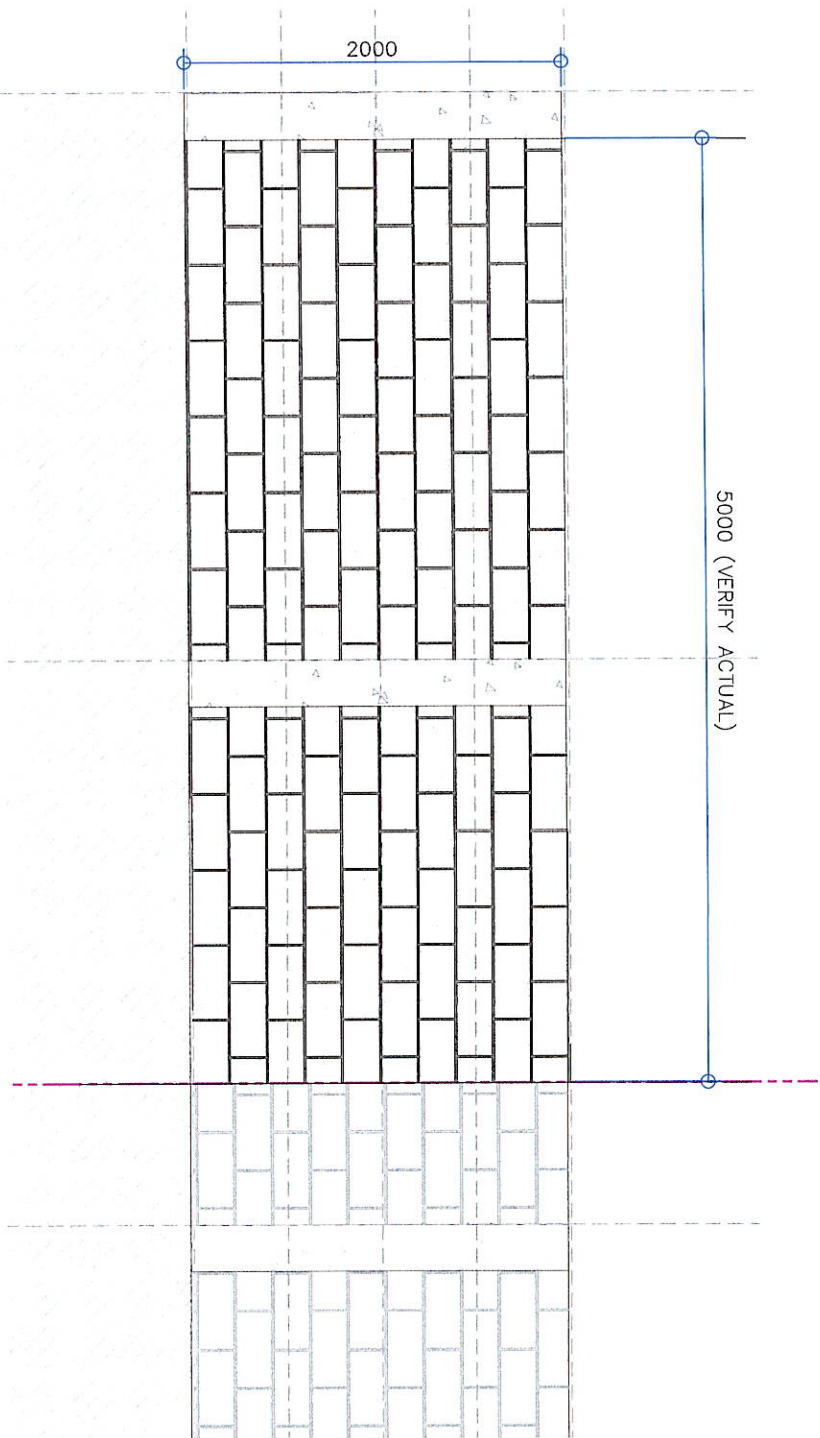


01 PART OF EXISTING PERIMETER FENCE TO BE DEMOLISHED
S-02 SCALE : 1 : 40 M

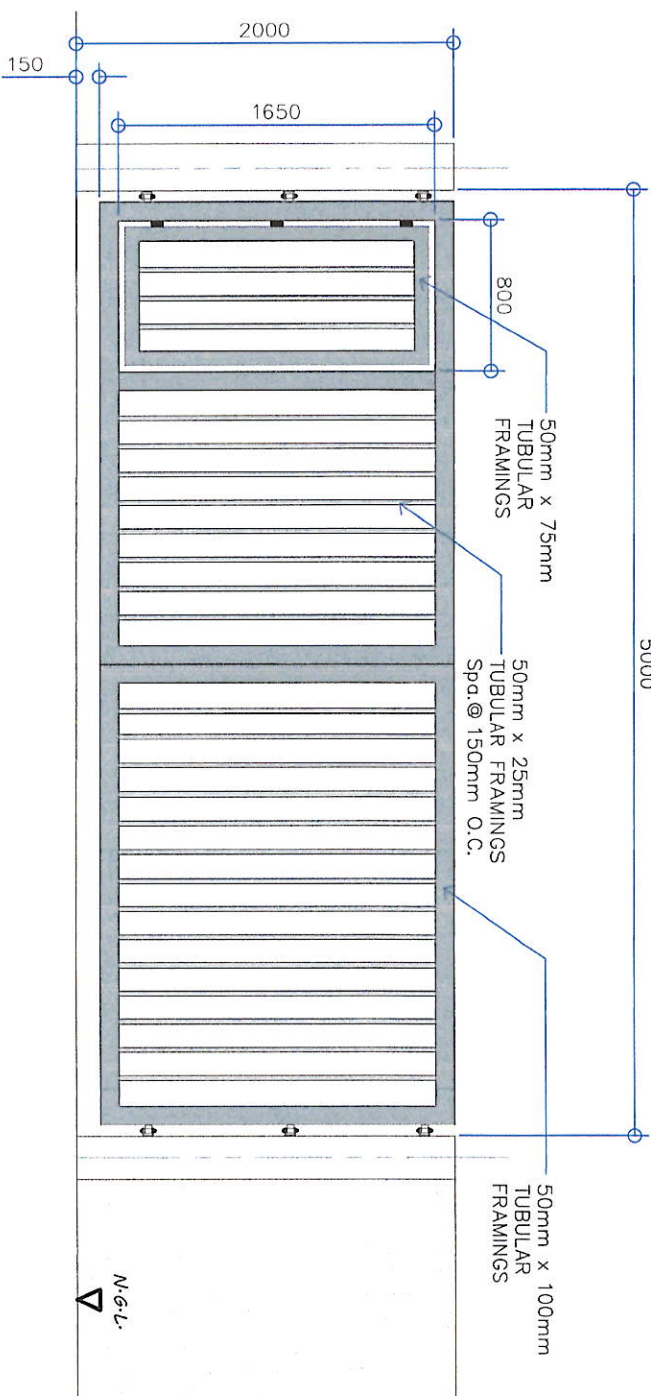



02 STEEL GATE (TWO-WAY SWING TYPE) - FRONT VIEW
S-02 SCALE : 1 : 40 M

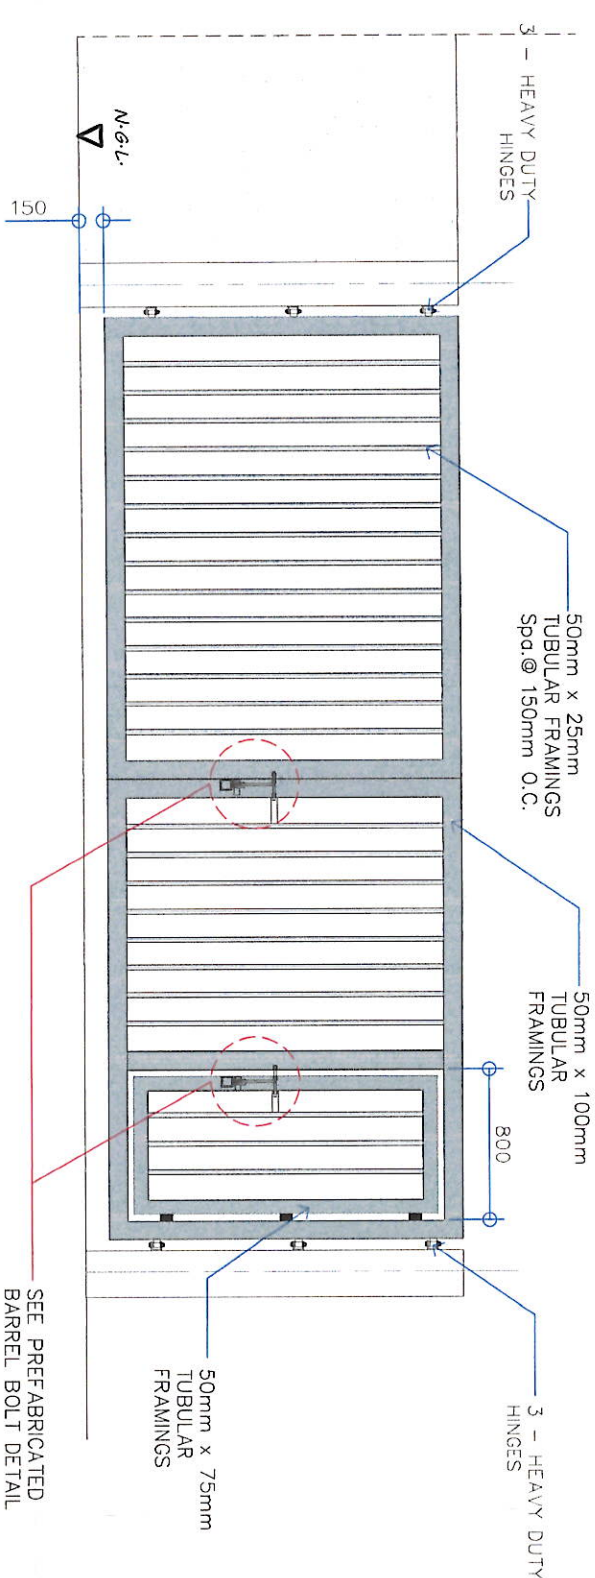

03 STEEL GATE (TWO-WAY SWING TYPE) - REAR VIEW
S-02 SCALE : 1 : 40 M

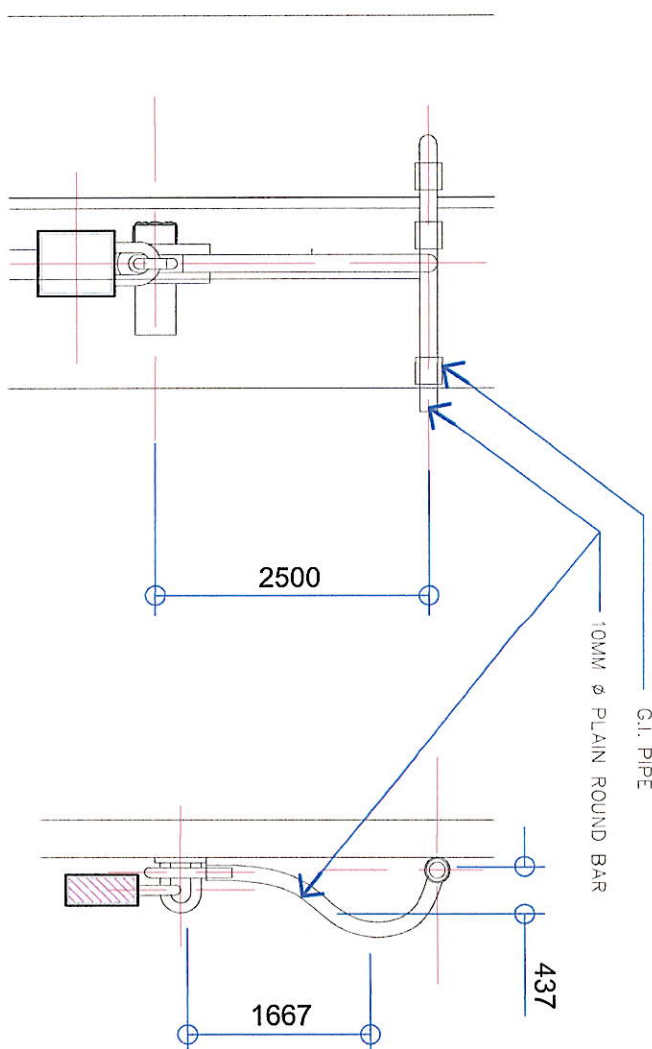

04 PRE-FABRICATED BARREL BOLT DETAIL
S-02 SCALE : 1 : 20 M

   GENERAL SANTOS CITY WATER DISTRICT E. FERNANDEZ STREET BRGY. LAGA, GEN. SANTOS CITY ENGINEERING & CONSTRUCTION DEPARTMENT PLANNING AND DESIGN DIVISION TEL. NO.: (083) 552-3824		PROJECT TITLE: CONSTRUCTION OF ROADWAY FENCE AT P.S. NO. 27		CHECKED BY: 	REVIEWED BY: 	RECOMMENDED FOR APPROVAL BY: 	APPROVED BY: 	SHEET CONTENTS: AS SHOWN		SHEET NO.: S-02				
LOCATION: LANSERLOT BRGY. MABUHAY GENERAL SANTOS CITY		FDD - PROJECT PLANNING AND DEVELOPMENT OFFICER A		DEPARTMENT MANAGER - ENGINEERING AND CONSTRUCTION DEPARTMENT		ASSISTANT GENERAL MANAGER - OIS		ACTING GENERAL MANAGER		PREPARED BY: JCG	DATE: APRIL 2025	REV. NO. 00	04	04