



PERSPECTIVE
SCALE: 1/75

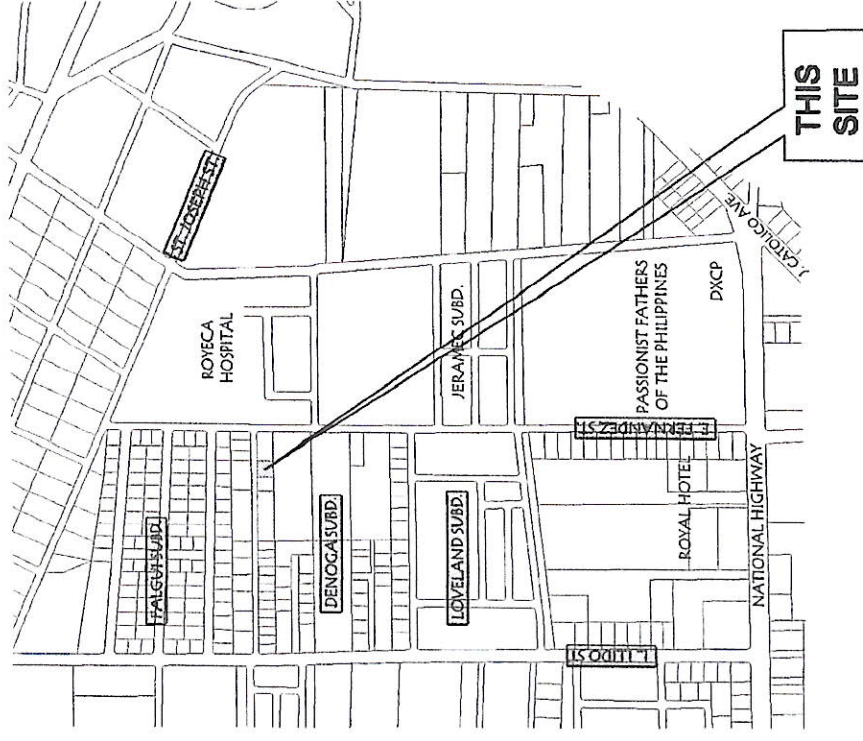

VICINITY MAP
SCALE: 1/75

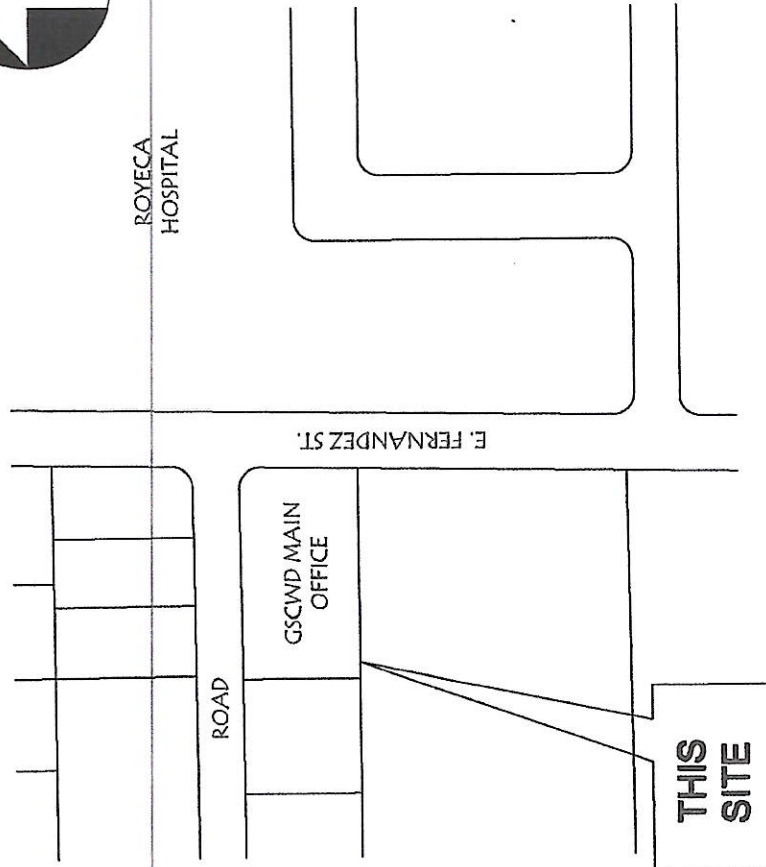

LOCATION MAP
SCALE: 1/75



GENERAL SANTOS CITY WATER DISTRICT
E. FERNANDEZ STREET, BRGY. LAGAO, GEN. SANTOS CITY
ENGINEERING & CONSTRUCTION DEPARTMENT
PLANNING AND DESIGN DIVISION
TEL. NO.: (083) 652 - 3824

PROJECT TITLE:
GSCWD BUILDING REPAINTING
LOCATION: E. FERNANDEZ ST. BRGY. LAGAO, GSC

CHECKED BY:
DANILO M. HORLADOR, JR., CE
PDD - PROJECT PLANNING AND DEVELOPMENT OFFICER A


REVIEWED BY:
MARIA CELIA N. DANDAN, CE
ACTING DEPARTMENT MANAGER - ECD

RECOMMENDED FOR APPROVAL BY:
ROSELIO A. BESANA JR., CE/RMP
ASSISTANT GENERAL MANAGER - OIS

APPROVED BY:
FERDINAND S. FERPER, MPA
ACTING GENERAL MANAGER


SHEET CONTENTS:
AS SHOWN
REV. NO. 00
DATE: JAN. 12, 2024
PREPARED BY: JFD

SHEET NO.:
01

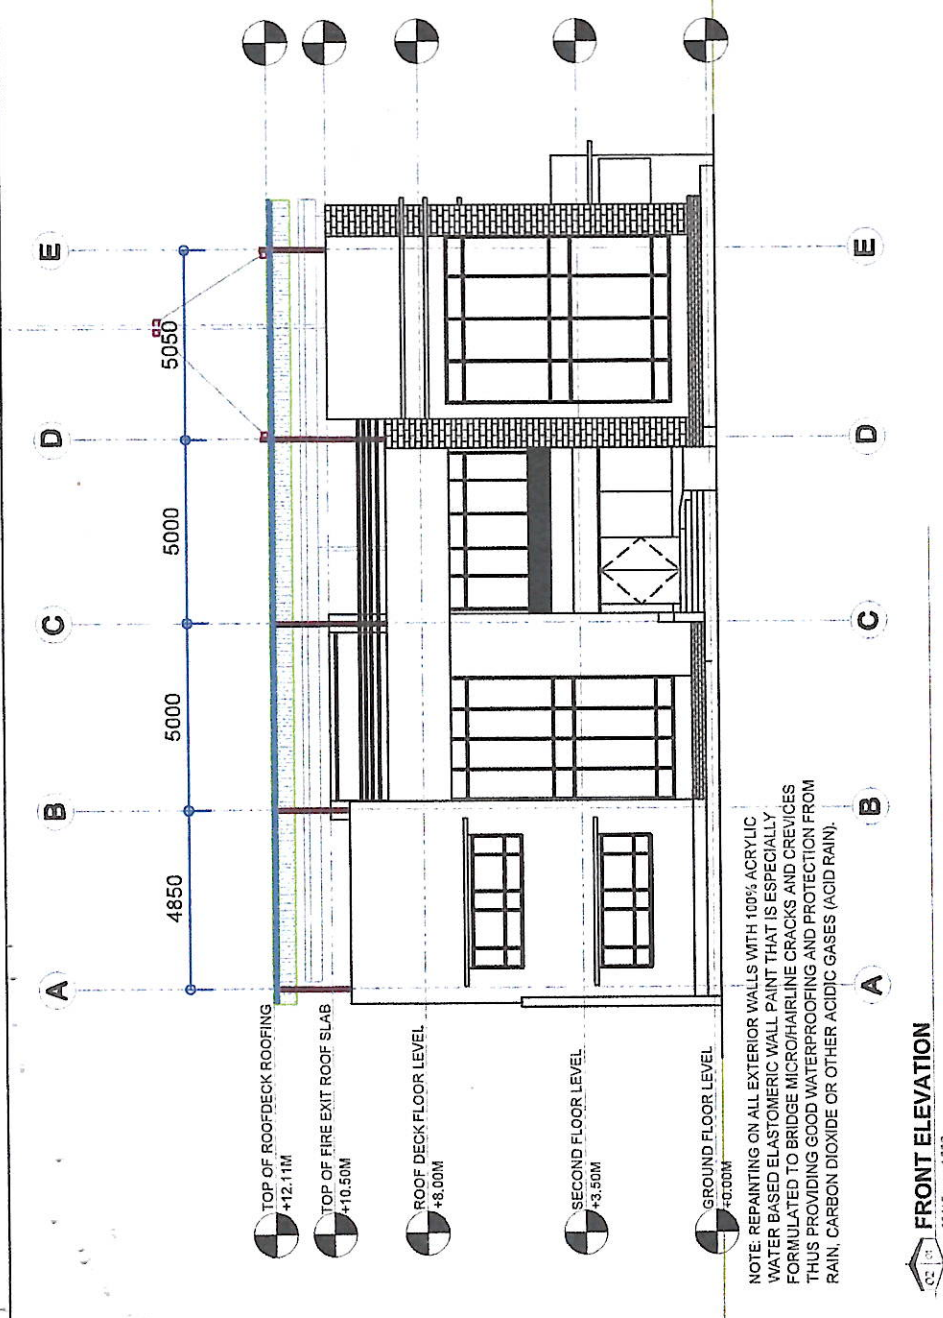


FRONT ELEVATION
SCALE: 1:200

NOTE: REPAINTING ON ALL EXTERIOR WALLS WITH 100% ACRYLIC WATER BASED ELASTOMERIC WALL PAINT THAT IS ESPECIALLY FORMULATED TO BRIDGE MICROHAIRLINE CRACKS AND CREVICES THUS PROVIDING GOOD WATERPROOFING AND PROTECTION FROM RAIN, CARBON DIOXIDE OR OTHER ACIDIC GASES (ACID RAIN).

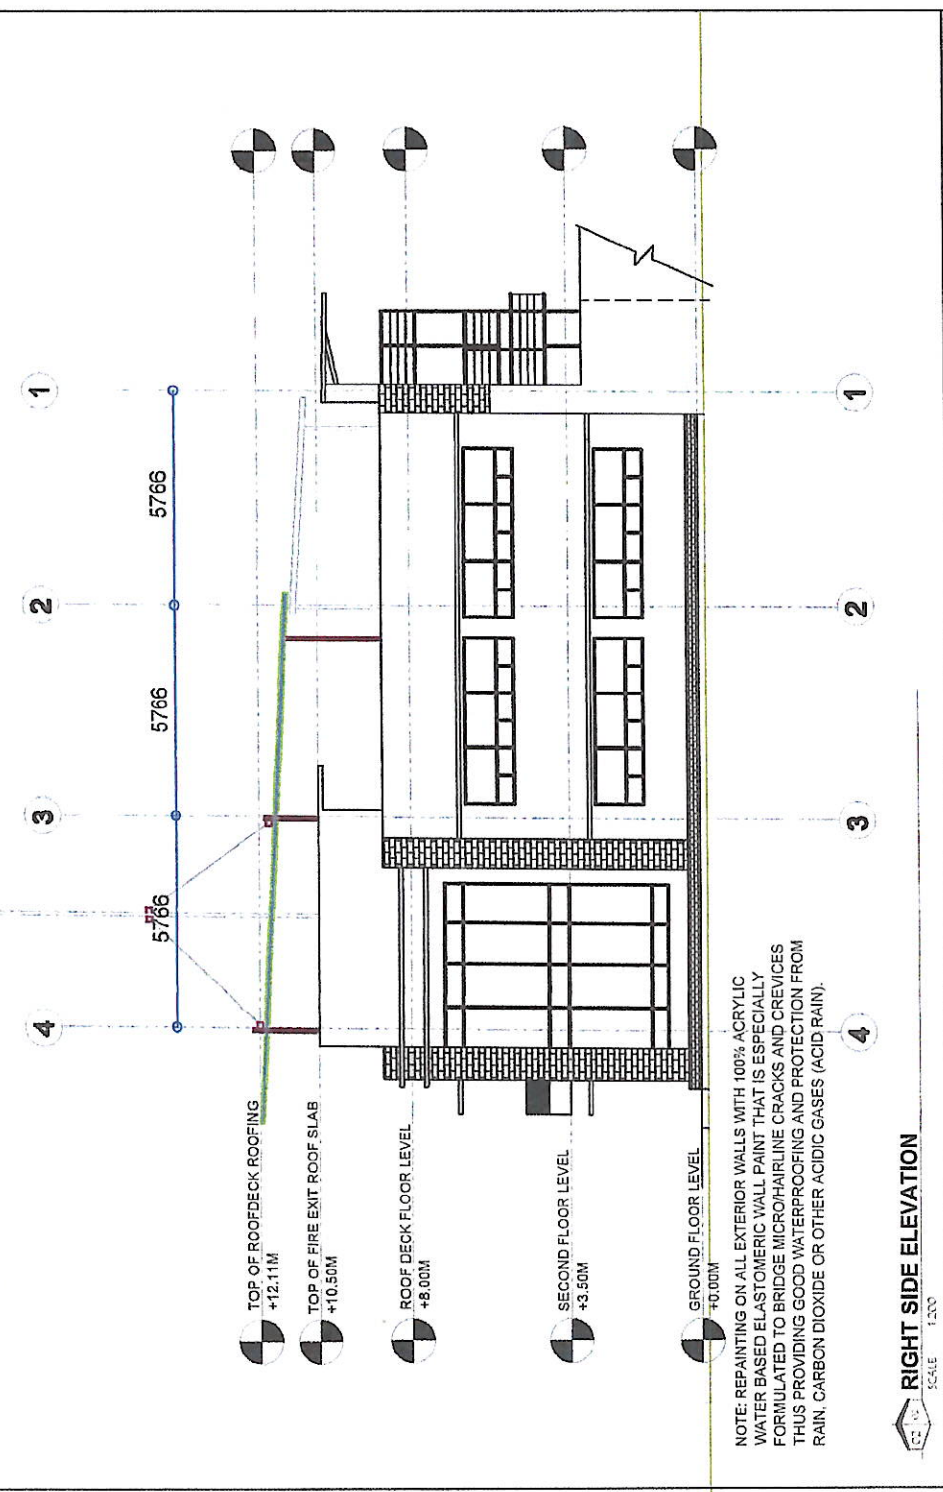


RIGHT SIDE ELEVATION
SCALE: 1:200

NOTE: REPAINTING ON ALL EXTERIOR WALLS WITH 100% ACRYLIC WATER BASED ELASTOMERIC WALL PAINT THAT IS ESPECIALLY FORMULATED TO BRIDGE MICROHAIRLINE CRACKS AND CREVICES THUS PROVIDING GOOD WATERPROOFING AND PROTECTION FROM RAIN, CARBON DIOXIDE OR OTHER ACIDIC GASES (ACID RAIN).

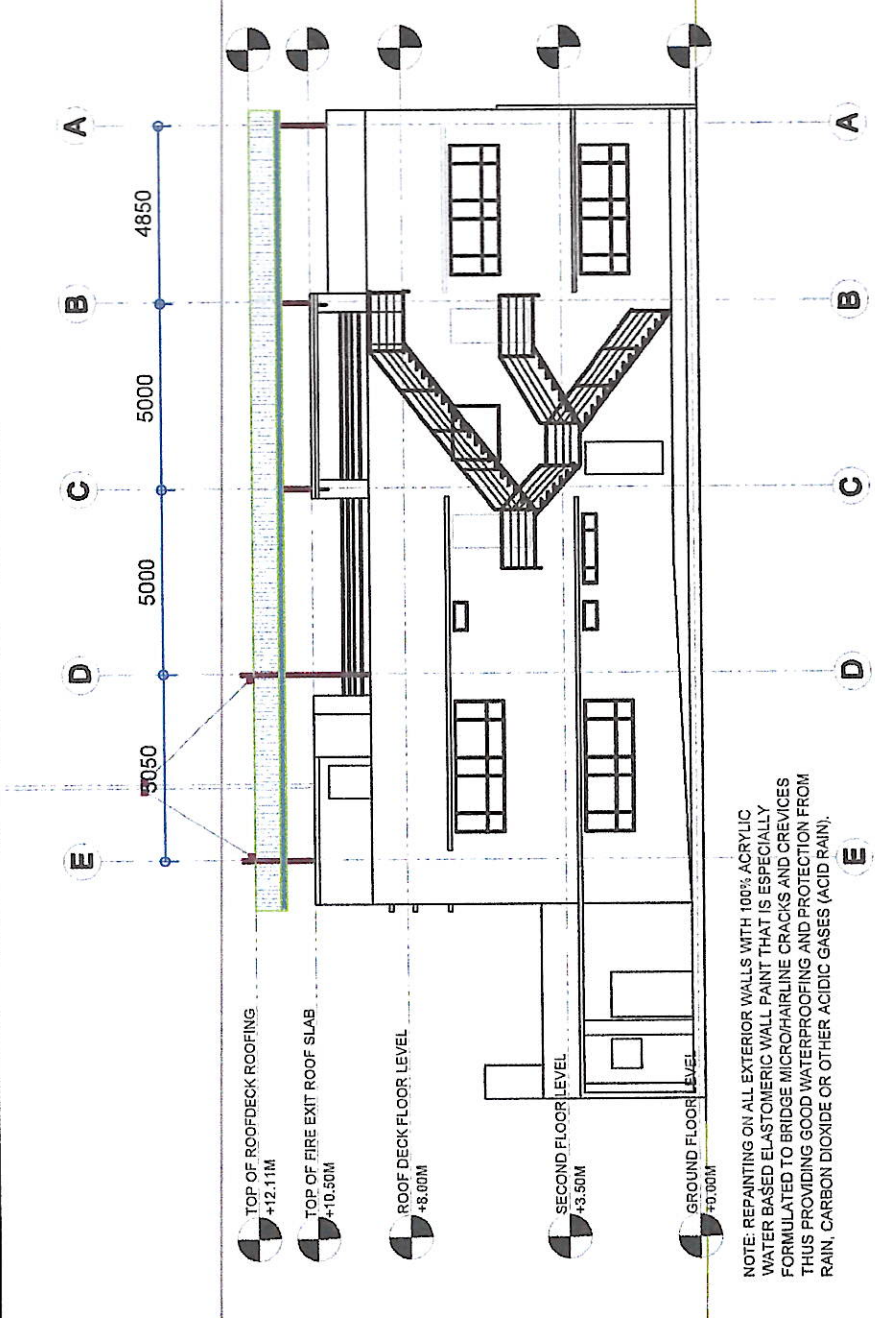

REAR ELEVATION
SCALE: 1:200



NOTE: REPAINTING ON ALL EXTERIOR WALLS WITH 100% ACRYLIC WATER BASED ELASTOMERIC WALL PAINT THAT IS ESPECIALLY FORMULATED TO BRIDGE MICROHAIRLINE CRACKS AND CREVICES THUS PROVIDING GOOD WATERPROOFING AND PROTECTION FROM RAIN, CARBON DIOXIDE OR OTHER ACIDIC GASES (ACID RAIN).

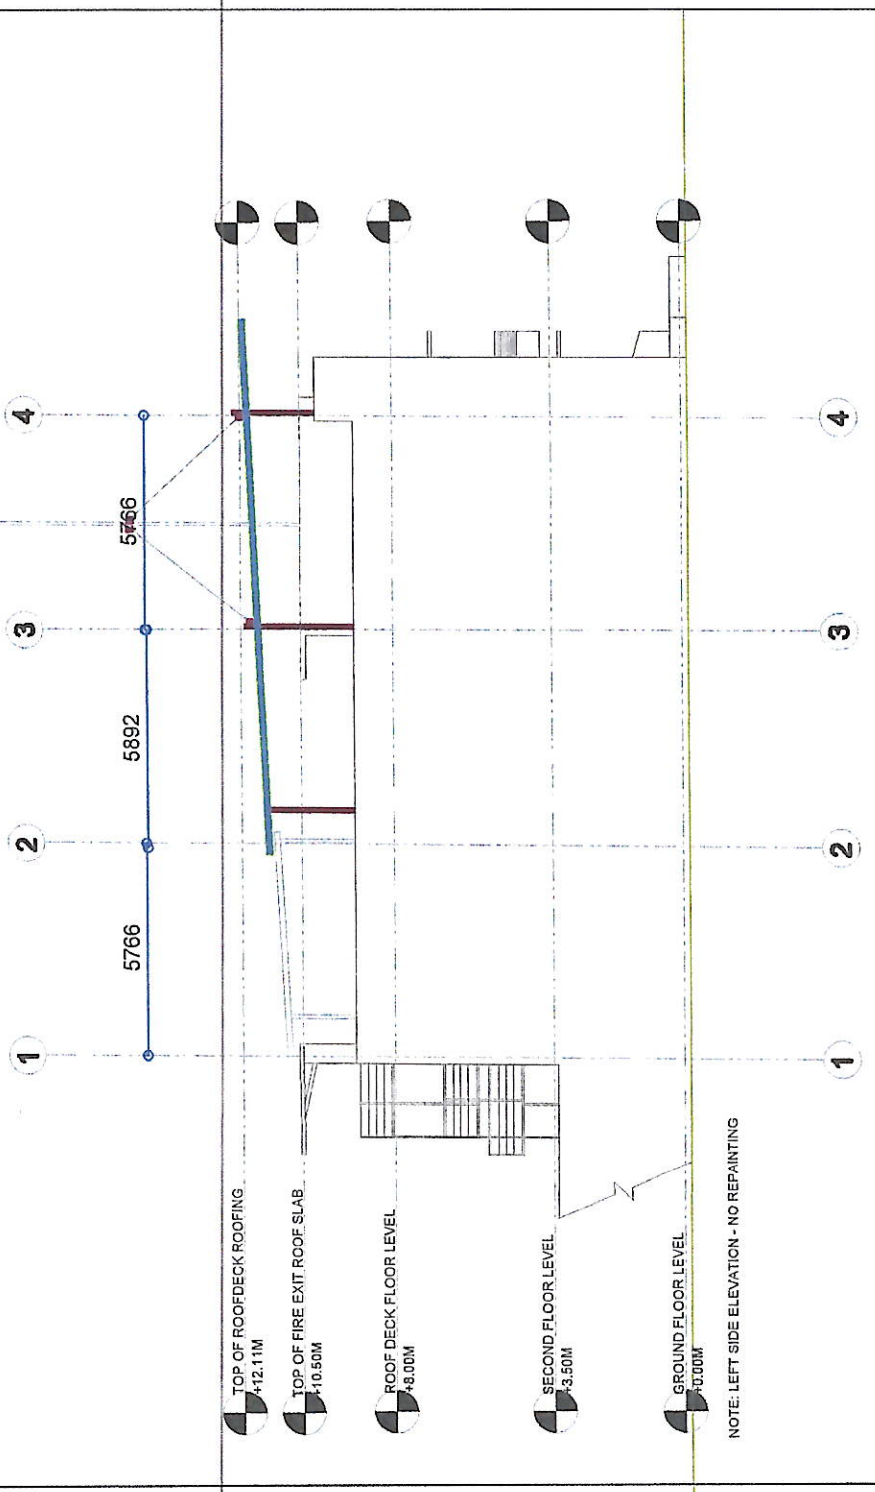

LEFT SIDE ELEVATION
SCALE: 1:200

NOTE: LEFT SIDE ELEVATION - NO REPAINTING

<p>GENERAL SANTOS CITY WATER DISTRICT E. FERNANDEZ STREET, BRGY. LAGA O, GEN. SANTOS CITY ENGINEERING & CONSTRUCTION DEPARTMENT PLANNING AND DESIGN DIVISION TEL. NO.: (083) 552-3824 1987</p>	<p>PROJECT TITLE: GSCWD BUILDING REPAINTING</p>	<p>CHECKED BY: <i>[Signature]</i> DANILO M. HORLADOR, JR., CE ACTING DEPARTMENT MANAGER - ECD</p>	<p>REVIEWED BY: <i>[Signature]</i> MARIA CELIA N. DANDAN, CE ACTING DEPARTMENT MANAGER - OIS</p>	<p>RECOMMENDED FOR APPROVAL BY: <i>[Signature]</i> ROGELIO A. BESANA JR., CE/RMP ASSISTANT GENERAL MANAGER - OIS</p>	<p>APPROVED BY: <i>[Signature]</i> FERDINAND S. FERRER, MPA ACTING GENERAL MANAGER</p>	<p>SHEET CONTENTS: AS SHOWN</p>	<p>SHEET NO.: 02</p>
	<p>LOCATION: E. FERNANDEZ ST. BRGY. LAGA O. GSC</p>	<p>PREPARED BY: J/K/D</p>	<p>DATE: JAN. 12, 2024</p>	<p>REV. NO. 00</p>			

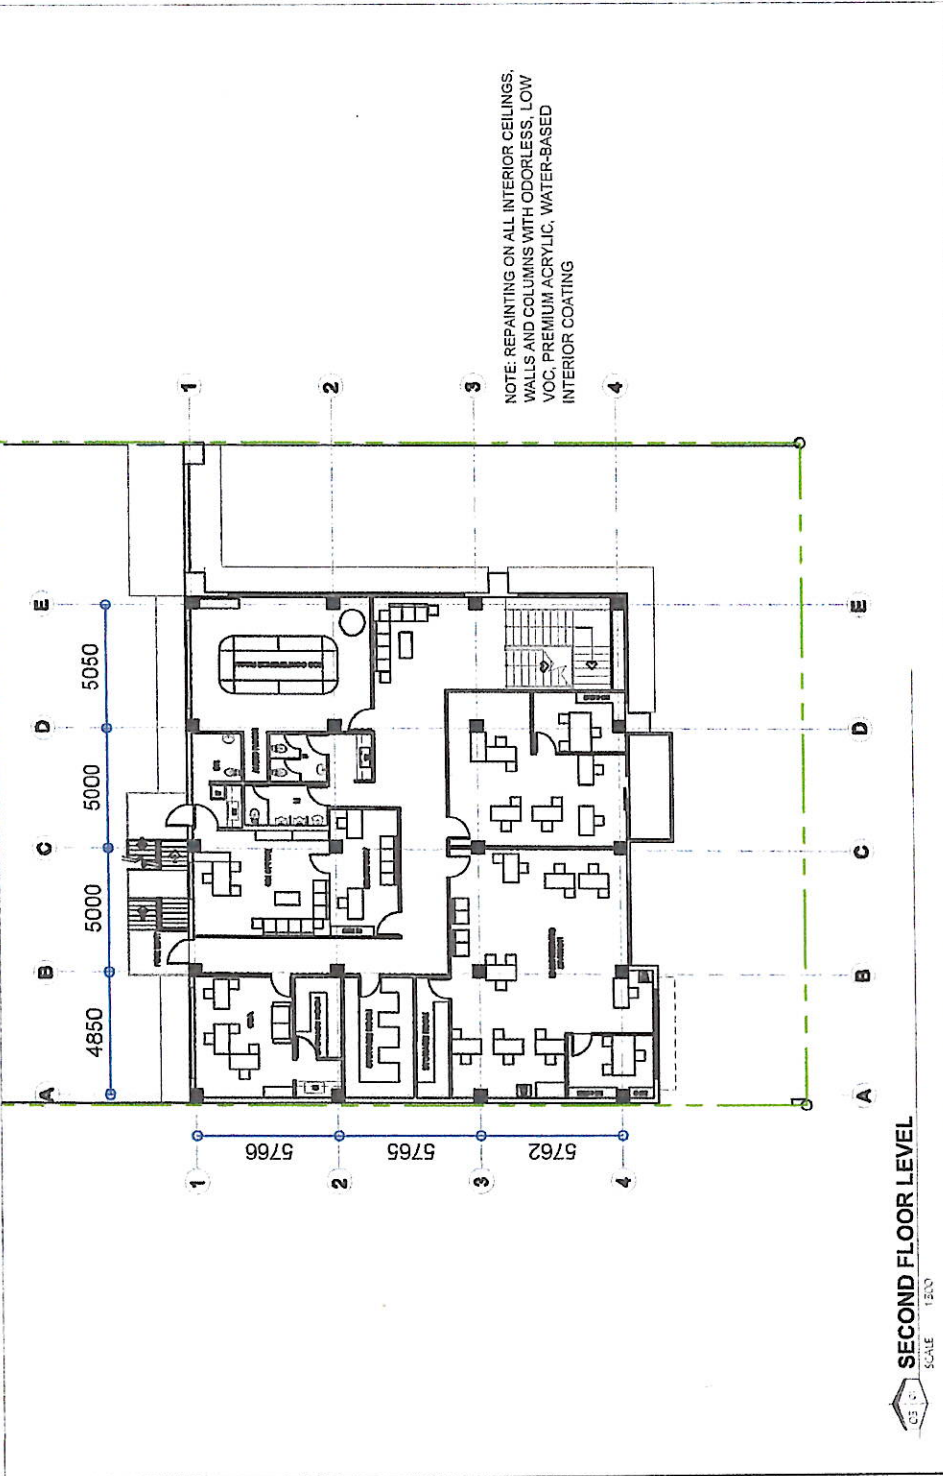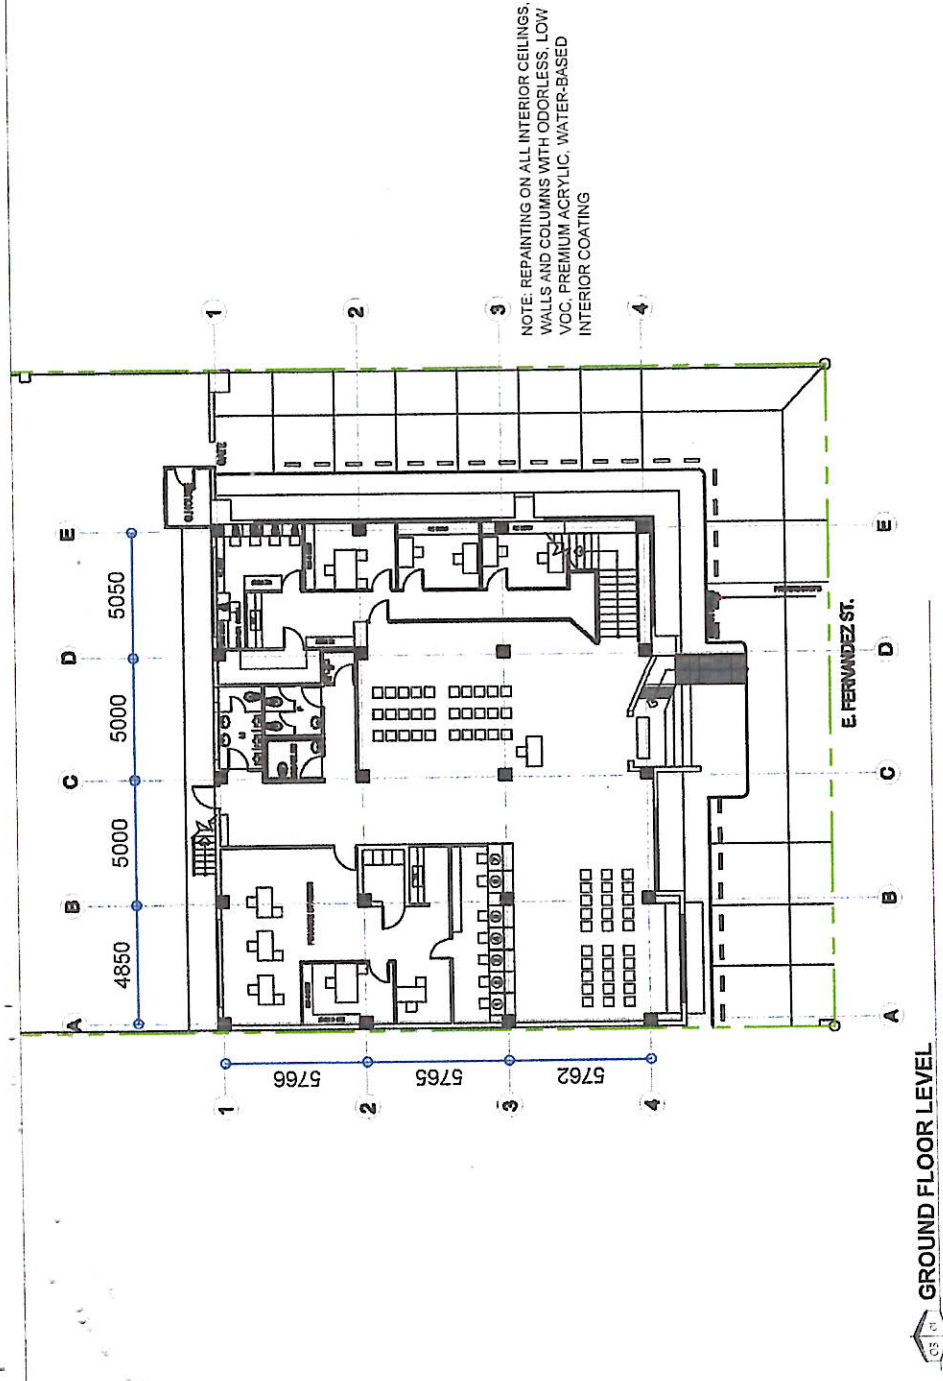

GENERAL SANTOS CITY WATER DISTRICT
 E. FERNANDEZ STREET, BRGY. LAGAO, GEN. SANTOS CITY
 ENGINEERING & CONSTRUCTION DEPARTMENT
 PLANNING AND DESIGN DIVISION
 TEL. NO.: (053) 552-3824

PROJECT TITLE:
 GSCWD BUILDING REPAINTING

LOCATION: E. FERNANDEZ ST., BRGY. LAGAO, GSC

CHECKED BY:
 DANILLO M. HORLADOR, JR., CE
 PDD - PROJECT PLANNING AND DEVELOPMENT OFFICER A, ACTING DEPARTMENT MANAGER - ECD

REVIEWED BY:
 MARIA CELIA N. DANDAN, CE
 PDD - PROJECT PLANNING AND DEVELOPMENT OFFICER A, ACTING DEPARTMENT MANAGER - ECD

RECOMMENDED FOR APPROVAL BY:
 ROGELIO A. BESANA, JR., CE/RMP
 ASSISTANT GENERAL MANAGER - OTS

APPROVED BY:
 FERDINAND S. FERRER, MPA
 ACTING GENERAL MANAGER

SHEET CONTENTS:
 AS SHOWN

PREPARED BY: JFD
DATE: JAN. 12, 2024
REV. NO. 00

SHEET NO.: 03