



Republic of the Philippines
GENERAL SANTOS CITY WATER DISTRICT

E. Fernandez St. Lagao, General Santos City
 Telephone No. (083) 552-3824/ Telefax No. (083) 553-4960
 E-mail Address: gscwaterdistrict@yahoo.com

Project: **OGM STAFF TABLES AND CABINET**
 Location: **GSCWD MAIN OFFICE**
 Owner: **GENERAL SANTOS CITY WATER DISTRICT**
 Subject: **BILL OF QUANTITIES**

ITEM NO.	DESCRIPTION	QUANTITY	UNIT	UNIT COST	AMOUNT
A	FABRICATION AND DELIVERY OF OFFICES TABLES AND WALL CABINET				
1	OFFICE TABLES	8	NOS.		
A.1	<i>Furnishing and Fabrication of 18mm (3/4in.) C-Marine Type on Tables 1, 1A and 2- Preferred Brand (Sta Clara)</i>				
A.2	<i>Furnishing and Installation Self-adhesive U-Shaped Edge Strip (Silicone Rubber) on wood edges</i>				
A.3	<i>Furnishing and Installation of 20mm Smart Handle Bar - Aluminum for drawer handles</i>				
A.4	<i>Furnishing and Installation of 2" Drawer Guide - Heavy Duty - 300mm on drawers</i>				
A.5	<i>Furnishing and Installation of 2 1/2" Plastic Round Desk Grommet - for cables and wires access hole</i>				
A.6	<i>Furnishing and Applying of Colorless Wood Preservative - For Termite Control, Lacquer Sanding Sealer, Oil Wood Stain, Paint Thinner, and Clear Gloss Lacquer for Wood Stain Finish</i>				
A.7	<i>Furnishing and Instalation of Aluminum framed 6mm thickness smoked glass</i>				
2	WALL CABINET	2	NOS.		



Republic of the Philippines
GENERAL SANTOS CITY WATER DISTRICT

E. Fernandez St. Lagao, General Santos City
 Telephone No. (083) 552-3824/ Telefax No. (083) 553-4960
 E-mail Address: gscwaterdistrict@yahoo.com

Project: **OGM STAFF TABLES AND CABINET**
 Location: **GSCWD MAIN OFFICE**
 Owner: **GENERAL SANTOS CITY WATER DISTRICT**
 Subject: **BILL OF QUANTITIES**

ITEM NO.	DESCRIPTION	QUANTITY	UNIT	UNIT COST	AMOUNT
A.8	<i>Furnishing and Fabrication of 18mm (3/4in.) C-Marine Type on Wall Cabinet Preferred Brand (Sta Clara)</i>				
A.9	<i>Furnishing and Installation of 3" Stainless Steel Flat Head Screw with tox</i>				
A.10	<i>Furnishing and Applying of Colorless Wood Preservative - For Termite Control, Lacquer Sanding Sealer, Oil Wood Stain, Paint Thinner, and Clear Gloss Lacquer for Wood Stain Finish</i>				
Total Project Cost					

Note:

PLEASE REFER TO APPROVED PLAN FOR FURTHER DETAILS


Submitted by _____ :

Date: _____


Name of representative of Bidder _____ :

Position: _____ :


Name of Bidder _____ :

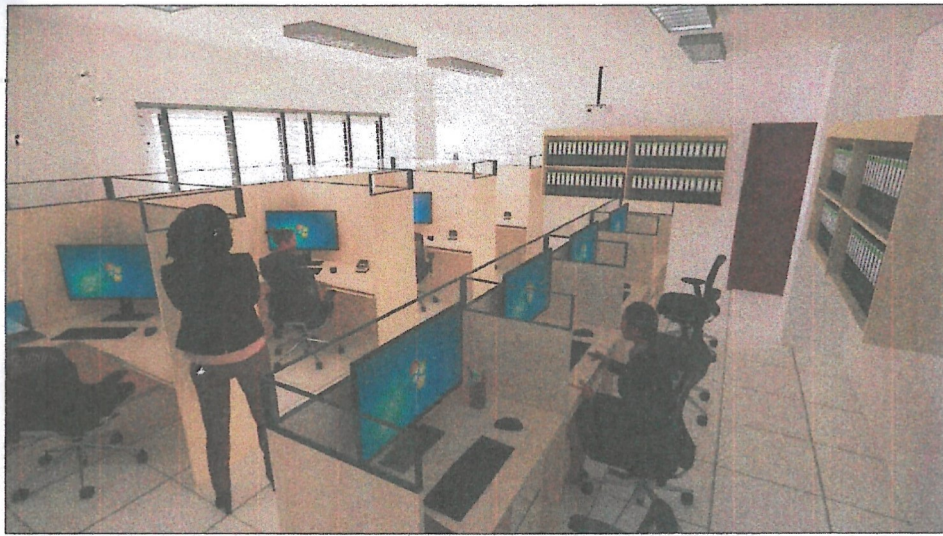


PERSPECTIVE
SCALE DRAWN NOT TO SCALE

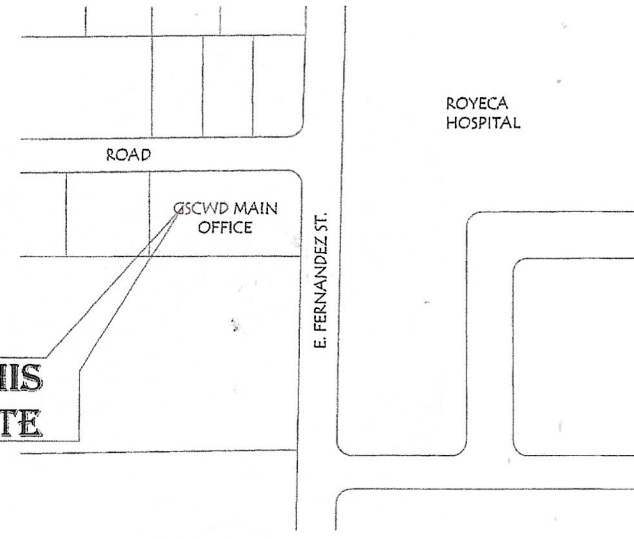


LOCATION MAP
SCALE DRAWN NOT TO SCALE

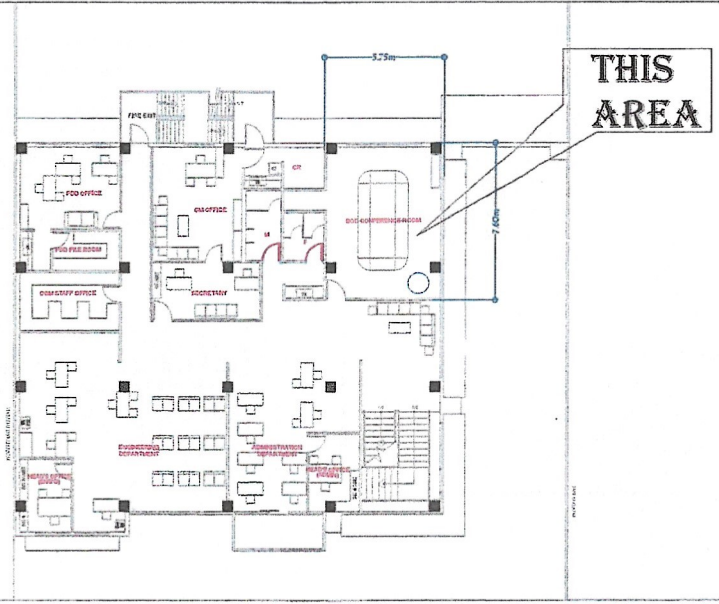


GSCWD MAIN OFFICE SECOND FLOOR
SCALE 1:250

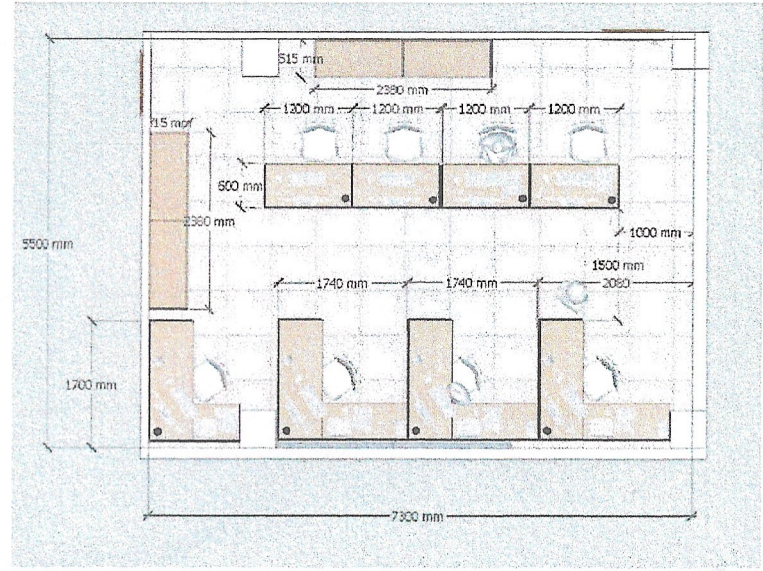

PROPOSED OGM STAFF FLOOR PLAN
SCALE 1:100

 


PROJECT TITLE: OGM STAFF OFFICE TABLES AND CABINET LAYOUT @ EXISTING BOARD ROOM - GSCWD OFFICE		CHECKED BY: DANILO M. MORLADOR, JR., CE	REVIEWED BY: MARIA CELIA N. DANDAN, CE	RECOMMENDED FOR APPROVAL BY: CORNELIO T. TORIJA JR., CE	APPROVED BY: ROGELIO A. BESANA JR., CE/RMP	SHEET CONTENTS: AS SHOWN	SHEET NO.: 01	
LOCATION: GSCWD MAIN OFFICE, BGY, LAGA O GSC.		POD - PROJECT TRAINING AND DEVELOPMENT CENTER A	ACTING DEPARTMENT MANAGER - ECD	ACTING ASSISTANT GENERAL MANAGER - OTS	ACTING GENERAL MANAGER	PREPARED BY: JKD	DATE: APR. 25, 2023	REV. NO.: 01

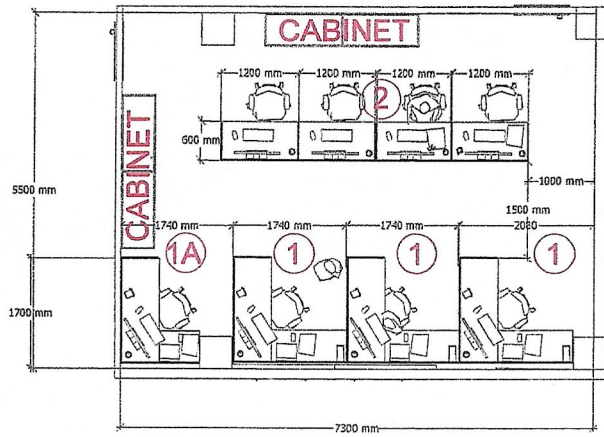

02 01 PROPOSED FURNITURE LAYOUT
SCALE: 1:12.5



TABLE 1 - 3NOS.

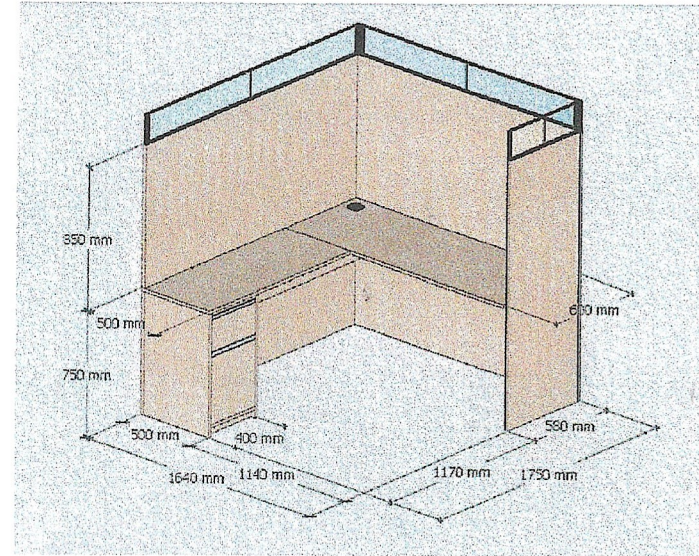



02 02 TABLE 1 - PERSPECTIVE
SCALE: NOT TO SCALE

3/4" C MARINE TYPE PLYWOOD (STA. CLARA) - WOOD STAIN FINISH
ALUMINUM FRAMED 6MM THICKNESS SMOKED GLASS

3/4" C MARINE TYPE PLYWOOD (STA. CLARA) - WOOD STAIN FINISH
ALUMINUM FRAMED 6MM THICKNESS SMOKED GLASS

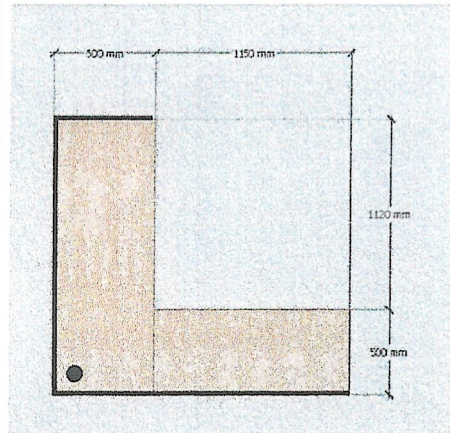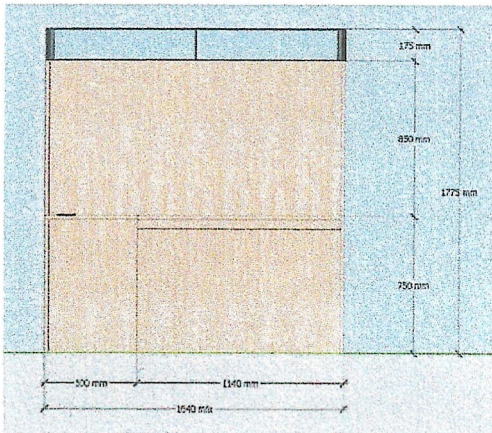


02 03 TABLE 1 - TOP AND FRONT VIEW
SCALE: NOT TO SCALE

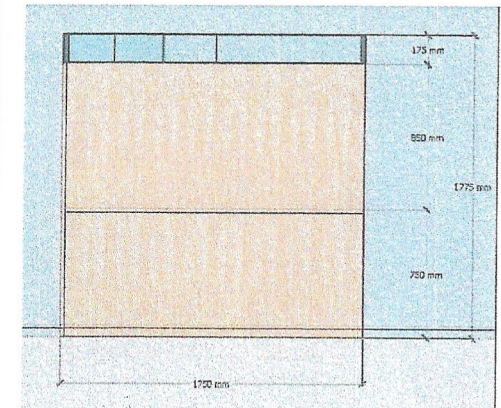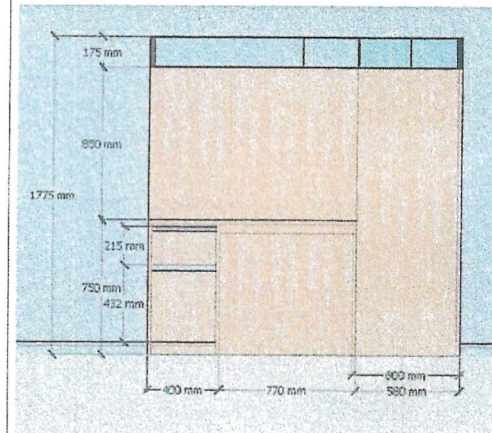

02 04 TABLE 1 - LEFT AND RIGHT VIEW
SCALE: NOT TO SCALE

PROJECT TITLE: OGM STAFF OFFICE TABLES AND CABINET LAYOUT @ EXISTING BOARD ROOM - GSCWD OFFICE	CHECKED BY: <i>[Signature]</i> DANILO M. HORLADOR, JR., CE PDS - PROJECT PLANNING AND DEVELOPMENT OFFICER	REVIEWED BY: <i>[Signature]</i> MARIA CELIA N. DANDAN, CE ACTING DEPARTMENT MANAGER - ECD	RECOMMENDED FOR APPROVAL BY: <i>[Signature]</i> CORNELIO T. TORRES JR., CE ACTING ASSISTANT GENERAL MANAGER - OIS	APPROVED BY: <i>[Signature]</i> ROGERIO A. BESANA JR., CE/RMP ACTING GENERAL MANAGER	SHEET CONTENTS: AS SHOWN	SHEET NO.: 02
LOCATION: GSCWD MAIN OFFICE, 3RD, LAGAO OIC.	PDS - PROJECT PLANNING AND DEVELOPMENT OFFICER	ACTING DEPARTMENT MANAGER - ECD	ACTING ASSISTANT GENERAL MANAGER - OIS	ACTING GENERAL MANAGER	PREPARED BY: JKD	DATE: APR. 26, 2023
					REV. NO. 01	

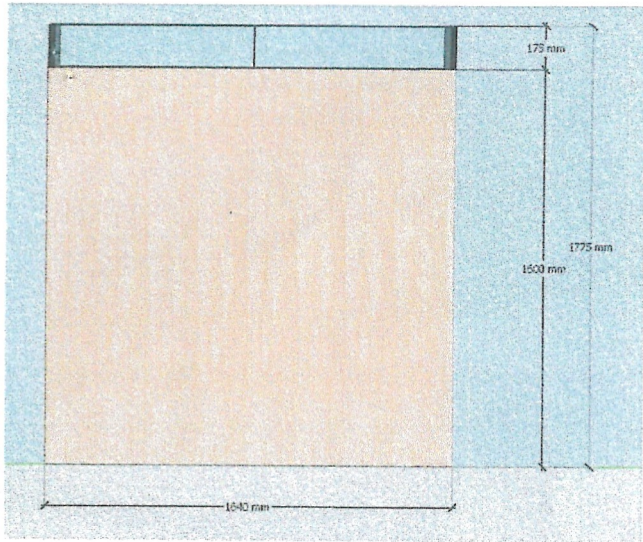

3/4" C MARINE TYPE PLYWOOD (STA. CLARA)
- WOOD STAIN FINISH
ALUMINUM FRAMED 6MM THICKNESS SMOKED GLASS

TABLE 1 - REAR VIEW
SCALE: NOT TO SCALE

TABLE 1A - 1NO.

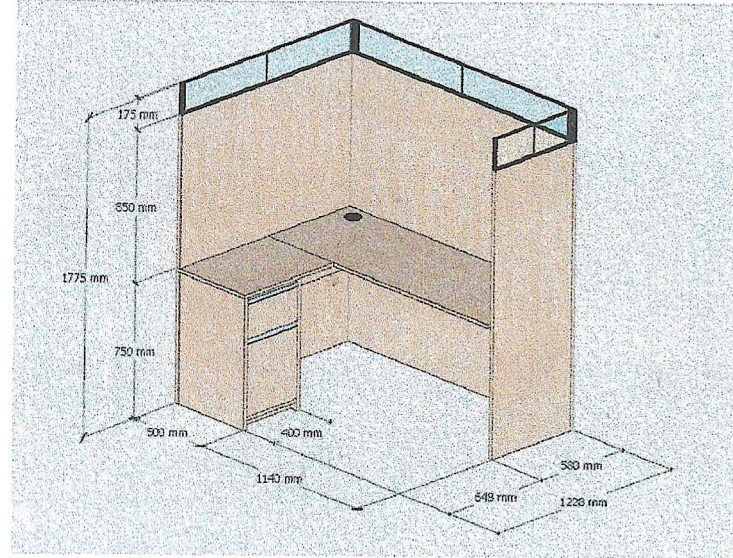


TABLE 1A - PERSPECTIVE
SCALE: NOT TO SCALE

3/4" C MARINE TYPE PLYWOOD (STA. CLARA) - WOOD STAIN FINISH
ALUMINUM FRAMED 6MM THICKNESS SMOKED GLASS

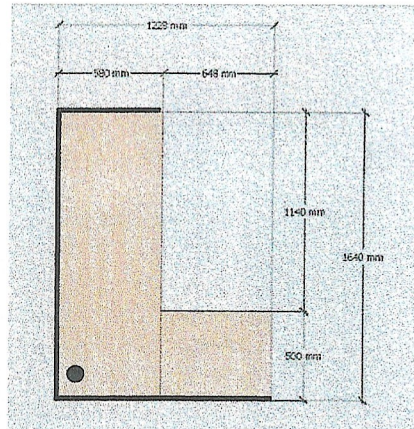
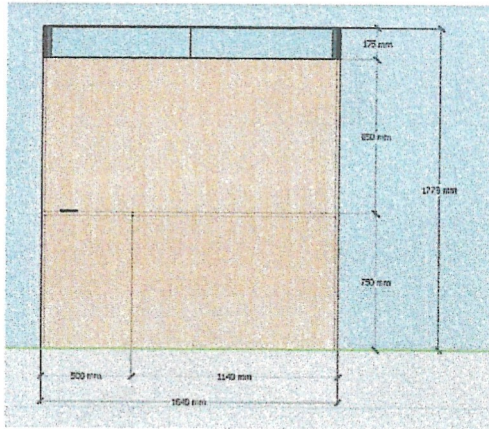


TABLE 1A - TOP AND FRONT VIEW
SCALE: NOT TO SCALE

3/4" C MARINE TYPE PLYWOOD (STA. CLARA) - WOOD STAIN FINISH
ALUMINUM FRAMED 6MM THICKNESS SMOKED GLASS



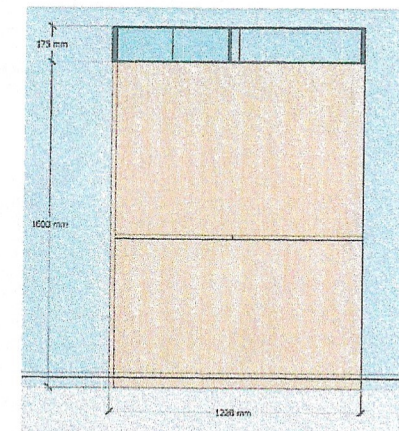


TABLE 1A - LEFT AND RIGHT VIEW
SCALE: NOT TO SCALE

PROJECT TITLE: OGM STAFF OFFICE TABLES AND CABINET LAYOUT @ EXISTING BOARD ROOM - GSCWD OFFICE	CHECKED BY: <i>[Signature]</i> DANILO M. HORLADOR, JR., CE PDD PROJECT PLANNING AND DEVELOPMENT OFFICER	REVIEWED BY: <i>[Signature]</i> MARIA CELIA N. DANDAN, CE ACTING DEPARTMENT MANAGER - ECD	RECOMMENDED FOR APPROVAL BY: <i>[Signature]</i> CORNELIO T. TURIA JR., CE ACTING ASSISTANT GENERAL MANAGER - OIS	APPROVED BY: <i>[Signature]</i> ROGELIO A. BESANA JR., CE/RMP ACTING GENERAL MANAGER	SHEET CONTENTS: AS SHOWN	SHEET NO.: 03
LOCATION: GSCWD MAIN OFFICE, 30Y, LAGAO GSC.	PREPARED BY: JKD	DATE: APR. 25, 2023	REV. NO. 01			

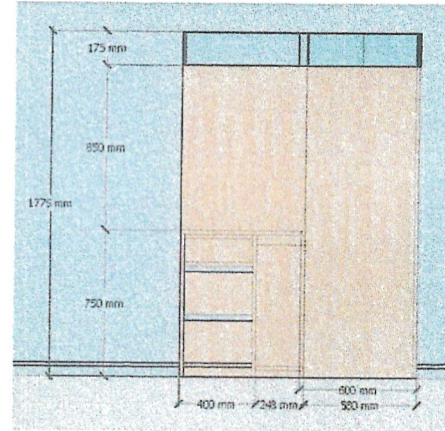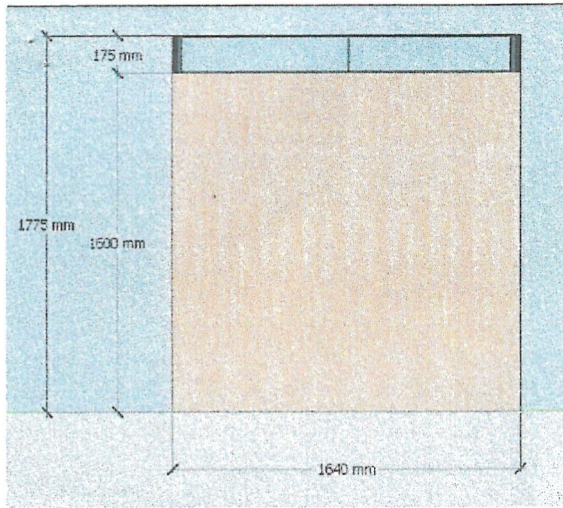

3/4" C MARINE TYPE PLYWOOD (STA. CLARA) - WOOD STAIN FINISH
ALUMINUM FRAMED 6MM THICKNESS SMOKED GLASS

TABLE 1A - REAR VIEW

SCALE: NOT TO SCALE



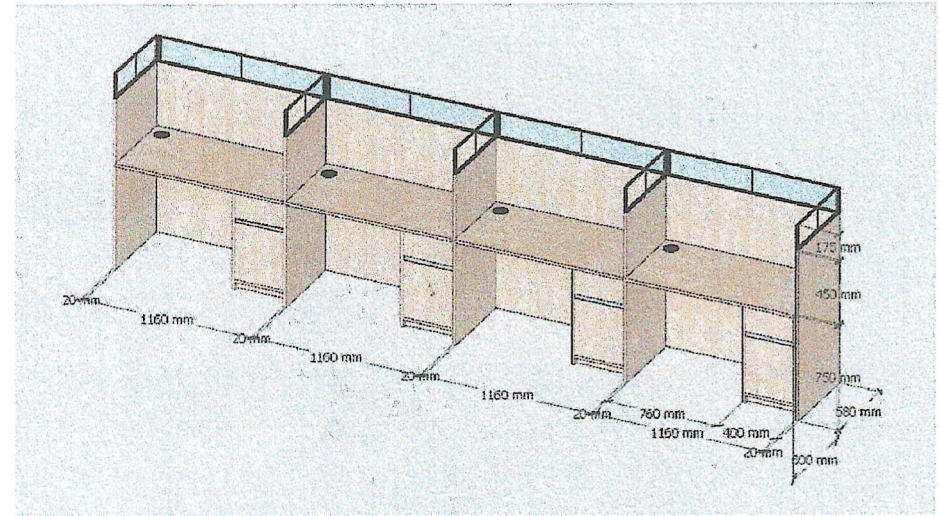


TABLE 2 - PERSPECTIVE VIEW

SCALE: NOT TO SCALE

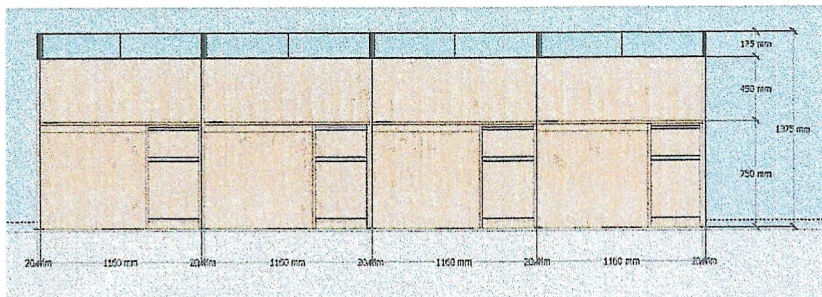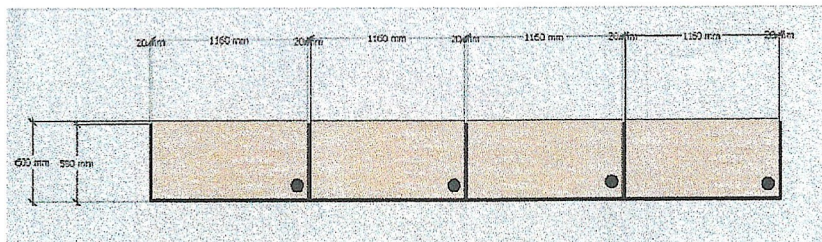

3/4" C MARINE TYPE PLYWOOD (STA. CLARA)- WOOD STAIN FINISH ALUMINUM FRAMED 6MM THICKNESS SMOKED GLASS

TABLE 2 - TOP AND FRONT VIEW

SCALE: NOT TO SCALE

3/4" C MARINE TYPE PLYWOOD (STA. CLARA) - WOOD STAIN FINISH
ALUMINUM FRAMED 6MM THICKNESS SMOKED GLASS

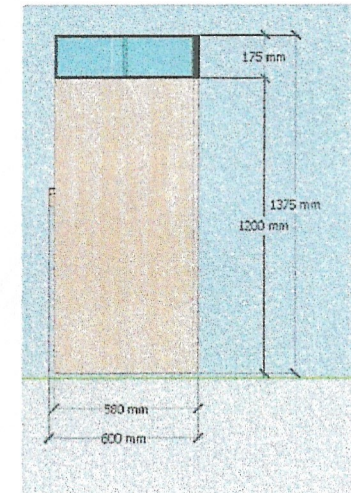
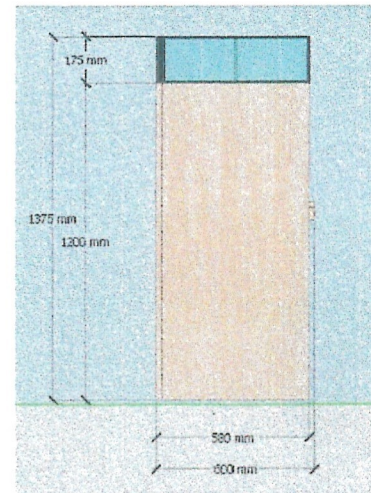


TABLE 2 - LEFT AND RIGHT VIEW

SCALE: NOT TO SCALE

PROJECT TITLE: OGM STAFF OFFICE TABLES AND CABINET LAYOUT @ EXISTING BOARD ROOM - GSCWD OFFICE	CHECKED BY: <i>[Signature]</i> DANILO M. HORLADOR, JR., CE PDD - PROJECT PLANNING AND DEVELOPMENT OFFICER - A	REVIEWED BY: <i>[Signature]</i> MARIA CELIA N. DANDAN, CE ACTING DEPARTMENT MANAGER - ECD	RECOMMENDED FOR APPROVAL BY: <i>[Signature]</i> CORNELIO T. TORIA, JR., CE ACTING ASSISTANT GENERAL MANAGER - OIS	APPROVED BY: <i>[Signature]</i> ROGENO A. BESANA JR., CE/RMP ACTING GENERAL MANAGER	SHEET CONTENTS: AS SHOWN	SHEET NO.: 04
LOCATION: GSCWD MAIN OFFICE, BRGY. LAGAJO GSC.	PDD - PROJECT PLANNING AND DEVELOPMENT OFFICER - A	ACTING DEPARTMENT MANAGER - ECD	ACTING ASSISTANT GENERAL MANAGER - OIS	ACTING GENERAL MANAGER	PREPARED BY: JKD	DATE: APR. 25, 2023
					REV. NO. 01	

3/4" C MARINE TYPE PLYWOOD (STA. CLARA) - WOOD STAIN FINISH
ALUMINUM FRAMED 6MM THICKNESS SMOKED GLASS

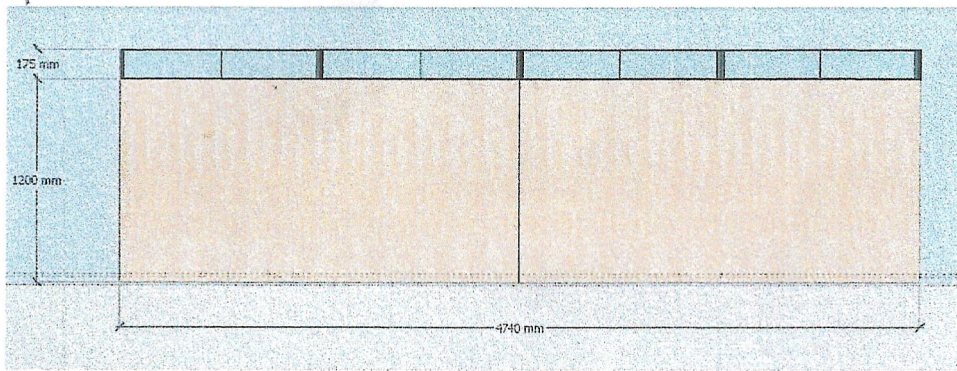


TABLE 2 - REAR VIEW
SCALE: NOT TO SCALE

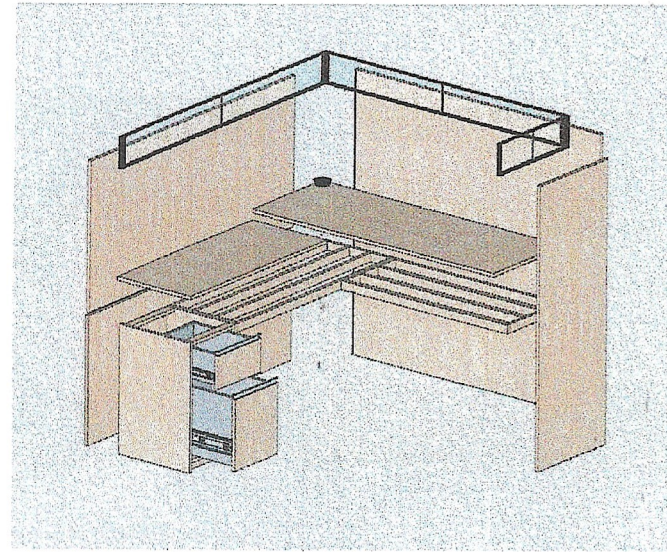


TABLE 1 - EXPLODED VIEW
SCALE: NOT TO SCALE

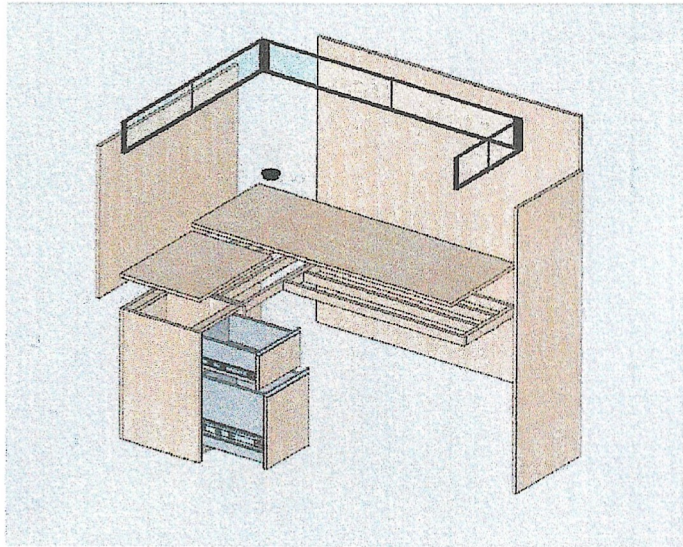


TABLE 1A - EXPLODED VIEW
SCALE: NOT TO SCALE


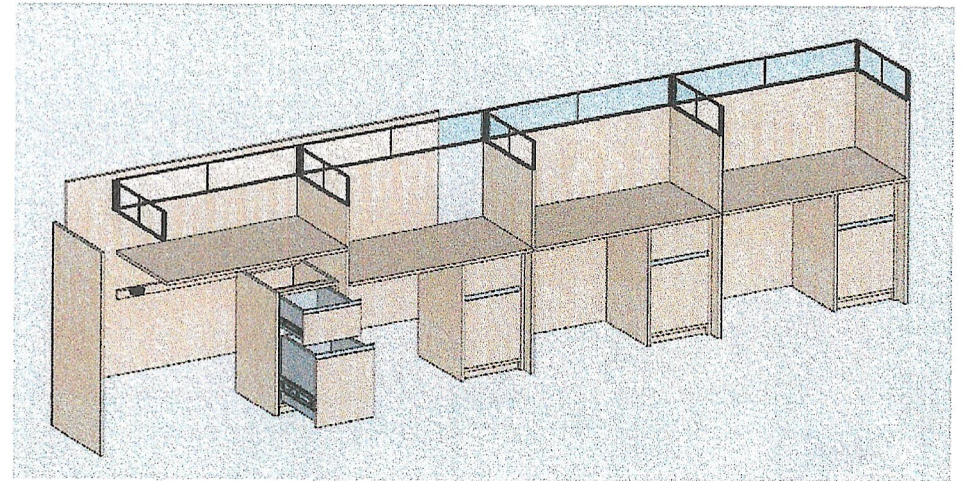


TABLE 2 - EXPLODED VIEW
SCALE: NOT TO SCALE


PROJECT TITLE: OGM STAFF OFFICE TABLES AND CABINET LAYOUT @ EXISTING BOARD ROOM - GSCWD OFFICE	CHECKED BY: <i>[Signature]</i> DANILO M. HORLADOR, JR., CE FOO - PROJECT PLANNING AND DEVELOPMENT OFFICER	REVIEWED BY: <i>[Signature]</i> MARIA CEILIA N. DANDAN, CE ACTING DEPARTMENT MANAGER - ECD	RECOMMENDED FOR APPROVAL BY: <i>[Signature]</i> CORNELIO T. TOROJA JR., CE ACTING ASSISTANT GENERAL MANAGER - OIS	APPROVED BY: <i>[Signature]</i> ROGERIO A. BESANA JR., CE/RMP ACTING GENERAL MANAGER	SHEET CONTENTS: AS SHOWN	SHEET NO.: 05
LOCATION: GSCWD MAIN OFFICE, BRGY. LAGAJO, GSC.	PREPARED BY: JKD	DATE: APR. 25, 2023	REV. NO.: 01			

3/4" C MARINE TYPE PLYWOOD (STA. CLARA) - WOOD STAIN FINISH
1500MM HEIGHT FROM FINISH FLOOR LINE

WALL CABINET - 2NOS.

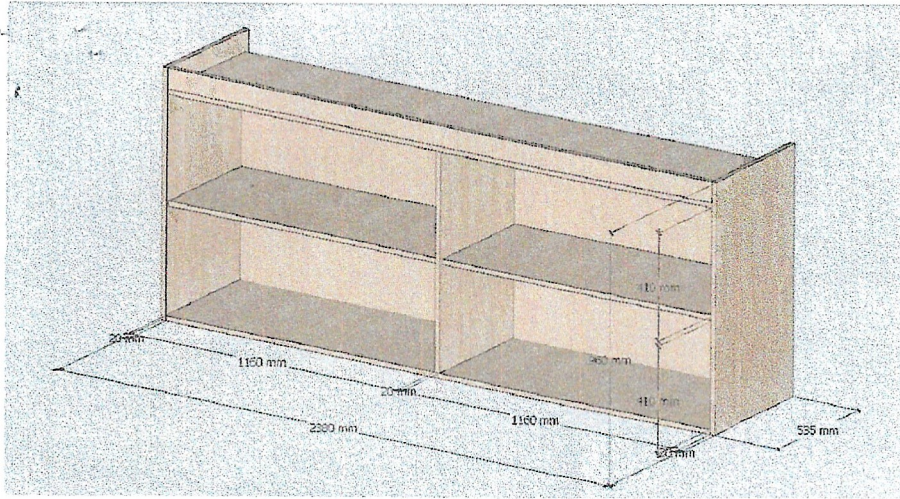


WALL CABINET - PERSPECTIVE
SCALE: NOT TO SCALE

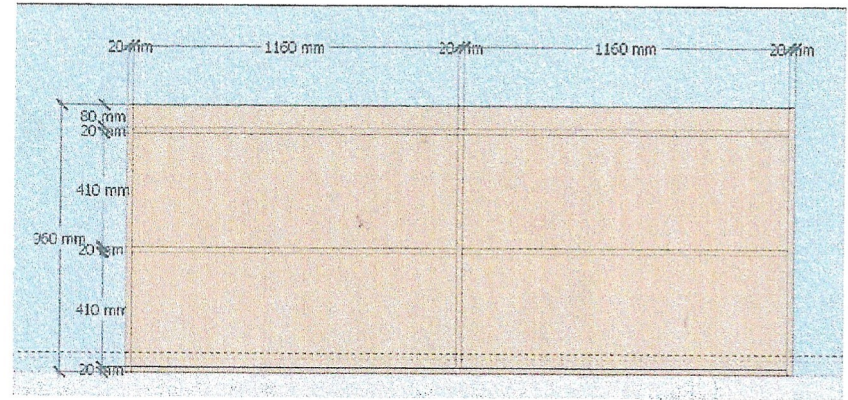


3/4" C MARINE TYPE PLYWOOD (STA. CLARA) - WOOD STAIN FINISH

WALL CABINET - FRONT VIEW
SCALE: NOT TO SCALE

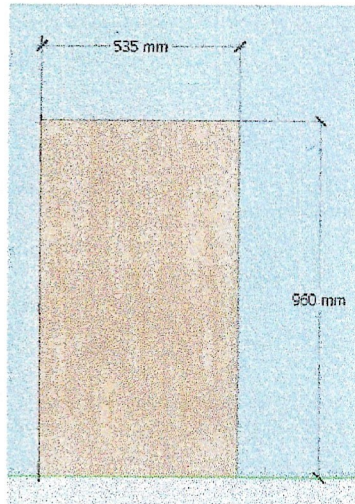


3/4" C MARINE TYPE PLYWOOD (STA. CLARA) - WOOD STAIN FINISH

WALL CABINET - LEFT AND RIGHT VIEW
SCALE: NOT TO SCALE

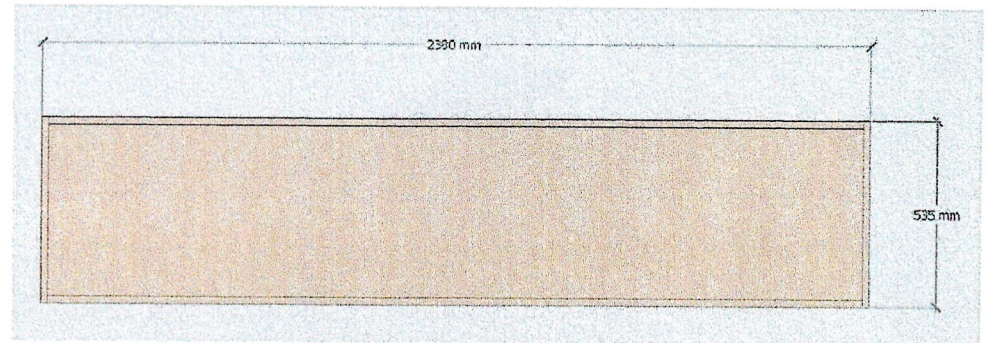


3/4" C MARINE TYPE PLYWOOD (STA. CLARA) - WOOD STAIN FINISH

WALL CABINET - TOP VIEW
SCALE: NOT TO SCALE

 

PROJECT TITLE: OGM STAFF OFFICE TABLES AND CABINET LAYOUT @ EXISTING BOARD ROOM - GSCWD OFFICE	CHECKED BY: <i>[Signature]</i> DANIL M. HORLADOR, JR., CE	REVIEWED BY: MARIA CELIA N. DANDAN, CE	RECOMMENDED FOR APPROVAL BY: <i>[Signature]</i> CORNELIO T. TURJIA JR., CE	APPROVED BY: <i>[Signature]</i> ROGELIO A. BESANA JR., CE/RMP	SHEET CONTENTS: AS SHOWN	SHEET NO.: 06
LOCATION: GSCWD MAIN OFFICE BGY. LAGAOG GSC.	PROJECT PLANNING AND DEVELOPMENT OFFICER - A	ACTING DEPARTMENT MANAGER - ECD	ACTING ASSISTANT GENERAL MANAGER - OIS	ACTING GENERAL MANAGER	PREPARED BY: JKD	DATE: APR. 25, 2023 REV. NO. 01

3/4" C MARINE TYPE PLYWOOD (STA. CLARA) - WOOD STAIN FINISH

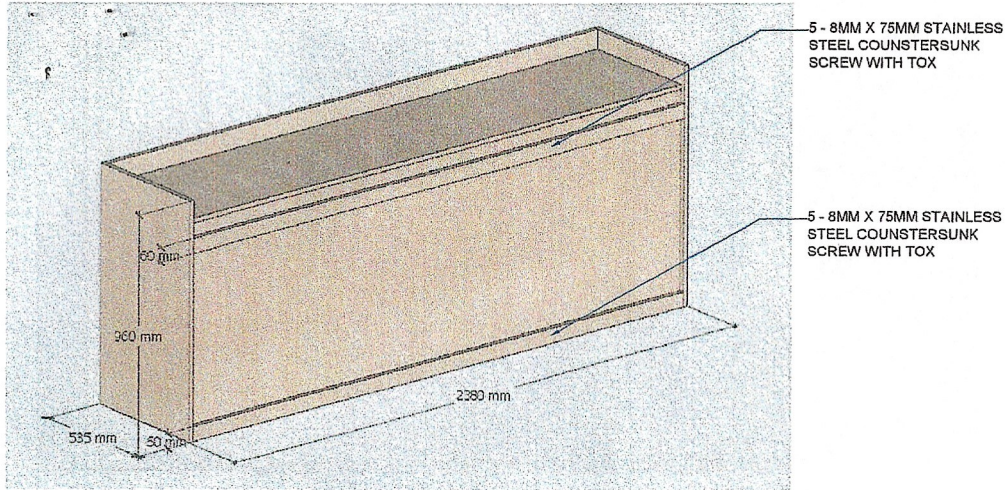

REAR PERSPECTIVE VIEW
SCALE NOT TO SCALE

PROJECT TITLE: OGM STAFF OFFICE TABLES AND CABINET LAYOUT @ EXISTING BOARD ROOM - GSCWD OFFICE	CHECKED BY: <i>[Signature]</i> DANILO H. FORLADOR, JR., CE	REVIEWED BY: <i>[Signature]</i> MARIA CELIA N. DANDAN, CE	RECOMMENDED FOR APPROVAL BY: <i>[Signature]</i> CORNELIO TORILIA JR., CE	APPROVED BY: <i>[Signature]</i> ROGELIO A. BESANA JR., CE/RMP	SHEET CONTENTS: AS SHOWN	SHEET NO.: 07
LOCATION: GSCWD MAIN OFFICE, BGY. LAGAO GSC.	700 - PROJECT PLANNING AND DEVELOPMENT OFFICE	ACTING DEPARTMENT MANAGER - ECD	ACTING ASSISTANT GENERAL MANAGER - OIS	ACTING GENERAL MANAGER	PREPARED BY: JKD	DATE: APR. 25, 2023 REV. NO. 01