



VICINITY MAP
SCALE: DRAWN NOT TO SCALE

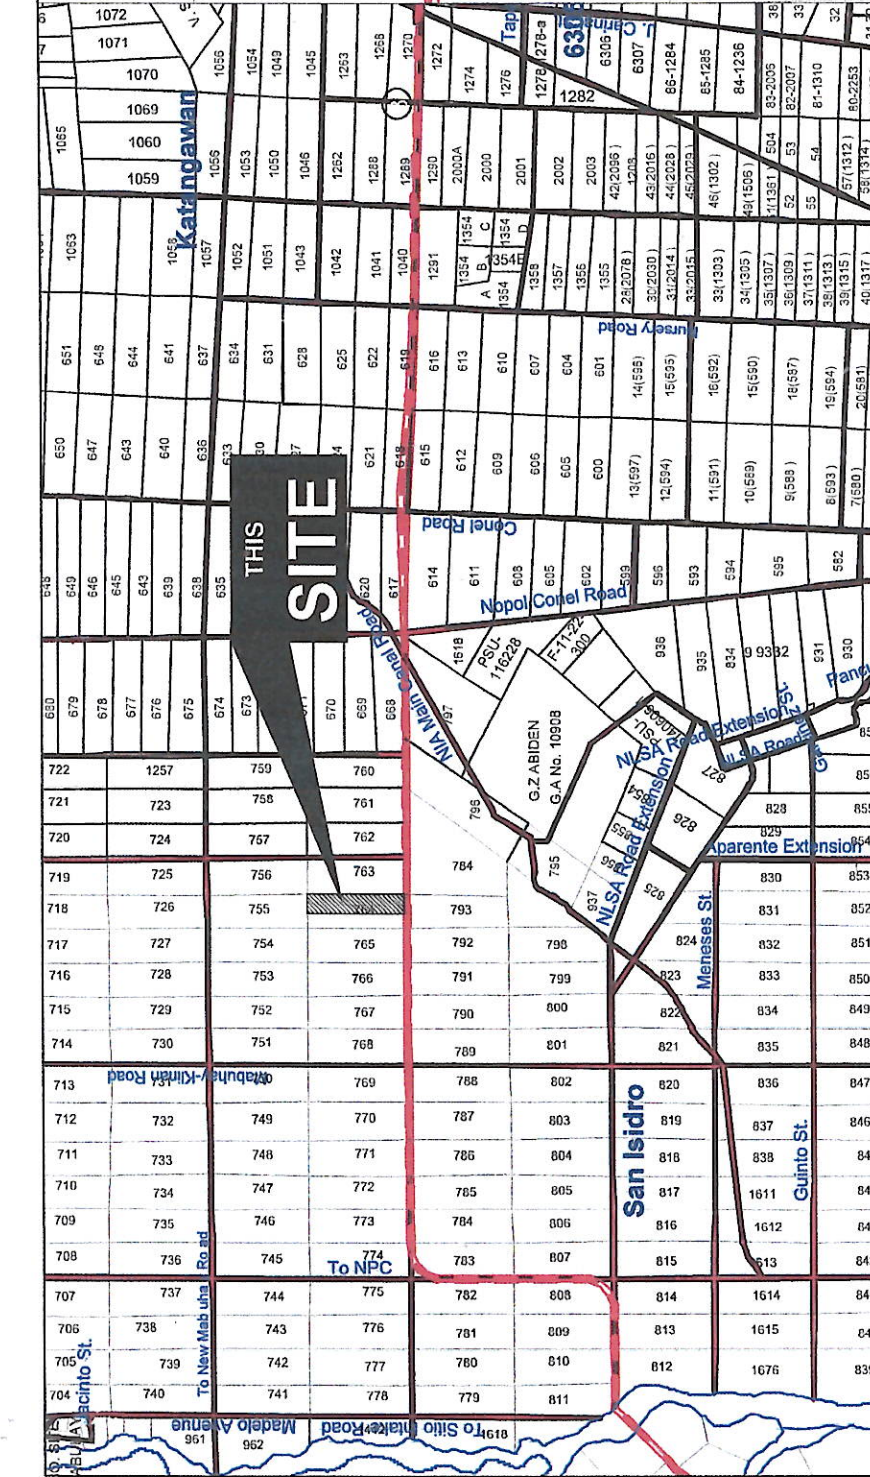


FLOOR PLAN
SCALE: 1:125

LOCATION PLAN
SCALE: DRAWN NOT TO SCALE

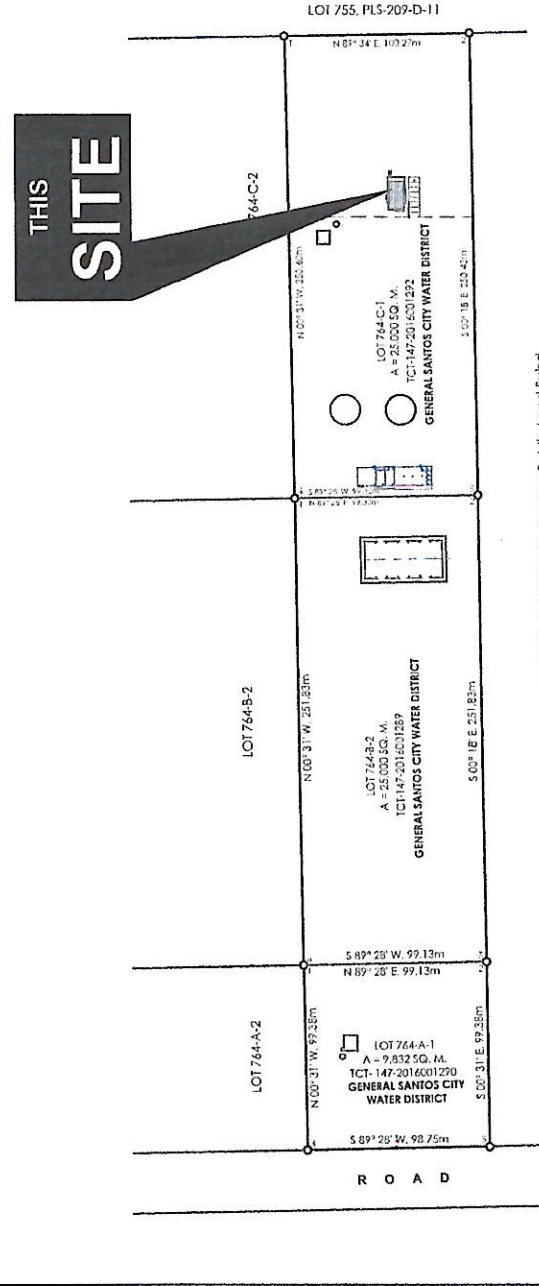

VICINITY MAP
SCALE: DRAWN NOT TO SCALE

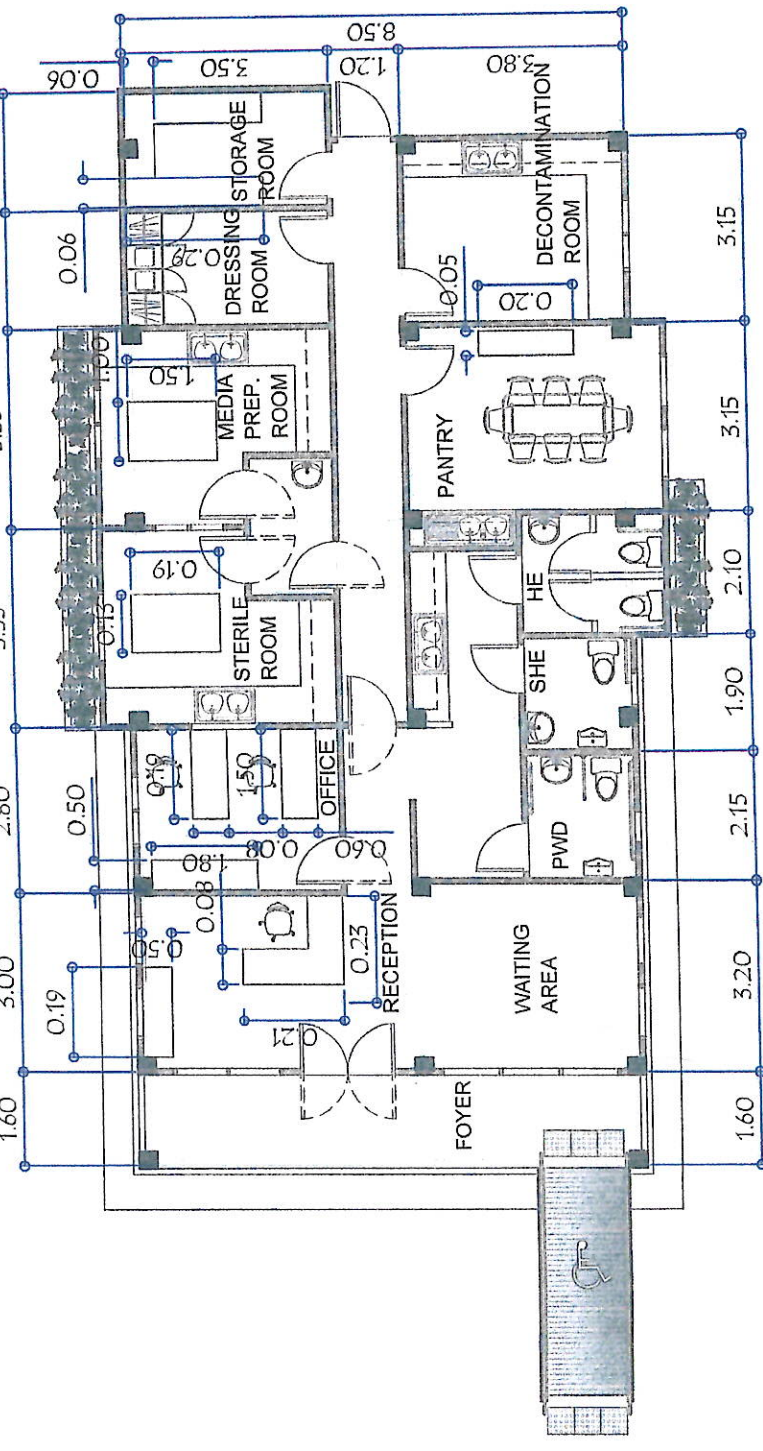

FLOOR PLAN
SCALE: 1:125

SITE DEVELOPMENT PLAN
SCALE: DRAWN NOT TO SCALE

GENERAL SANTOS CITY WATER DISTRICT
E. FERNANDEZ STREET, BRGY. LAGAO, GEN. SANTOS CITY
ENGINEERING & CONSTRUCTION DEPARTMENT
PLANNING AND DESIGN DIVISION
TEL. NO.: (083) 582-3824

PROJECT TITLE: WATER TESTING LABORATORY BUILDING - TABLES AND FILE CABINETS

LOCATION: FRK. UDAGRE BOY, CONEL GSC

CHECKED BY: *[Signature]* DANILW. HORLADOR, JR., CE

REVIEWED BY: *[Signature]* MARIA CELIA N. DANDAN, CE

RECOMMENDED FOR APPROVAL BY: *[Signature]* CORNELIO TUNUA, JR., CE

APPROVED BY: *[Signature]* ROSELIO A. BESANA, JR., CE/RMP

SHEET CONTENTS: AS SHOWN



DATE: MAY. 23, 2023

REV. NO. 00


SHEET NO.: 01

ACTING ASSISTANT GENERAL MANAGER - OTS

ACTING GENERAL MANAGER

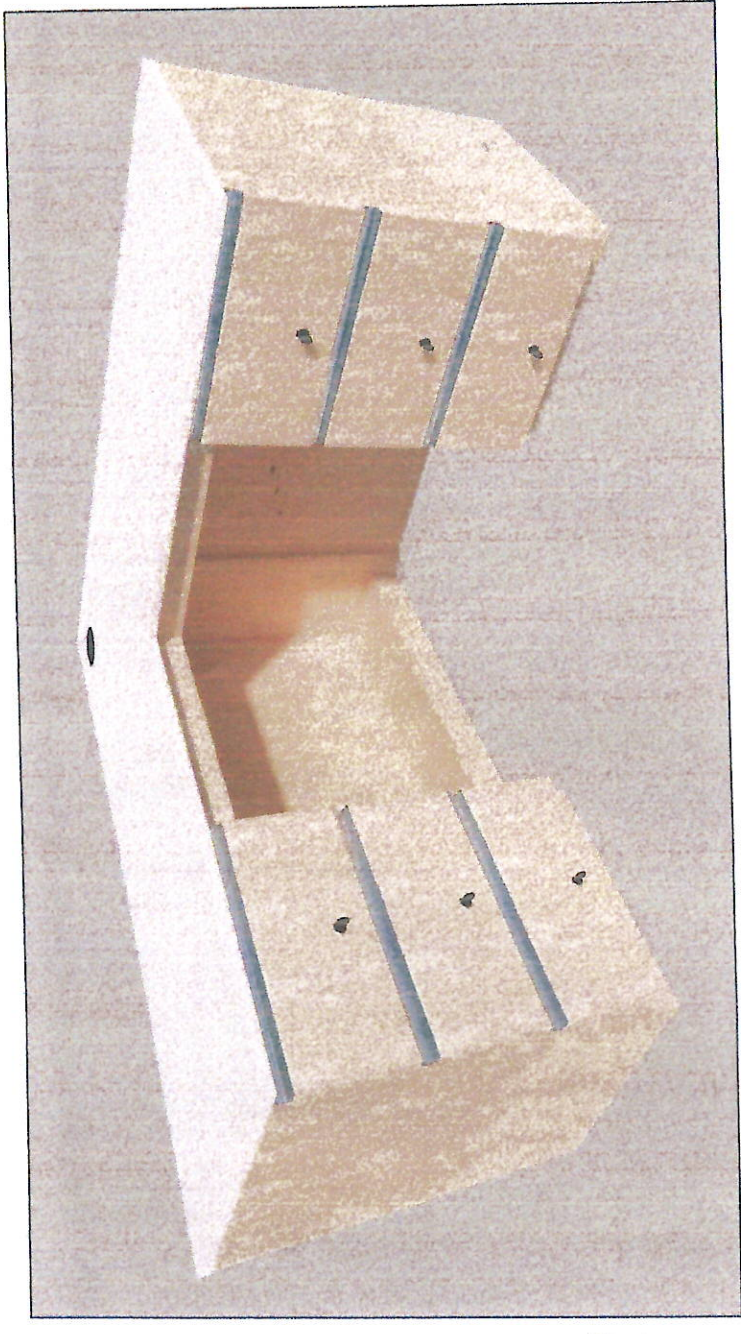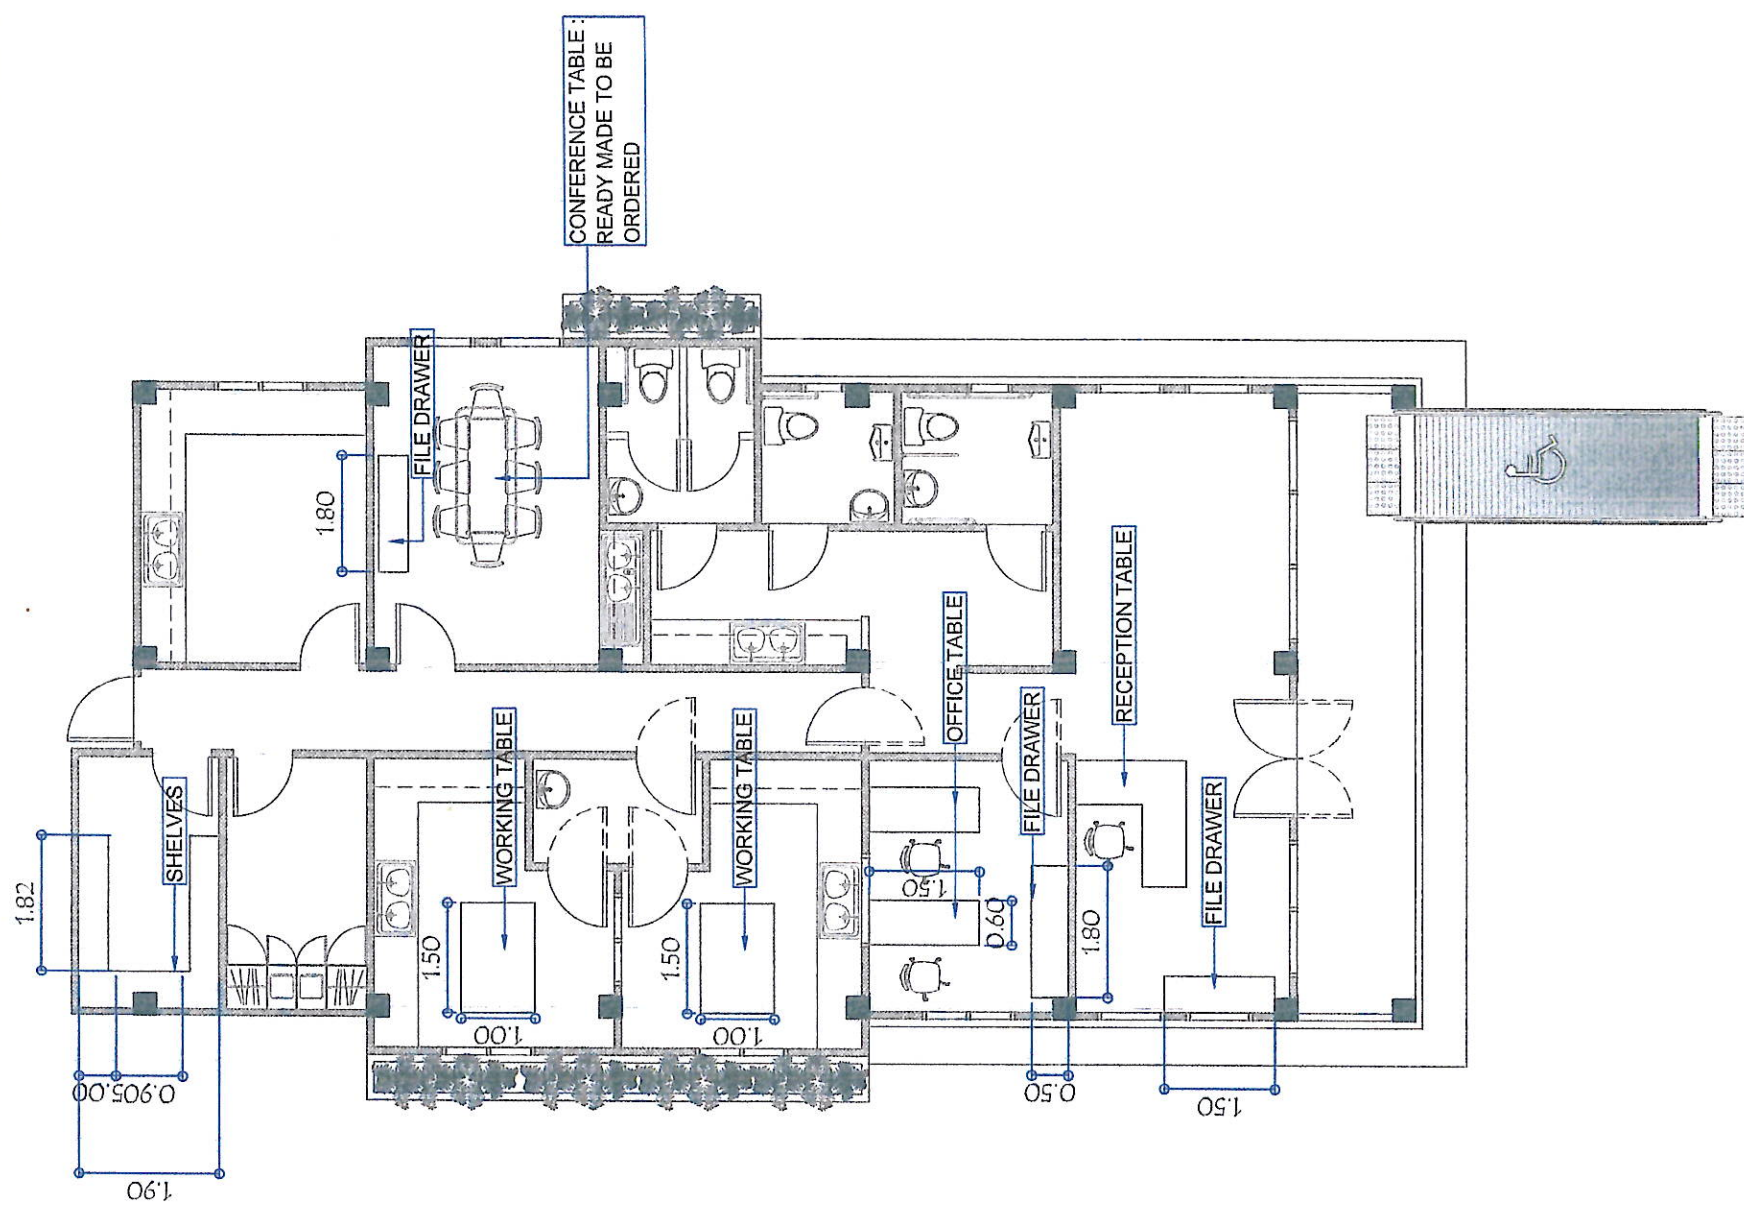

RECEPTION TABLE PERSPECTIVE VIEW
SCALE: NOT TO SCALE

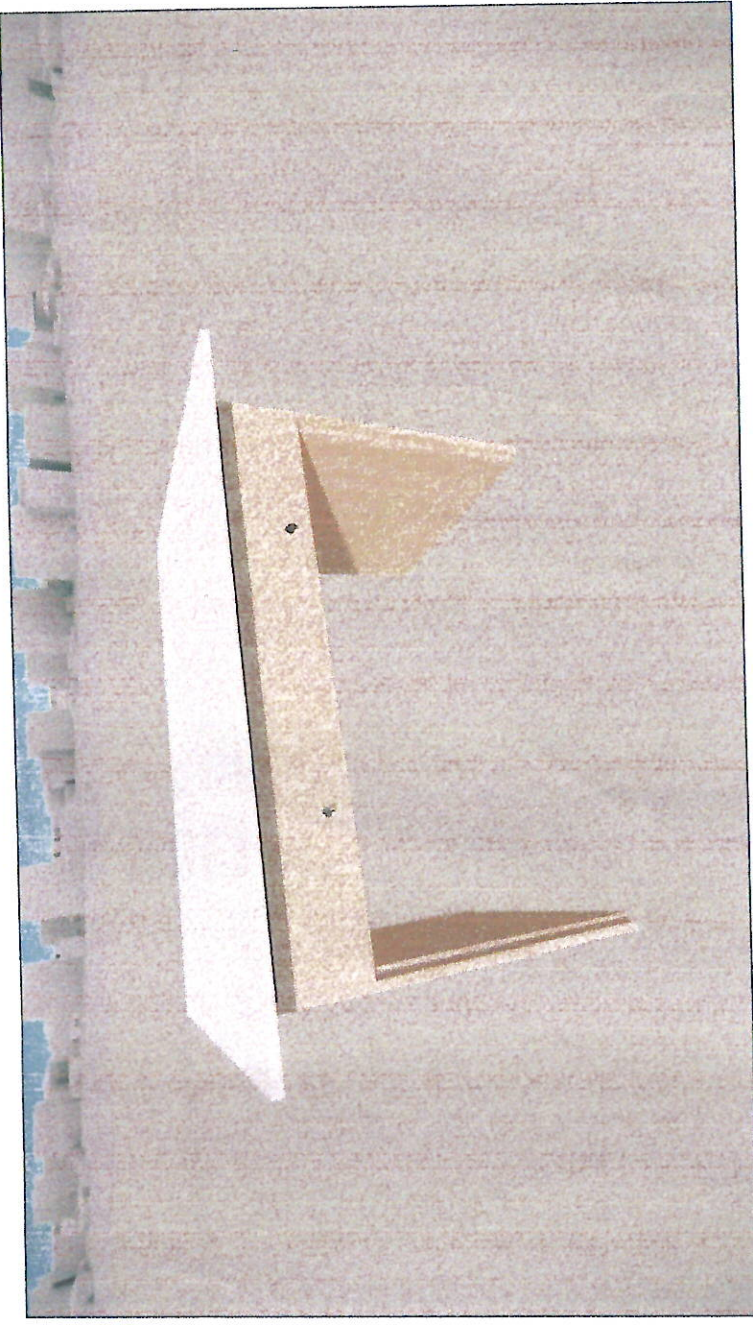

WORKING TABLE PERSPECTIVE VIEW
SCALE: NOT TO SCALE

PERIMETER WALL FENCE ELEVATION - LEFT SIDE

SCALE: 1/100

GENERAL SANTOS CITY WATER DISTRICT
E. FERNANDEZ STREET, BRGY. LAGAO, GEN. SANTOS CITY
ENGINEERING & CONSTRUCTION DEPARTMENT
PLANNING AND DESIGN DIVISION
TEL. NO.: (083) 552-3824

PROJECT TITLE:
WATER TESTING LABORATORY BUILDING -
TABLES AND FILE CABINETS
LOCATION: PRK. UDA GRE BGY. CONEL GSC

CHECKED BY:
DANILO M. FORLADOR, JR., CE
PDD - PROJECT PLANNING AND DEVELOPMENT OFFICER A


REVIEWED BY:
MARIA CELIA N. DANDAN, CE
ACTING DEPARTMENT MANAGER - ECD

RECOMMENDED FOR APPROVAL BY:
CORNELIO T. SUJUA JR., CE
ACTING ASSISTANT GENERAL MANAGER - OIS


APPROVED BY:
ROGELIO A. BESANA JR., CE/RMP
ACTING GENERAL MANAGER

SHEET CONTENTS:
AS SHOWN


DATE: MAY 23, 2023
REV. NO. 00
SHEET NO.: 02

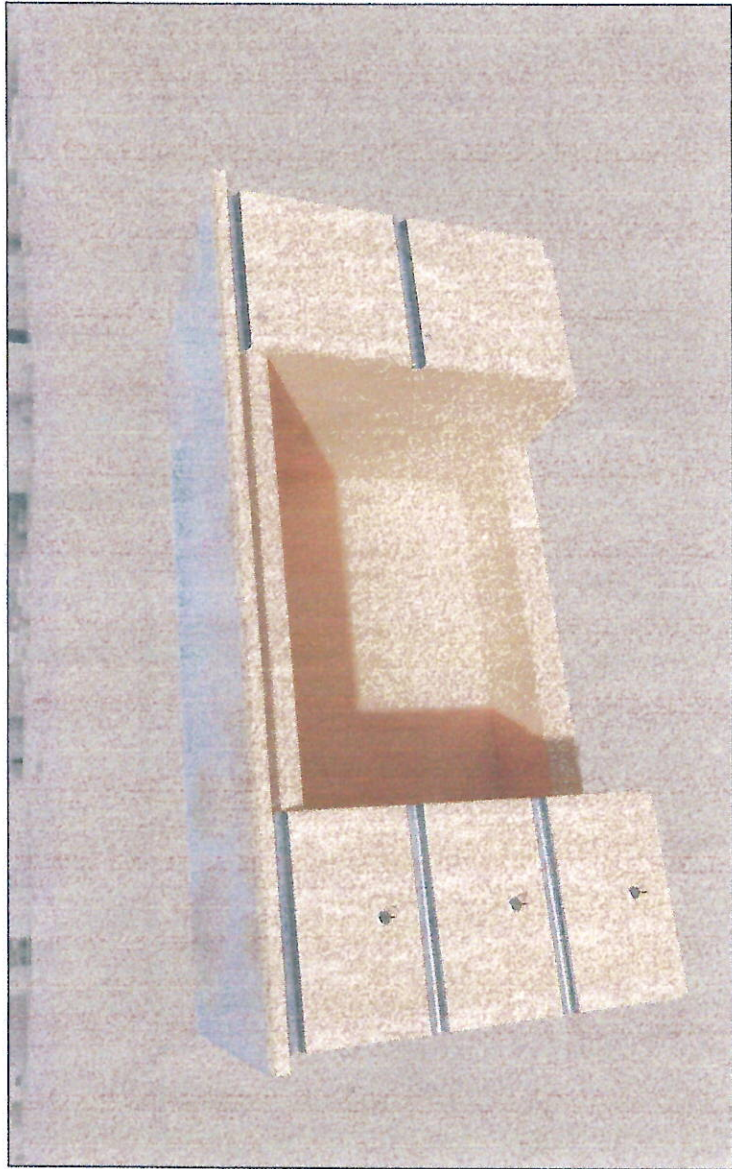


OFFICE TABLE PERSPECTIVE VIEW
SCALE: NOT TO SCALE

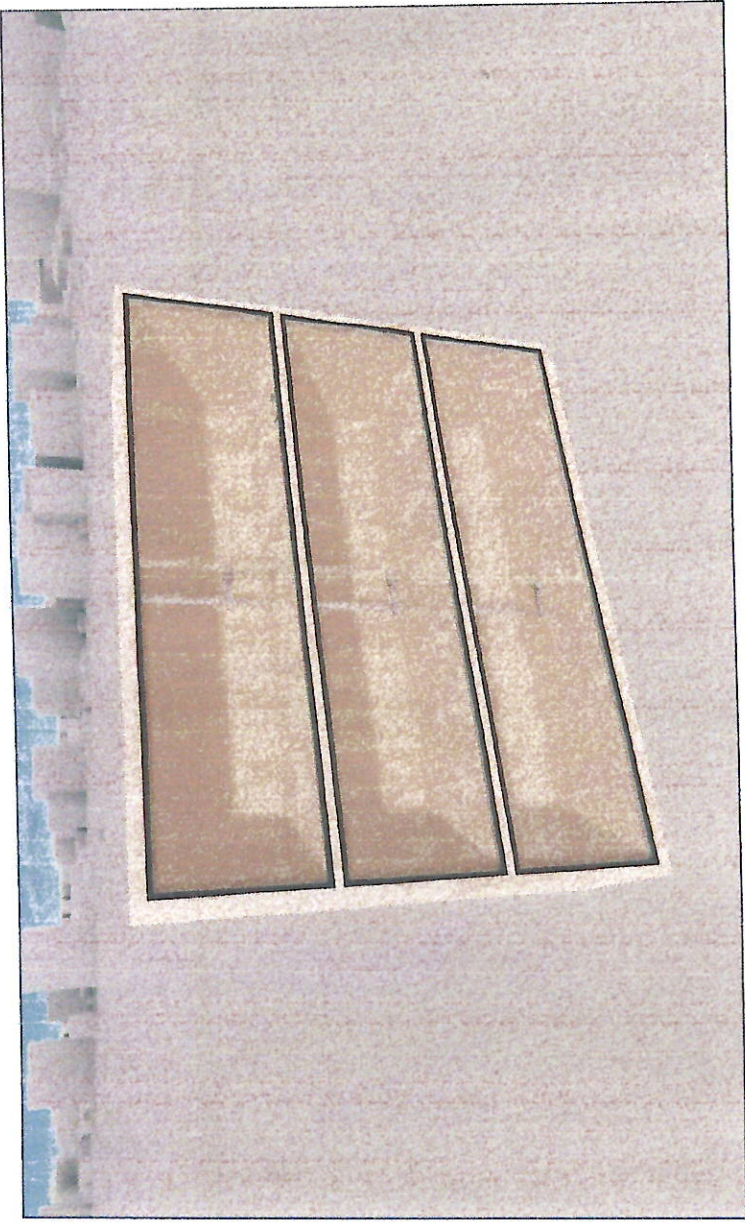


TYPICAL FILE CABINET PERSPECTIVE VIEW
SCALE: NOT TO SCALE

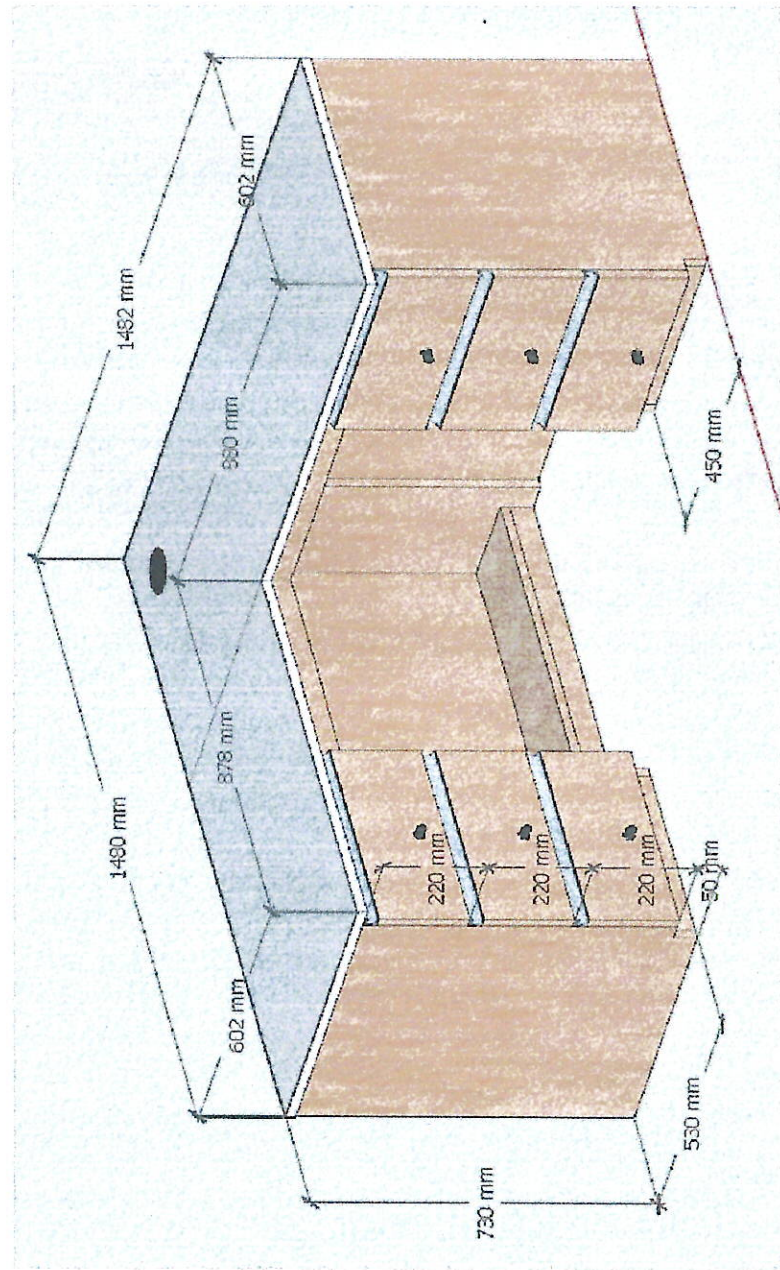


RECEPTION TABLE PERSPECTIVE VIEW - DIMENSIONS
SCALE: NOT TO SCALE

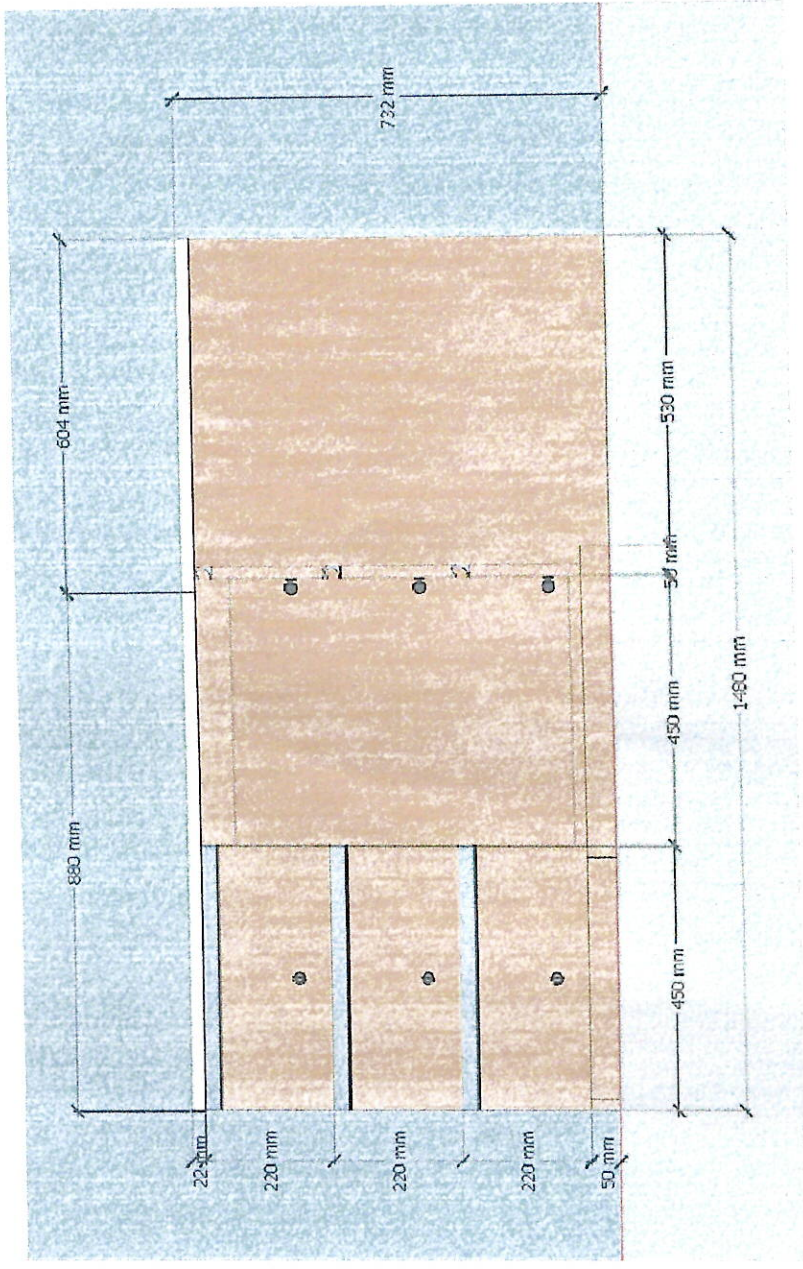


RECEPTION TABLE FRONT VIEW - DIMENSIONS
SCALE: NOT TO SCALE

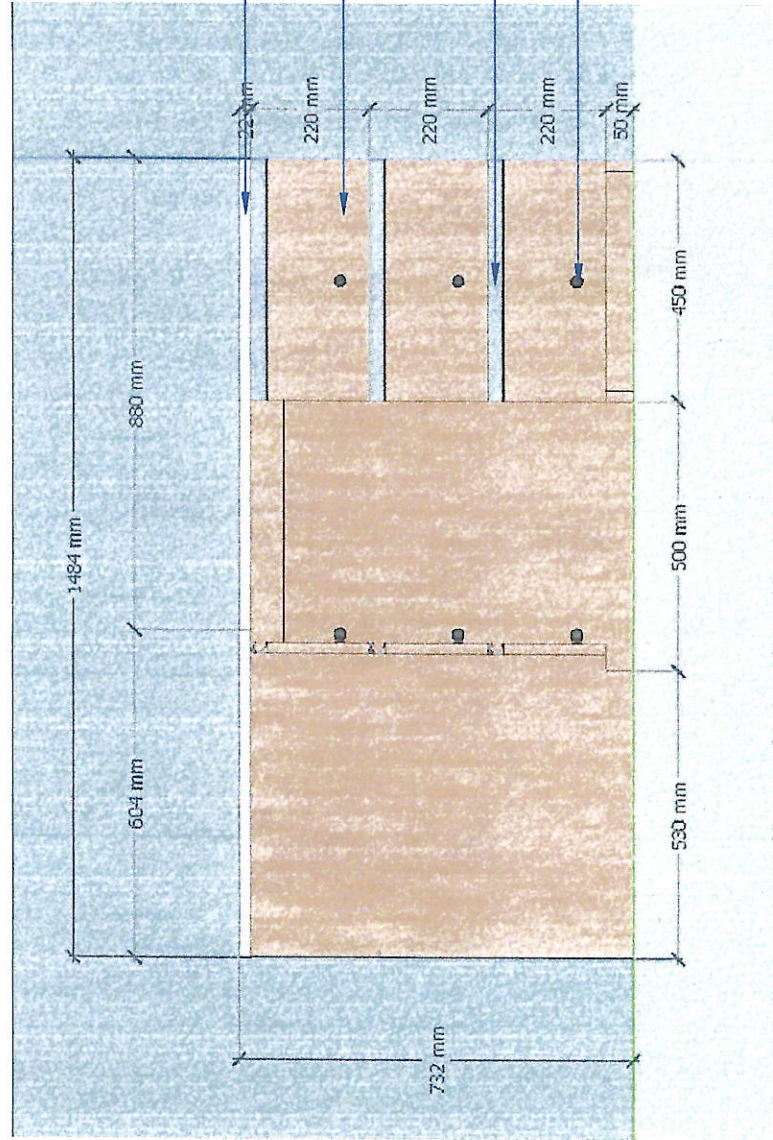


RECEPTION TABLE LEFT SIDE VIEW - DIMENSIONS
SCALE: NOT TO SCALE

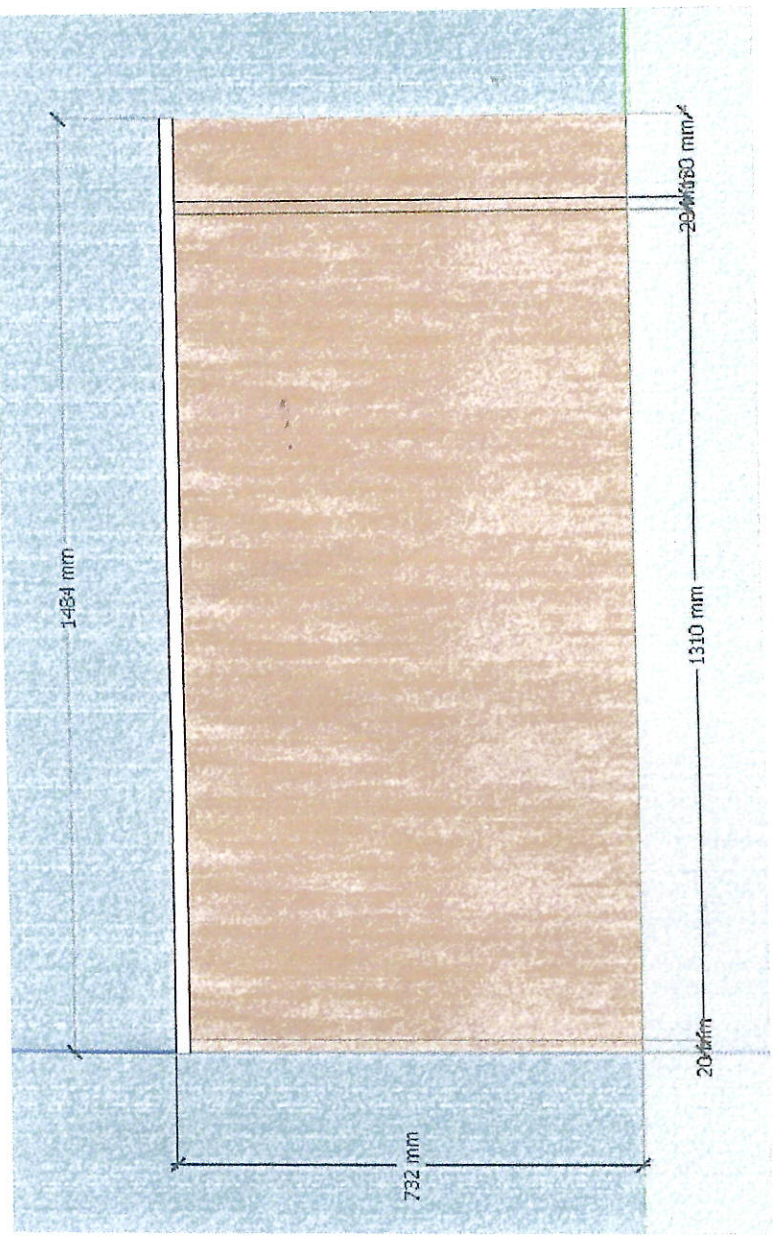

RECEPTION TABLE RIGHT SIDE VIEW - DIMENSIONS
SCALE: NOT TO SCALE

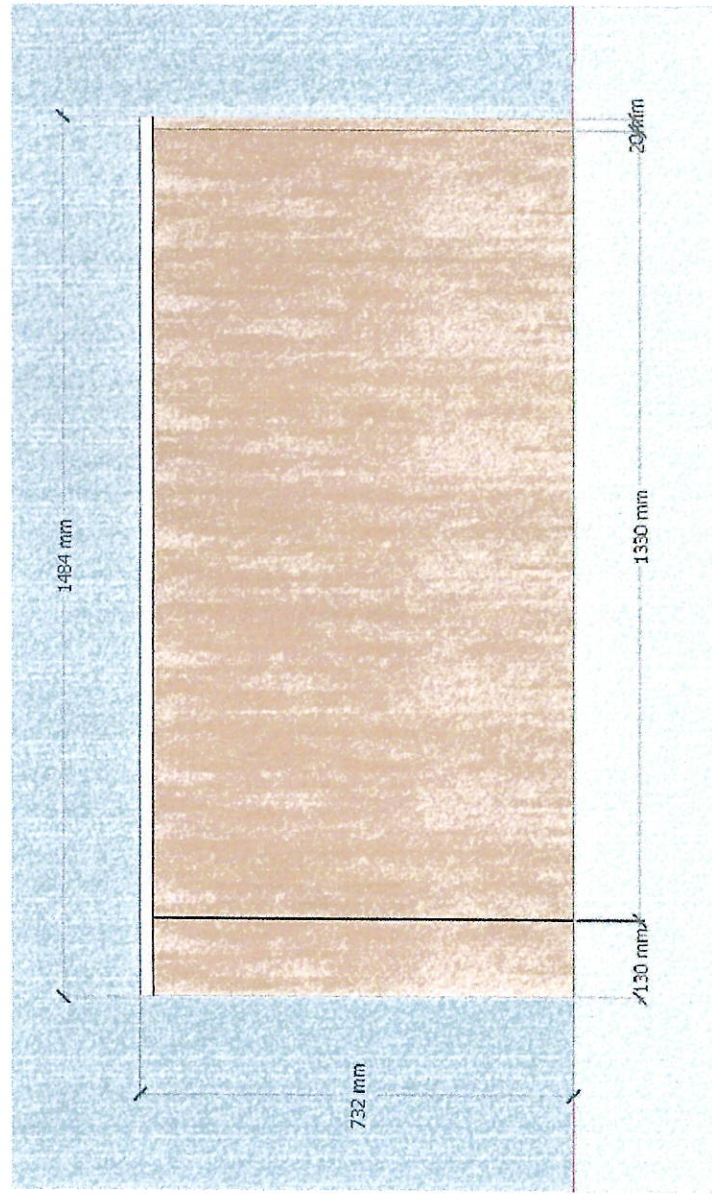


RECEPTION TABLE REAR VIEW - DIMENSIONS
SCALE: NOT TO SCALE

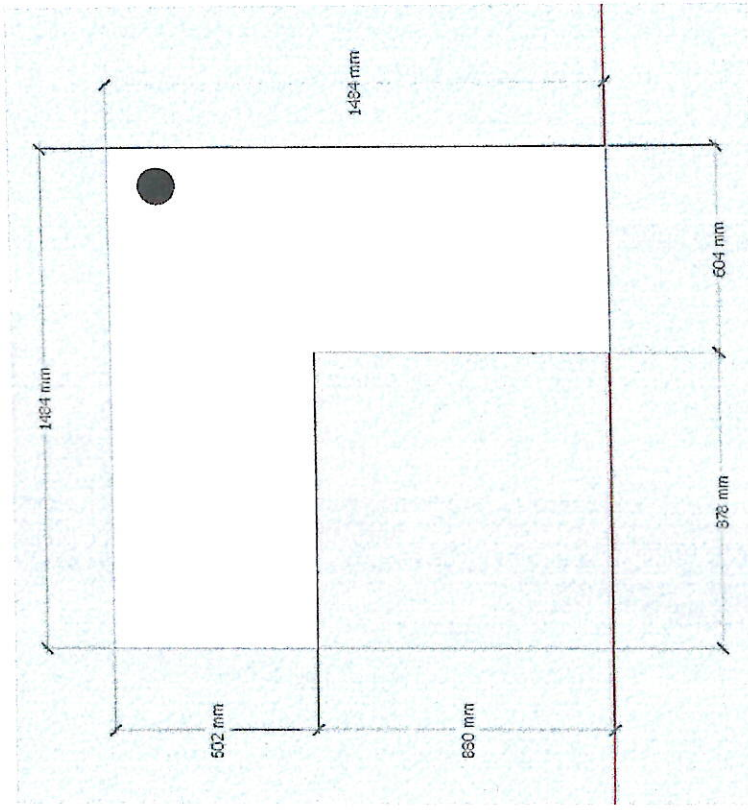


RECEPTION TABLE TOP VIEW - DIMENSIONS
SCALE: NOT TO SCALE




- ALL TABLE EDGES WITH SELF ADHESIVE U-EDGE STRIP (SILICONE RUBBER)
- 18MM (3/4IN.) C-MARINE TYPE (STA. CLARA)
- 2 1/2" PLASTIC ROUND GROMMET
- 20MM SMART HANDLE BAR - ALUMINUM
- CABINET KEYHOLE
- HEAVY DUTY DRAWER GUIDE
- OIL WOOD STAIN FINISH
- VINYL COVERED TABLE TOP

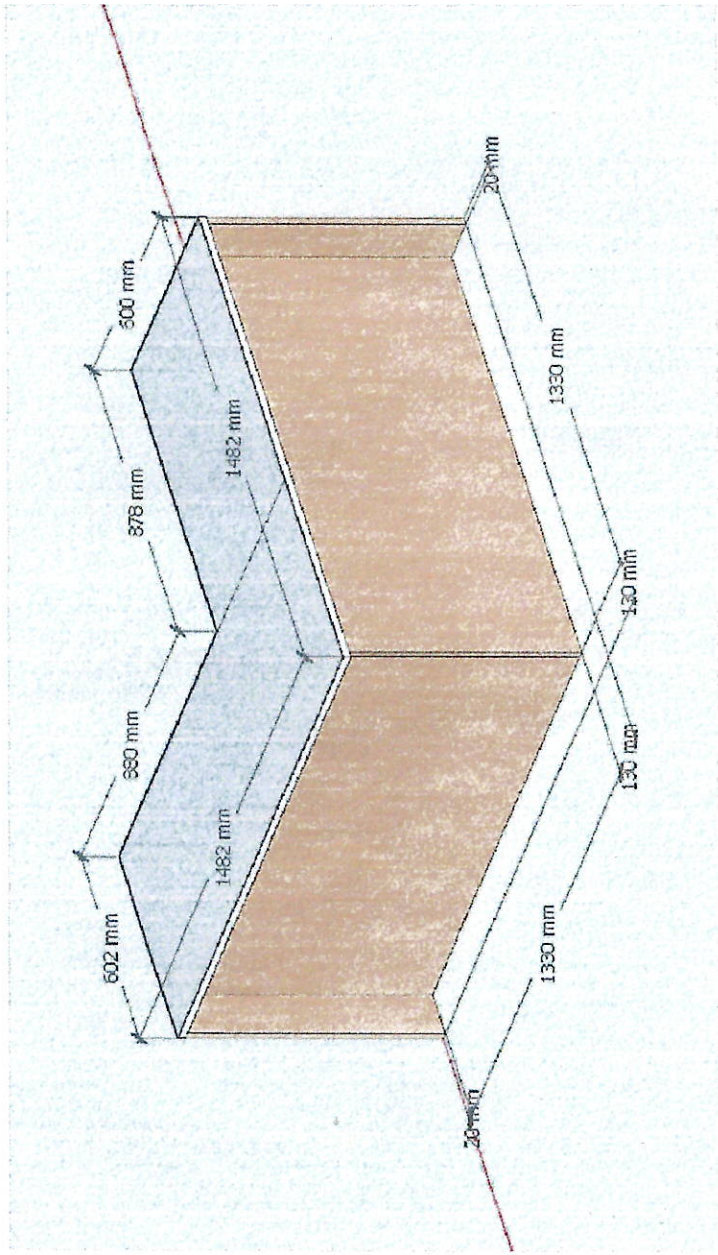


RECEPTION TABLE PERSPECTIVE VIEW 2 - DIMENSIONS
SCALE: NOT TO SCALE

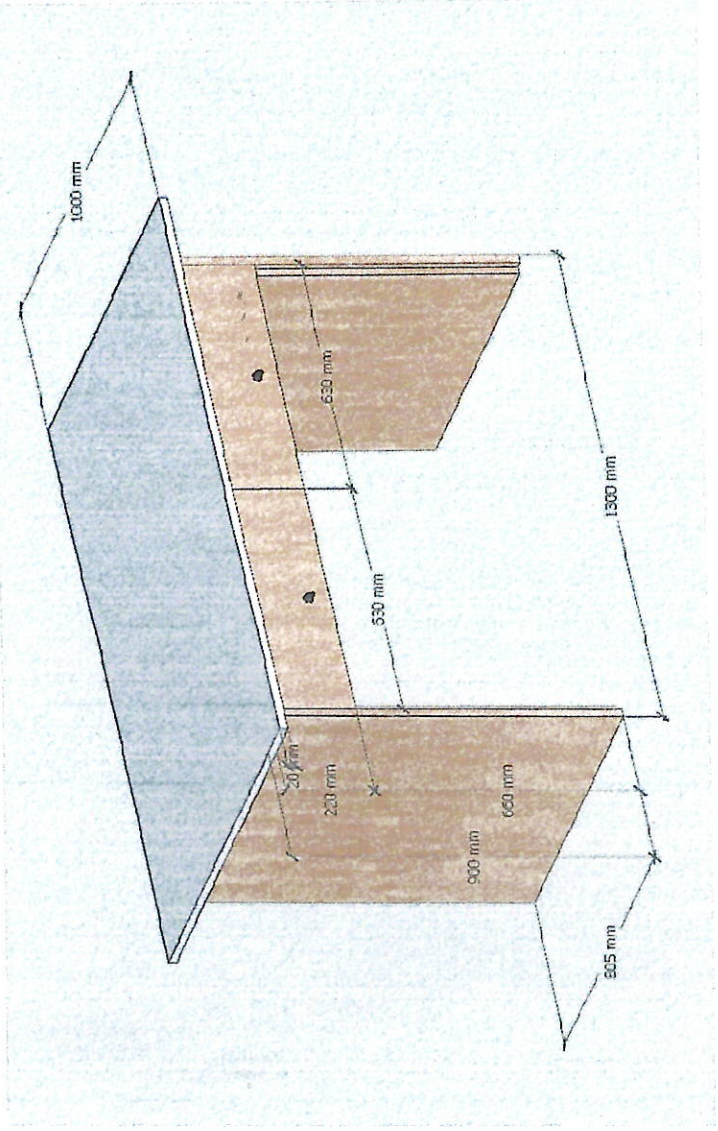


WORKING TABLE PERSPECTIVE VIEW - DIMENSIONS
SCALE: NOT TO SCALE

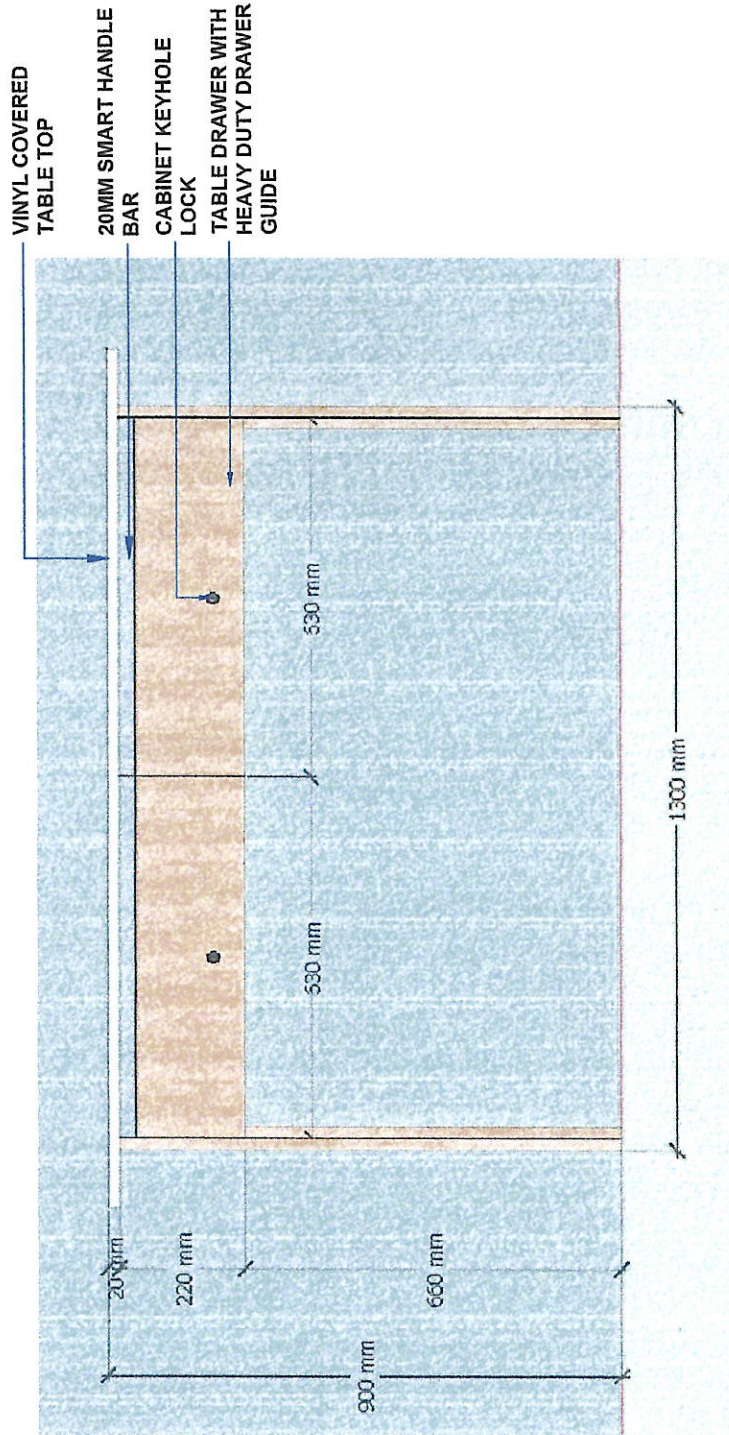


WORKING TABLE FRONT & REAR VIEW - DIMENSIONS
SCALE: NOT TO SCALE

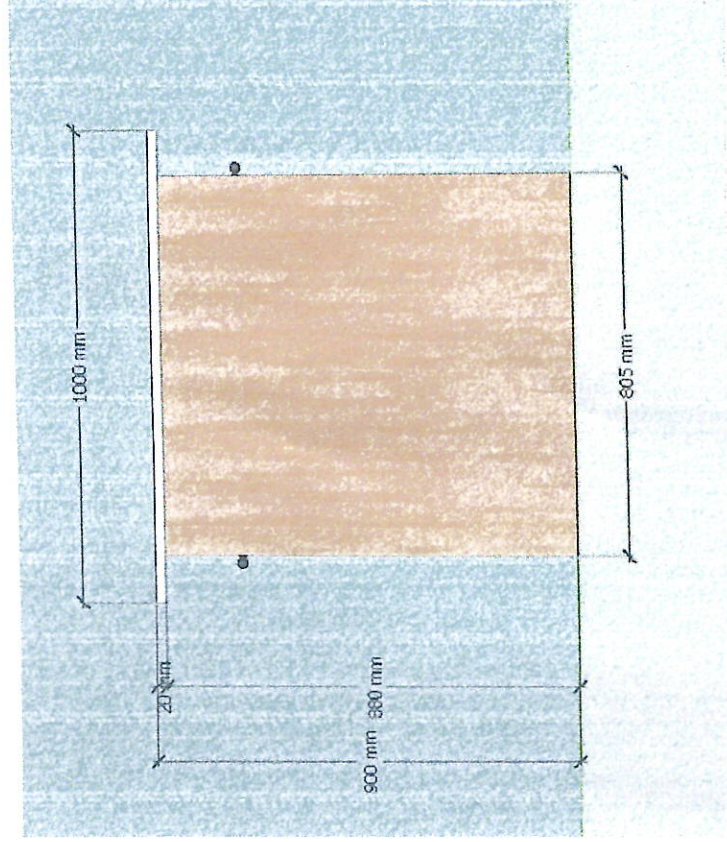


WORKING TABLE LEFT & RIGHT SIDE VIEW - DIMENSIONS
SCALE: 1:50

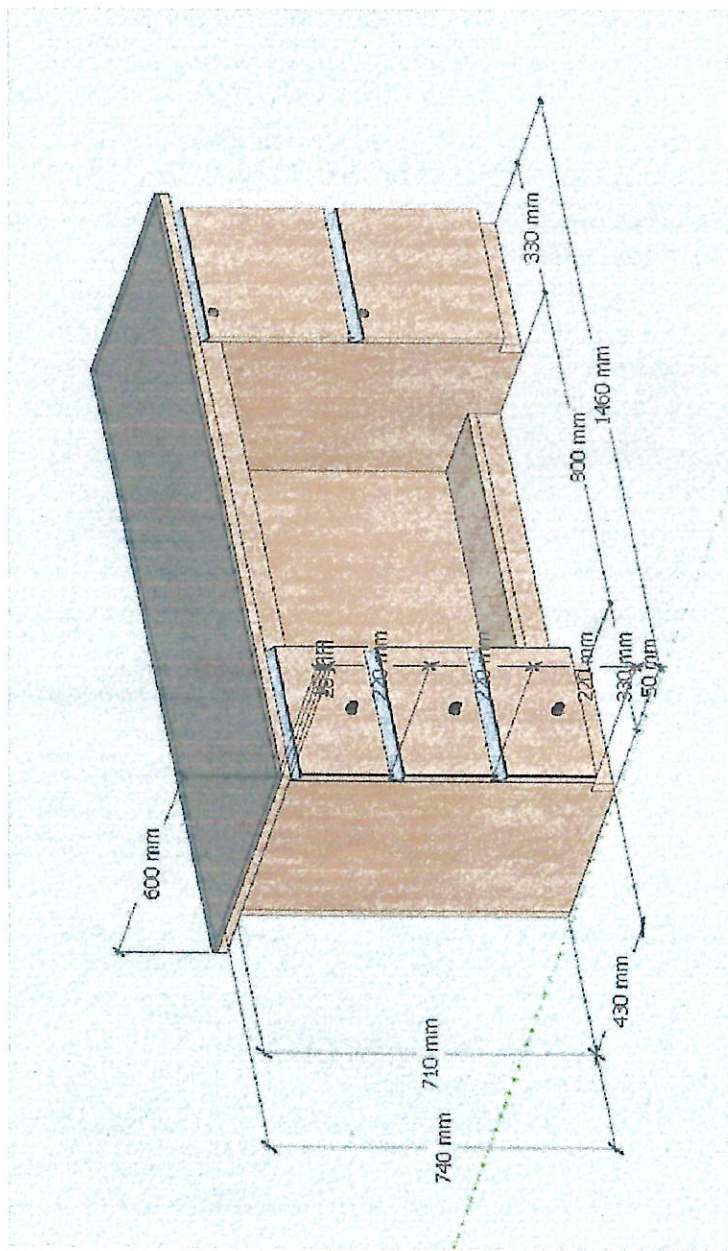


OFFICE TABLE PERSPECTIVE VIEW - DIMENSIONS
SCALE: NOT TO SCALE

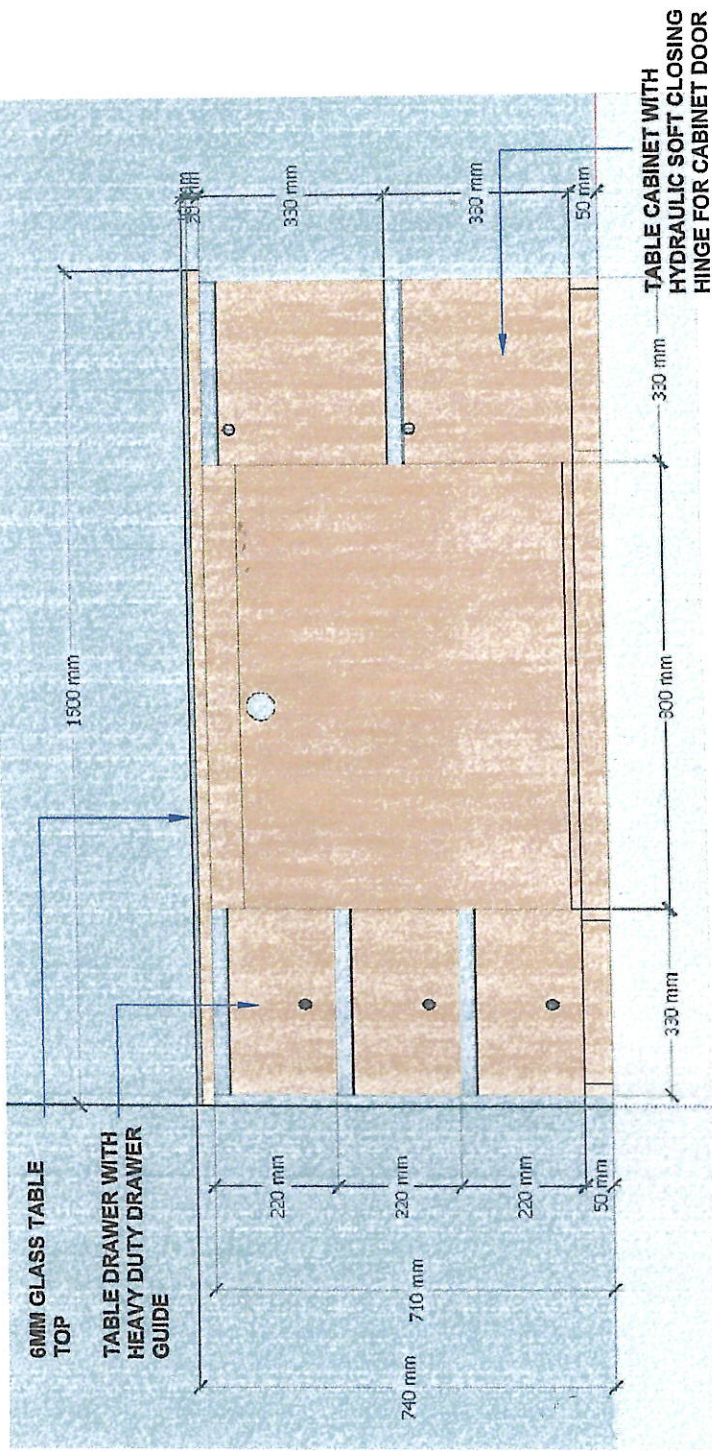


OFFICE TABLE FRONT VIEW - DIMENSIONS
SCALE: NOT TO SCALE

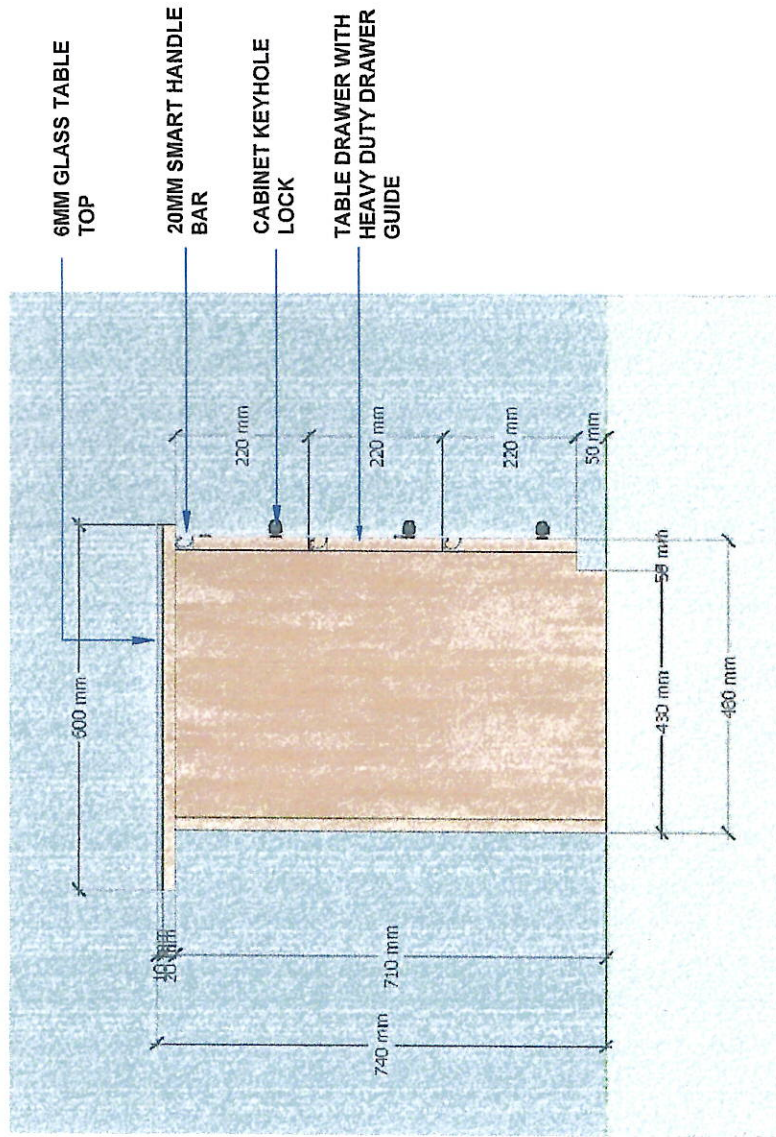


OFFICE TABLE LEFT & RIGHT VIEW - DIMENSIONS
SCALE: NOT TO SCALE

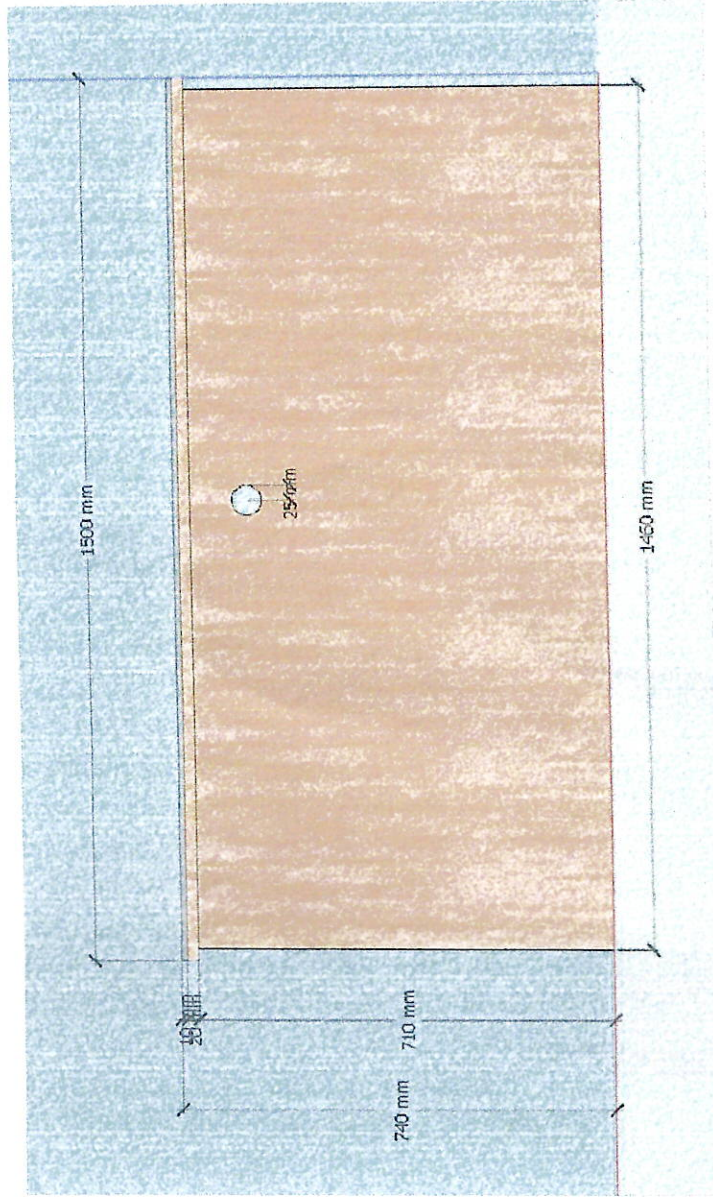


OFFICE TABLE REAR VIEW - DIMENSIONS
SCALE: NOT TO SCALE

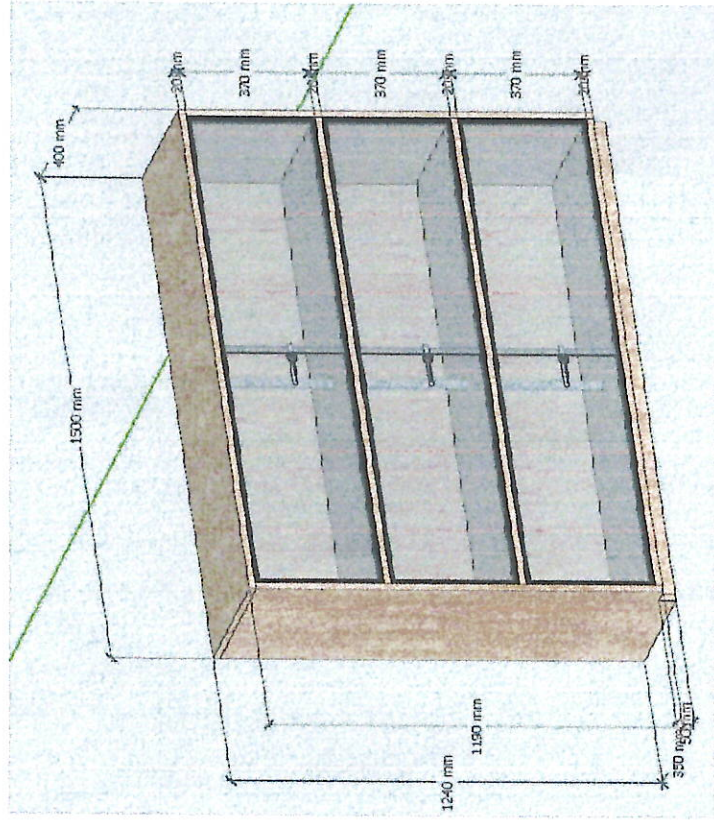


FILE CABINET A PERSPECTIVE VIEW - DIMENSIONS
SCALE: NOT TO SCALE

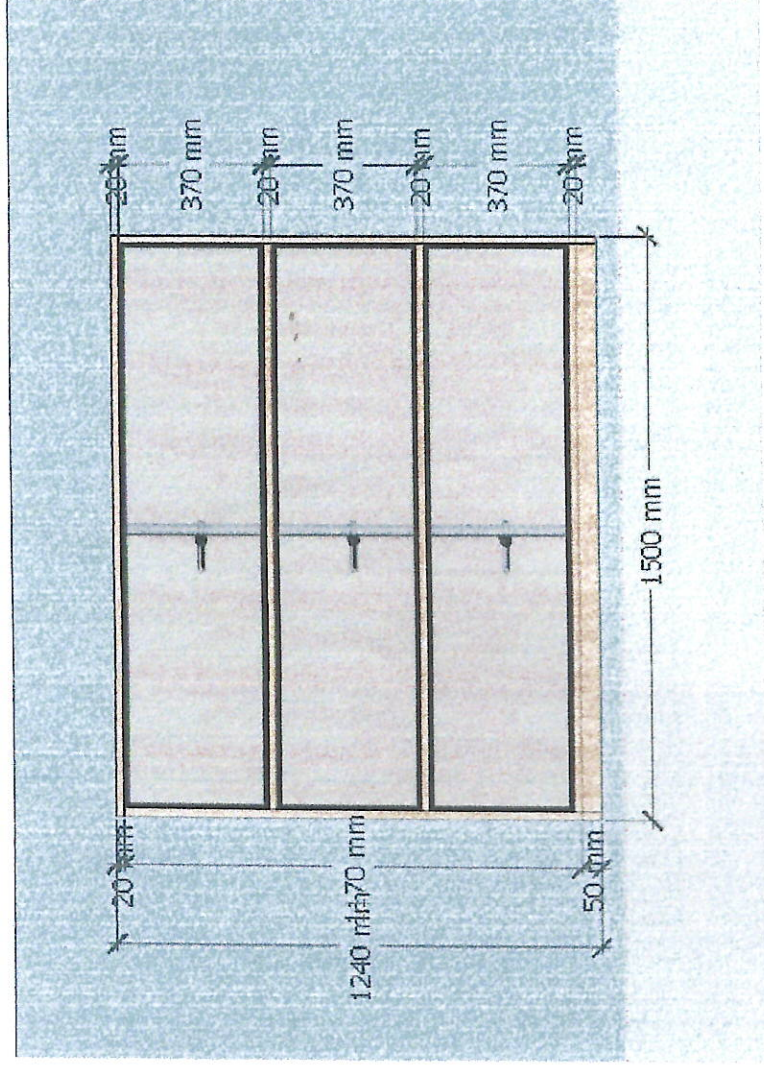


FILE CABINET A PERSPECTIVE VIEW - DIMENSIONS
SCALE: NOT TO SCALE

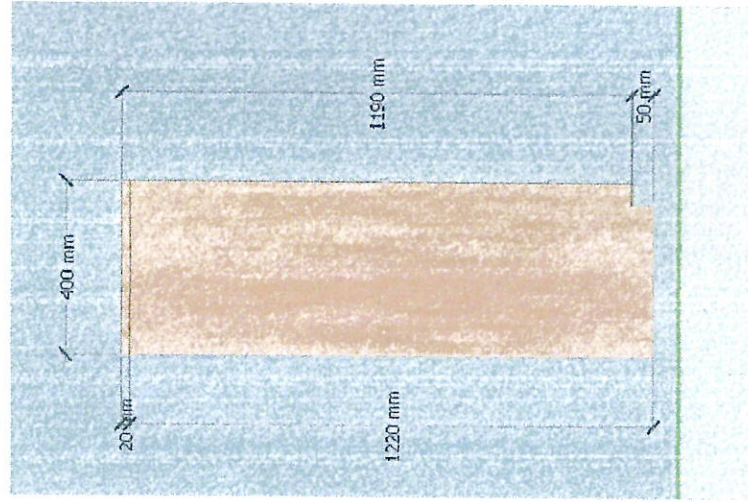

FILE CABINET A LEFT & RIGHT VIEW - DIMENSIONS
SCALE: NOT TO SCALE

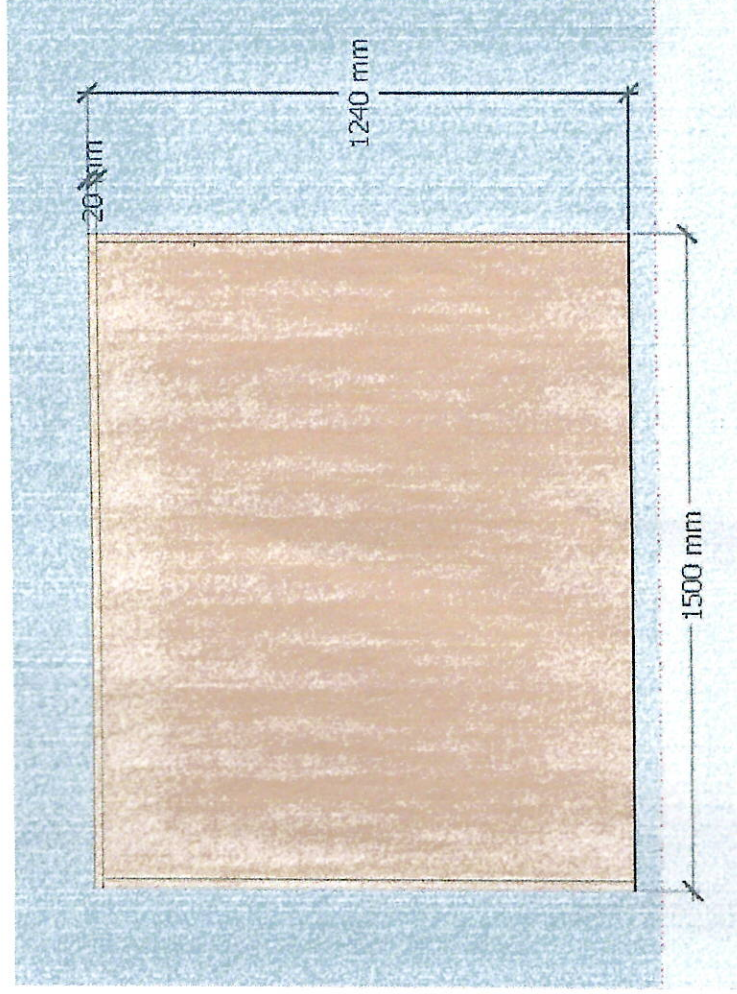


FILE CABINET A REAR VIEW - DIMENSIONS
SCALE: NOT TO SCALE

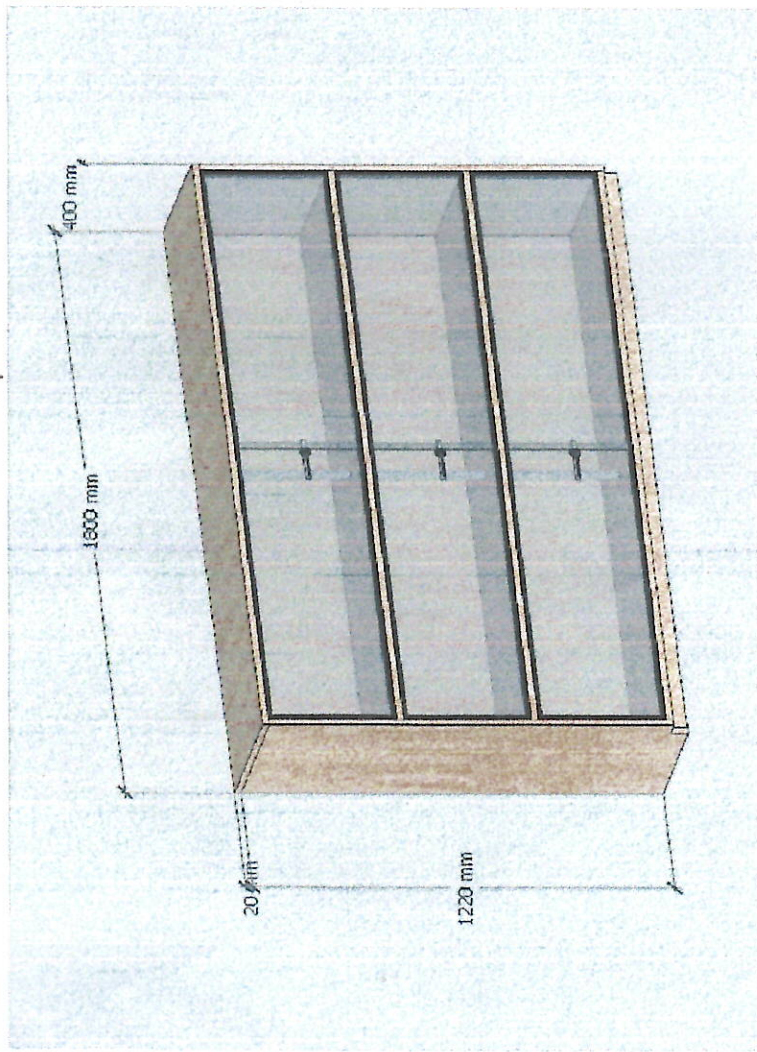


FILE CABINET B PERSPECTIVE VIEW - DIMENSIONS

SCALE: NOT TO SCALE

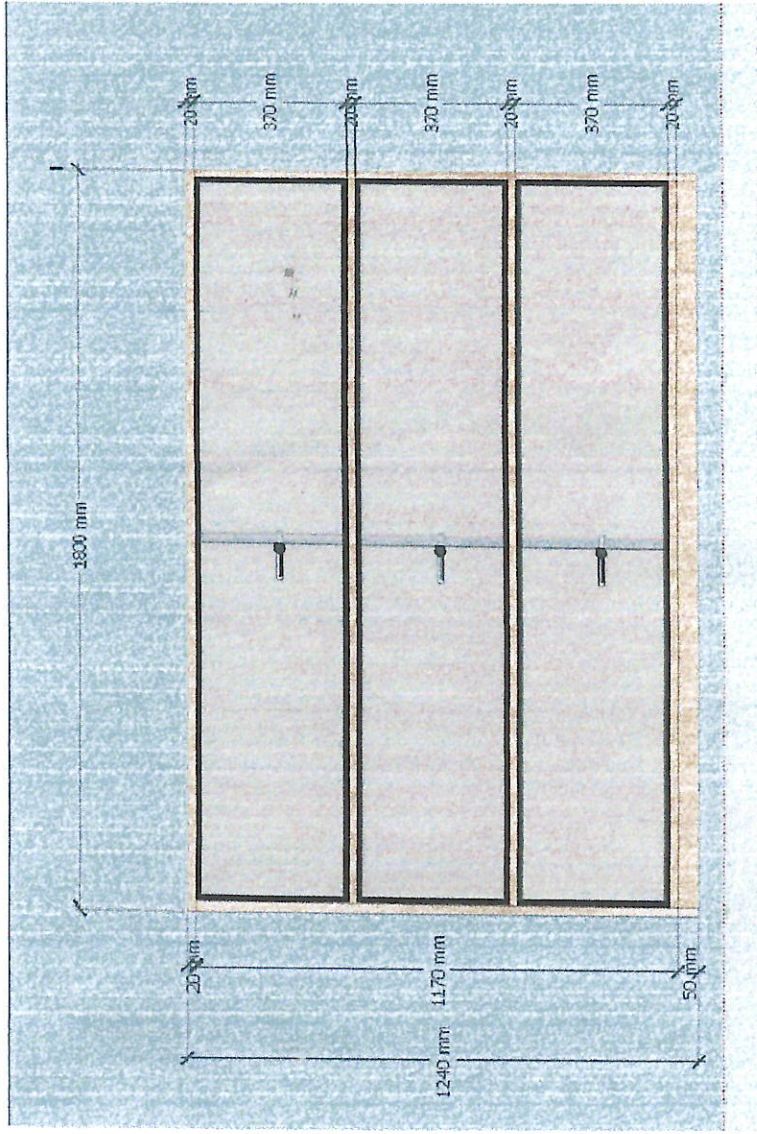


FILE CABINET B PERSPECTIVE VIEW - DIMENSIONS

SCALE: NOT TO SCALE

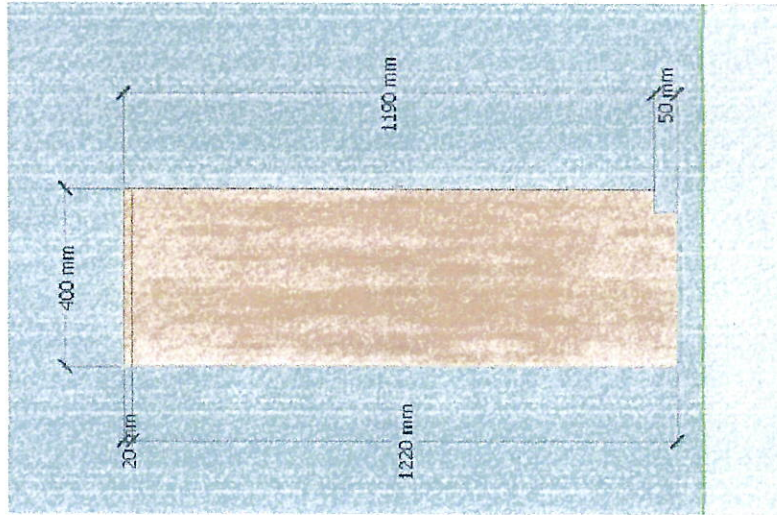

FILE CABINET B LEFT & RIGHT VIEW - DIMENSIONS

SCALE: NOT TO SCALE

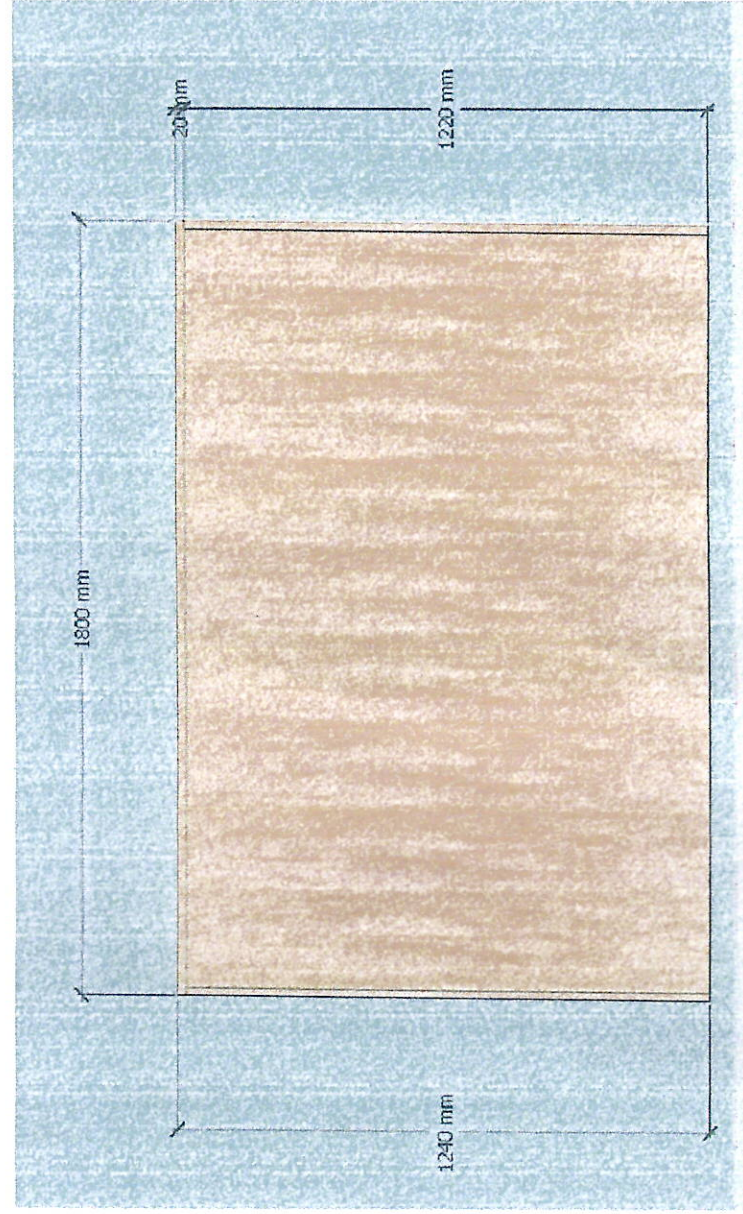

FILE CABINET B REAR VIEW - DIMENSIONS

SCALE: NOT TO SCALE



