



Roofing Plan
SCALE: DRAWN NOT TO SCALE

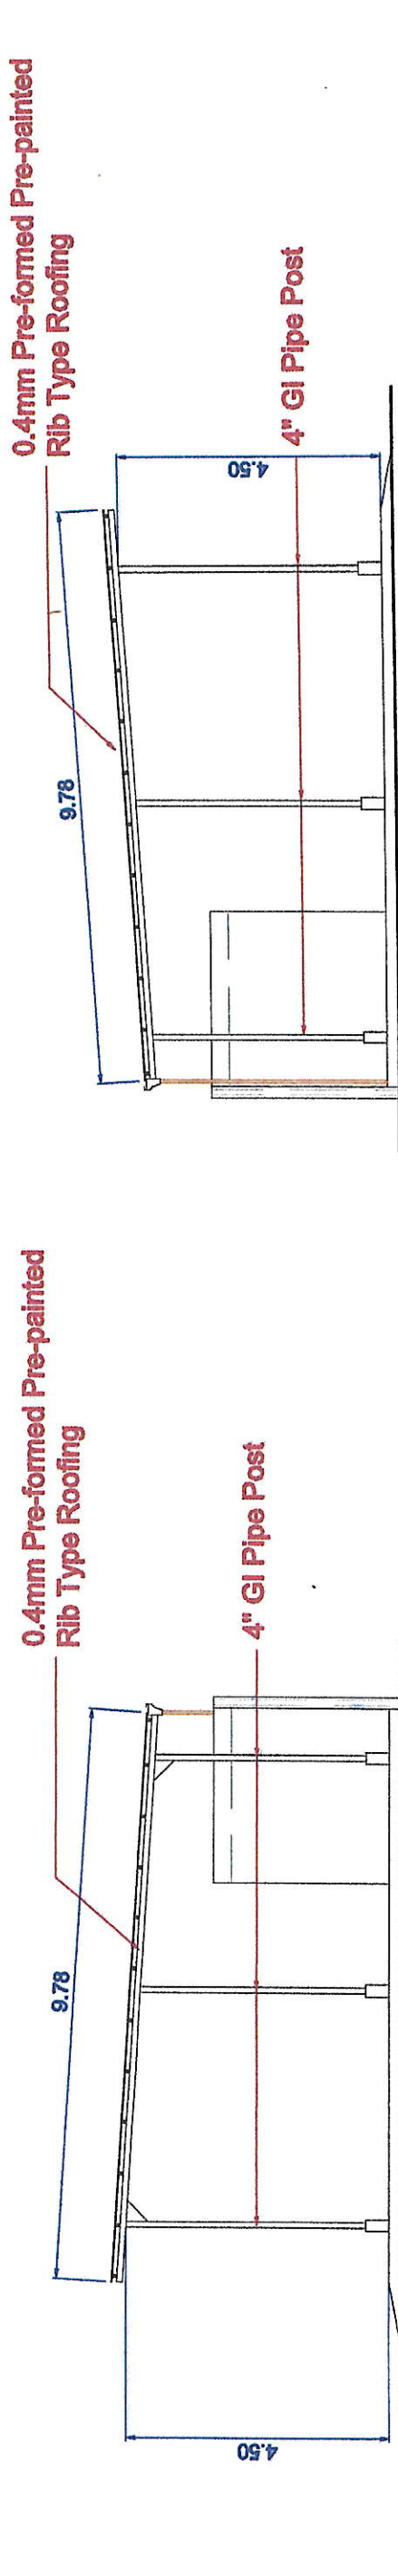

Left Side Elevation
SCALE: DRAWN NOT TO SCALE

Front Elevation
SCALE: DRAWN NOT TO SCALE

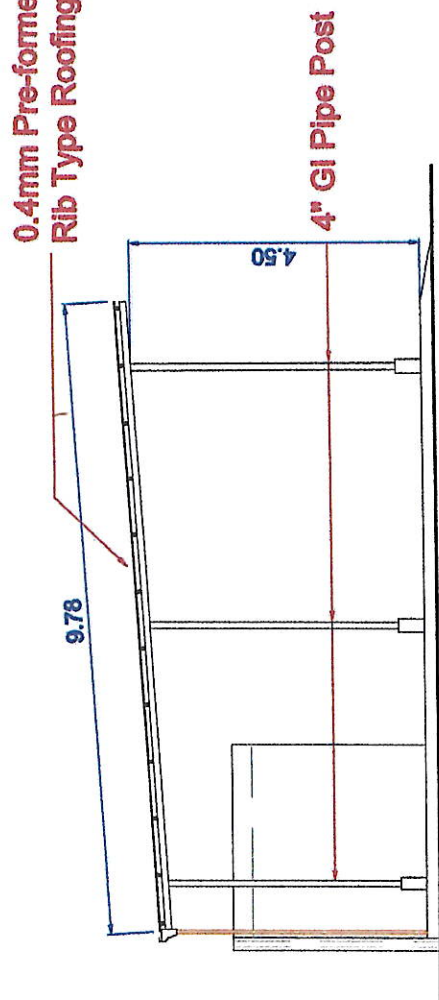

Right Side Elevation
SCALE: DRAWN NOT TO SCALE

<p>GENERAL SANTOS CITY WATER DISTRICT E. FERNANDEZ STREET, BRGY. LAGAO, GEN. SANTOS CITY ENGINEERING & CONSTRUCTION DEPARTMENT PLANNING AND DESIGN DIVISION TEL. NO.: (083) 552-3824</p>	<p>PROJECT TITLE: REPAIR OF ROOFING AT PS NO. 2 AT PUROK MALAKAS, BGY. SAN ISIDRO, GSC</p>	<p>DRAWN BY: ENGR. JOHN KENNETH B. DEL VALLE PDD - ENGINEERING ASSISTANT</p>	<p>CHECKED AND REVIEWED BY: ENGR. MARIA CELIA N. DANDAN OIC - PLANNING AND DESIGN DIVISION</p>	<p>APPROVED BY: <i>[Signature]</i> ENGR. ROGETO A. BESANA, JR. AGM - OPERATIONS AND TECHNICAL SERVICES</p>	<p>SHEET CONTENTS: AS SHOWN</p>	<p>SHEET NO.: 01</p>
	<p>LOCATION: PUROK MALAKAS, BGY. SAN ISIDRO, GENERAL SANTOS CITY</p>	<p>DATE: JUNE 6, 2022</p>	<p>REV. NO.</p>			