



**PERSPECTIVE**  
SCALE: DRAWN NOT TO SCALE

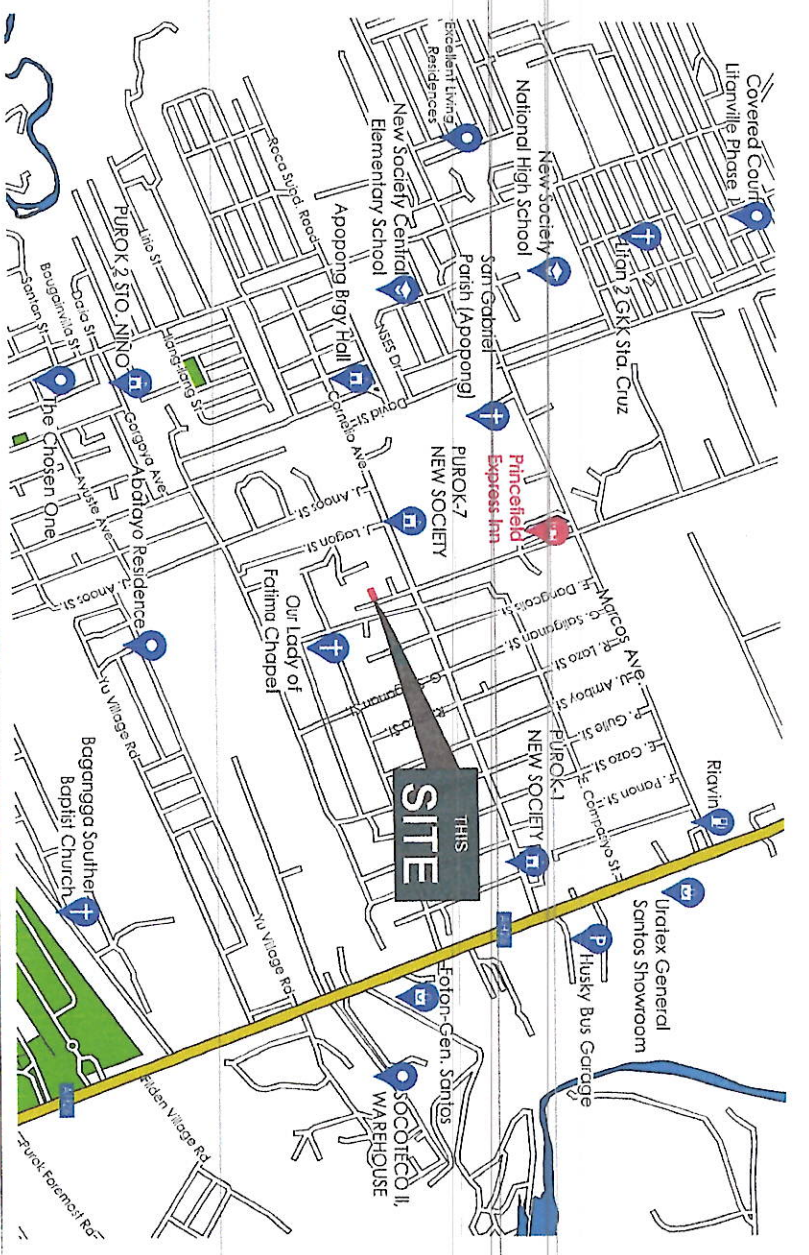


**LOCATION MAP**  
SCALE: DRAWN NOT TO SCALE

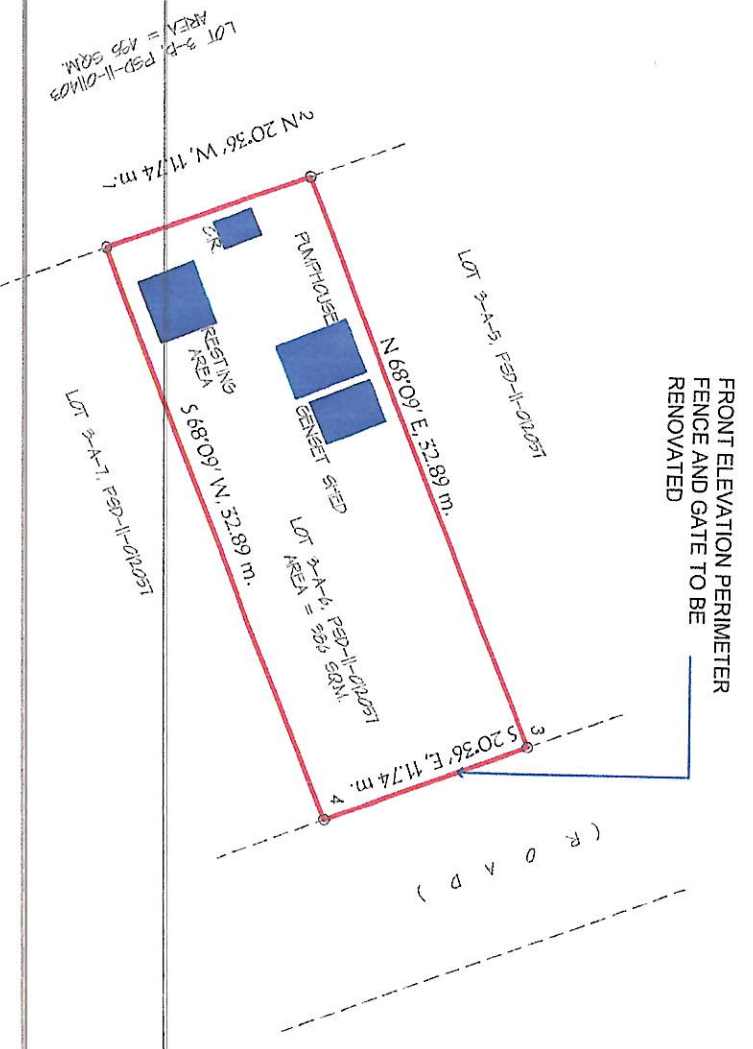


**SITE DEVELOPMENT PLAN**  
SCALE: 1:400

**GENERAL SANTOS CITY WATER DISTRICT**  
E. FERNANDEZ STREET, BSGY, LABAO, GENL. SANTOS CITY  
ENGINEERING & CONSTRUCTION DEPARTMENT  
PLANNING AND DESIGN DIVISION  
TEL. NO.: (093) 552 - 3824


PROJECT TITLE: RENOVATION AND CONSTRUCTION OF PERIMETER FENCE AND GATE	CHECKED BY: <i>[Signature]</i> DANILO M. HORLADOR, JR., CE	REVIEWED BY: <i>[Signature]</i> MARIA CELIA N. DANDAN, CE	RECOMMENDED FOR APPROVAL BY: <i>[Signature]</i> ROGERIO A. BESANA JR. CE/RMP	APPROVED BY: <i>[Signature]</i> FRANCISCO R. ALDOP, JR. CPA, CSE	SHEET CONTENTS: AS SHOWN	SHEET NO.: 01
LOCATION: DISTRICT PLANNING AND DESIGN DIVISION	DESIGNER: DISTRICT PLANNING AND DESIGN DIVISION	ENGINEER: DISTRICT PLANNING AND DESIGN DIVISION	ASST. ENGINEER: DISTRICT PLANNING AND DESIGN DIVISION	DATE: MAY 16, 2024	REV. NO. 00	

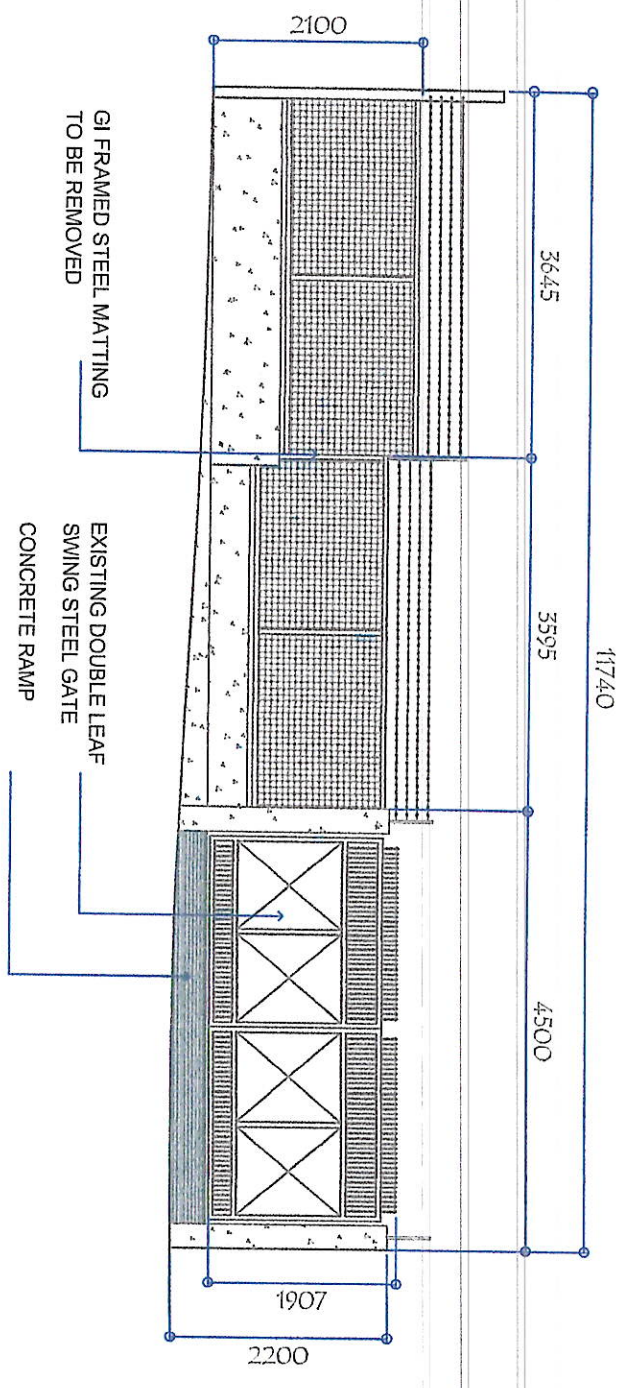


**PERIMETER FENCE FRONT ELEVATION**  
SCALE: 1/75

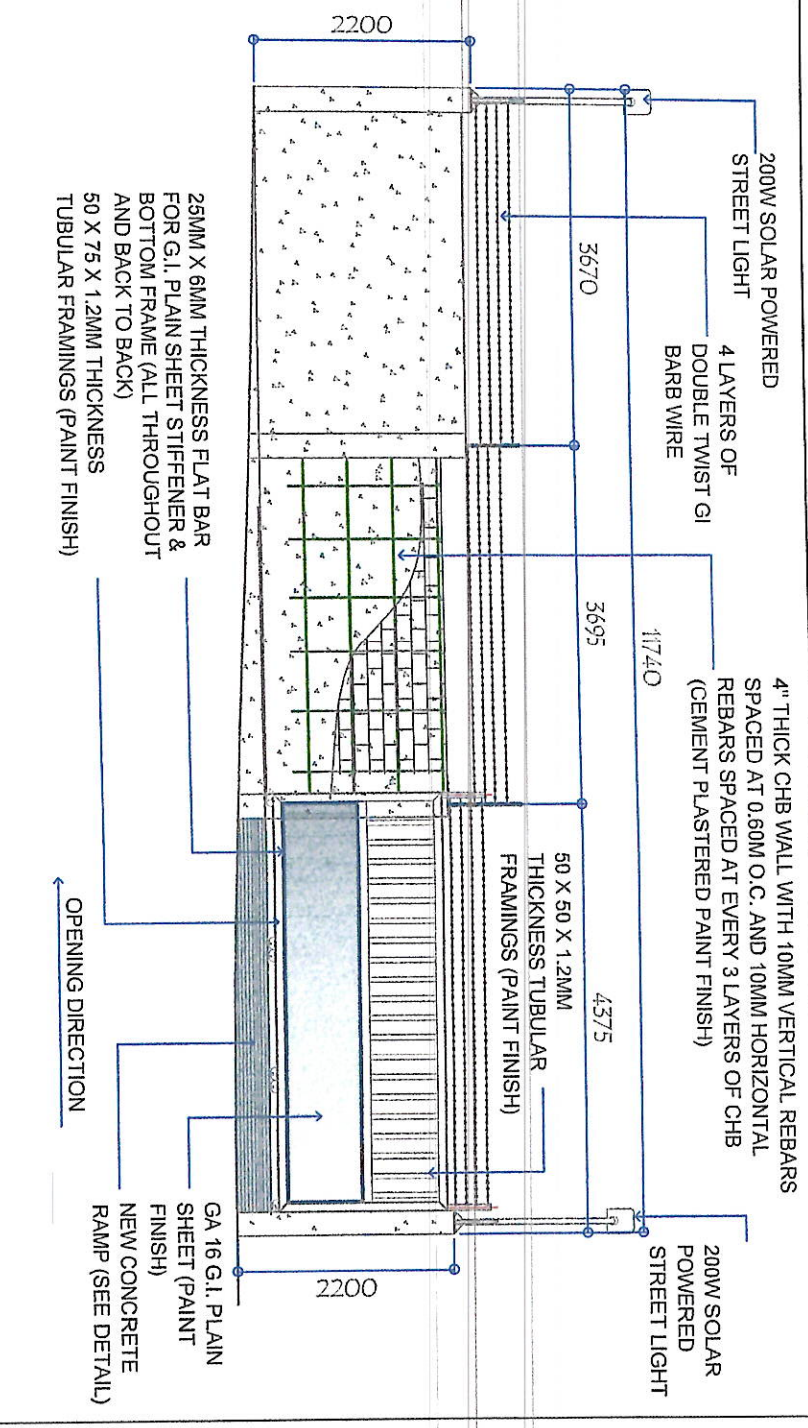


**NEW PERIMETER FENCE FRONT ELEVATION**  
SCALE: 1/40

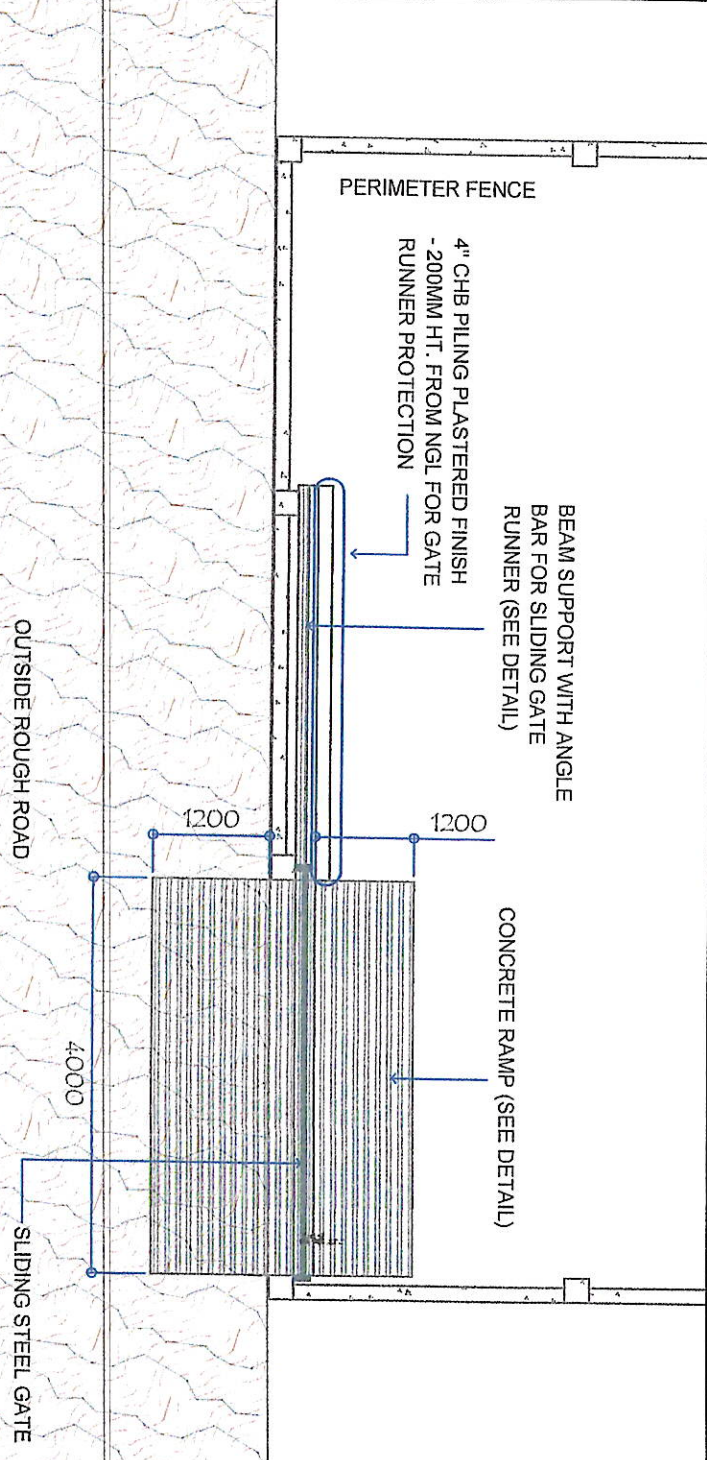


**PERIMETER FENCE AND RAMP PLAN DETAIL**  
SCALE: 1/10

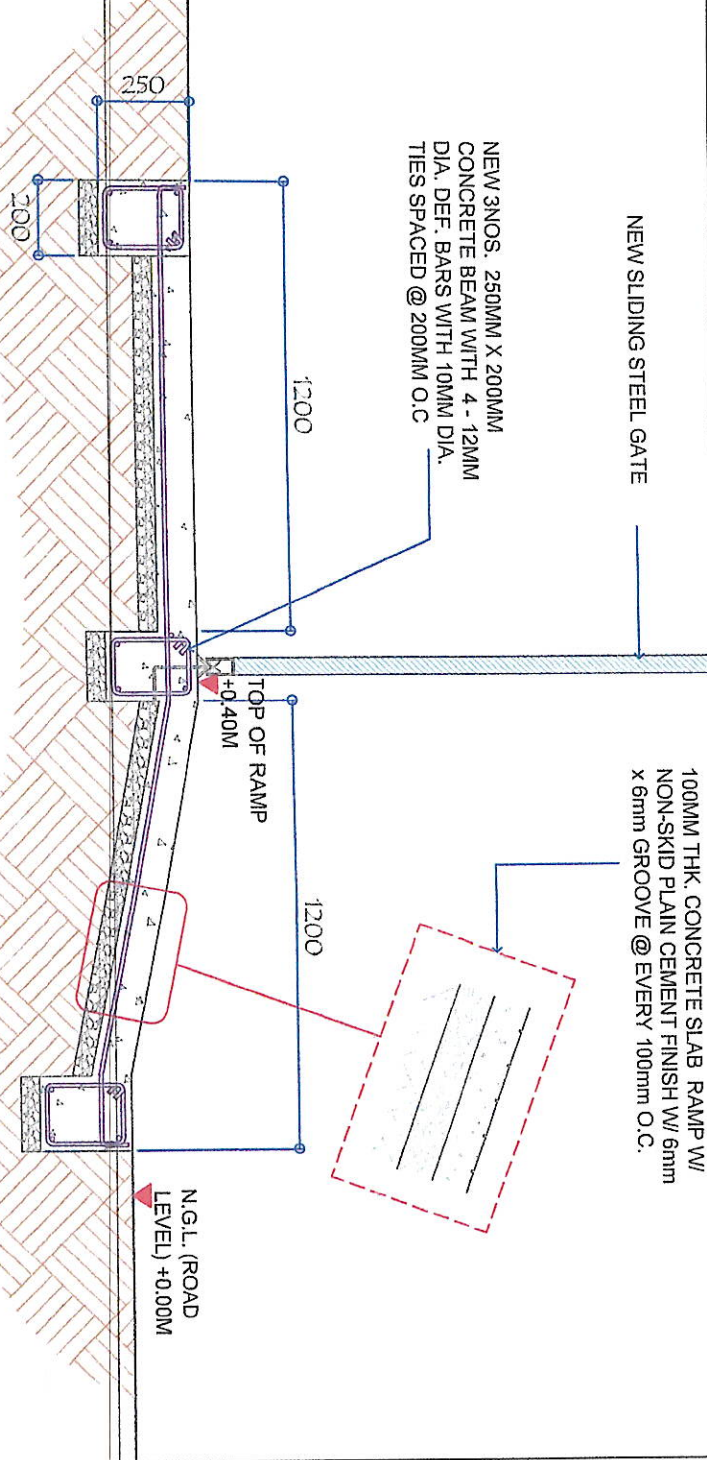


**RAMP & SLIDING STEEL GATE CROSS SECTION**  
SCALE: 1/20

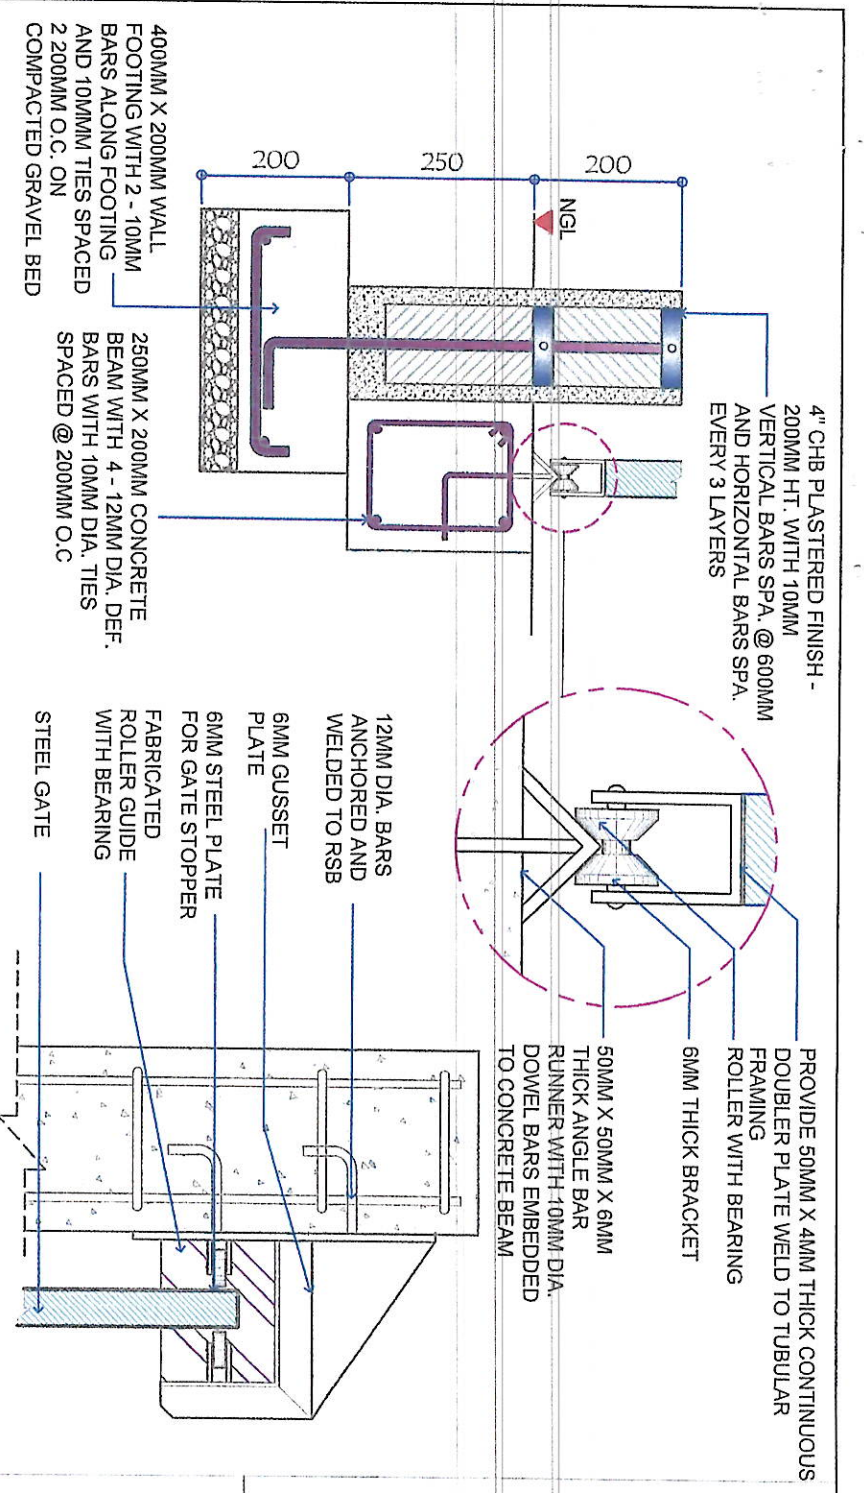


**ROLLER GUIDE AND ANGLE BAR RUNNER DETAIL**  
SCALE: 1:10

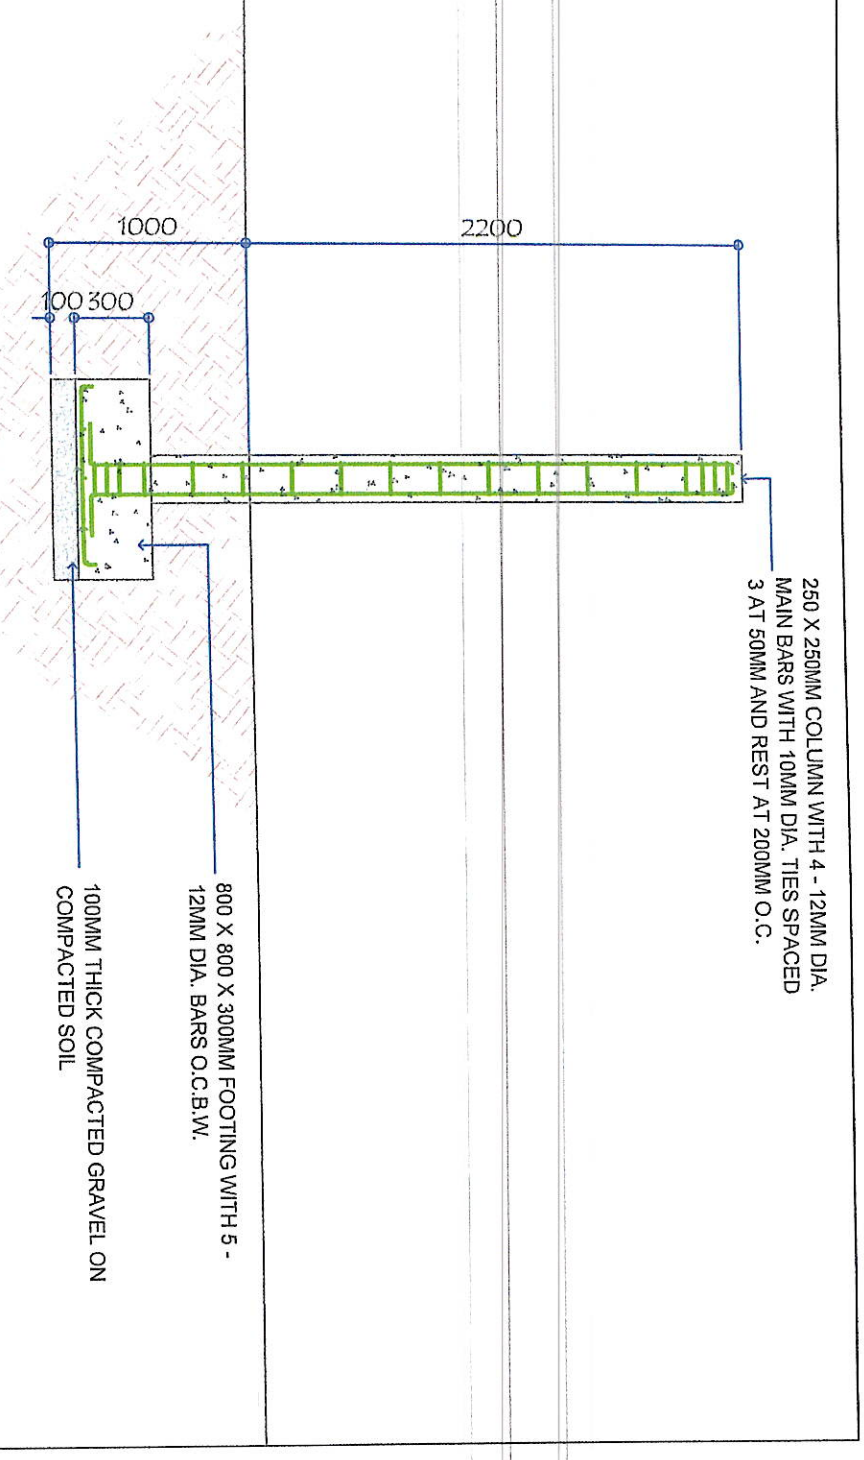

**COLUMN AND WALL FOOTING DETAIL**  
SCALE: 1:50

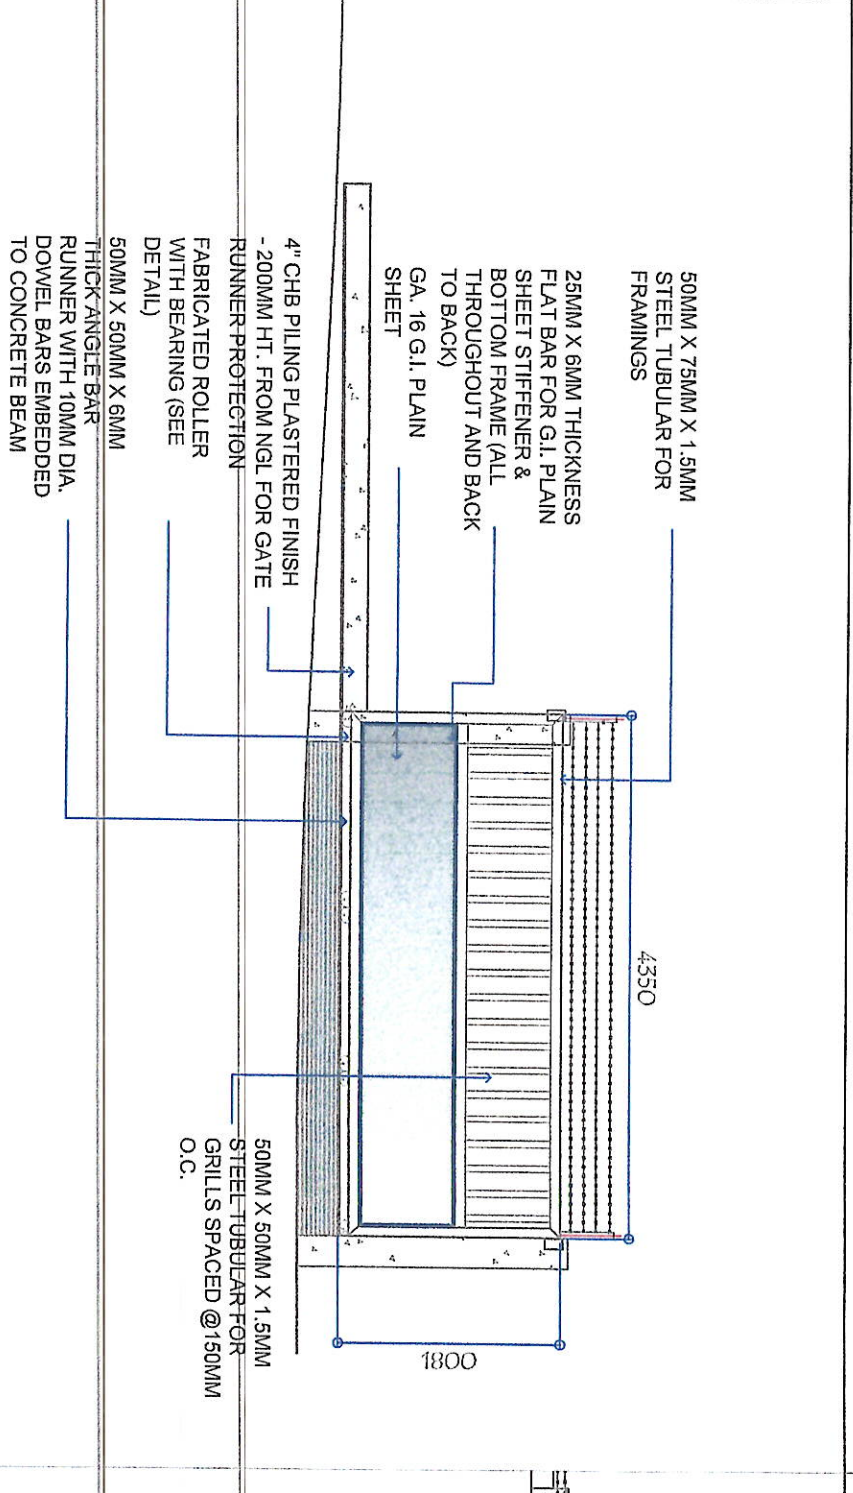

**NEW SLIDING STEEL GATE DETAIL**  
SCALE: 1:40

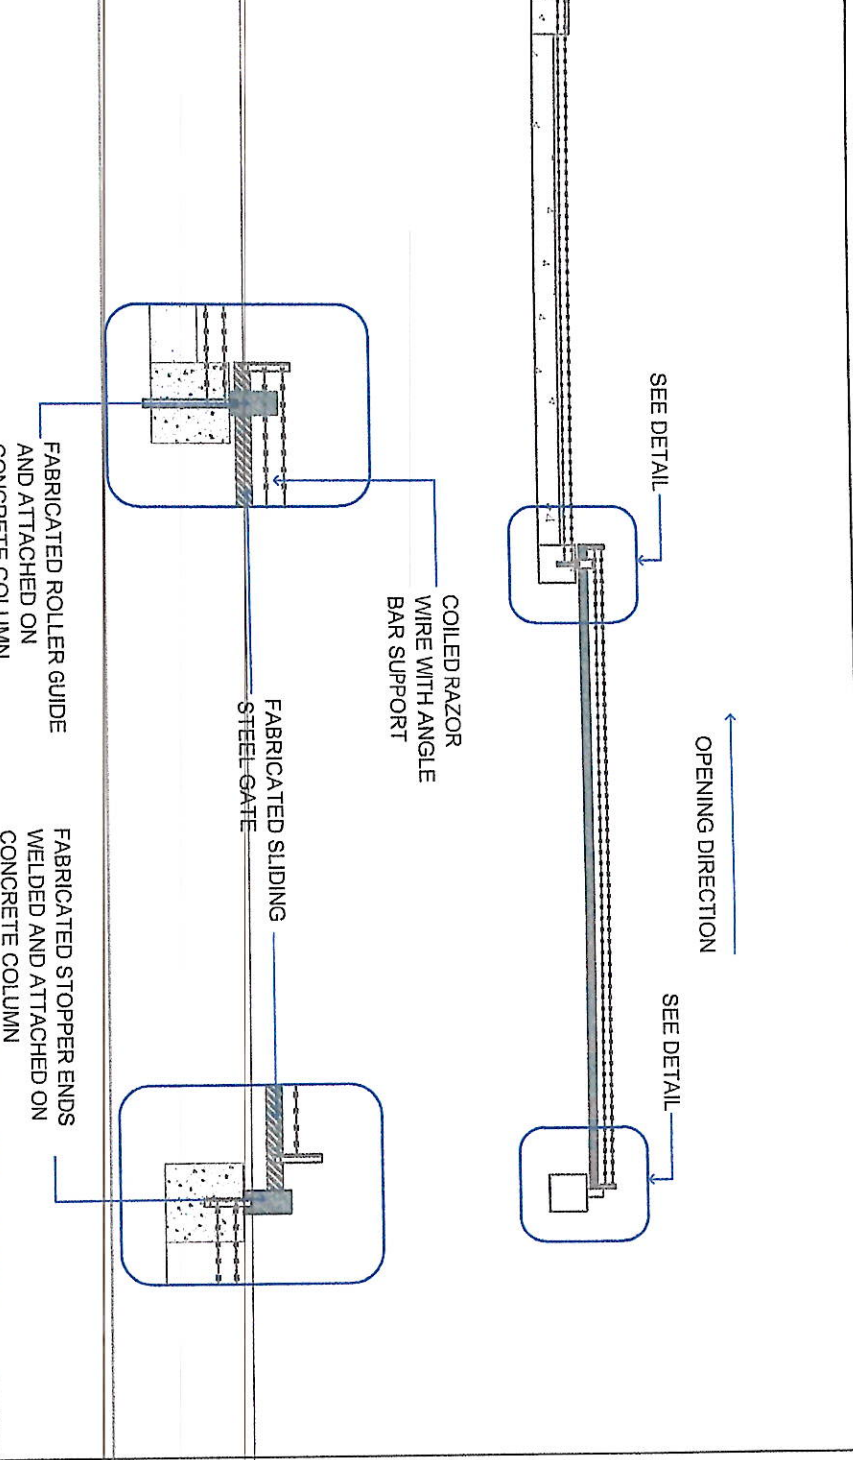

**SLIDING STEEL GATE DETAILS**  
SCALE: 1:40