





PERSPECTIVE
SCALE: DRAWN NOT TO SCALE



LOCATION MAP
SCALE: DRAWN NOT TO SCALE

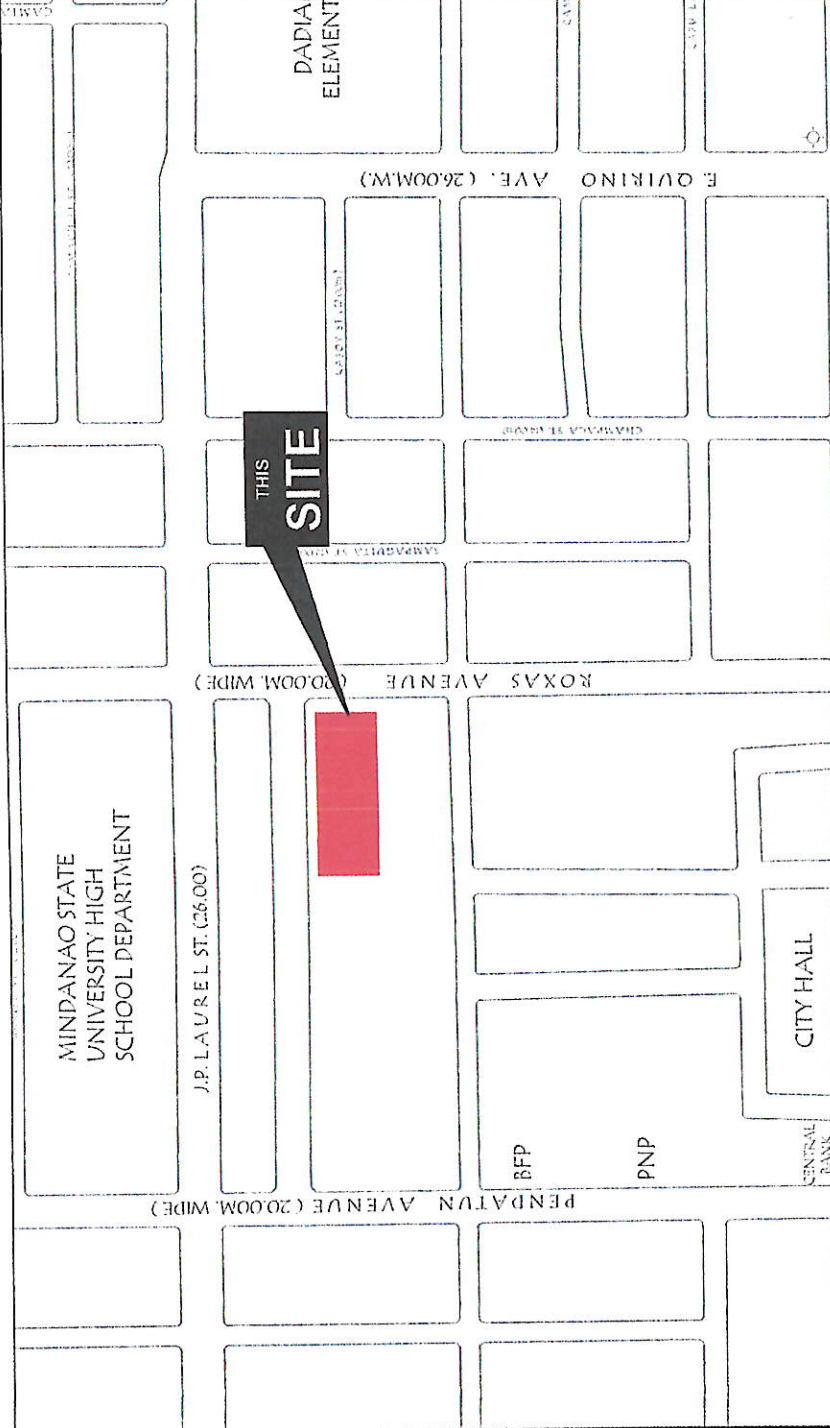


VICINITY MAP
SCALE: DRAWN NOT TO SCALE

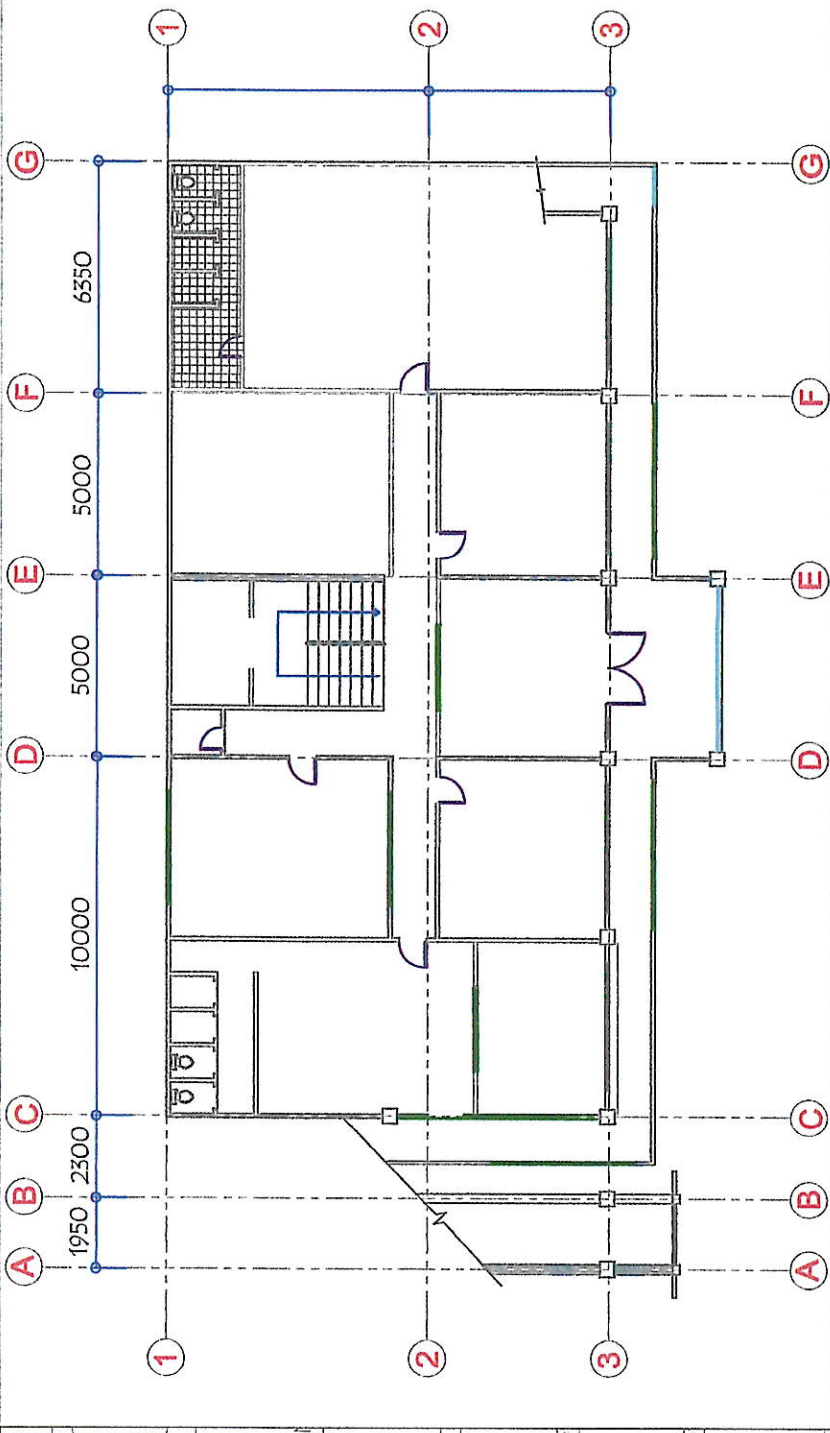


SITE DEVELOPMENT PLAN - GROUND FLOOR PLAN
SCALE: 1:200

<p>GENERAL SANTOS CITY WATER DISTRICT E. FERNANDEZ STREET, BRGY. LAGRO, GEN. SANTOS CITY ENGINEERING & CONSTRUCTION DEPARTMENT PLANNING AND DESIGN DIVISION TEL. NO.: (083) 852-3824</p>	<p>PROJECT TITLE CITY SOCIAL WELFARE AND DEVELOPMENT OFFICE - IMPROVEMENTS</p>	<p>CHECKED BY: <i>[Signature]</i> ENGR. DAVALO M. HORLADOR, JR. PDD - PROJECT PLANNING AND DEVELOPMENT OFFICER A</p>	<p>REVIEWED BY: <i>[Signature]</i> ENGR. MARIA CELIA N. DANDAN PDD - OFFICER IN CHARGE</p>	<p>RECOMMENDED FOR APPROVAL BY: <i>[Signature]</i> ENGR. ROGELIO A. BESANA, JR. AGM - OPERATIONS AND TECHNICAL SERVICES</p>	<p>APPROVED BY: <i>[Signature]</i> ENGR. ARN B. GELLANGARIN GENERAL MANAGER A</p>	<p>SHEET CONTENTS: AS SHOWN</p>	<p>SHEET NO.: 01</p>
	<p>LOCATION: BGY. DADIANGAS EAST, GENERAL SANTOS CITY</p>	<p>DATE: DEC. 15, 2022</p>	<p>REV. NO. 00</p>				

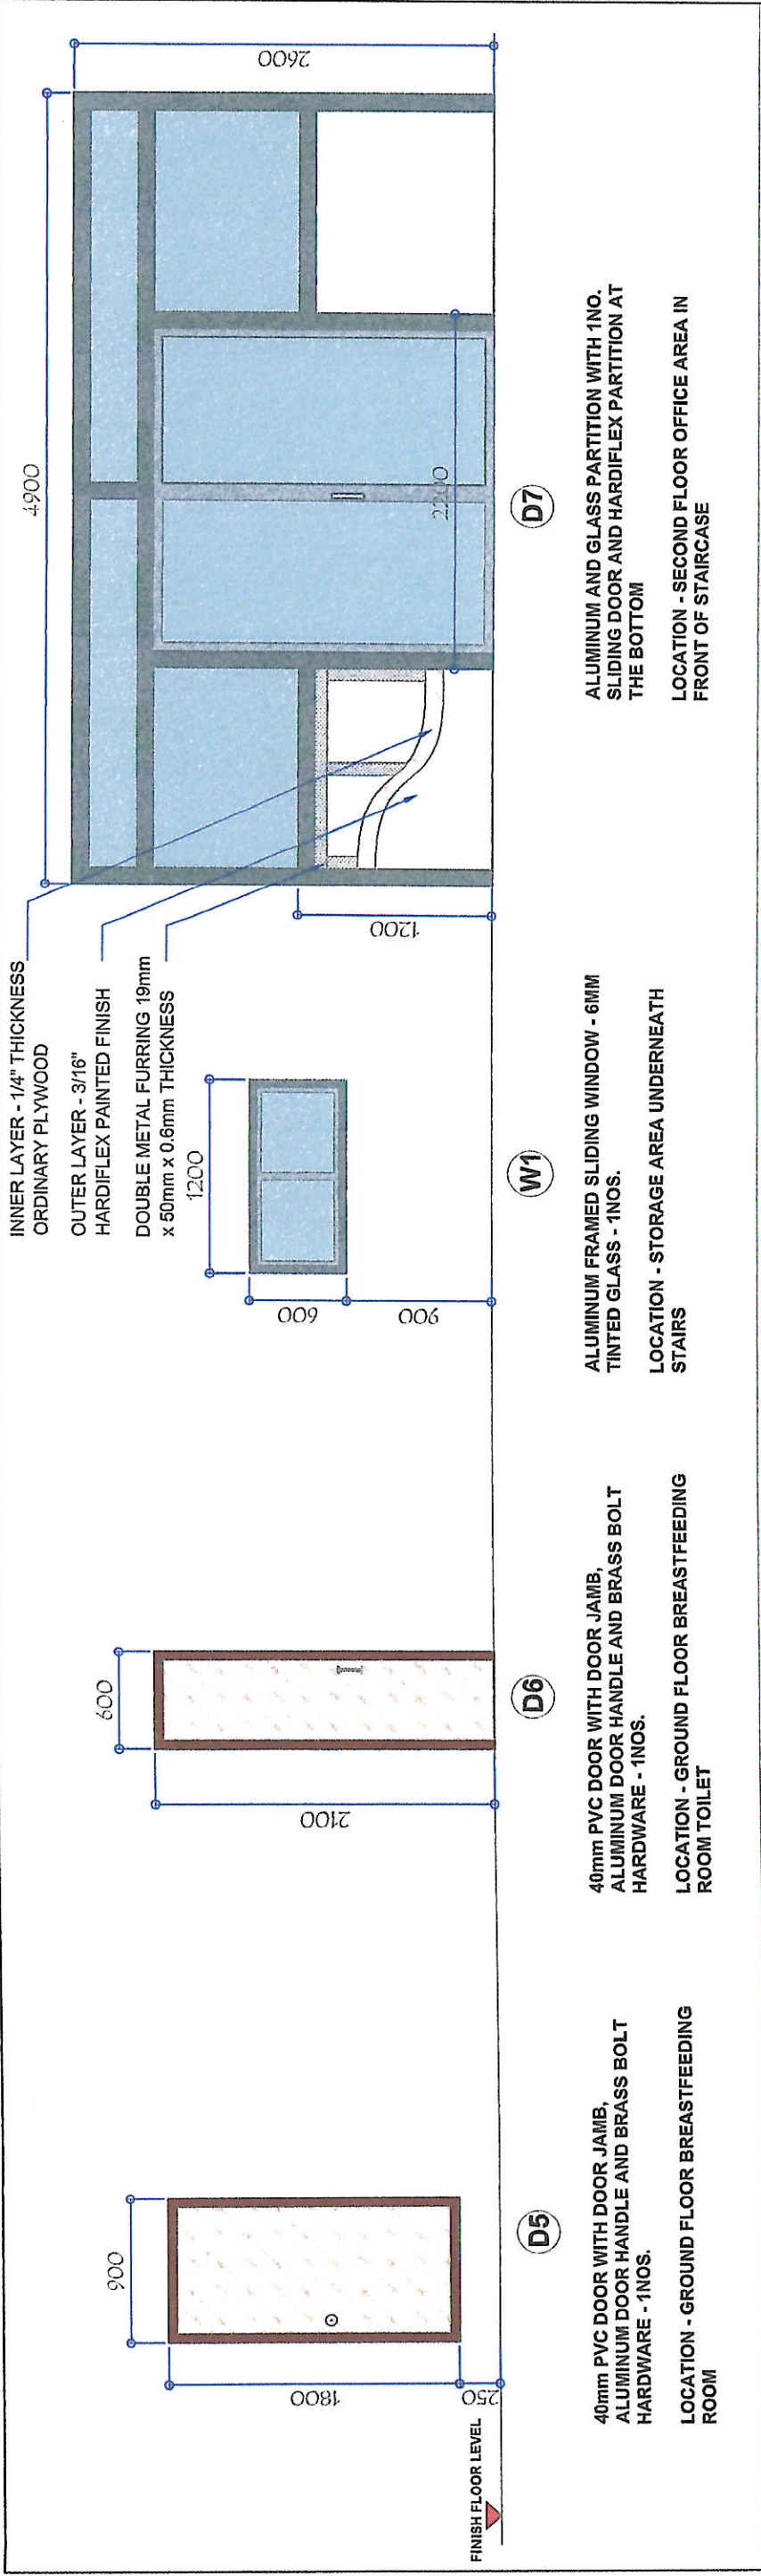


DOOR AND WINDOW SCHEDULE: ELEVATIONS - CONTINUED
SCALE: 1:40

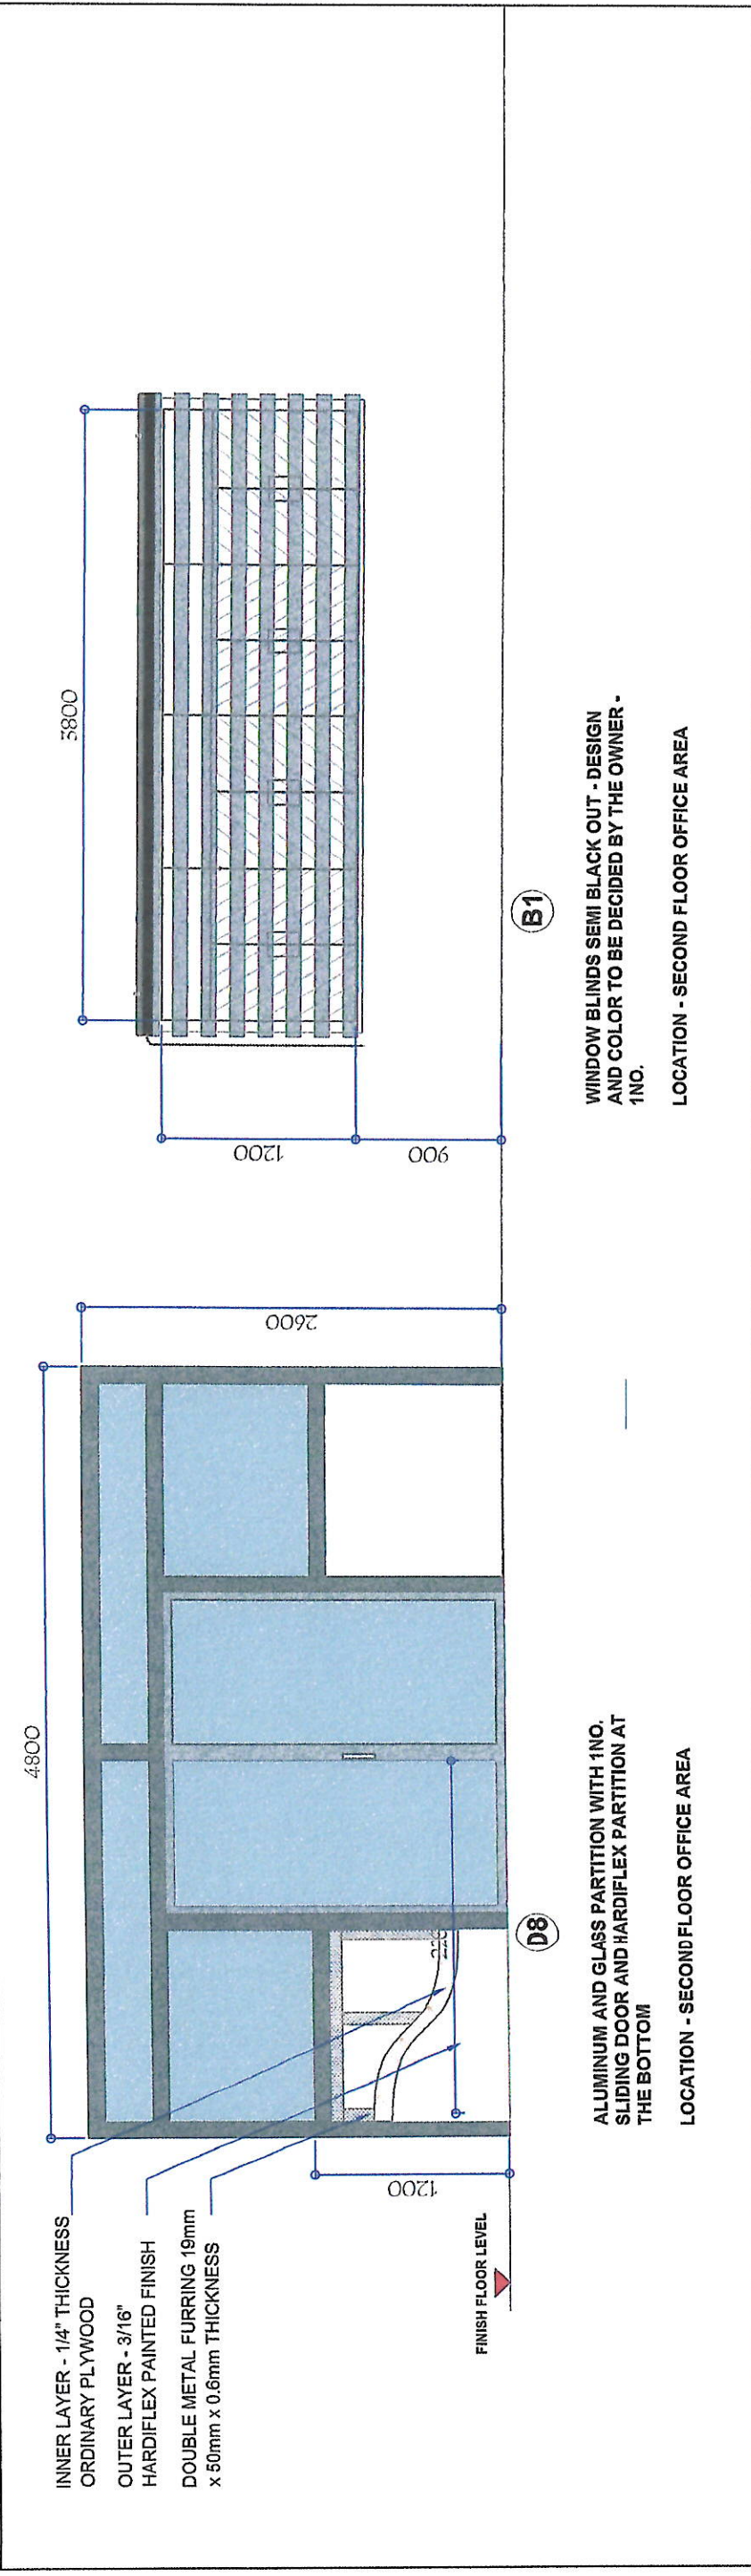

DOOR AND WINDOW SCHEDULE: ELEVATIONS - CONTINUED
SCALE: 1:40


<p>GENERAL SANTOS CITY WATER DISTRICT E. FERNANDEZ STREET, BRGY. LAGAO, GEN. SANTOS CITY ENGINEERING & CONSTRUCTION DEPARTMENT PLANNING AND DESIGN DIVISION TEL. NO.: (083) 552-3824</p>	<p>PROJECT TITLE: CITY SOCIAL WELFARE AND DEVELOPMENT OFFICE - IMPROVEMENTS</p>	<p>CHECKED BY: <i>[Signature]</i> ENGR. DANILLO M. HORLADOR, JR. ENGR. MARIA CELIA N. DANDAN PED - PROJECT PLANNING AND DEVELOPMENT OFFICER A PDD - OFFICER IN CHARGE</p>	<p>REVIEWED BY: <i>[Signature]</i> ENGR. ROGELIO A. BESANA, JR. ENGR. ARN B. GELLANGARIN AGM - OPERATIONS AND TECHNICAL SERVICES GENERAL MANAGER A</p>	<p>RECOMMENDED FOR APPROVAL BY: APPROVED BY: <i>[Signature]</i> <i>[Signature]</i></p>	<p>SHEET CONTENTS: AS SHOWN</p>	<p>SHEET NO.: 03</p>
	<p>LOCATION: BGY. DADIANGAS EAST, GENERAL SANTOS CITY</p>			<p>DATE: DEC. 15, 2022</p>	<p>REV. NO. 00</p>	

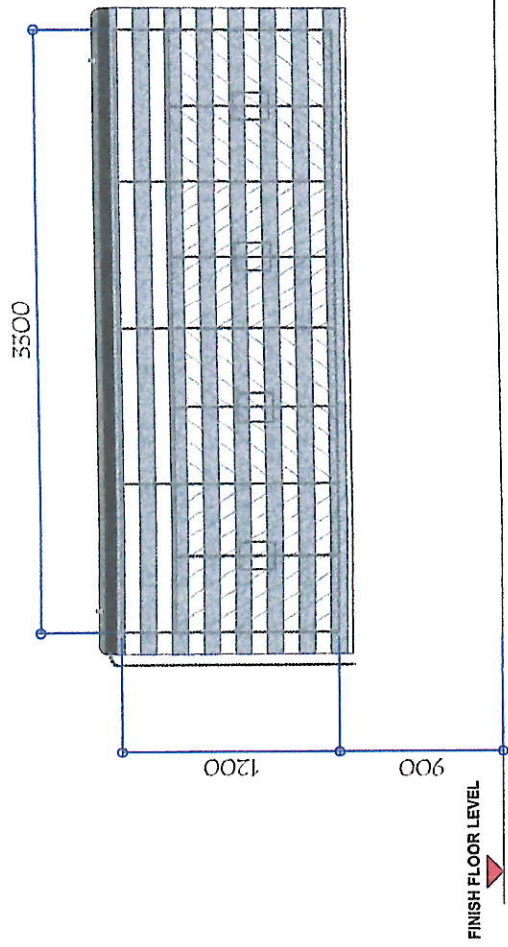

B2

WINDOW BLINDS SEMI BLACK OUT - DESIGN AND COLOR TO BE DECIDED BY THE OWNER - 1NO.

LOCATION - SECOND FLOOR OFFICE AREA

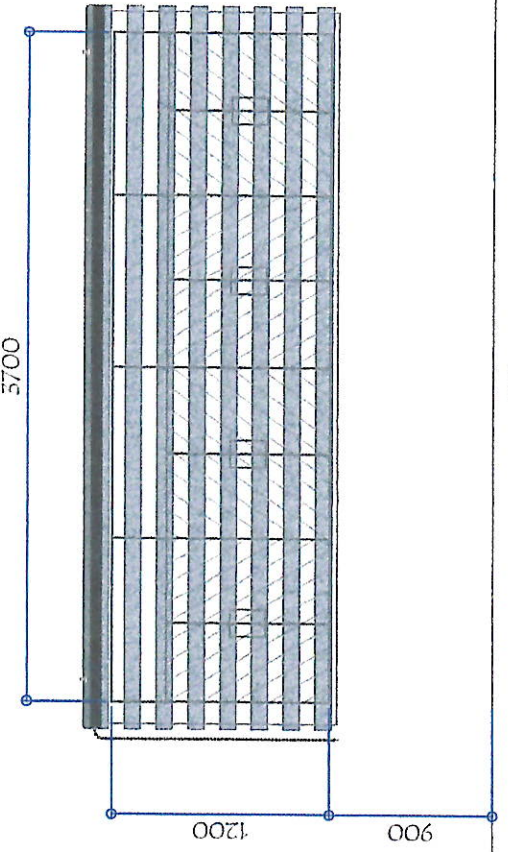



B3

WINDOW BLINDS SEMI BLACK OUT - DESIGN AND COLOR TO BE DECIDED BY THE OWNER - 2NOS.

LOCATION - SECOND FLOOR OFFICE AREA

DOOR AND WINDOW SHEDULE: ELEVATIONS - CONTINUED

SCALE: 1:40

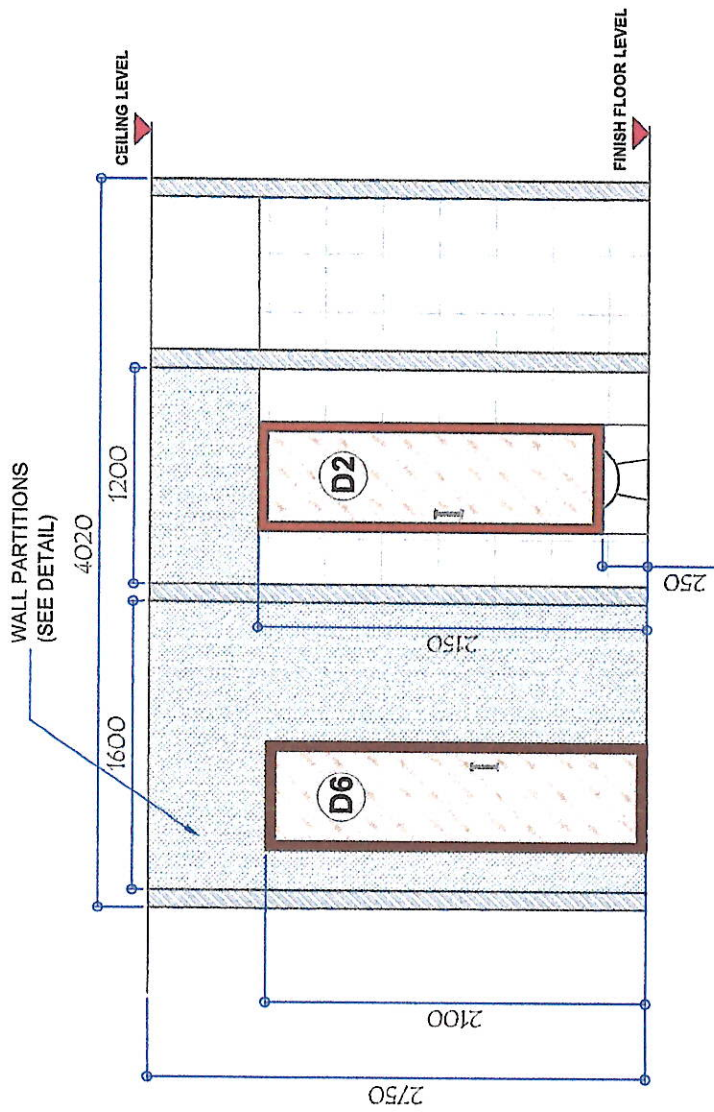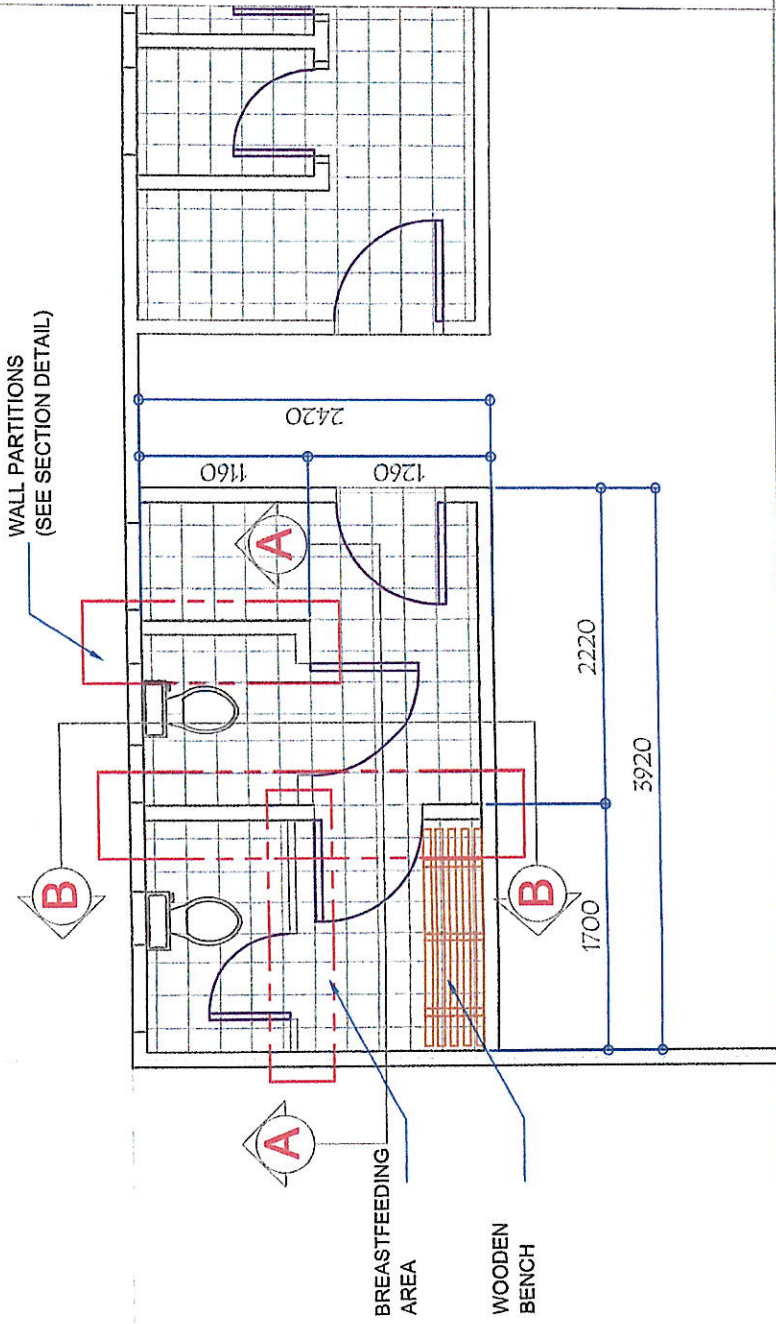



WALL PARTITION AT BREASTFEEDING AND TOILET AREA

SCALE: 1:50

SECTION A - ELEVATION AT BREASTFEEDING AND TOILET AREA


SCALE: 1:40

<p>PROJECT TITLE: CITY SOCIAL WELFARE AND DEVELOPMENT OFFICE - IMPROVEMENTS</p> <p>LOCATION: BGY DADANGAS EAST, GENERAL SANTOS CITY</p>	<p>CHECKED BY: <i>[Signature]</i> ENGR. DANITO M. HORLADOR, JR. ENGR. MARIA CELIA N. DANDAN PDD - PROJECT PLANNING AND DEVELOPMENT OFFICER A</p>	<p>REVIEWED BY: <i>[Signature]</i> ENGR. ROGELIO A. BESANA, JR. ENGR. ARN B. GELLANGARIN AGM - OPERATIONS AND TECHNICAL SERVICES (GENERAL MANAGER A)</p>	<p>RECOMMENDED FOR APPROVAL BY: <i>[Signature]</i></p>	<p>APPROVED BY: <i>[Signature]</i></p>	<p>SHEET CONTENTS: AS SHOWN</p>	<p>SHEET NO.: 04</p>
			<p>GENERAL SANTOS CITY WATER DISTRICT E. FERNANDEZ STREET, BRGY. LAGAO, GEN. SANTOS CITY ENGINEERING & CONSTRUCTION DEPARTMENT PLANNING AND DESIGN DIVISION TEL. NO.: (083) 552 - 3824</p>	<p>PREPARED BY: JJD</p>	<p>DATE: DEC. 15, 2022</p>	<p>REV. NO. 00</p>

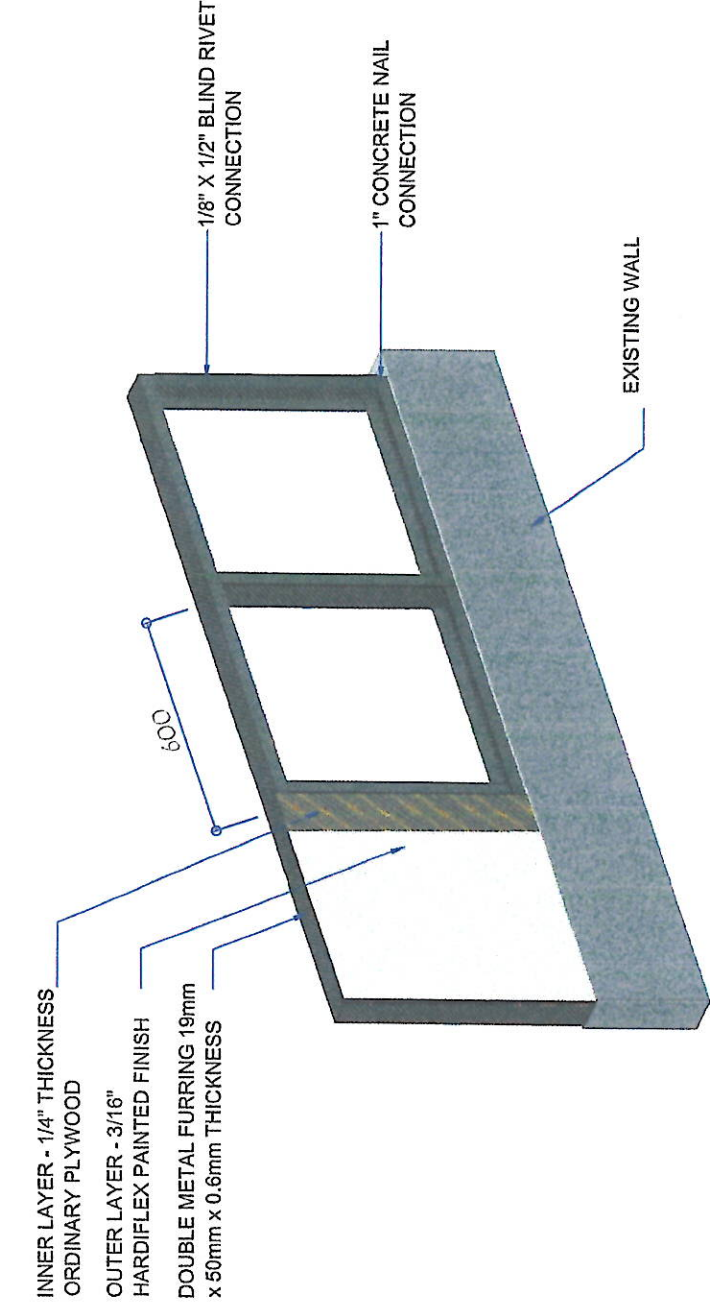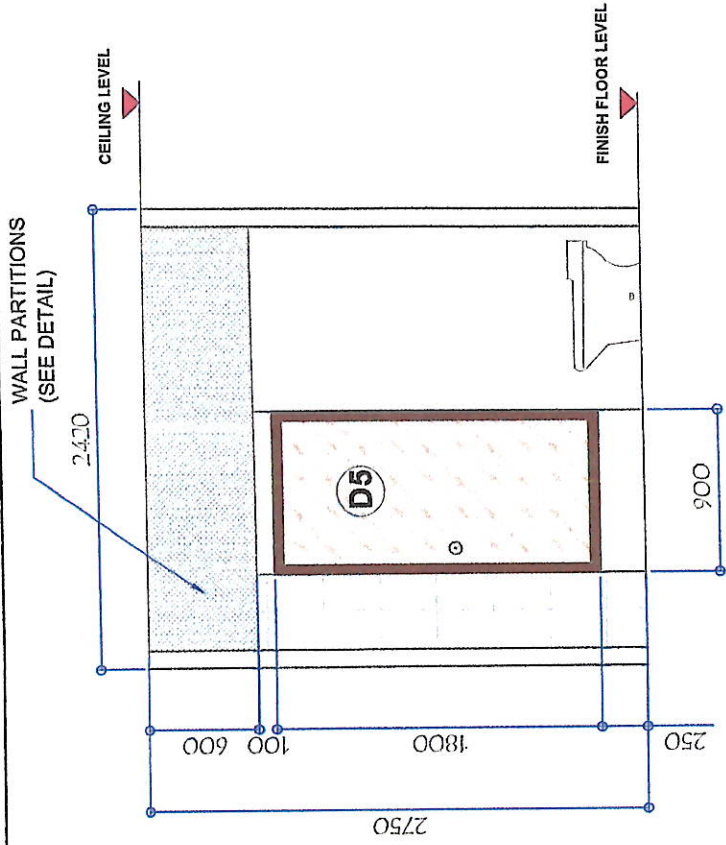

SECTION B - ELEVATION AT BREASTFEEDING AND TOILET AREA

3D DETAIL - TYPICAL WALL PARTITION

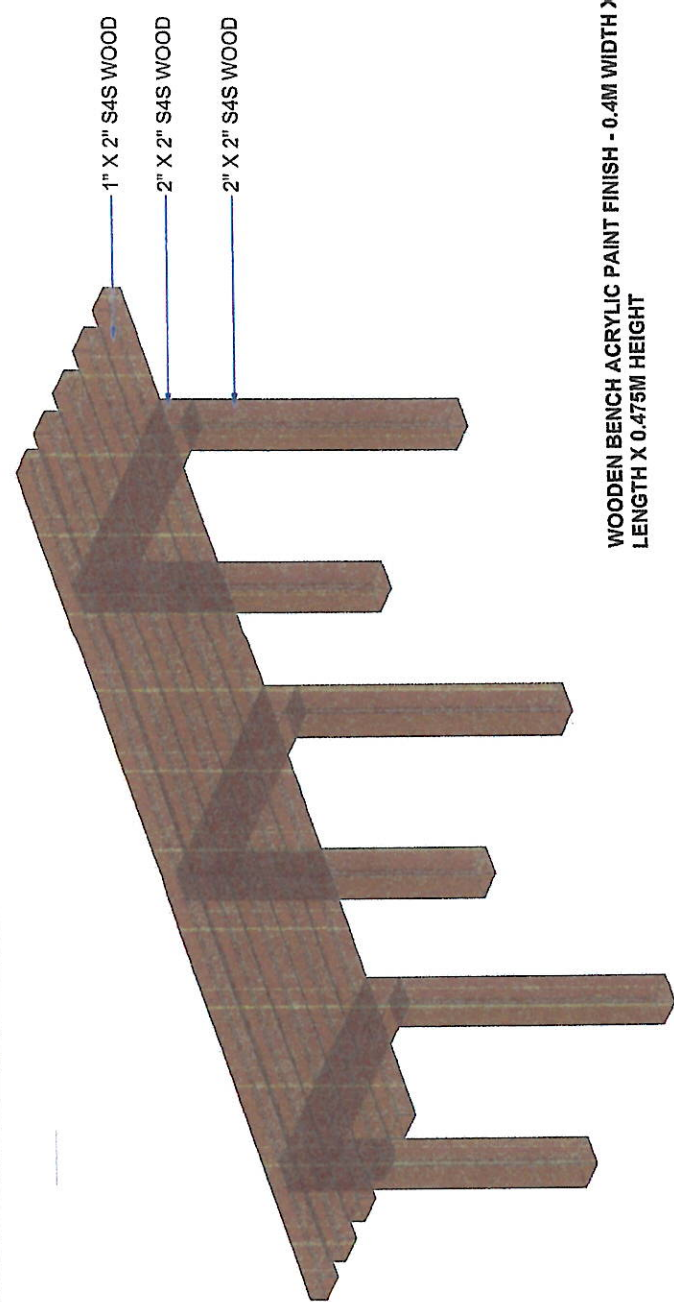

WOODEN BENCH ACRYLIC PAINT FINISH - 0.4M WIDTH X 1.5M LENGTH X 0.475M HEIGHT

3D DETAIL - WOODEN BENCH AT BREASTFEEDING AREA

GENERAL SANTOS CITY WATER DISTRICT
 E. FERNANDEZ STREET, BRGY. LAGAO, GEN. SANTOS CITY
 ENGINEERING & CONSTRUCTION DEPARTMENT
 PLANNING AND DESIGN DIVISION
 TEL. NO.: (083) 532-3824

PROJECT TITLE:
 CITY SOCIAL WELFARE AND DEVELOPMENT
 OFFICE - IMPROVEMENTS
 LOCATION : BGY. DADIANGAS EAST, GENERAL SANTOS CITY

CHECKED BY: *[Signature]*
 ENGR. DAMILLO M. HORLADOR, JR. PDD - PROJECT PLANNING AND DEVELOPMENT OFFICER A
 ENGR. MARIA CELIA N. DANDAN PDD - OFFICER IN CHARGE

RECOMMENDED FOR APPROVAL BY: *[Signature]*
 ENGR. ROGELIO A. BESANA, JR. ENGR. ARN B. GELLANGARIN
 AGM - OPERATIONS AND TECHNICAL SERVICES GENERAL MANAGER A

SHEET CONTENTS:
 AS SHOWN

SHEET NO.: **05**

REV. NO. 00

DATE: DEC. 15, 2022

PREPARED BY: *[Signature]*

DATE: DEC. 15, 2022

REVISIONS

NO.

DESCRIPTION

DATE

BY

REVISIONS

NO.

DESCRIPTION

DATE

BY

REVISIONS

NO.

DESCRIPTION

DATE

BY

REVISIONS

NO.

DESCRIPTION