




OFFICE OF THE BUILDING OFFICIAL

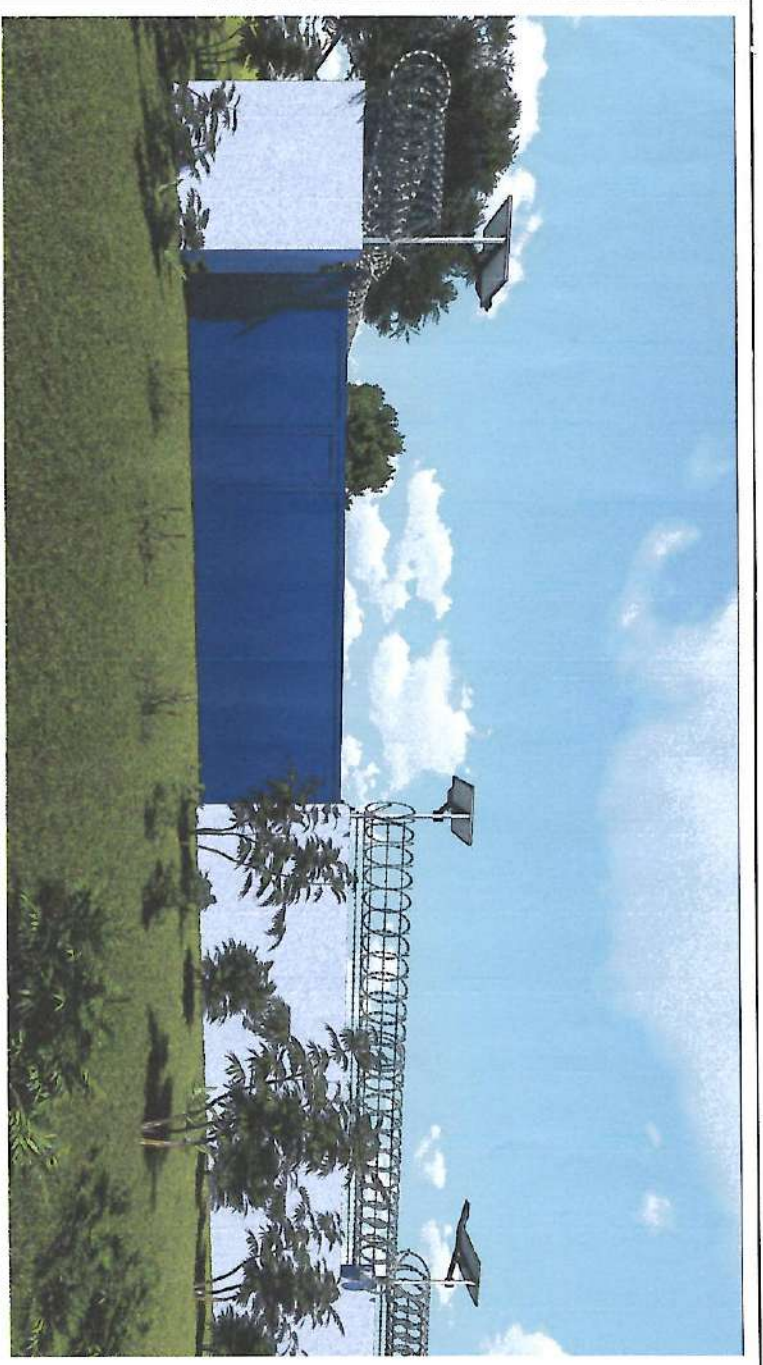

01 PERSPECTIVE  
B-01 NOT TO SCALE

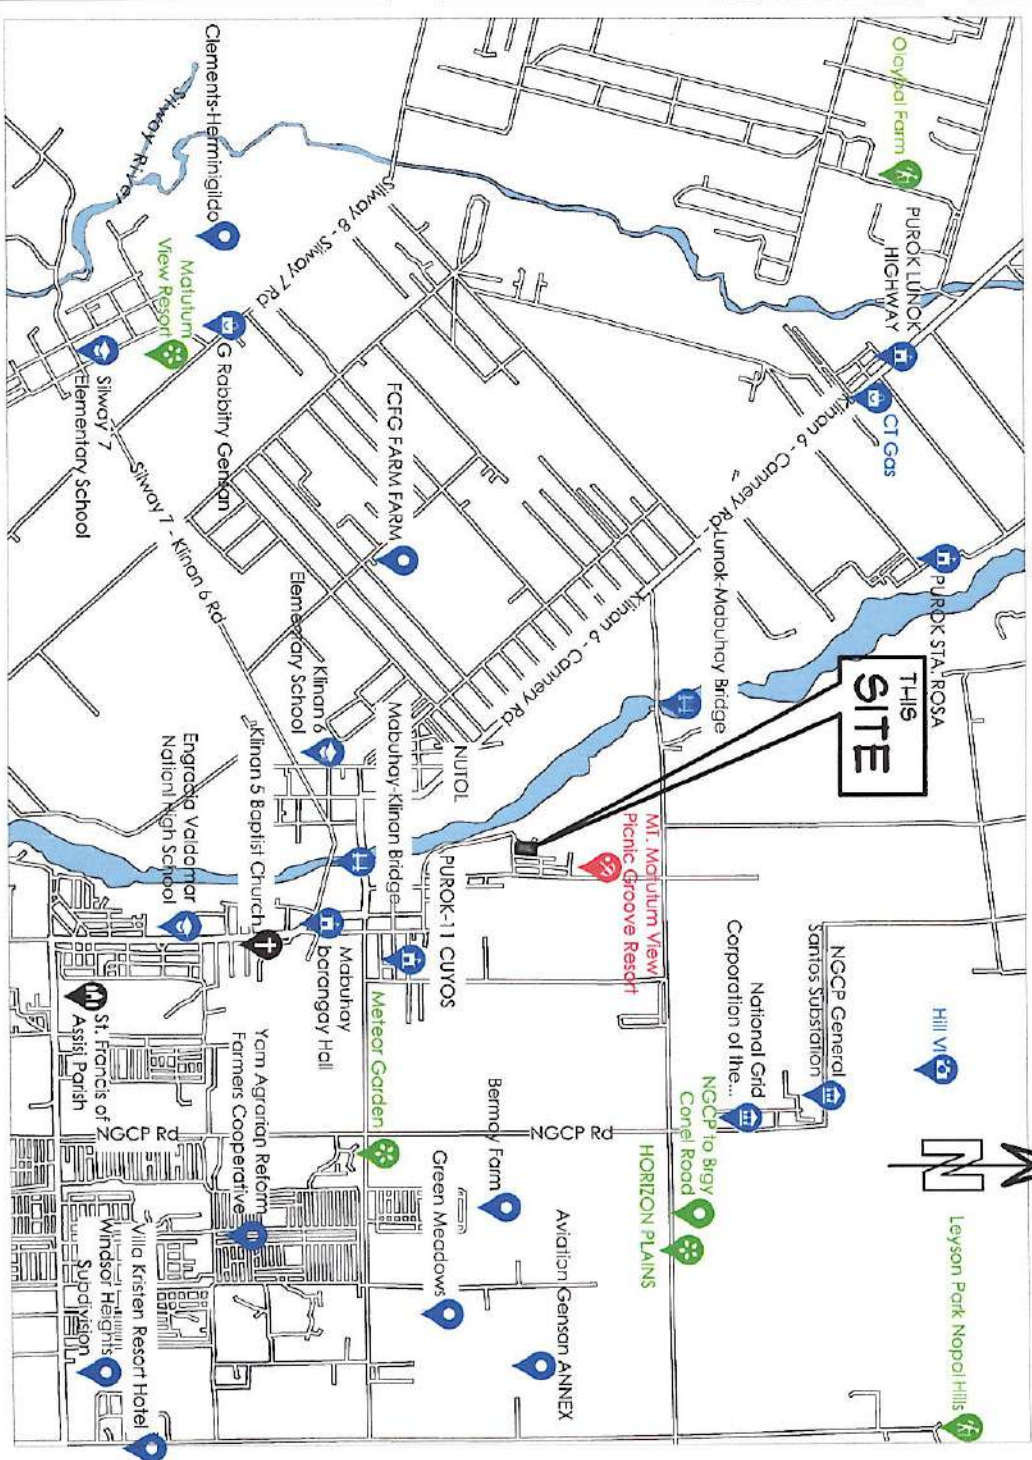

02 VICINITY MAP  
B-01 NOT TO SCALE

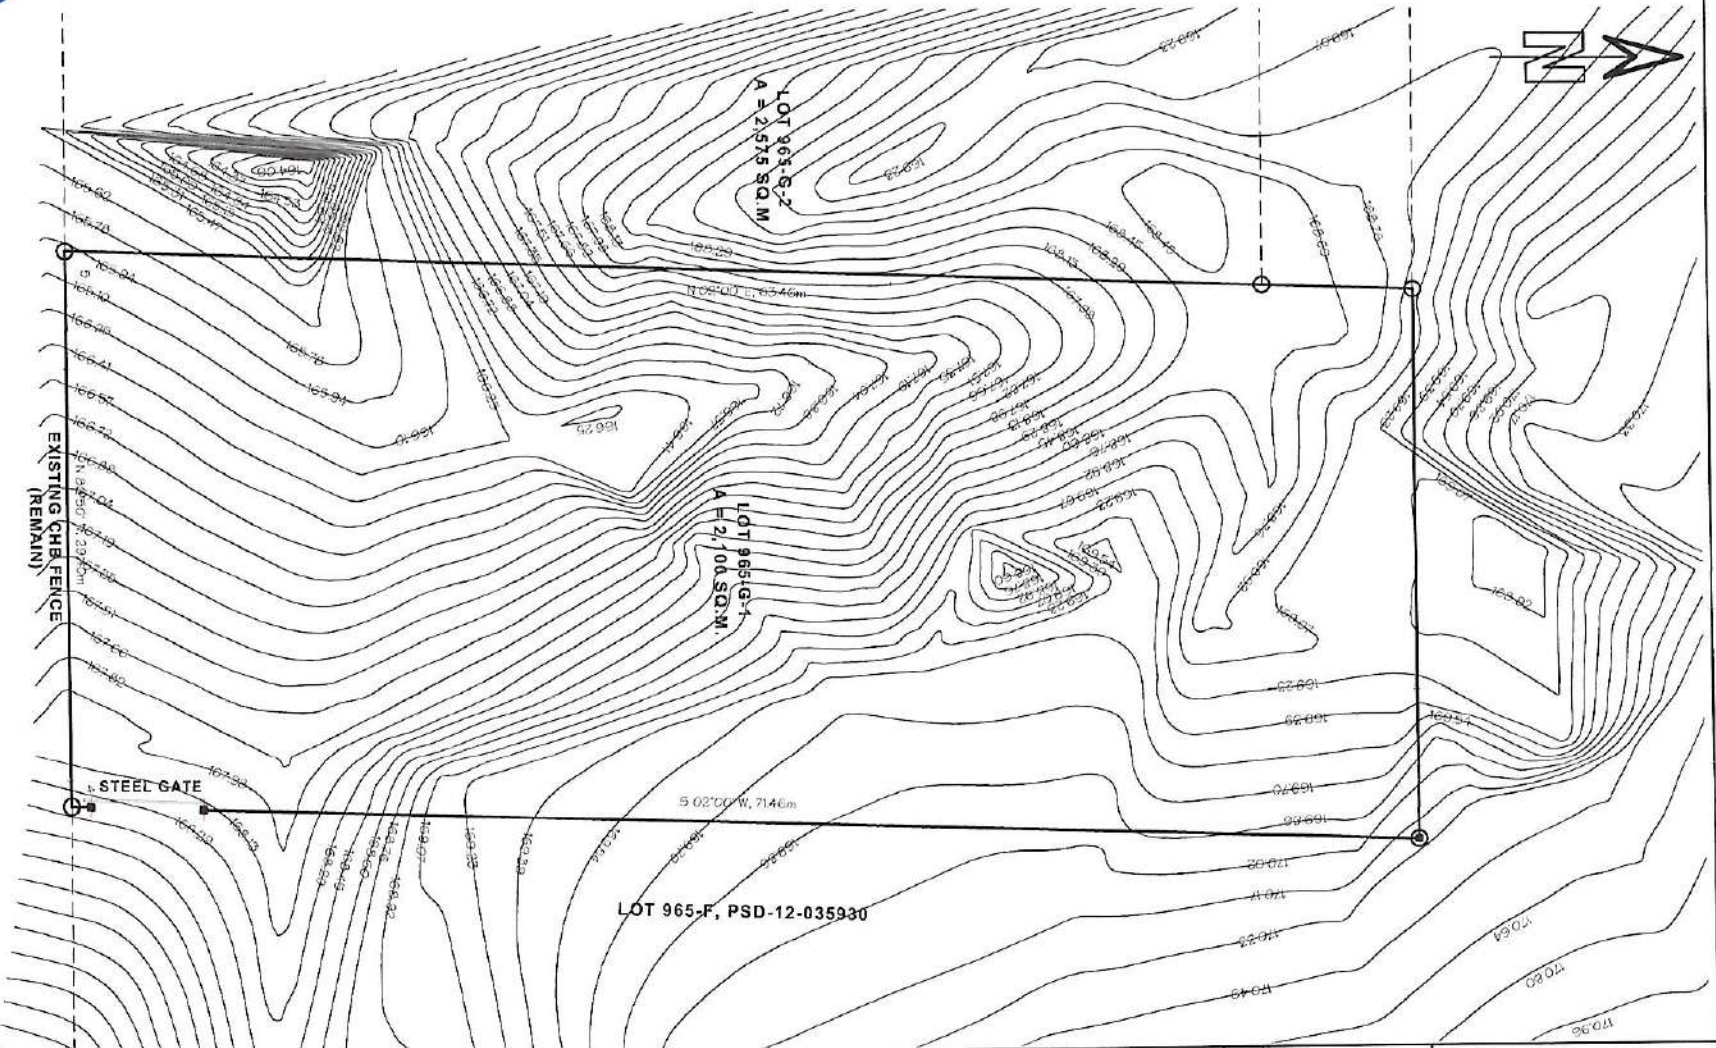

03 SITE DEVELOPMENT PLAN  
B-01 SCALE: 1:800 M

ELECTRONICS		SHEET NO.
MECHANICAL		
ELECTRICAL		
SANITARY		
STRUCTURAL		
ARCHITECTURAL		
LINE AND GRADE		
LAND USE & ZONING		
SHEET CONTENTS		
AS SHOWN	B-01	
CHECKED BY: DOM-RAE	REV. NO.	01
DATE: FEB. 2024		11

DANILO M. HORLADOR, JR.  
CIVIL ENGINEER  
REG. NO. 010795  
PIN. NO. 21-941-991  
DATE: 01/04/2023


PROJECT AND LOCATION  
CONSTRUCTION OF PERIMETER FENCE  
GENERAL SANTOS CITY

CHECKED & REVIEWED:  
ENGR. MARIA CELIA N. DANDAN  
PLANNING DEPARTMENT MANAGER, EOP

RECOMMENDED BY:  
ENGR. ROGELIO A. BEBAYA, JR.  
AGM OPERATIONS & TECHNICAL SERVICES

APPROVED:  
FERNANDO S. FERRER, MPA  
PLANNING DEPARTMENT MANAGER


DRAWN BY: DOM-RAE  
REV. NO.:  
DATE: FEB. 2024

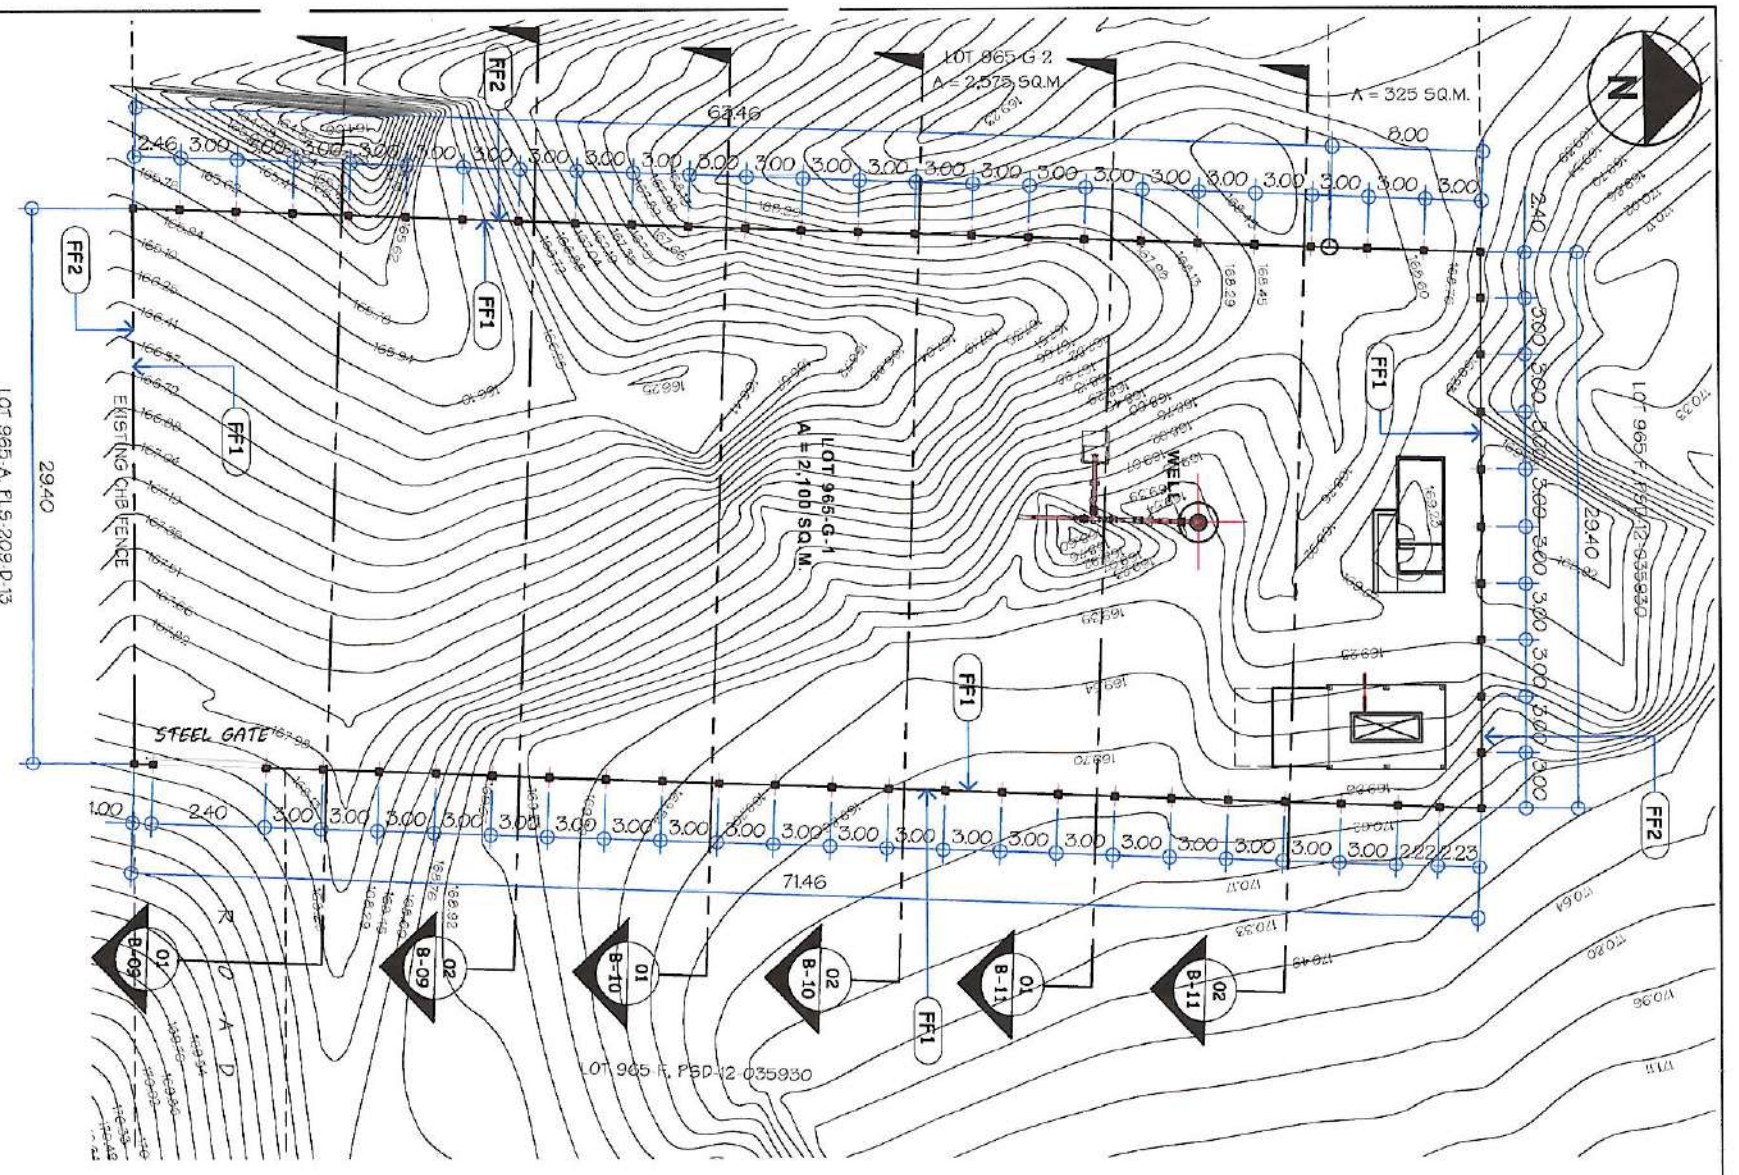

**01 TOPOGRAPHIC PLAN**  
SCALE: 1:400 M

**SCHEDULE OF FINISH**  
FENCE:


- FF1 100mm thk. C-B w/ PLAIN CEMENT PLASTER (PAINT FINISH)
- FF2 100mm thk. C-B w/o PLASTERING & PAINTING

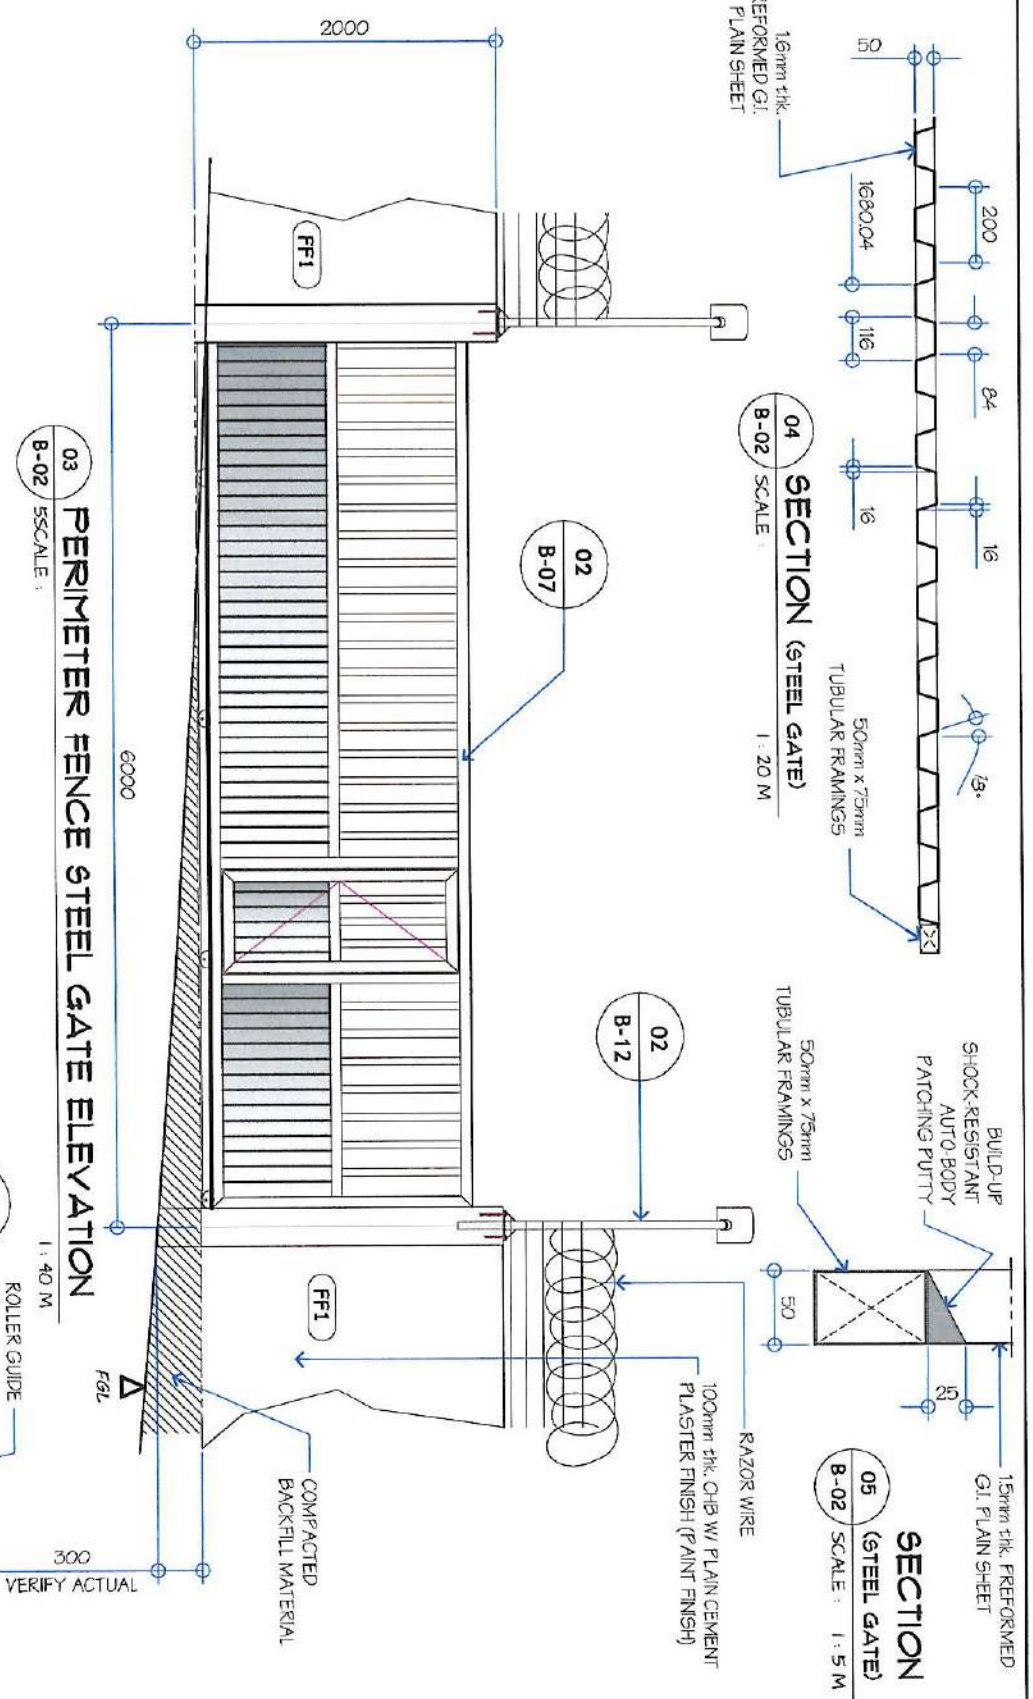

**03 PERIMETER FENCE STEEL GATE ELEVATION**  
SCALE: 1:40 M

**04 SECTION (STEEL GATE)**  
SCALE: 1:20 M

**05 SECTION (STEEL GATE)**  
SCALE: 1:5 M

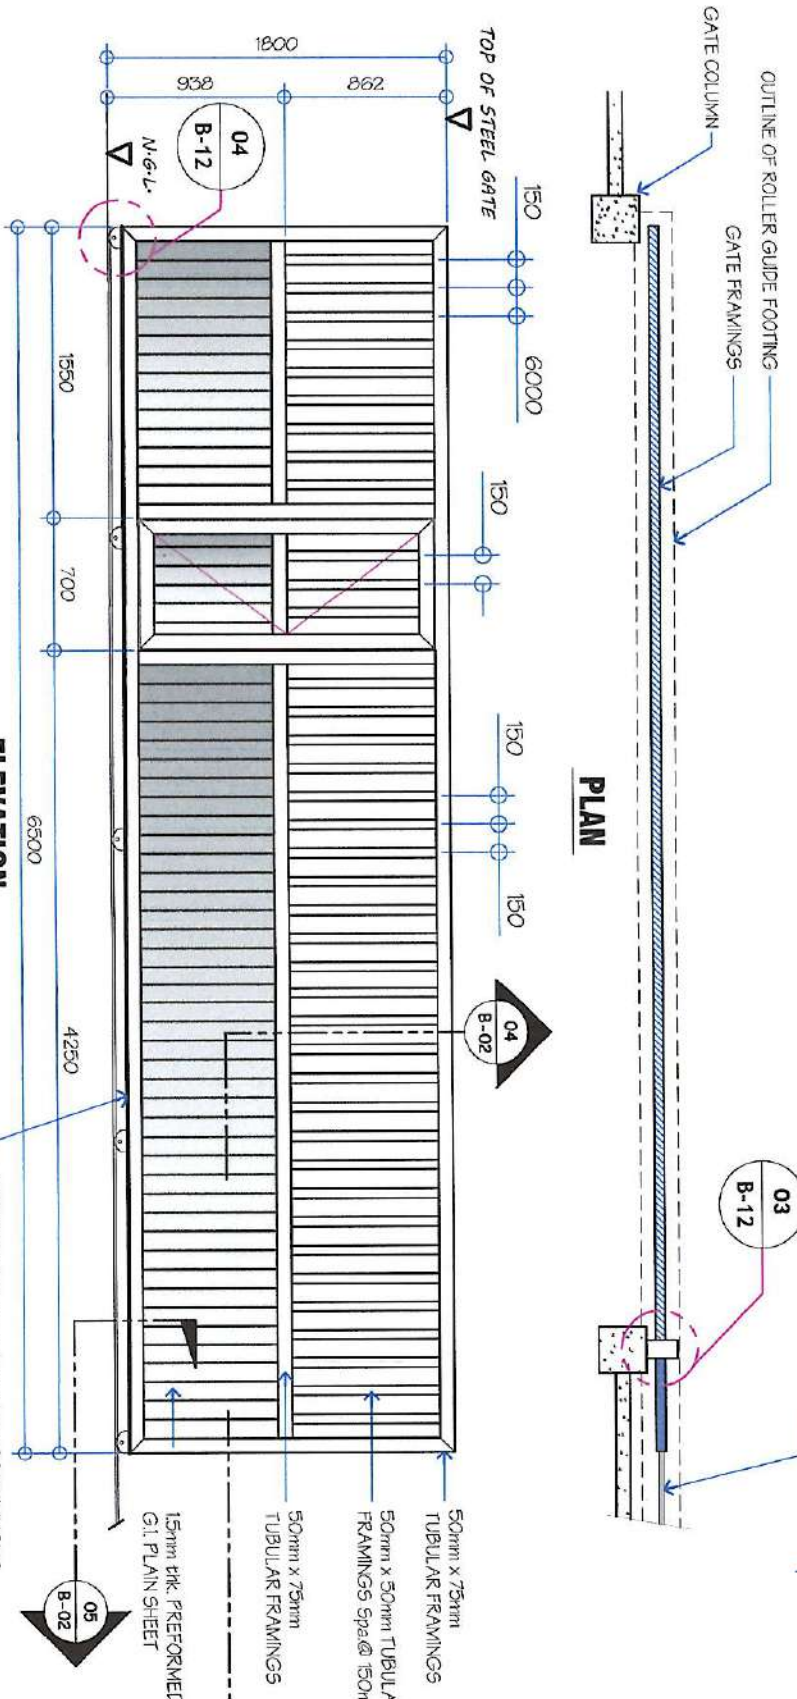

**ELEVATION**

**02 STEEL GATE DETAIL (PERIMETER FENCE)**  
SCALE: 1:40 M

PROVIDE 50mm x 4mm thk. CONTINUOUS DOUBLER PLATE WELD TO TUBULAR FRAMING

<p><b>GENERAL SANTOS CITY WATER DISTRICT</b> E. FERNANDEZ STREET BRGY. LAGAO GBA, GENERAL SANTOS CITY ENGINEERING &amp; CONSTRUCTION DEPARTMENT PLANNING AND DESIGN DIVISION TEL. NO.: (083) 552-3824</p>		<p><b>DANILO M. MORLADOR, JR.</b> CIVIL ENGINEER</p>		<p>PROJECT AND LOCATION <b>CONSTRUCTION OF PERIMETER FENCE</b></p>		<p>CHECKED &amp; REVIEWED: <b>ENGR. YASIA CELIA N. DAVIDAN</b> ACTING DEPARTMENT MANAGER, ESD</p>		<p>RECOMMEND APPROVAL: <b>ENGR. ROSELIO A. BESANA, JR.</b> ACTING DEPARTMENT TECHNICAL SERVICES</p>		<p>APPROVED: <b>FREDY AND S. FERRER, MPA</b> ACTING GENERAL MANAGER</p>		<p>SHEET CONTENTS <b>AS SHOWN</b></p>		<p>SHEET NO. <b>B-02</b></p>	
<p>REG. NO. 0107545 P.R. NO. 0510/044</p>		<p>TIN. NO. 291-941-997 DATE: 01/04/2023</p>		<p>LOCATION: "RIBOCK" T. LANGERO COMPOND BRGY. "PABUAY", GENERAL SANTOS CITY</p>		<p>ENGR. YASIA CELIA N. DAVIDAN</p>		<p>ENGR. ROSELIO A. BESANA, JR.</p>		<p>FREDY AND S. FERRER, MPA</p>		<p>DRAWN BY: PDM-RJC REV. NO.</p>		<p>CHECKED BY: PDM-RJC DATE: FEB. 2024</p>	
												<p>02</p>		<p>11</p>	

**DANILO M. HORLADOR, JR.**  
 CIVIL ENGINEER  
 REG. NO. 0107595  
 TIN NO. 291-941-997  
 PR. NO. 05187004  
 DATE: 01/01/2023

**CONSTRUCTION OF PERIMETER FENCE**  
 LOCATION: PAROQUE T. LACERADO CORNER BRGY. TABARAY, GENERAL SANTOS CITY


CHECKED & REVIEWED: *[Signature]*  
 ENGR. MARIA CELIA N. DANDAN  
 ACTIVE REGISTERED PROFESSIONAL ENGINEER

RECOMMEND APPROVAL: *[Signature]*  
 ENGR. ROSELLO A. BEBANA, JR.  
 ASST. OPERATIONS & TECHNICAL SERVICES


APPROVED: *[Signature]*  
 FERDINAND S. FERRER, MPA  
 ACTIVE GENERAL MANAGER

SHEET CONTENTS: **AS SHOWN**  
 DRAWN BY: **DMG-RSE**  
 CHECKED BY: **DMG-RSE**  
 REV. NO.: **03**  
 DATE: **FEB. 2024**


**01 FRONT ELEVATION (PERIMETER FENCE)**  
 SCALE: 1:200 M

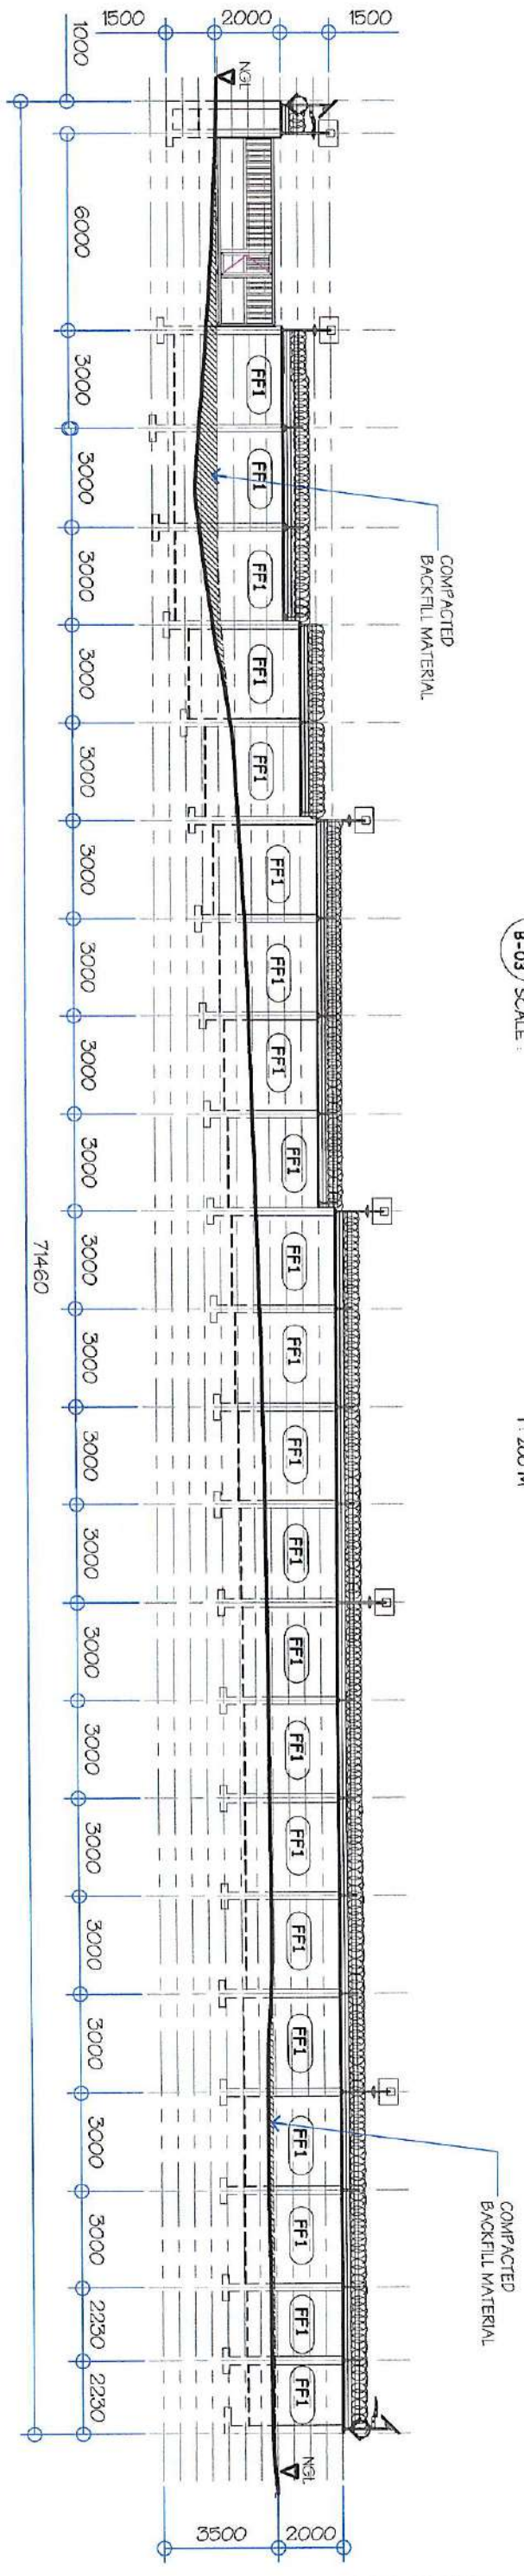

**02 REAR ELEVATION (PERIMETER FENCE)**  
 SCALE: 1:200 M

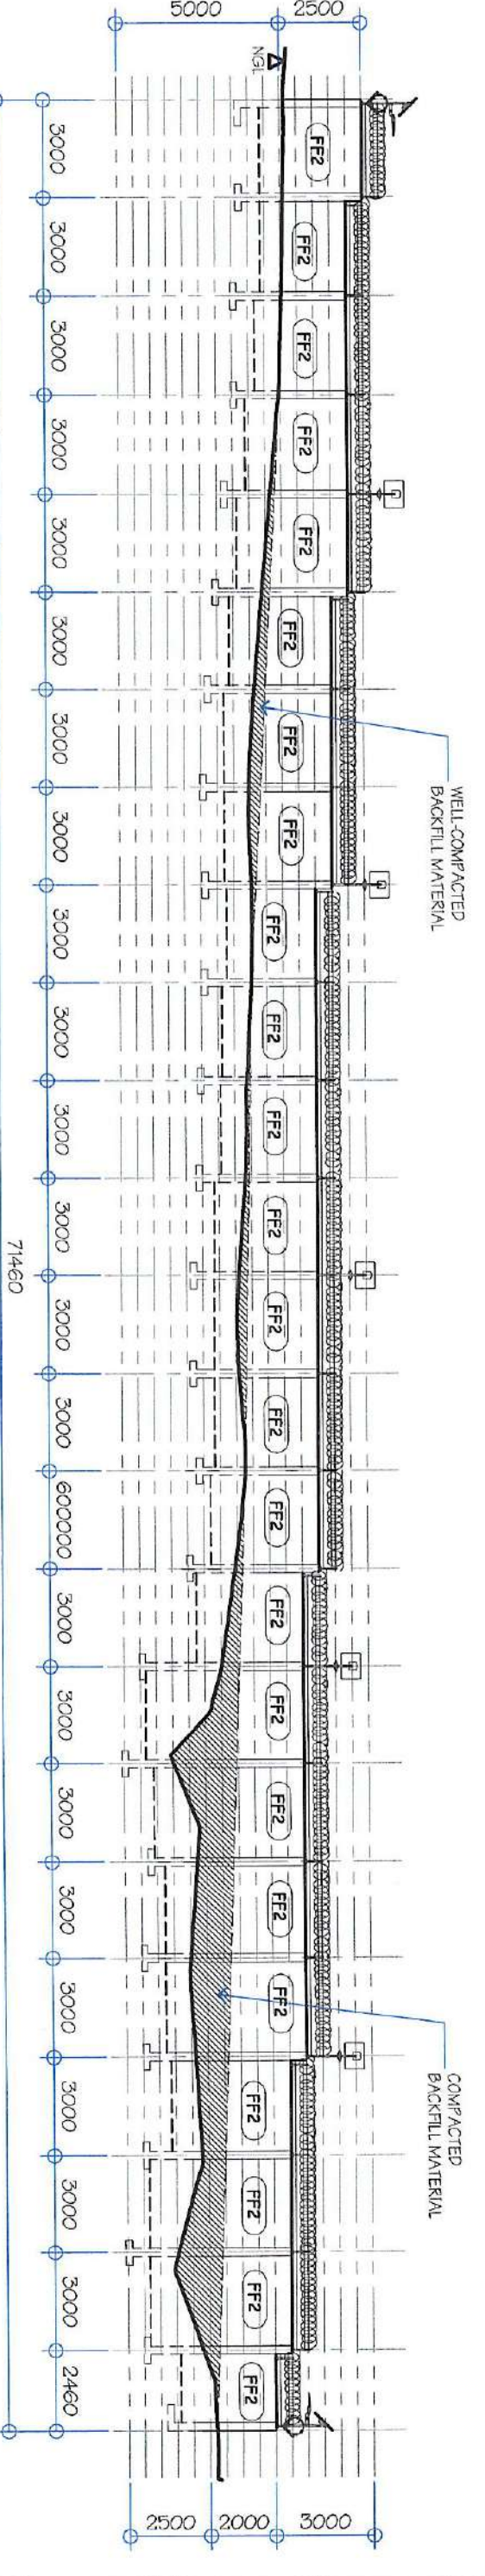

**03 RIGHT SIDE ELEVATION (PERIMETER FENCE)**  
 SCALE: 1:200 M

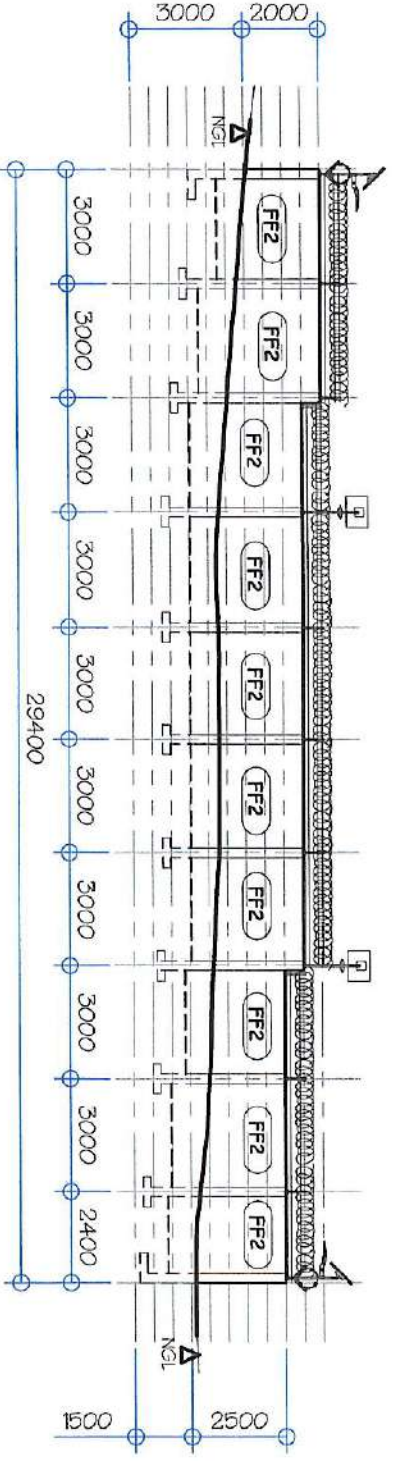



**GENERAL SANTOS CITY WATER DISTRICT**  
 E. FERRANDEZ STREET, BRGY. LAGAO, GEN. SANTOS CITY  
 ENGINEERING & CONSTRUCTION DEPARTMENT  
 PLANNING AND DESIGN DIVISION  
 TEL. NO.: (083) 552-3824

**DANILO M. HONLADOR, JR.**  
 CIVIL ENGINEER  
 REG. NO. 0107545  
 TIN. NO. 271-991-997  
 DATE: 01/04/2023

**PROJECT AND LOCATION**  
 CONSTRUCTION OF PERIMETER FENCE  
 LOCATION: PAROR 1, LAGANERO COMPOUND BRGY. MABUHAY, GENERAL SANTOS CITY

**CHECKED & REVIEWED:**  
 ENGR. MARIA CELIA N. DANDAN  
 ACTING DISTRICT ENGINEER MANAGER, EOD


**RECOMMEND APPROVAL:**  
 ENGR. ROGELIO A. BESANVA, JR.  
 AGM OPERATIONS & TECHNICAL SERVICES

**APPROVED:**  
 FERDINAND S. FERRER, MPA  
 ACTING GENERAL MANAGER


**SHEET CONTENTS**  
 AS SHOWN

**SHEET NO.**  
 B-04

**01 CROSS SECTION**  
 SCALE: 1:50 M

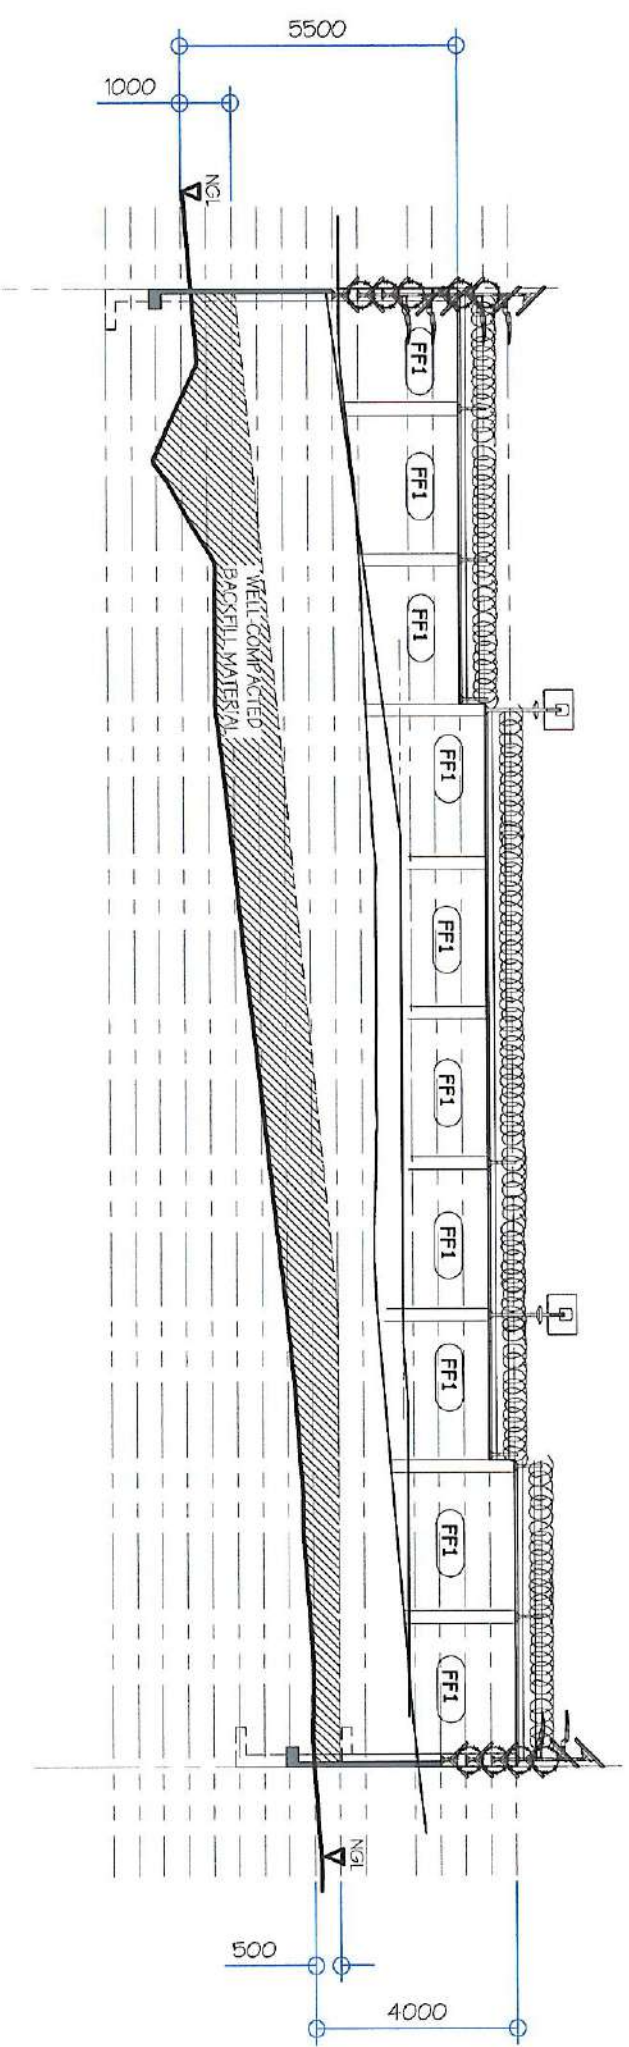

**02 CROSS SECTION**  
 SCALE: 1:50 M

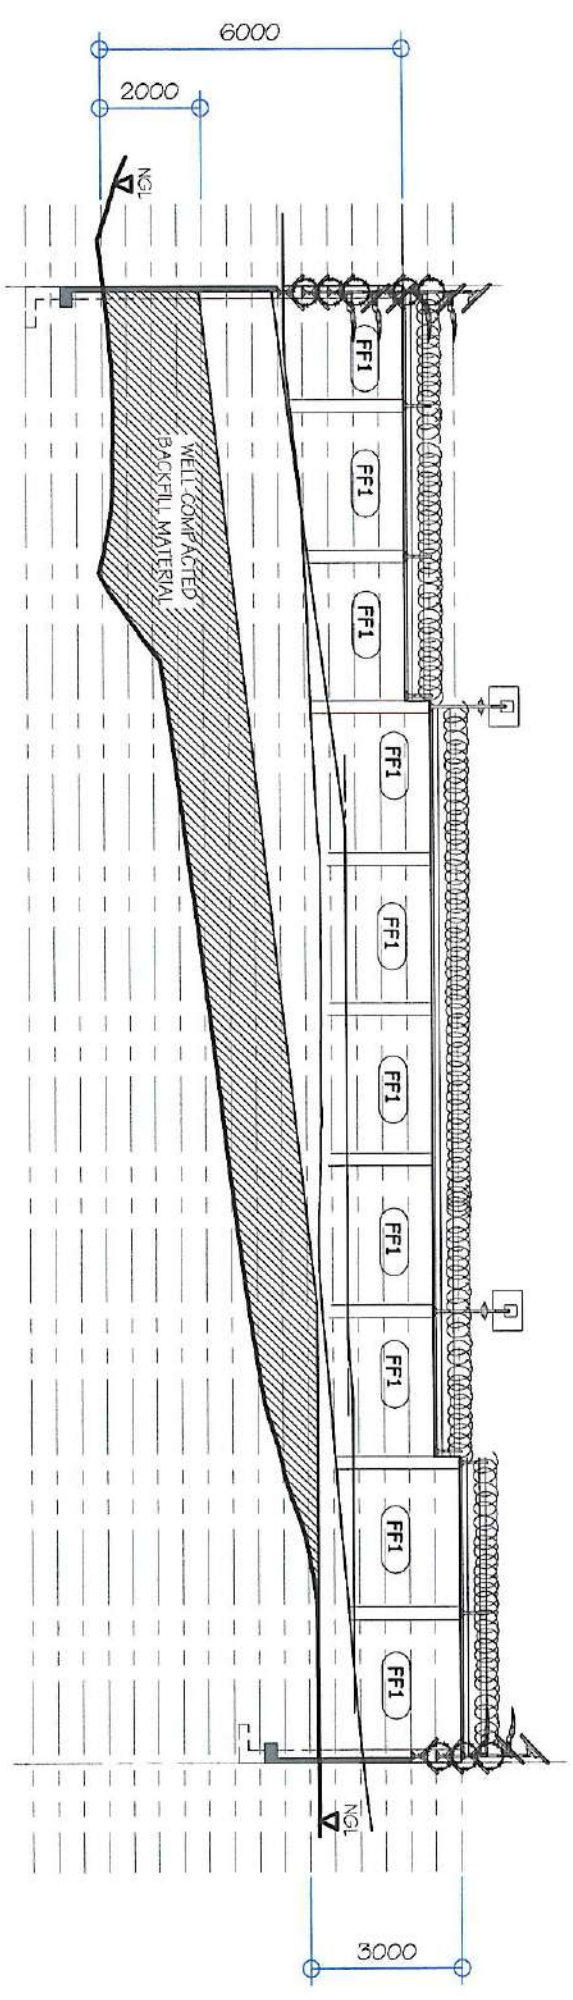



**GENERAL SANTOS CITY WATER DISTRICT**  
 E. FERNANDEZ STREET, BRGY. LAGAO, GEN. SANTOS CITY  
 ENGINEERING & CONSTRUCTION DEPARTMENT  
 PLANNING AND DESIGN DIVISION  
 TEL. NO. : (083) 552-3824

**DANILO M. HONLADOR, JR.**  
 CIVIL ENGINEER  
 REG. NO. 010795  
 TIN. NO. 291-241-97  
 DATE: 01/04/2023

**PROJECT AND LOCATION**  
 CONSTRUCTION OF PERIMETER FENCE  
 LOCATION: PUSOK T. LADEBO COMPOUND BRGY. HADJAWAN, GENERAL SANTOS CITY

**CHECKED & REVIEWED:**  
 ENGR. MARIA CELIA N. DANDAN  
 ACTING DEPARTMENT MANAGER, EDO


**RECOMMEND APPROVAL:**  
 ENGR. ROGELIO A. BEBANA, JR.  
 ACTING DEPARTMENT MANAGER & TECHNICAL SERVICES

**APPROVED:**  
 FERDINAND S. FERRER, MPA  
 ACTING GENERAL MANAGER


**SHEET CONTENTS**  
 AS SHOWN  
 DRAWN BY: DONNIE RAE  
 REV. NO.  
 CHECKED BY:  
 DATE: FEB. 2024

**SHEET NO.**  
 05  
 11

**01 CROSS SECTION**  
 SCALE: 1:50 M

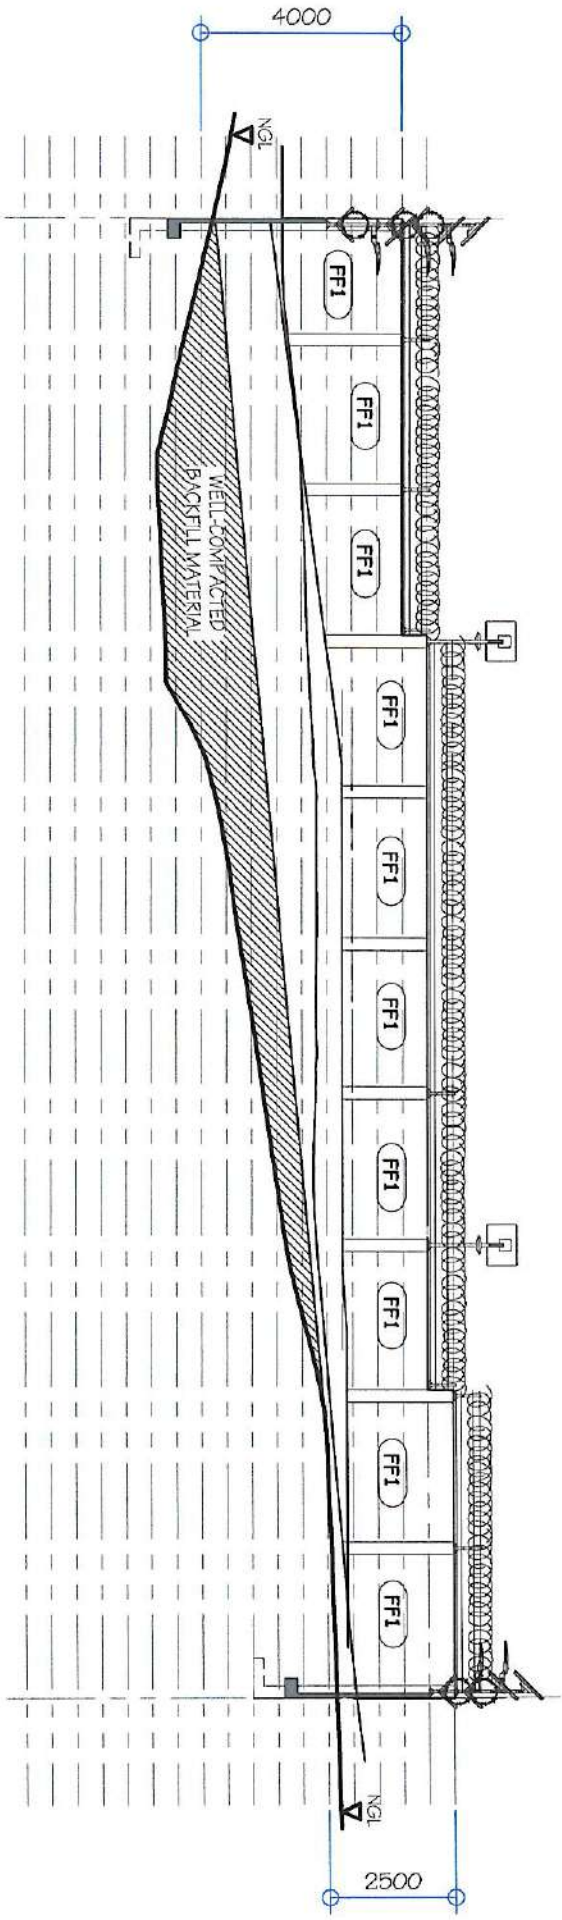

**02 CROSS SECTION**  
 SCALE: 1:50 M

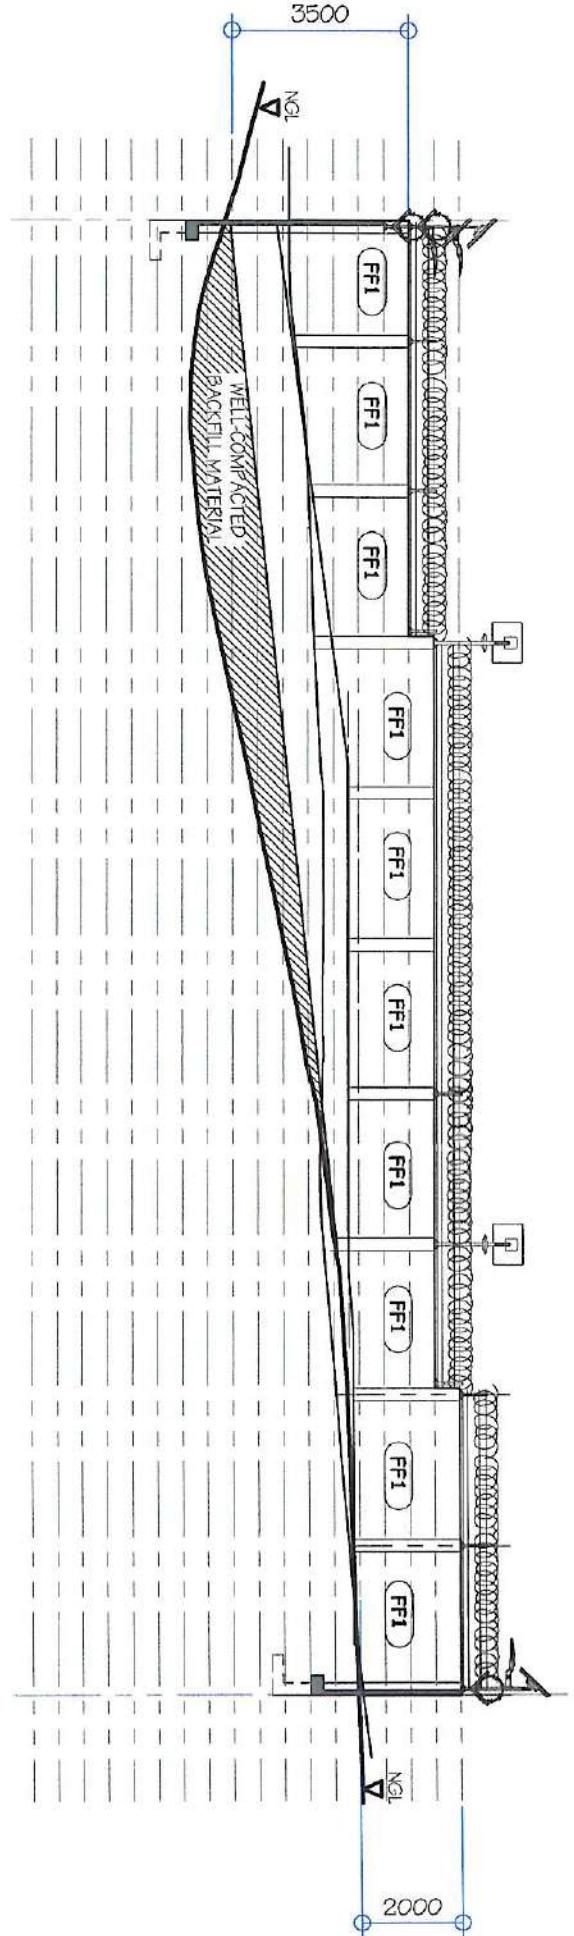



**GENERAL SANTOS CITY WATER DISTRICT**  
 E. FERNANDEZ STREET BRGY. LAGA, GEN. SANTOS CITY  
 ENGINEERING & CONSTRUCTION DEPARTMENT  
 PLANNING AND DESIGN DIVISION  
 TEL. NO.: (083) 552-3824

**DANILO M. HORLADOR, JR.**  
 CIVIL ENGINEER  
 REG. NO. 0107945  
 PR. NO. 05107044

**PROJECT AND LOCATION**  
 CONSTRUCTION OF PERIMETER FENCE  
 LOCATION: PUJOK T. LUNGBONG COMPOUND BRGY. TABUATA, GENERAL SANTOS CITY


**CHECKED & REVIEWED:**  
 ENGR. MARIA CELIA N. DANDAN  
 ACTING DEPARTMENT MANAGER, EDO

**RECOMMEND APPROVAL:**  
 ENGR. ROGELIO A. BEBANA, JR.  
 ACT. OPER. DIVISION & TECHNICAL SERVICES


**APPROVED:**  
 FERNANDO S. FERRER, MPA  
 ACTING GENERAL MANAGER

**SHEET CONTENTS**  
 AS SHOWN  
 DRAWN BY: ROME RUIZ  
 CHECKED BY:  
 DATE: FEB. 2024


**SHEET NO.**  
 B-06  
 06  
 11

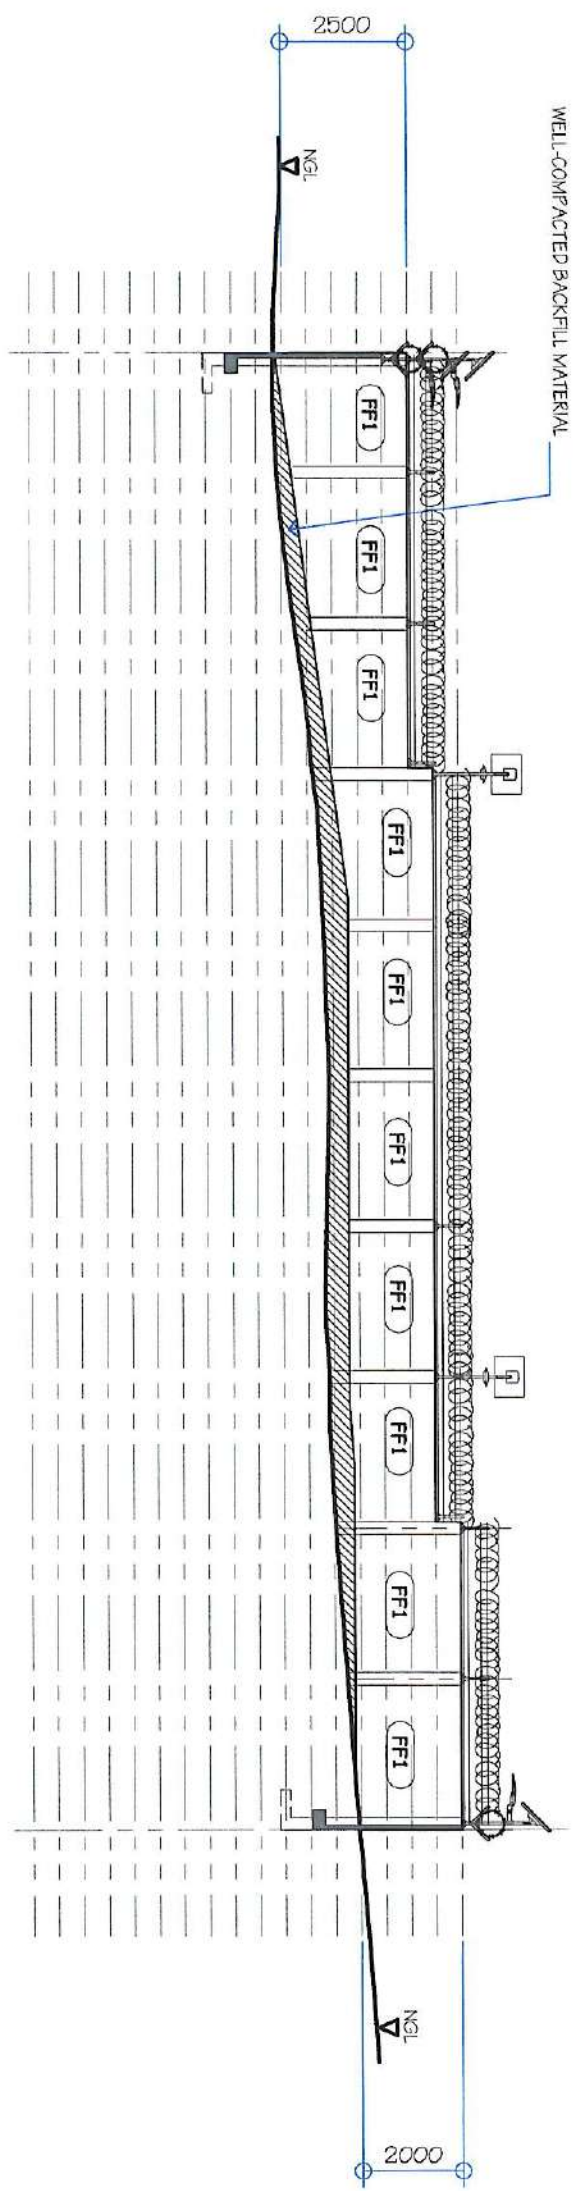


**02 CROSS SECTION**  
 B-06 / SCALE: 1:50 M

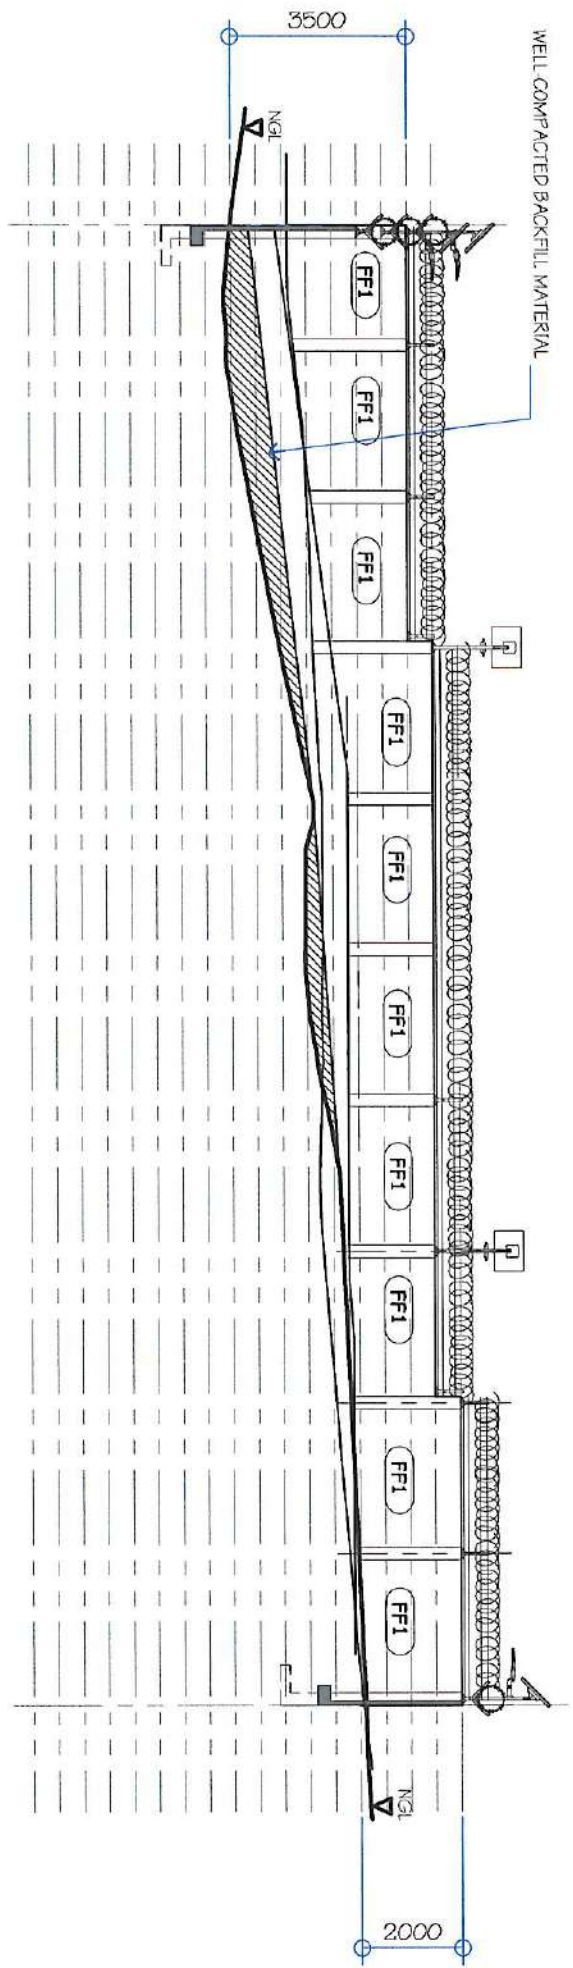



**01 CROSS SECTION**  
 B-06 / SCALE: 1:50 M

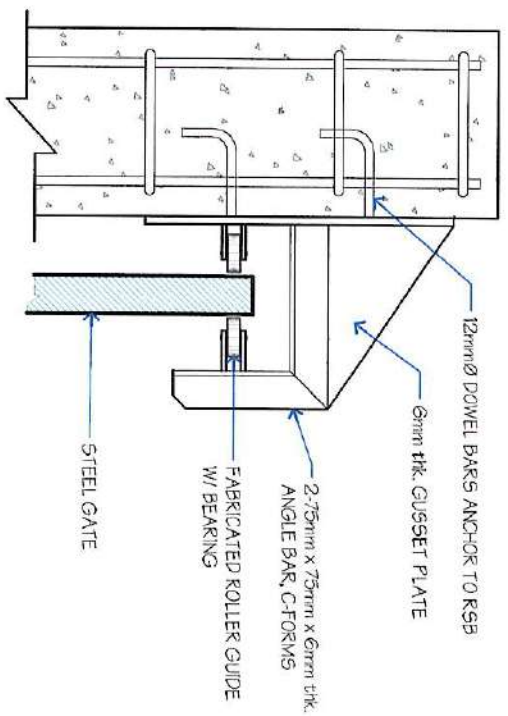


03 SPOT DETAIL (PERIMETER FENCE)  
SCALE: 1:10 M

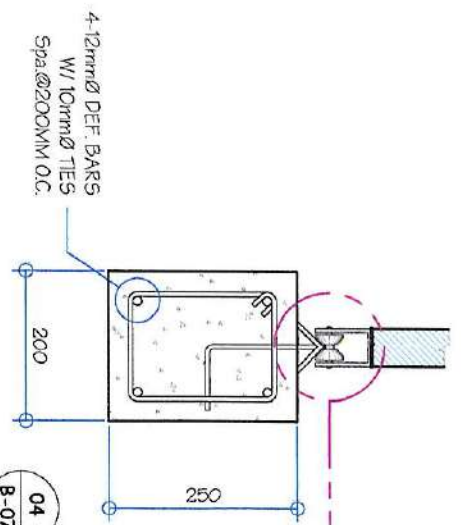

04 SPOT DETAIL (PERIMETER FENCE)  
SCALE: 1:10 M

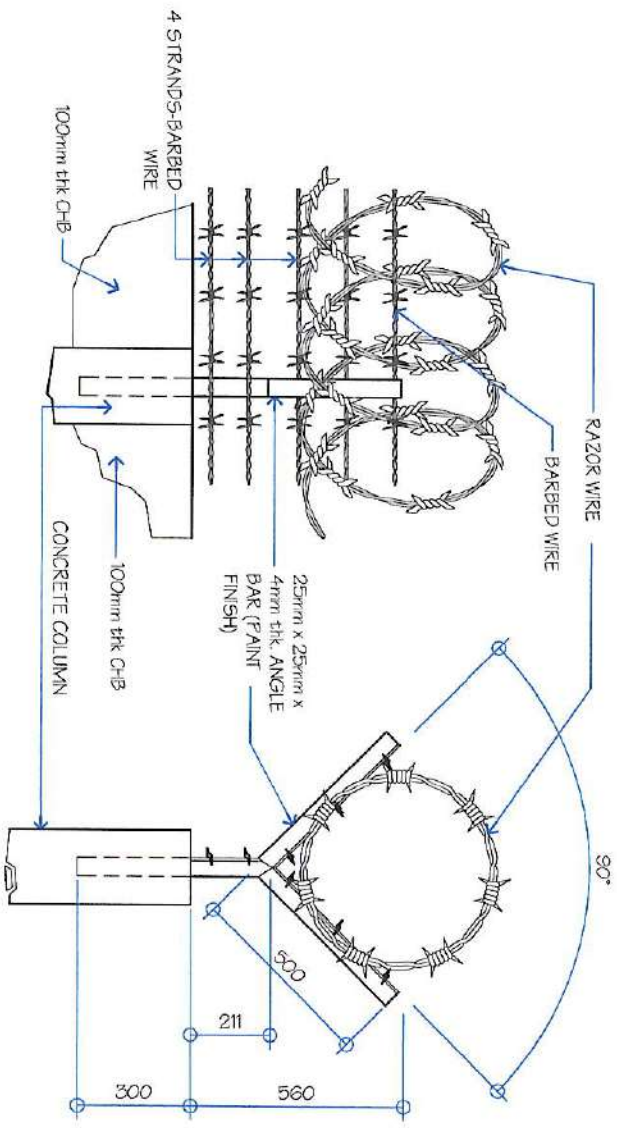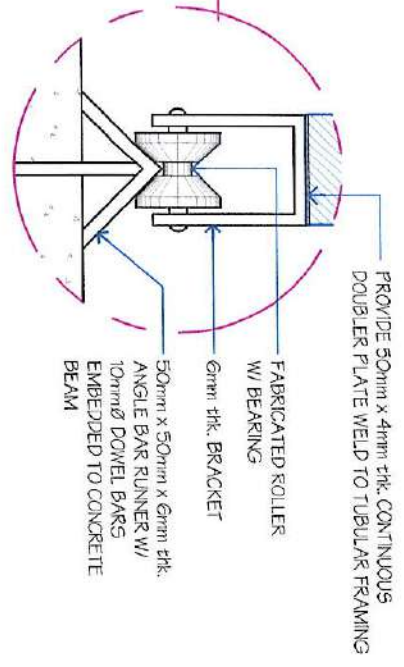

01 MILITARY BARBED WIRE MOUNTING BRACKET DETAIL (PERIMETER FENCE)  
SCALE: 1:20 M

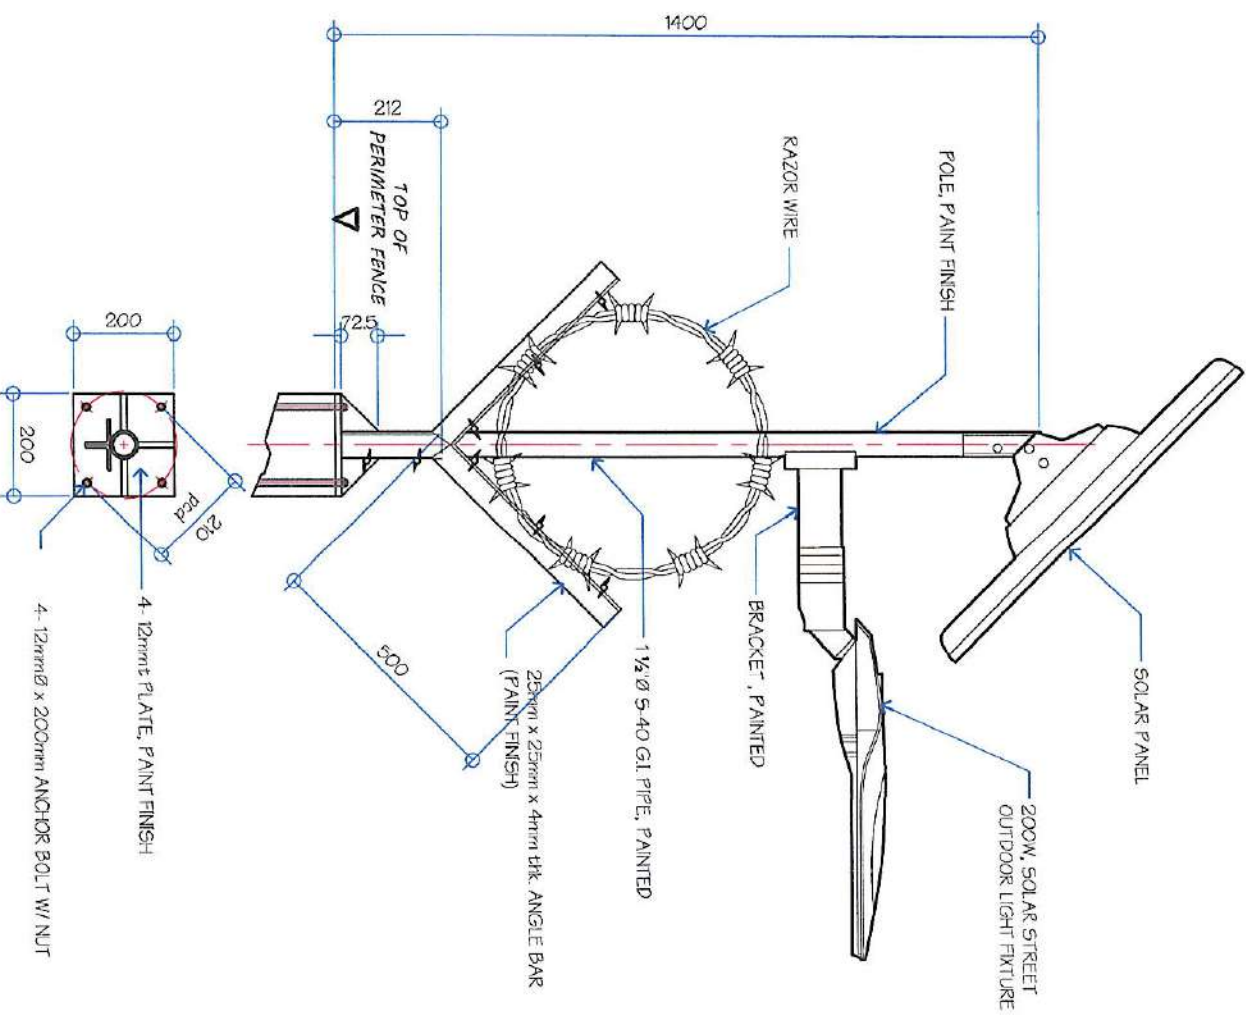

02 FLOOD LIGHT POST DETAIL (PERIMETER FENCE)  
SCALE: N T S

DANILO M. HIGLADOR, JR.  
CIVIL ENGINEER  
REG. NO. 010795  
PTR. NO. 0517044  
TEL. NO. 291-941-997  
DATE: 01/04/2023


PROJECT AND LOCATION  
CONSTRUCTION OF PERIMETER FENCE  
GENERAL SANTOS CITY

CHECKED & REVIEWED:  
ENGR. MARIA CELIA N. DANDAN  
ACTING DEPARTMENT MANAGER, STD

RECOMMEND APPROVAL:  
ENGR. ROGELIO A. BEBANA, JR.  
ACTING DEPARTMENT MANAGER

APPROVED:  
FERNANDO S. FERRER, MPA  
ACTING GENERAL MANAGER





SHEET CONTENTS		SHEET NO.	
AS SHOWN	07	B-07	11

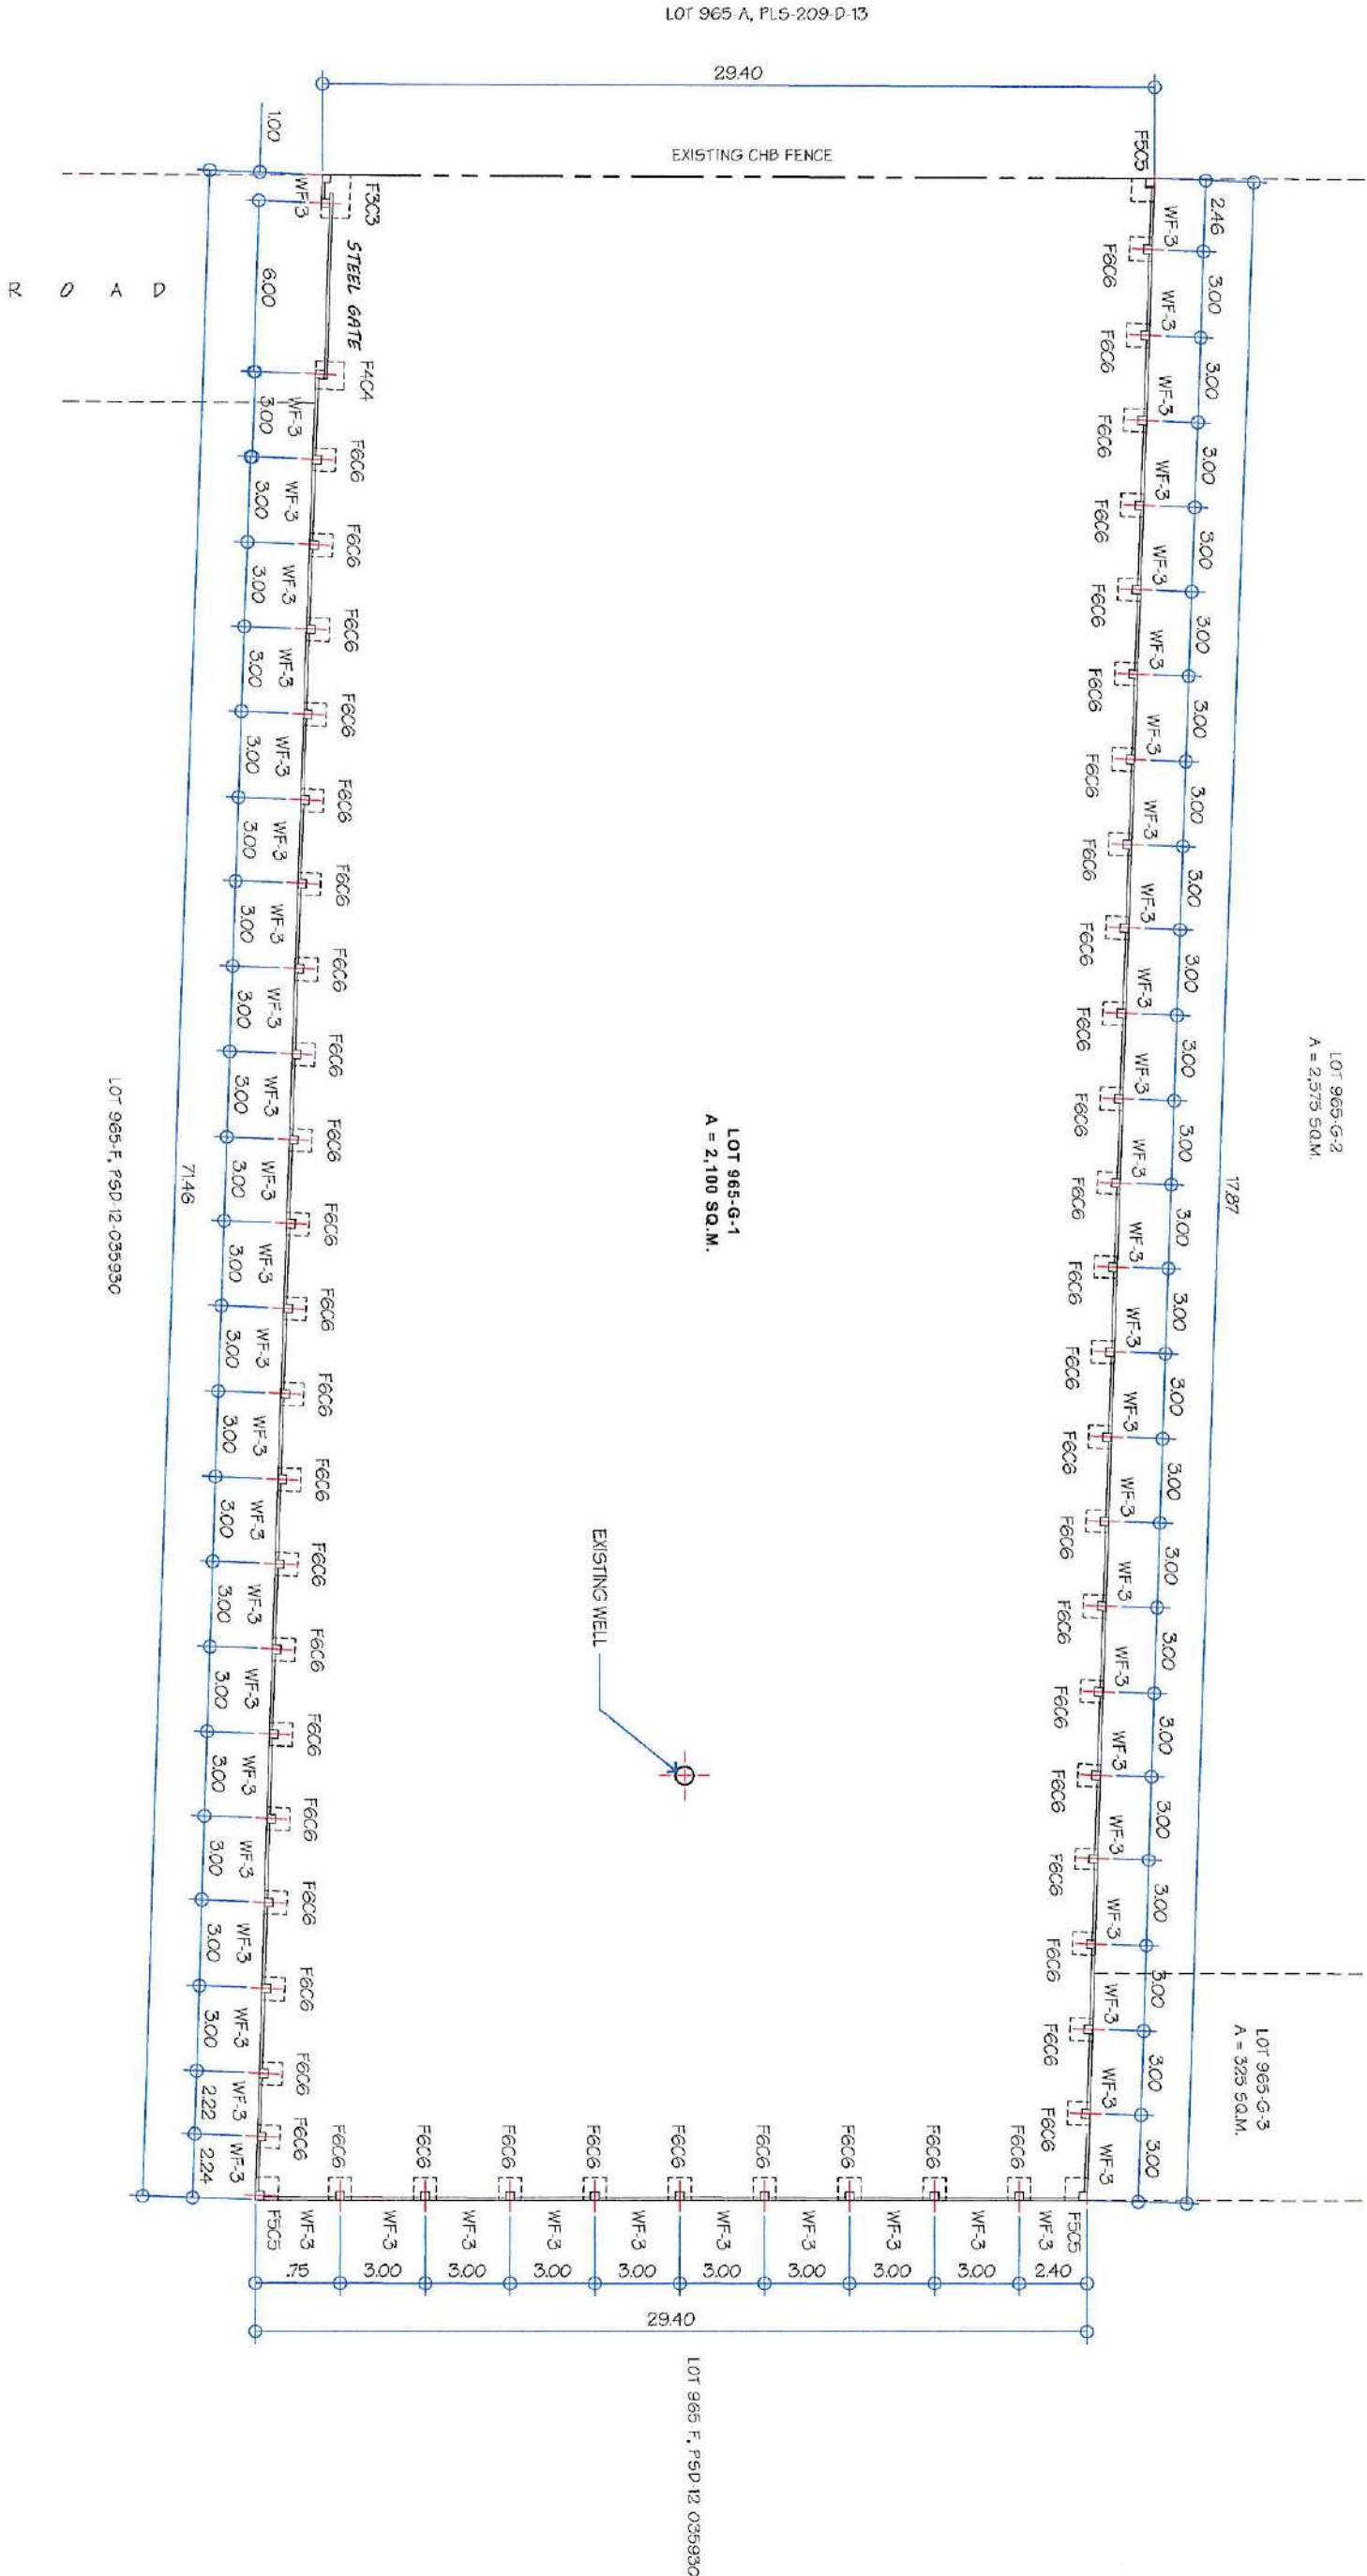

**01 FOUNDATION PLAN (PERIMETER FENCE)**  
 SCALE: 1 : 250 M


<p><b>GENERAL SANTOS CITY WATER DISTRICT</b>          E. FERNANDEZ STREET, BRGY. LABAO, GEN. SANTOS CITY          ENGINEERING &amp; CONSTRUCTION DEPARTMENT          PLANNING AND DESIGN DIVISION          TEL. NO.: (083) 552-3824</p>		<p><b>DANILO M. DELA LADORA, JR.</b>          CIVIL ENGINEER</p>		<p><b>CONSTRUCTION OF PERIMETER FENCE</b></p>		<p>CHECKED &amp; REVIEWED:            ENGR. MARIA CELLA N. DANDAN          ACTING DEPARTMENT MANAGER, EDO</p>		<p>RECOMMEND APPROVAL:            ENGR. ROGELIO A. BESANA, JR.          ACTING OPERATIONS &amp; TECHNICAL SERVICES</p>		<p>APPROVED:            FERDINAND S. FERRER, MPA          ACTING GENERAL MANAGER</p>		<p>SHEET CONTENTS:          AS SHOWN</p>		<p>SHEET NO.:          S-01</p>	
<p>REG. NO. 010756          PTR. NO. 051004A</p>		<p>TIN. NO. 291-941-977          DATE: 01/04/2023</p>		<p>GENERAL SUBJECT: LANDSCAPE CONFORMANCE REGULATORY          GENERAL SANTOS CITY</p>		<p>DRAWN BY: DMG, JAE          DATE: FEB, 2024</p>		<p>REV. NO.          DATE: FEB, 2024</p>		<p>08</p>		<p>11</p>			



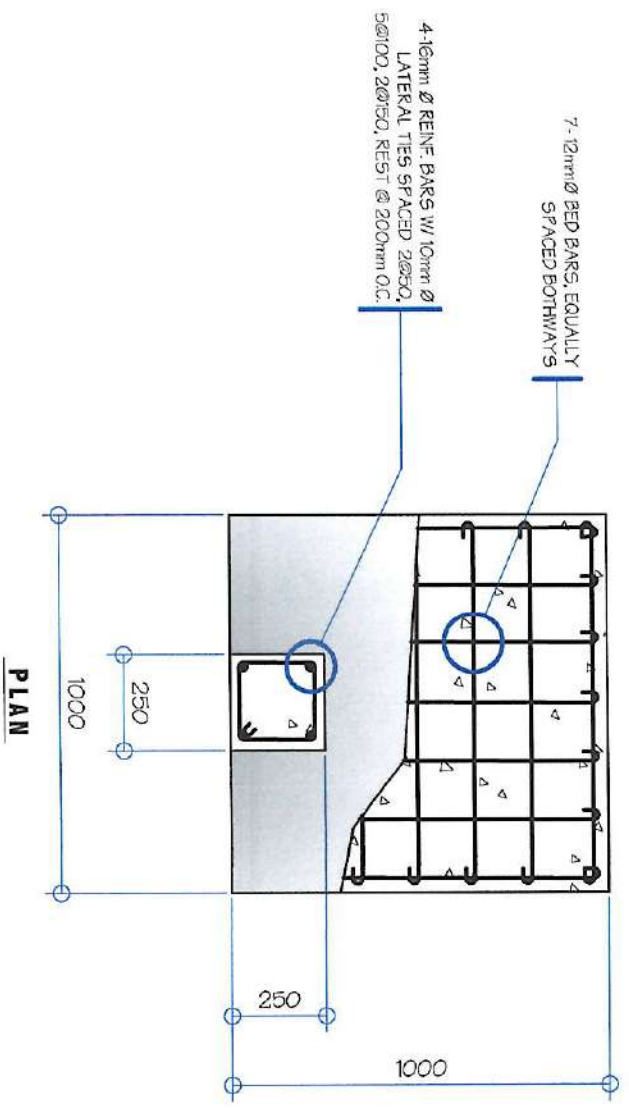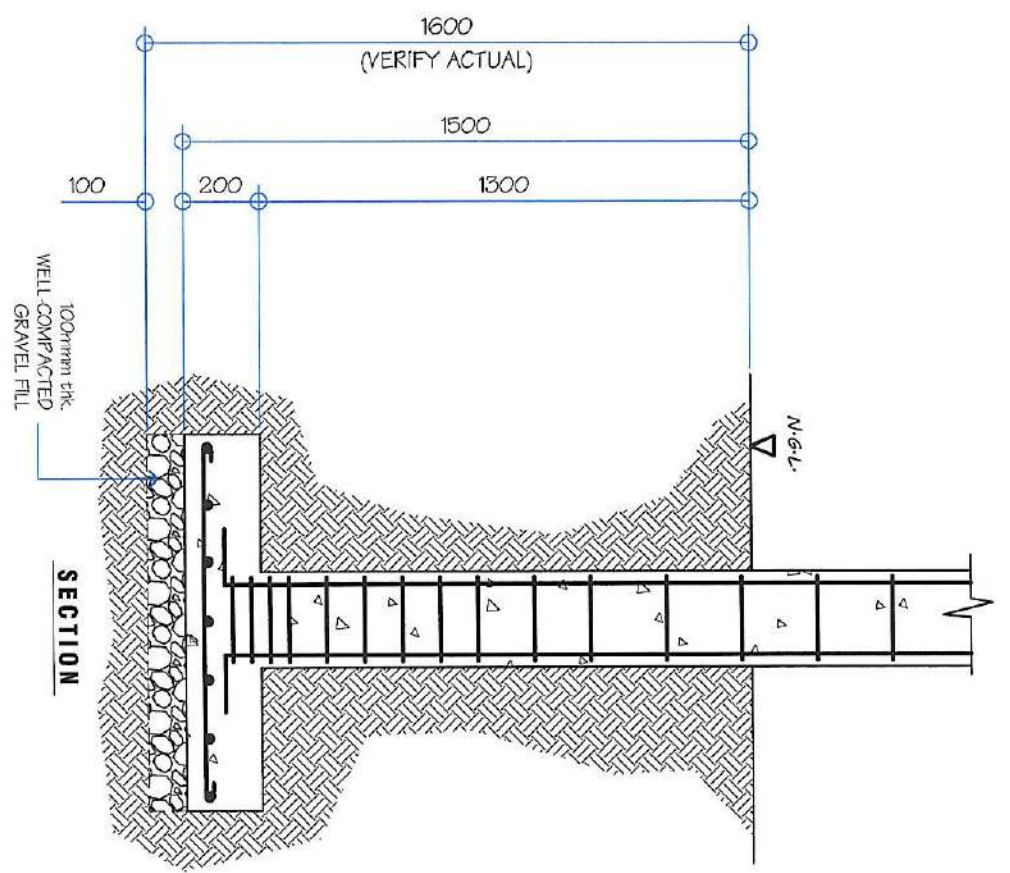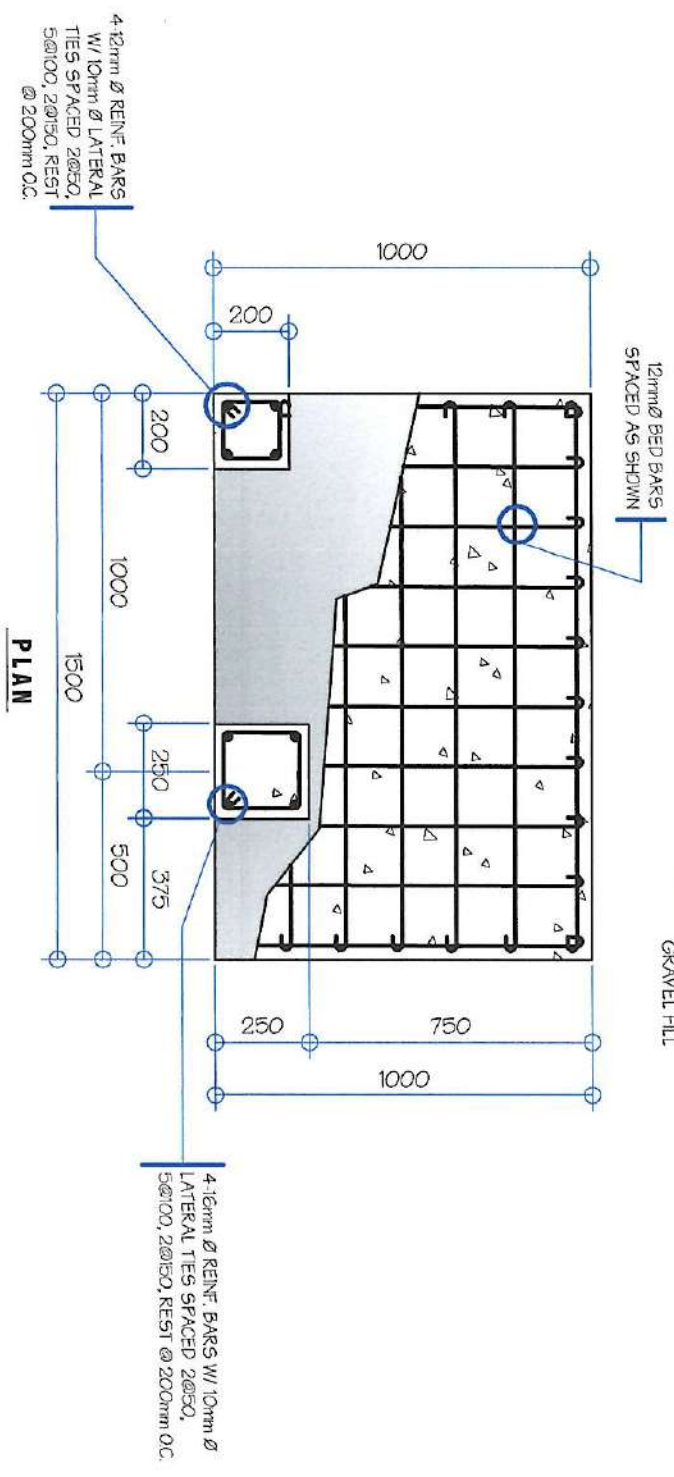
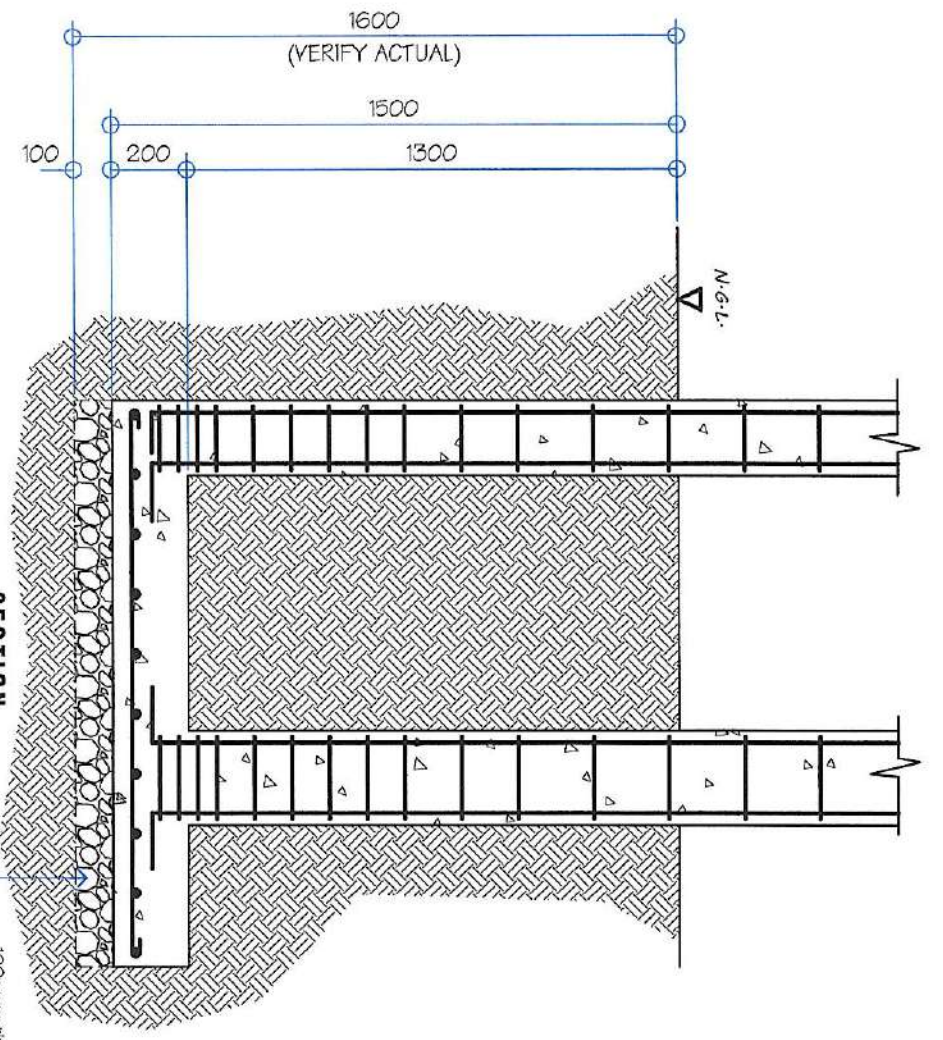


01 F3C3 DETAIL (PERIMETER FENCE)  
SCALE: 1:20 M



02 F4C4 DETAIL (PERIMETER FENCE)  
SCALE: 1:20 M

 <p><b>GENERAL SANTOS CITY WATER DISTRICT</b> E. FERNANDEZ STREET, BRGY. LAGAO, GEN. SANTOS CITY ENGINEERING &amp; CONSTRUCTION DEPARTMENT PLANNING AND DESIGN DIVISION TEL. NO.: (083) 552-3524</p>		<p><b>DANILO M. MORLADOR, JR.</b> CIVIL ENGINEER</p>		<p>PROJECT AND LOCATION <b>CONSTRUCTION OF PERIMETER FENCE</b></p>		<p>CHECKED &amp; REVIEWED: ENGR. MARIA CELIA N. DANDAN ACTING DEPARTMENT MANAGER, ELO</p>		<p>RECOMMEND APPROVAL: ENGR. ROGELIO A. BEBANA, JR. ACTING DEPARTMENT &amp; TECHNICAL SERVICES</p>		<p>APPROVED: FERDINAND S. FERRER, MPA ACTING GENERAL MANAGER</p>		<p>SHEET CONTENTS AS SHOWN</p>		<p>SHEET NO. S-02</p>	
<p>REG. NO. 0107595 PR. NO. 05187044</p>		<p>TIN. NO. 291-941-997 DATE: 01/04/2023</p>		<p>LOCATION: PAROQUE LANCHERO COMPOND BRGY. TABUAT, GENERAL SANTOS CITY</p>		<p>ENGR. MARIA CELIA N. DANDAN ACTING DEPARTMENT MANAGER, ELO</p>		<p>ENGR. ROGELIO A. BEBANA, JR. ACTING DEPARTMENT &amp; TECHNICAL SERVICES</p>		<p>FERDINAND S. FERRER, MPA ACTING GENERAL MANAGER</p>		<p>DRAWN BY: DONG-RAE DATE: FEB. 2024</p>		<p>09 11</p>	



01 F5C5 DETAIL (PERIMETER FENCE)  
SCALE: 1:20 M

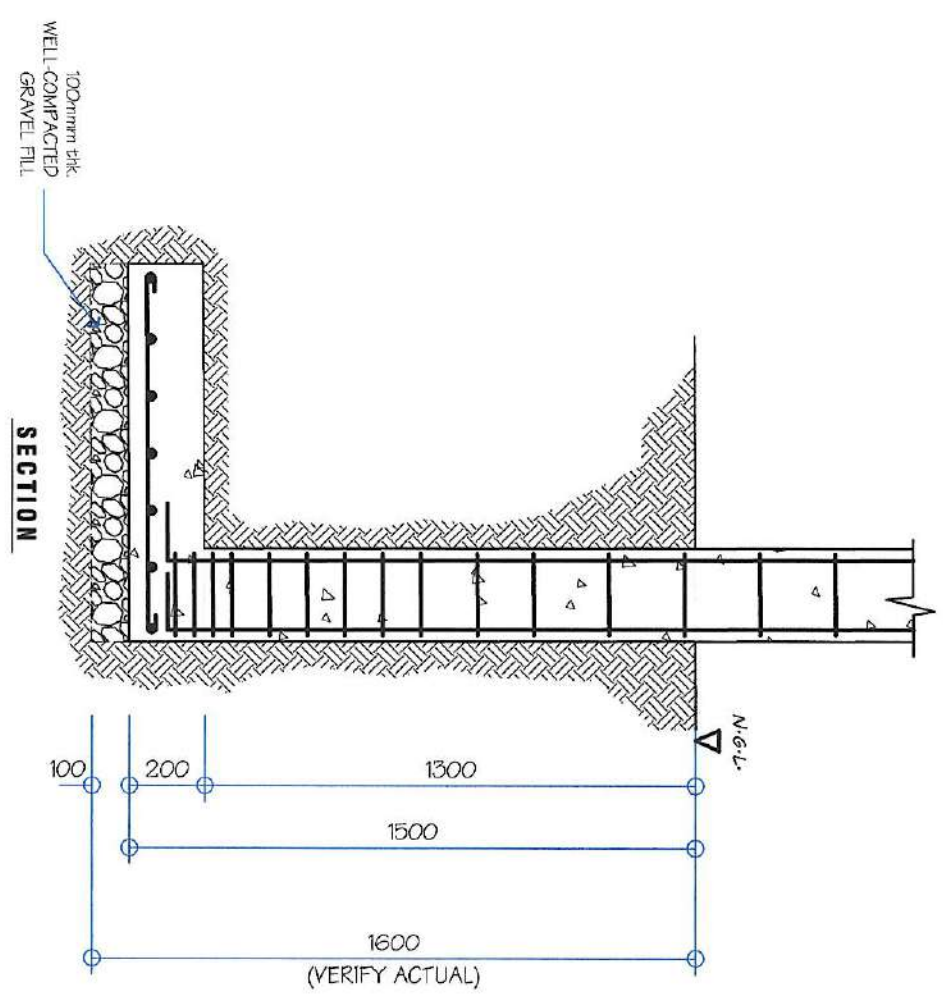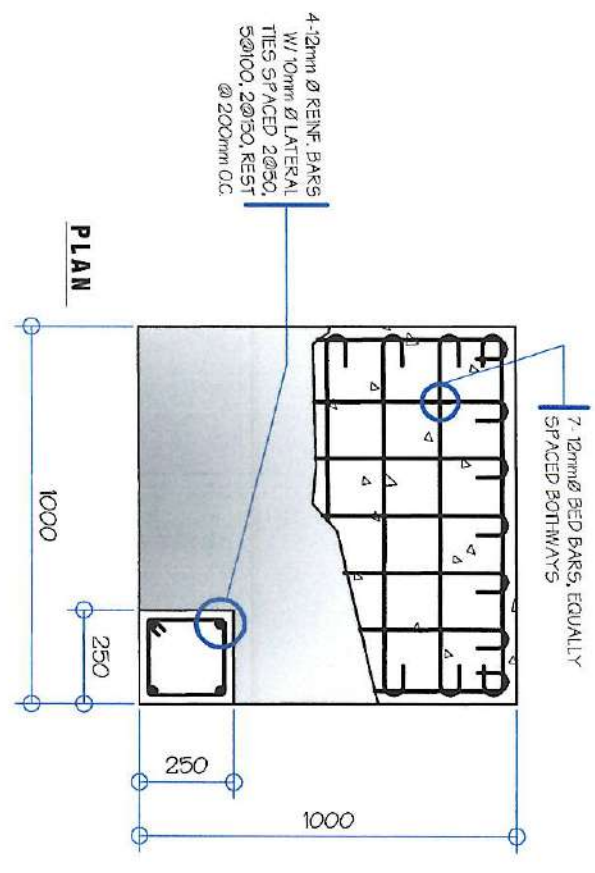


02 F6C6 DETAIL (PERIMETER FENCE)  
SCALE: 1:20 M

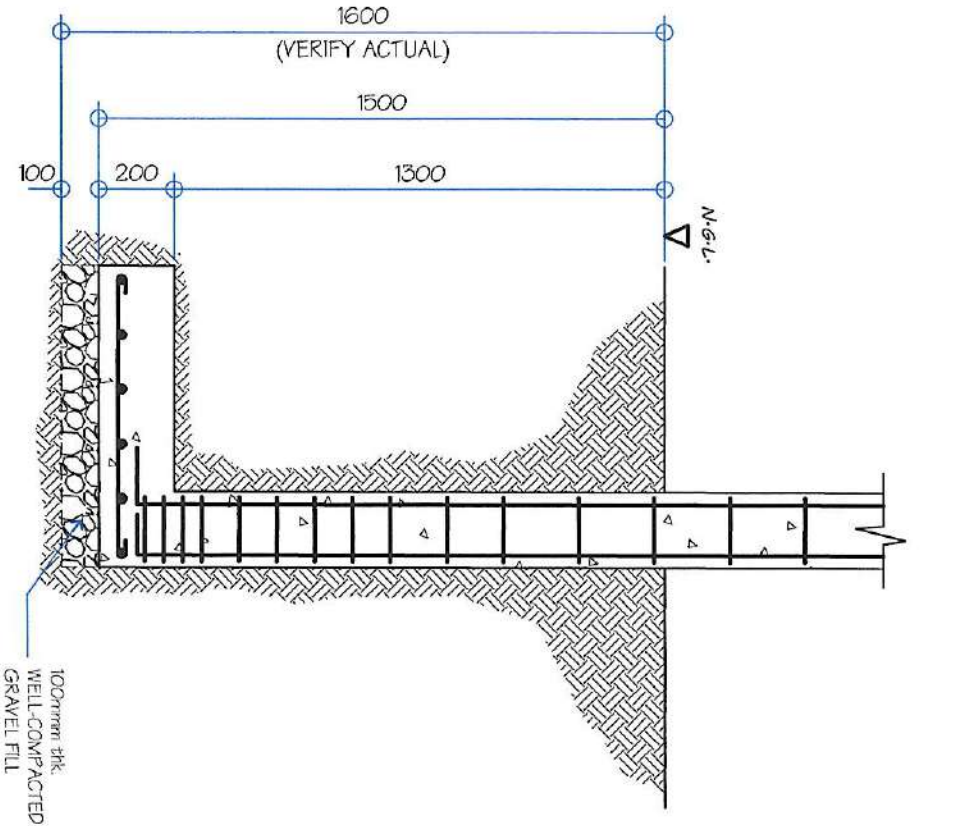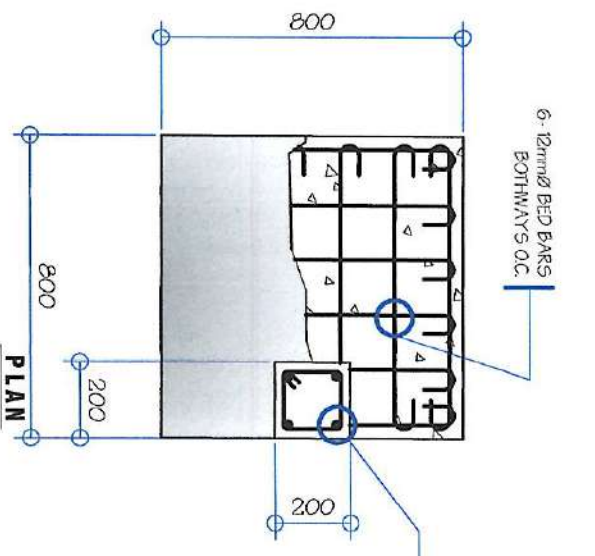



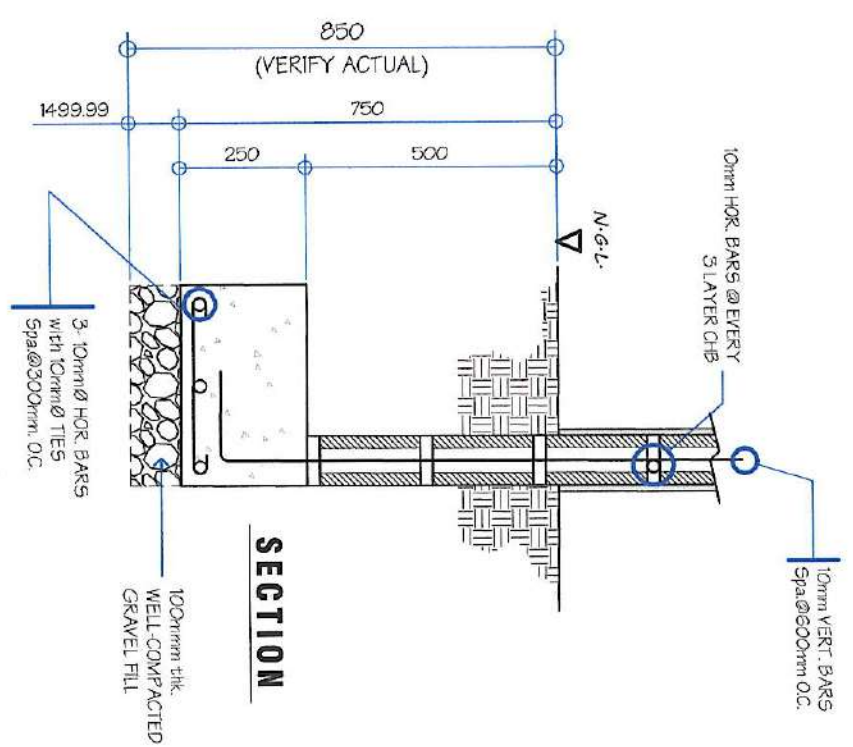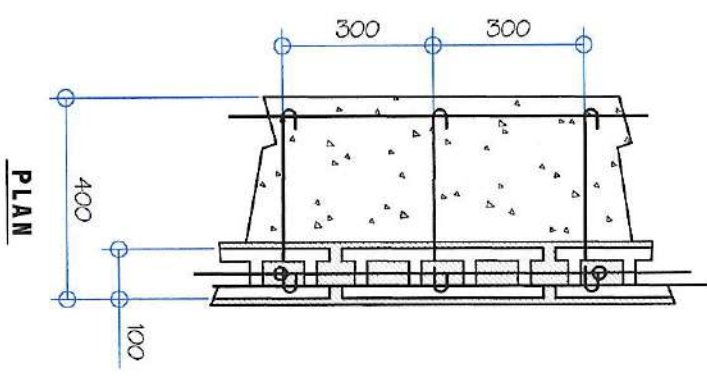

03 WF-3 DETAIL (PERIMETER FENCE)  
SCALE: 1:5 M

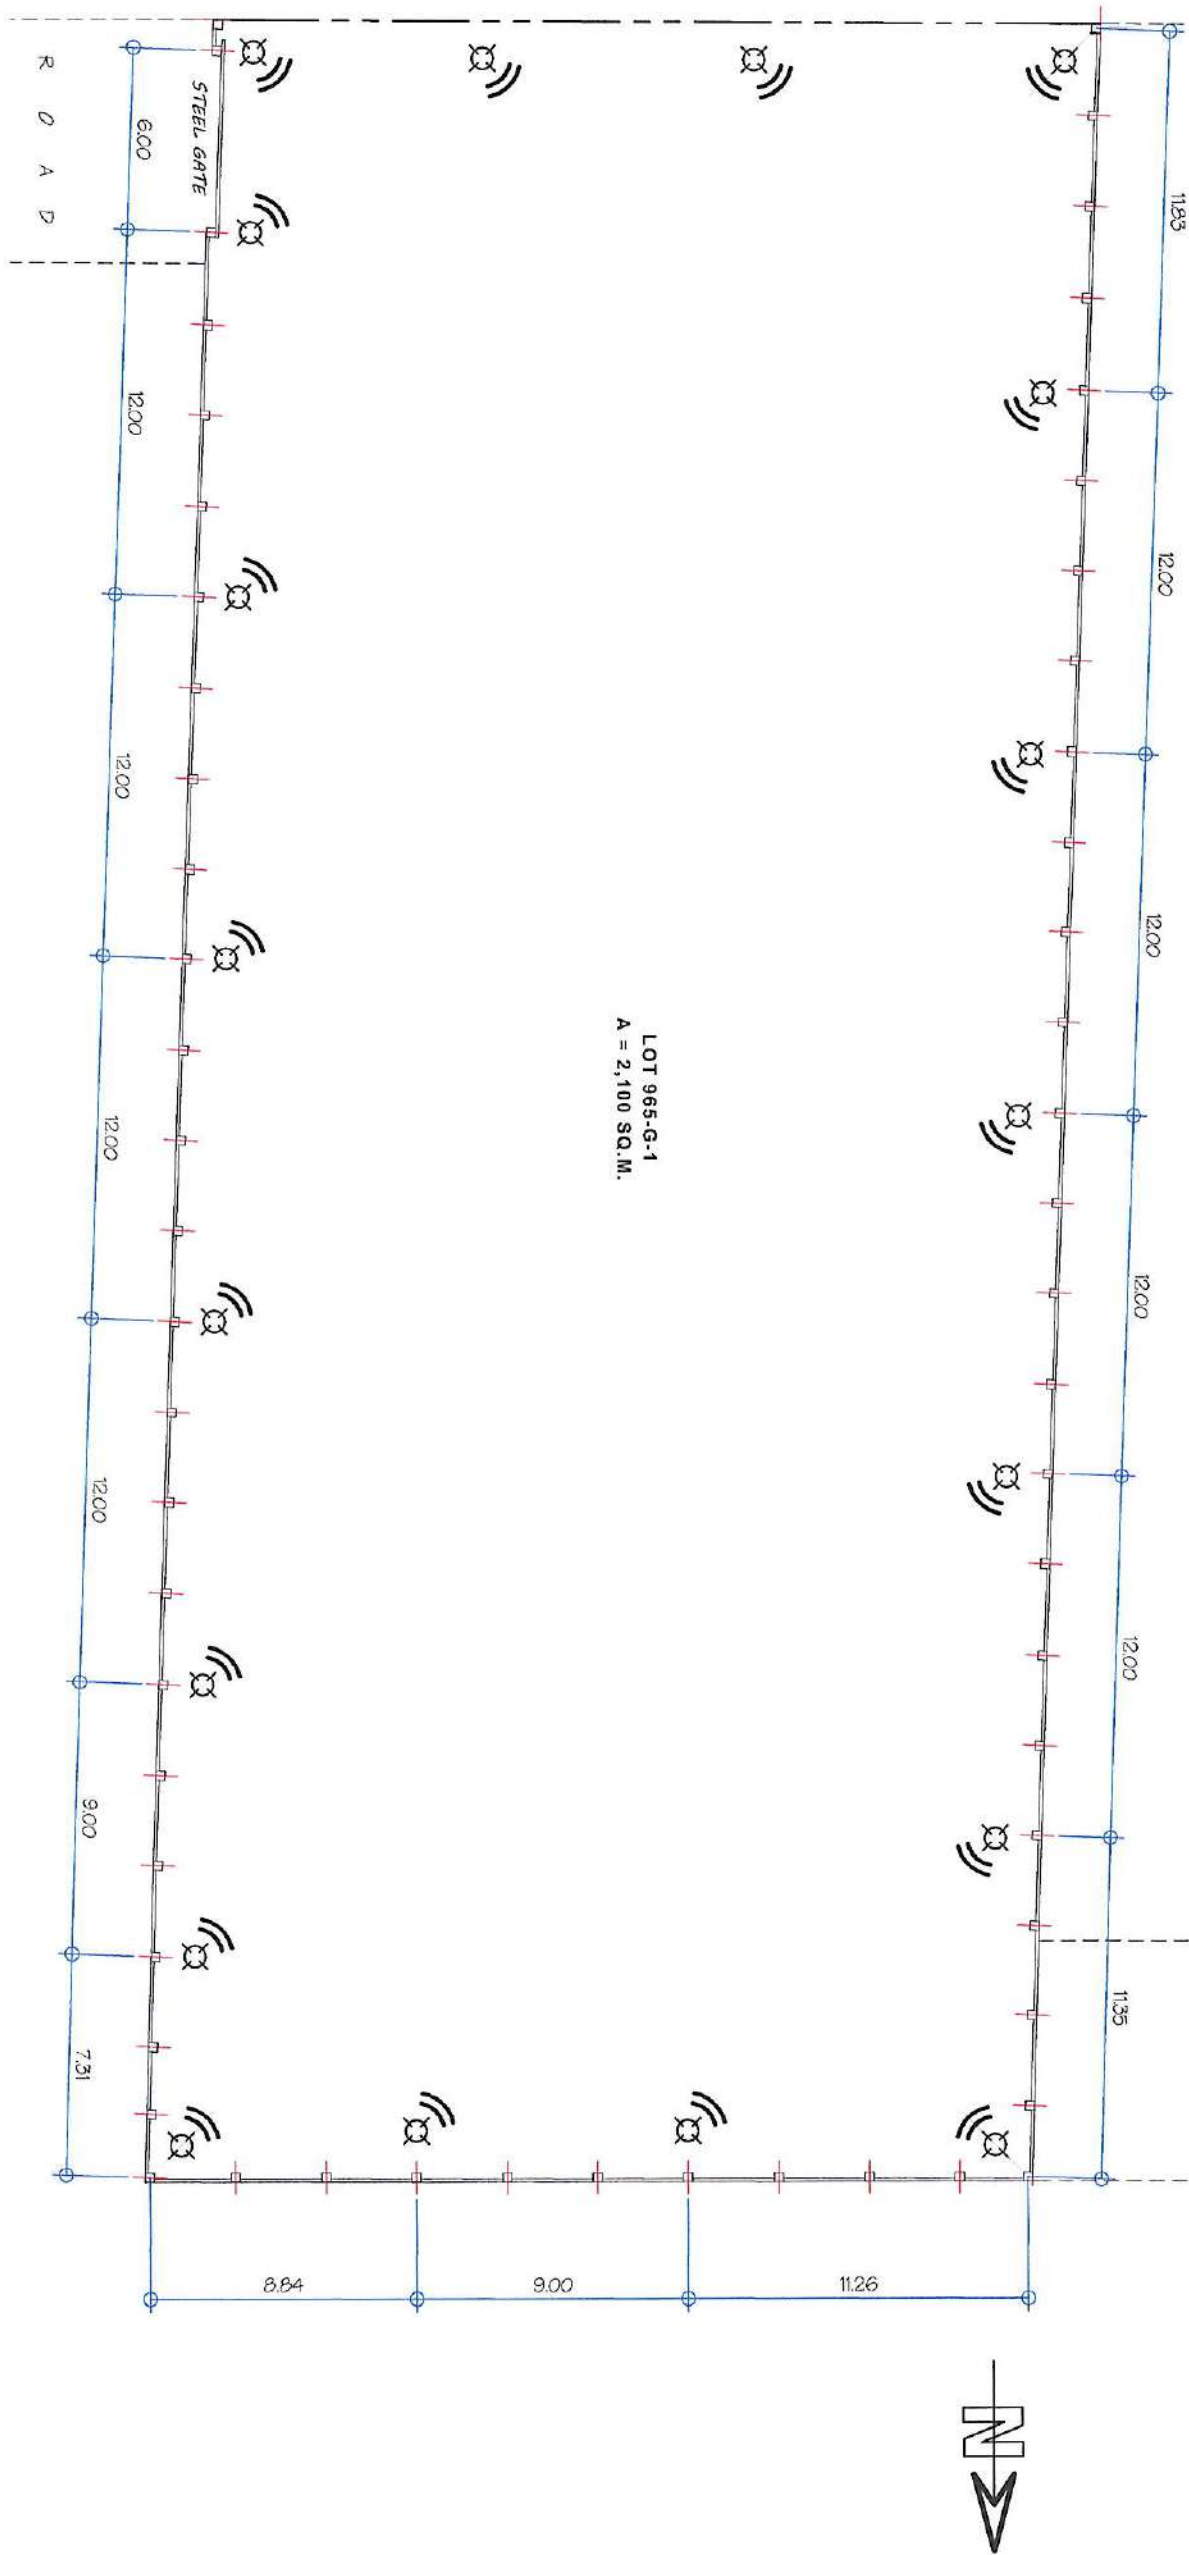

DRAWN BY: DONG ARIE	REV. NO.	DATE: 12/15/2024
CHECKED BY:		



01 PERIMETER FENCE SOLAR LIGHTING LAYOUT  
 SCALE: 1:250M

 <p><b>GENERAL SANTOS CITY WATER DISTRICT</b>          E. FERNANDEZ STREET BRGY. LAOAO, GEN. SANTOS CITY          ENGINEERING &amp; CONSTRUCTION DEPARTMENT          PLANNING AND DESIGN DIVISION          TEL. NO.: (083) 592-3824</p>		PROFESSIONAL ELECTRICAL ENGINEER _____ REG. NO. _____ PIR. NO. _____		PROJECT AND LOCATION <b>CONSTRUCTION OF PERIMETER FENCE</b> LOCATION: "BLOCK 1, LAURENDO COMPOUND BRGY. HABIGATAN", GENERAL SANTOS CITY		CHECKED & REVIEWED:  ENGR. MARIA CELIA N. DANDAN ACTING SUPERINTENDENT MANAGER, ELO		RECOMMEND APPROVAL:  ENGR. ROGELIO A. BESANA, JR. ACTING SUPERINTENDENT & TECHNICAL SERVICES		APPROVED:  FERDINAND S. FERRER, MPEA ACTING GENERAL MANAGER		SHEET CONTENTS As shown		SHEET NO. 11 / 11	
---	--	---	--	---	--	--	--	---	--	--	--	----------------------------	--	----------------------	--