


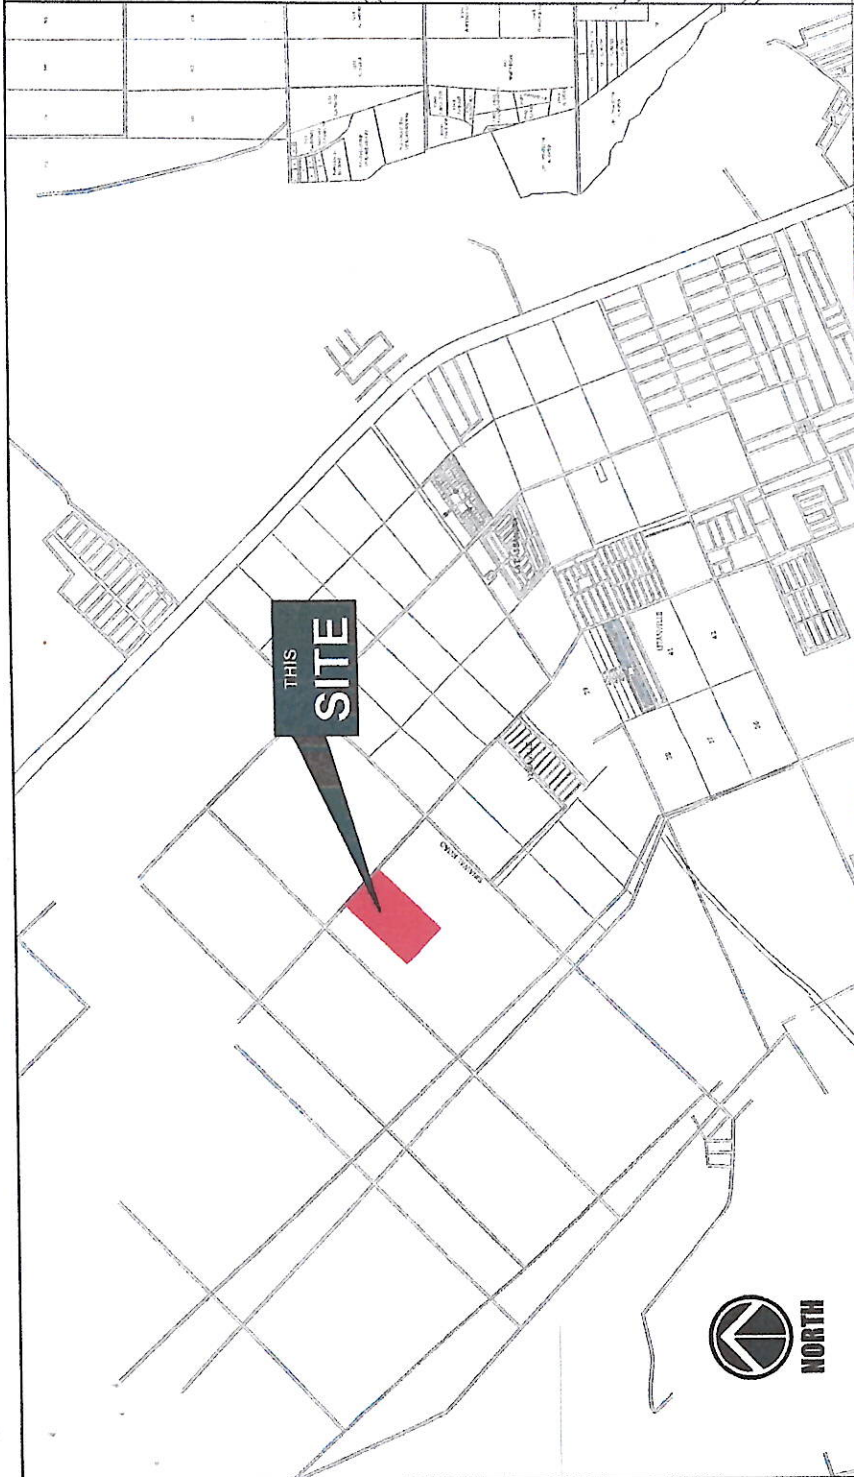


VICINITY MAP
SCALE: NOT TO SCALE




SITE DEVELOPMENT PLAN
SCALE: NOT TO SCALE


<p>RECOMMENDED FOR APPROVAL BY: <i>[Signature]</i></p> <p>APPROVED BY: <i>[Signature]</i></p>	<p>REVIEWED BY: <i>[Signature]</i></p> <p>CHECKED BY: <i>[Signature]</i></p>	<p>CORNELIO T. TUJUA JR., CE ACTING ASSISTANT GENERAL MANAGER - OTS</p>	<p>ENGR. DAMILO M. HORLADOR, JR. PROJECT PLANNING AND DEVELOPMENT OFFICER A ACTING DEPARTMENT MANAGER - ECD</p>	<p>AS SHOWN</p>	<p>PROJECT TITLE: REHABILITATION OF RESIDENTIAL FACILITY (BAHAY PAG ASA) AT BGY. SINAWAL GENERAL SANTOS CITY</p>	<p>DATE: MAR. 16, 2022</p>	<p>LOCATION: BGY. SINAWAL GENERAL SANTOS CITY</p>	<p>PREPARED BY: JRD</p>	<p>GENERAL SANTOS CITY WATER DISTRICT E. FERNANDEZ STREET, BRGY. LAGAO, GEN. SANTOS CITY ENGINEERING & CONSTRUCTION DEPARTMENT PLANNING AND DESIGN DIVISION TEL. NO.: (083) 552 - 3824</p>	<p>ACTING GENERAL MANAGER</p>	<p>GENERAL SANTOS CITY WATER DISTRICT 1987</p>	<p>REV. NO. 01</p>	<p>1987</p>	<p>SHEET NO.:</p>	<p>A</p>
---	--	---	---	-----------------	--	--------------------------------	---	-----------------------------	--	-------------------------------	--	--------------------	-------------	-------------------	----------

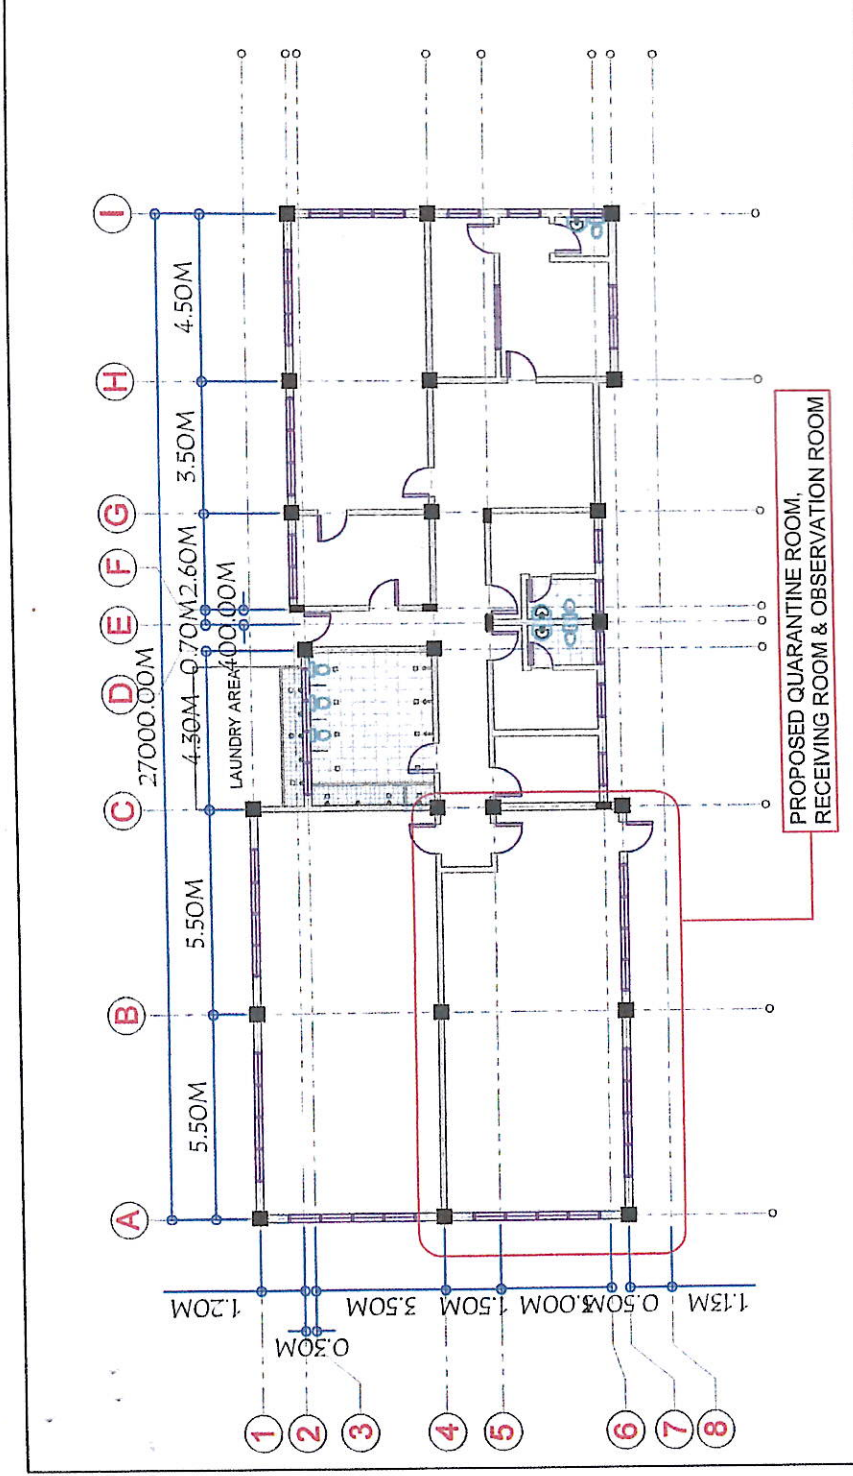


AS - BUILT FLOOR PLAN
SCALE: 1:200

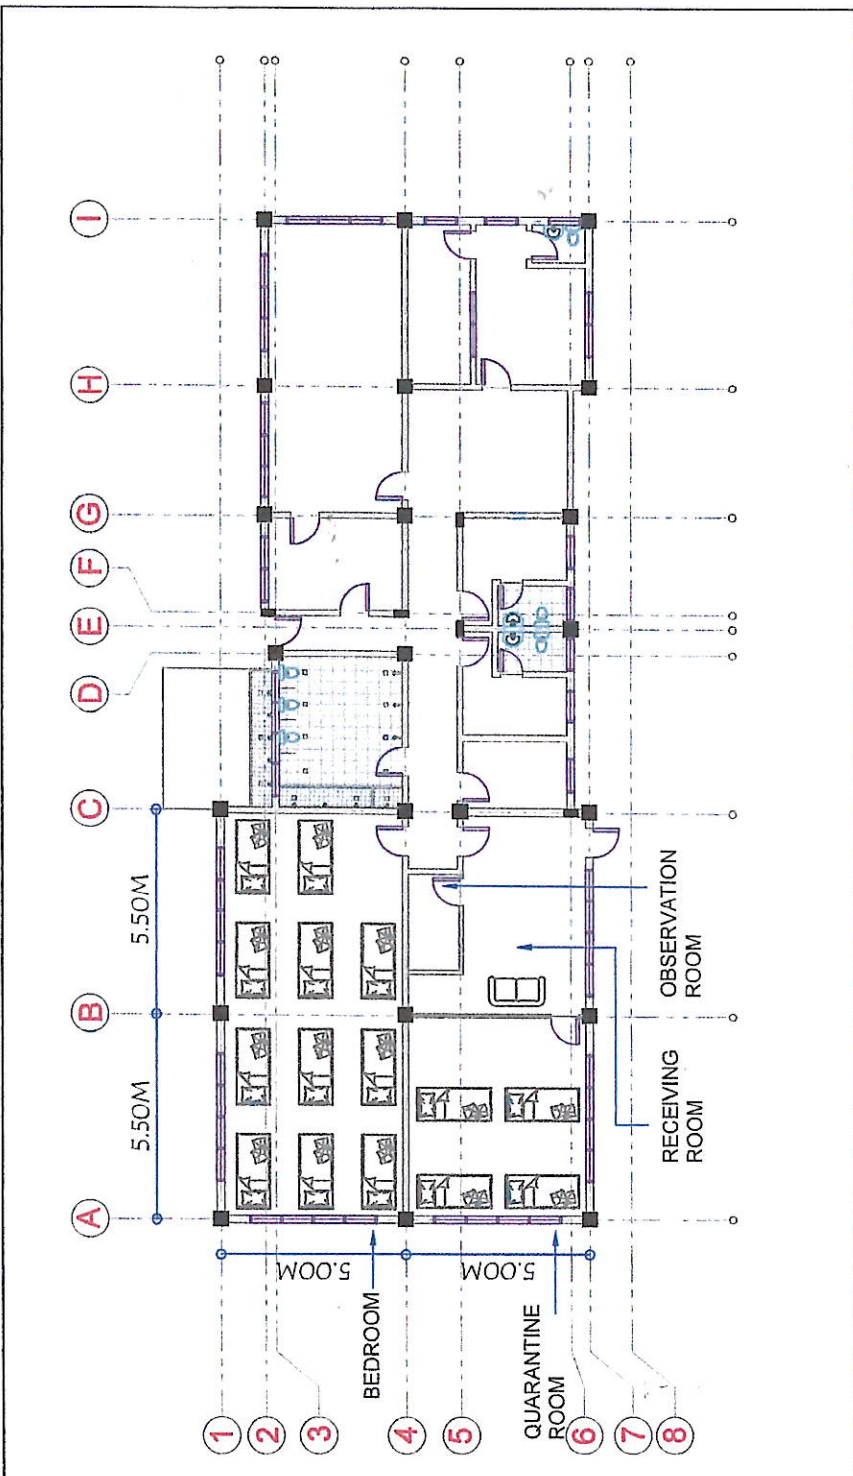

QUARANTINE, RECEIVING & OBSERVATION ROOM
SCALE: 1:200

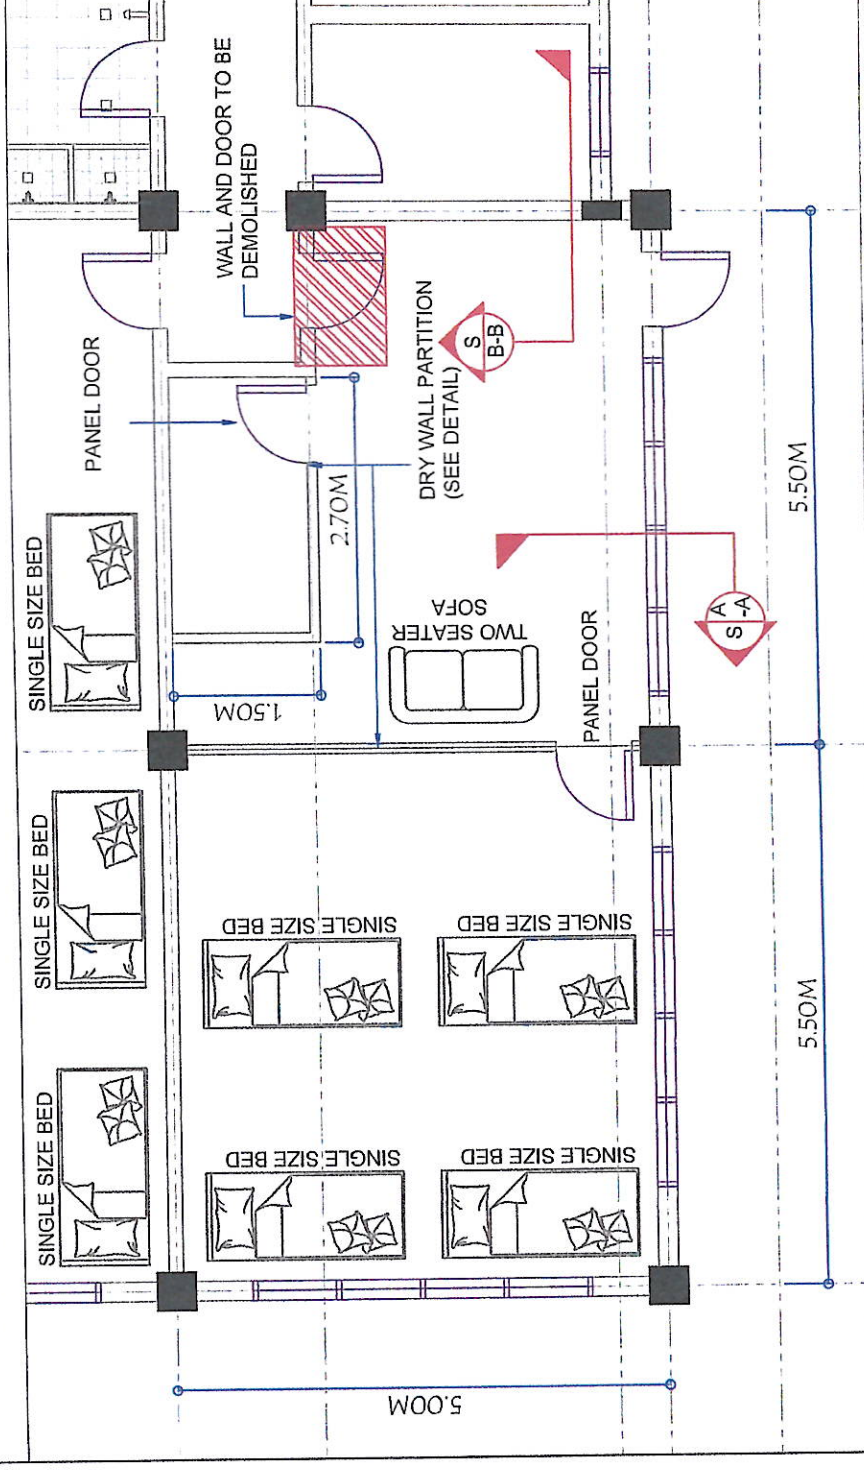

QUARANTINE & RECEIVING AREA
SCALE: 1:75

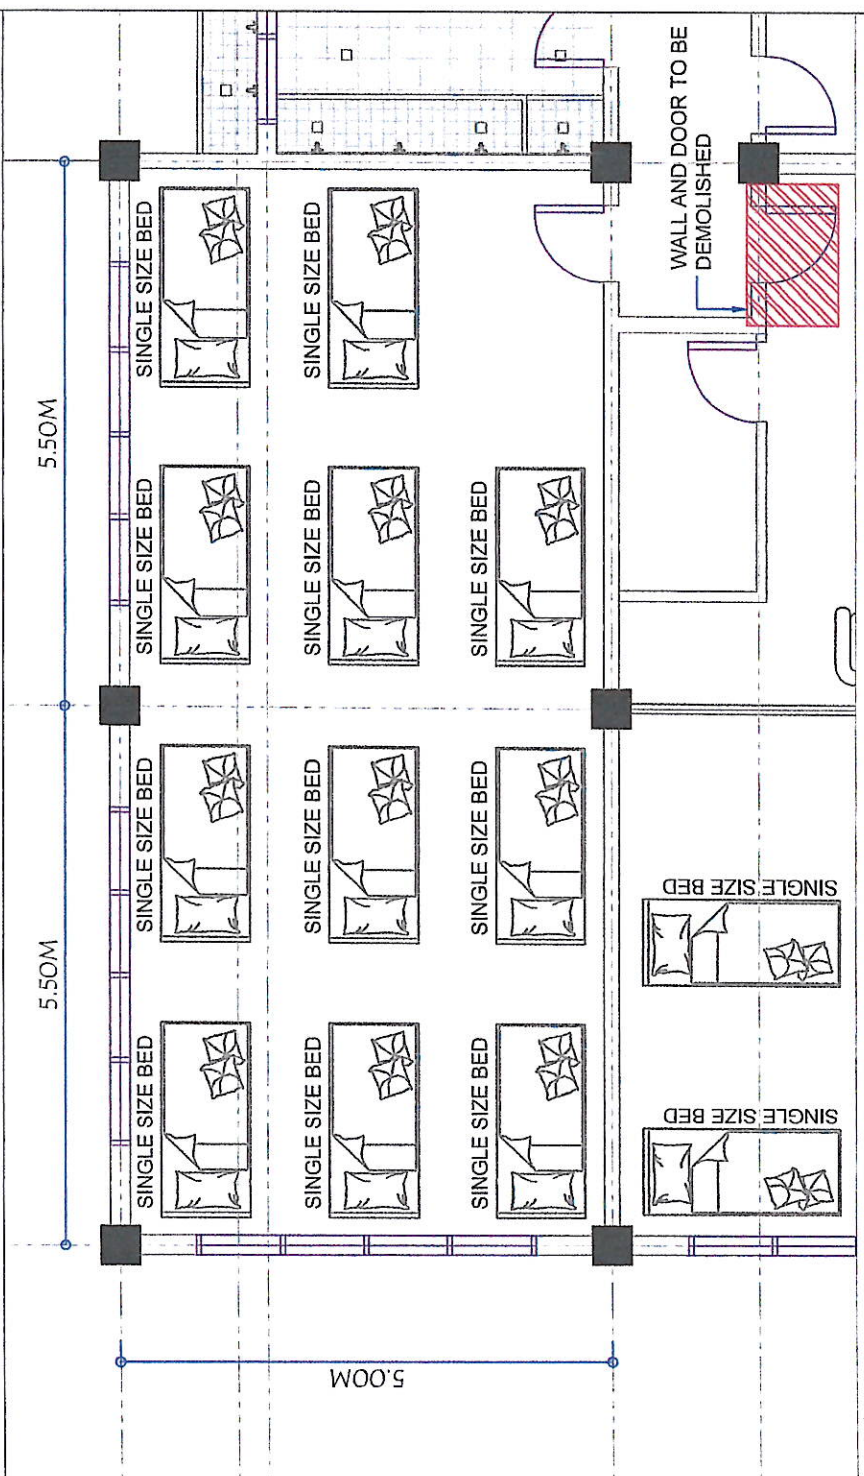

BEDROOM AREA
SCALE: 1:75

GENERAL SANTOS CITY WATER DISTRICT
E. FERNANDEZ STREET, BRGY. LAGA, GEN. SANTOS CITY
ENGINEERING & CONSTRUCTION DEPARTMENT
PLANNING AND DESIGN DIVISION
TEL. NO.: (083) 552-3824

PROJECT TITLE:
REHABILITATION OF RESIDENTIAL FACILITY
(BAHAY PAG ASA) AT BGY. SINAWAL
GENERAL SANTOS CITY

LOCATION: BGY. SINAWAL GENERAL SANTOS CITY

REVIEWED BY:
ENGR. BANKO M. HORLADOR, JR., MARIA CELIA N. DANDAN, CE
ACTING PLANNING AND DESIGN OFFICER / ACTING DEPARTMENT MANAGER - ECD

RECOMMENDED FOR APPROVAL BY: APPROVED BY: [Signature]

REVIEWED BY: [Signature]


PREPARED BY: ROGELIO A. BESANA JR., CE/RMP
ACTING ASSISTANT GENERAL MANAGER - OTS

DATE: MAR. 16, 2022

REV. NO. 01


SHEET NO.: 01

SHEET CONTENTS: AS SHOWN

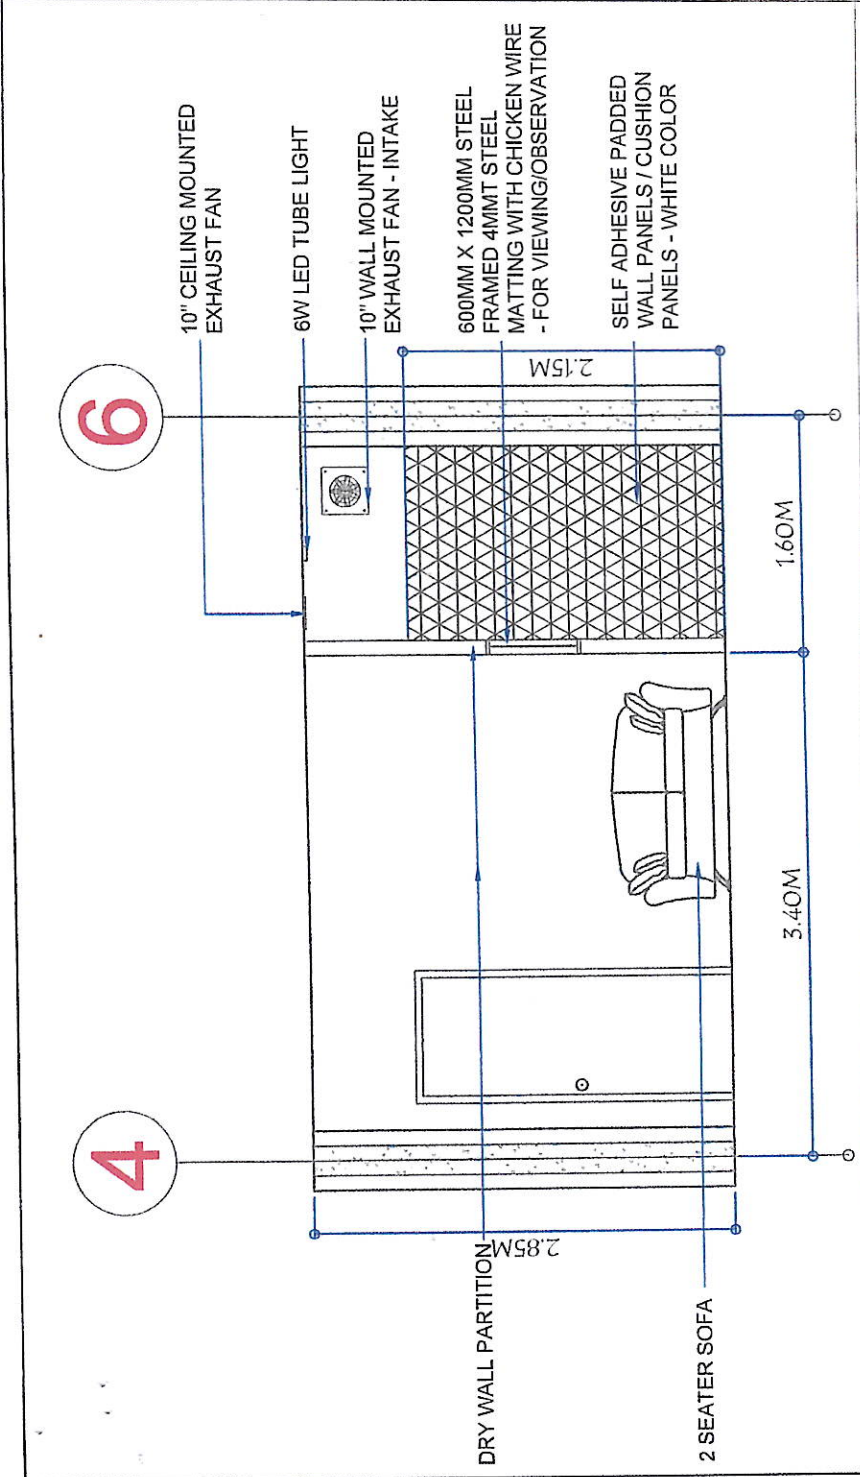


SECTION A-A
SCALE: 1/50


- 1/4" ORDINARY PLYWOOD AND 3/16" HARDIFLEX ON BOTH SIDES
- INNER LAYER - 1/4" THICKNESS ORDINARY PLYWOOD
- OUTER LAYER - 3/16" HARDIFLEX PAINTED FINISH
- DOUBLE METAL FURRING 19mm x 50mm x 0.6mm THICKNESS

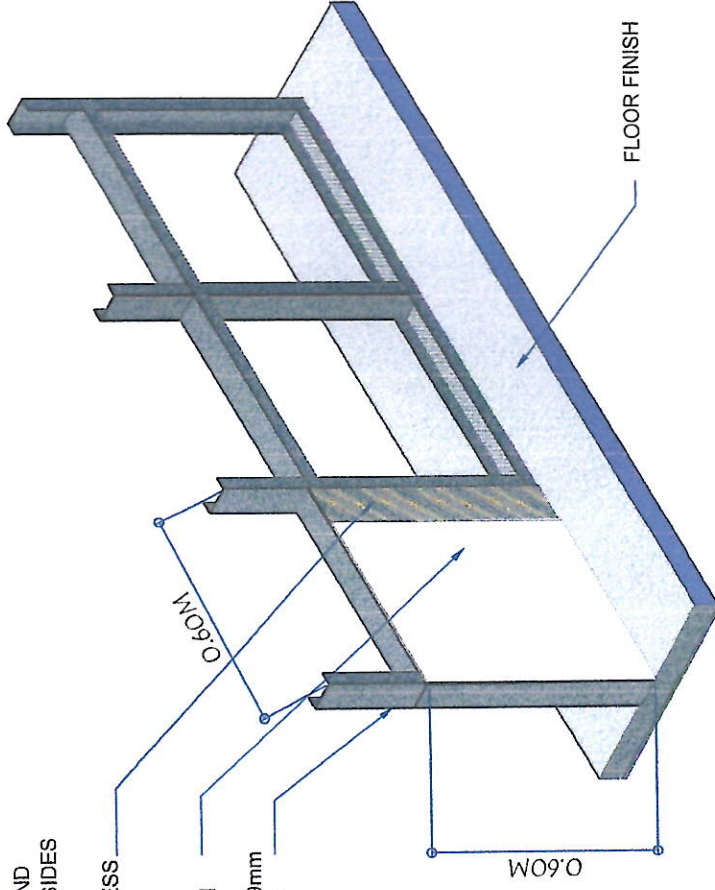

DRY WALL PARTITION ISOMETRIC DETAIL
SCALE: 1/16

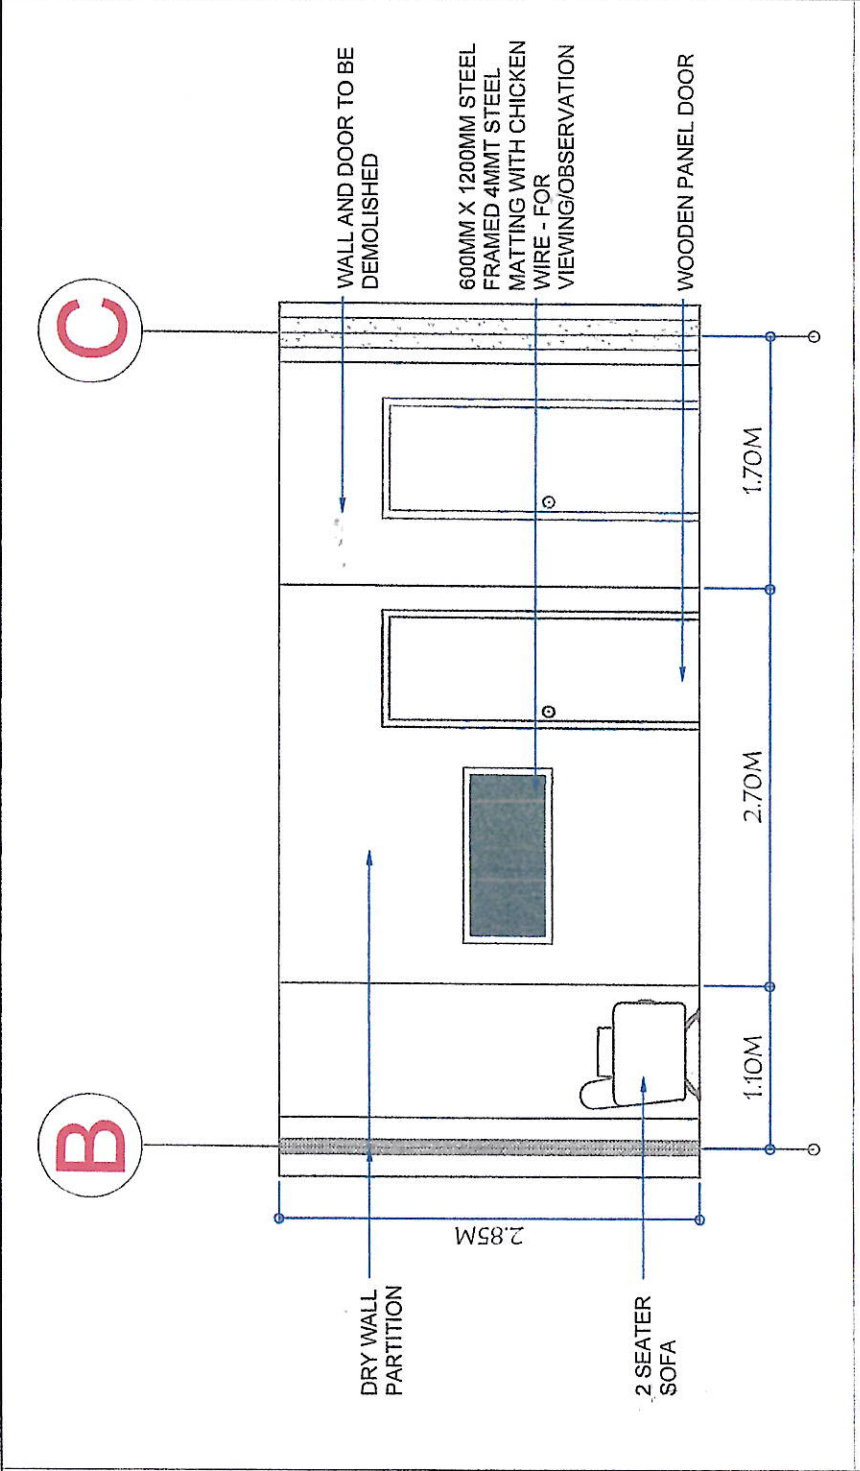


SECTION B-B
SCALE: 1/200

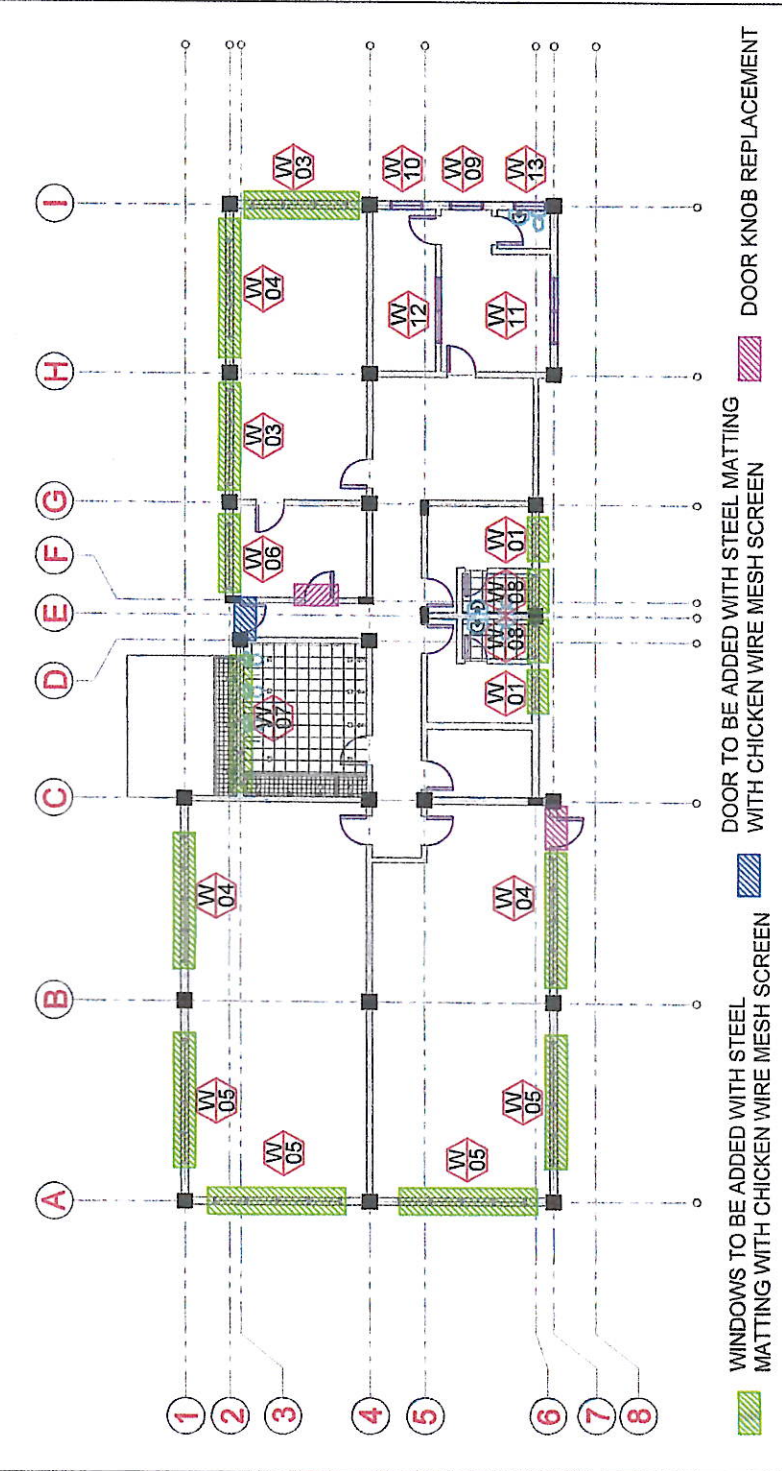

- WINDOWS TO BE ADDED WITH STEEL MATTING WITH CHICKEN WIRE MESH SCREEN
- DOOR TO BE ADDED WITH STEEL MATTING WITH CHICKEN WIRE MESH SCREEN
- DOOR KNOB REPLACEMENT

WINDOW WITH STEEL MATTING AND CHICKEN WIRE MESH SCREEN
SCALE: 1/200

<p>GENERAL SANTOS CITY WATER DISTRICT E. FERNANDEZ STREET BRGY. LAGAO, GEN. SANTOS CITY ENGINEERING & CONSTRUCTION DEPARTMENT PLANNING AND DESIGN DIVISION TEL. NO.: (093) 652-3824</p>		<p>PROJECT TITLE: REHABILITATION OF RESIDENTIAL FACILITY (BAHAY PAG ASA) AT BGY. SINAWAL GENERAL SANTOS CITY</p>		<p>REVIEWED BY: ENGR. DANILO M. HORLADOR, JR. MAPIK CE/PA N. DANDAN, CE ACTING DEPARTMENT MANAGER - ECD</p>		<p>RECOMMENDED FOR APPROVAL BY: <i>[Signature]</i> CORNELIO M. JURUA, JR., CE ACTING ASSISTANT GENERAL MANAGER - OTS</p>		<p>APPROVED BY: <i>[Signature]</i> ROGELIO A. BESANA, JR., CE/RMP ACTING GENERAL MANAGER</p>		<p>SHEET CONTENTS: AS SHOWN</p>		<p>SHEET NO.: 02</p>	
<p>LOCATION: BGY. SINAWAL GENERAL SANTOS CITY</p>		<p>DATE: MAR. 16, 2022</p>		<p>REV. NO. 01</p>		<p>DATE: MAR. 16, 2022</p>		<p>PREPARED BY: JFD</p>		<p>REV. NO. 01</p>		<p>DATE: MAR. 16, 2022</p>	

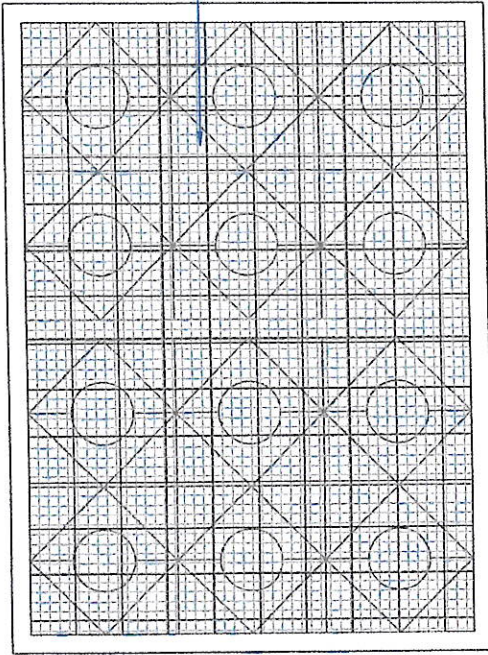

STEEL MATTING WITH CHICKEN WIRE INSIDE AND FRAMED WITH 50MM X 3MM THICK FLATBAR

TOTAL AREA OF STEEL MATTING WITH CHICKEN WIRE MESH SCREEN - 44.518 SQ.M.




TYPICAL STEEL MATTING WITH CHICKEN WIRE MESH SCREEN

SCALE: 1:20



TYPICAL WOODEN BED WITH BUILT IN CLOSET

SCALE: NOT TO SCALE

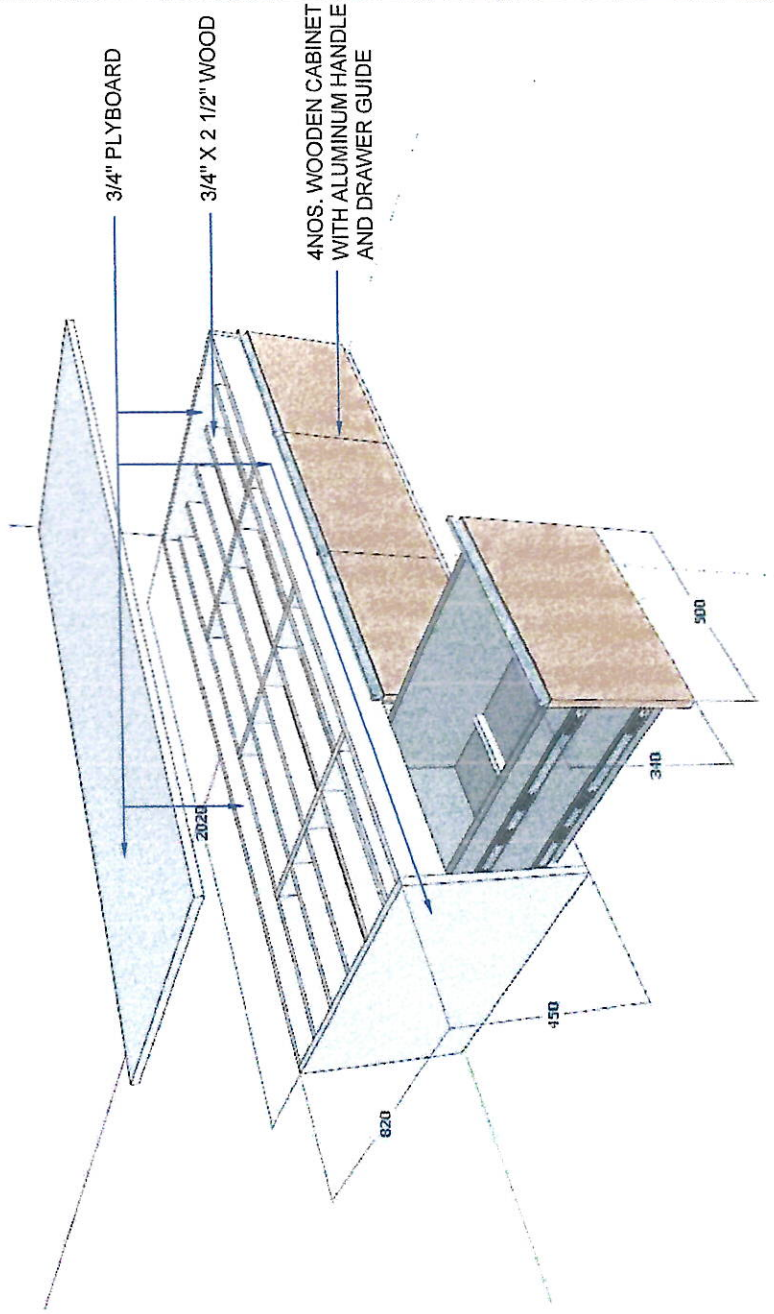

TYPICAL WOODEN BED WITH BUILT IN CLOSET

SCALE: NOT TO SCALE



GENERAL SANTOS CITY WATER DISTRICT
 E. FERNANDEZ STREET, BRGY. LAGAO, GEN. SANTOS CITY
 ENGINEERING & CONSTRUCTION DEPARTMENT
 PLANNING AND DESIGN DIVISION
 TEL. NO.: (083) 952-3824

PROJECT TITLE:
 REHABILITATION OF RESIDENTIAL FACILITY
 (BAHAY PAG ASA) AT BGY. SINAWAL
 GENERAL SANTOS CITY
 LOCATION: BGY. SINAWAL, GENERAL SANTOS CITY

CHECKED BY:

 ENGR. DANILLO M. HORLADOR, JR.
 PDD - PROJECT PLANNING AND DEVELOPMENT OFFICER
 ACTING DEPARTMENT MANAGER - ECD

REVIEWED BY:

 MARIA CELIA N. DANDAN, CE
 ACTING DEPARTMENT MANAGER - ECD

RECOMMENDED FOR APPROVAL BY:

 CORNELIO M. JURIJIA, JR., CE
 ACTING ASSISTANT GENERAL MANAGER - OTS

APPROVED BY:

 ROGELIO A. BESANA, JR., CE/RMP
 ACTING GENERAL MANAGER

SHEET CONTENTS:
 AS SHOWN
 SHEET NO.: 03
 PREPARED BY: JYD
 DATE: MAR. 16, 2022
 REV. NO. 01