



Republic of the Philippines  
GENERAL SANTOS CITY WATER DISTRICT  
E. Fernandez Street, Barangay Lagao General Santos  
Telephone No.: 552-3824; Telefax No.: 553-4960  
Email Address: gscwdprocurement@yahoo.com

GPM-014-2

### REQUEST FOR QUOTATION

RFQ #: 3-0922-035      DATE: 9/13/2022

SUPPLIER: \_\_\_\_\_  
ADDRESS: \_\_\_\_\_  
TELEPHONE NO. : \_\_\_\_\_  
TIN NO. : \_\_\_\_\_

Dear Sir/Madam,

Pls. quote your lowest price on the item/s listed below subject to general condition stating the shortest time of delivery and submit your quotation duly signed by your representative not later than 9/19/2022, Pls. furnish this office the following articles subject to the terms and conditions contained therein.

ITEM NO.	DESCRIPTION	QTY.	UNIT	UNIT PRICE
1	CONSTRUCTION/LABOR AND MATERIALS : PLEASE SEE ATTACHED SCOPE OF WORK-ABC: PHP 281,084.20 ##### nothing follows #####	1	LOT	P

Date of Delivery: \_\_\_\_\_  
Price Validity : \_\_\_\_\_  
Terms of Payment: \_\_\_\_\_

Place of Delivery: GSCWD Bodega

\*\*\*\*No partial delivery allowed\*\*\*\*

Note: 6% WITHHOLDING TAX DEDUCTION

PR NO.: 0922-003

Requested by:

  
**GESEM R. CARAMERO**  
MATERIALS PROCUREMENT  
OFFICER A

Price quoted by:

\_\_\_\_\_  
Supplier

\_\_\_\_\_  
Date



Republic of the Philippines  
**GENERAL SANTOS CITY WATER DISTRICT**  
E. Fernandez St. Lagao, General Santos City  
Telephone No. (083) 552-3824/ Telefax No. (083) 553-4960  
E-mail Address: gscwaterdistrict@yahoo.com  
www.gensanwater.gov.ph

## PROJECT DESCRIPTION

Project Name : PROPOSED REPAINTING AND REPAIR OF CSWDO BUILDING

Location : MATALAM STREET, BARANGAY DAD. EAST, GENERAL SANTOS CITY

Undertaken by : BY CONTRACT

Estimated Amount : PHP 281,084.20

Charge to :

Date Started : UPON APPROVAL

Project Duration : 30 Calendar Days




PERSPECTIVE



**VICINITY MAP**  
SCALE : NTS




**LOCATION SITE**  
SCALE : NTS

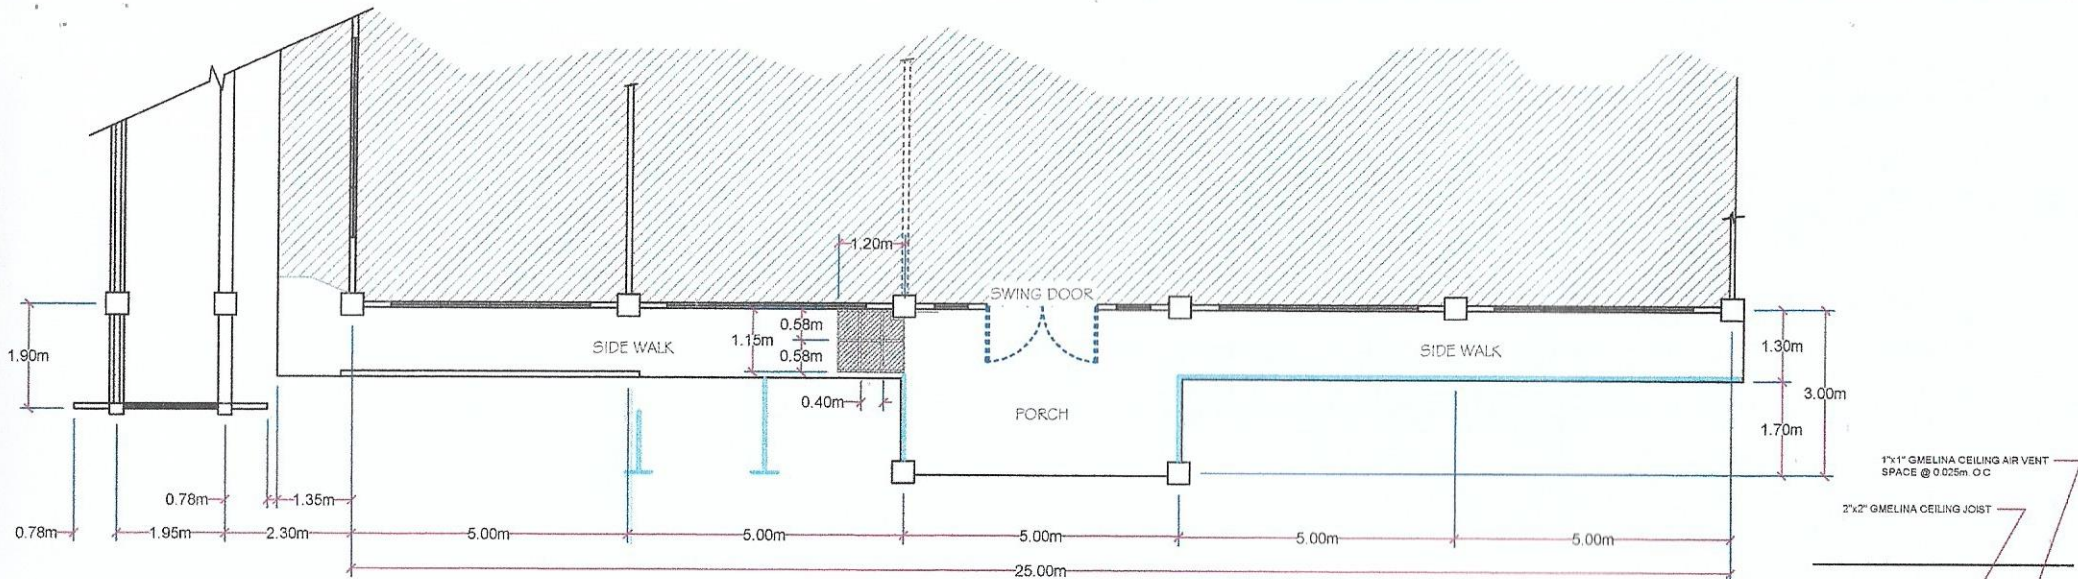


**GF FLOOR PLAN DETAIL**

SCALE : 1:100 MTRS

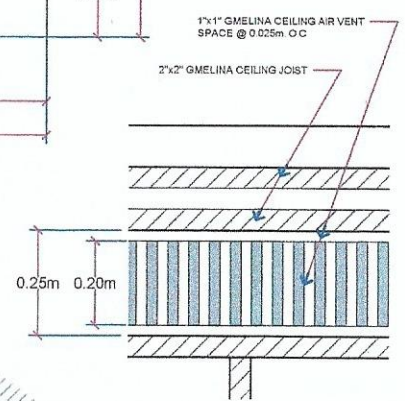


**DETAIL - A**

N T S

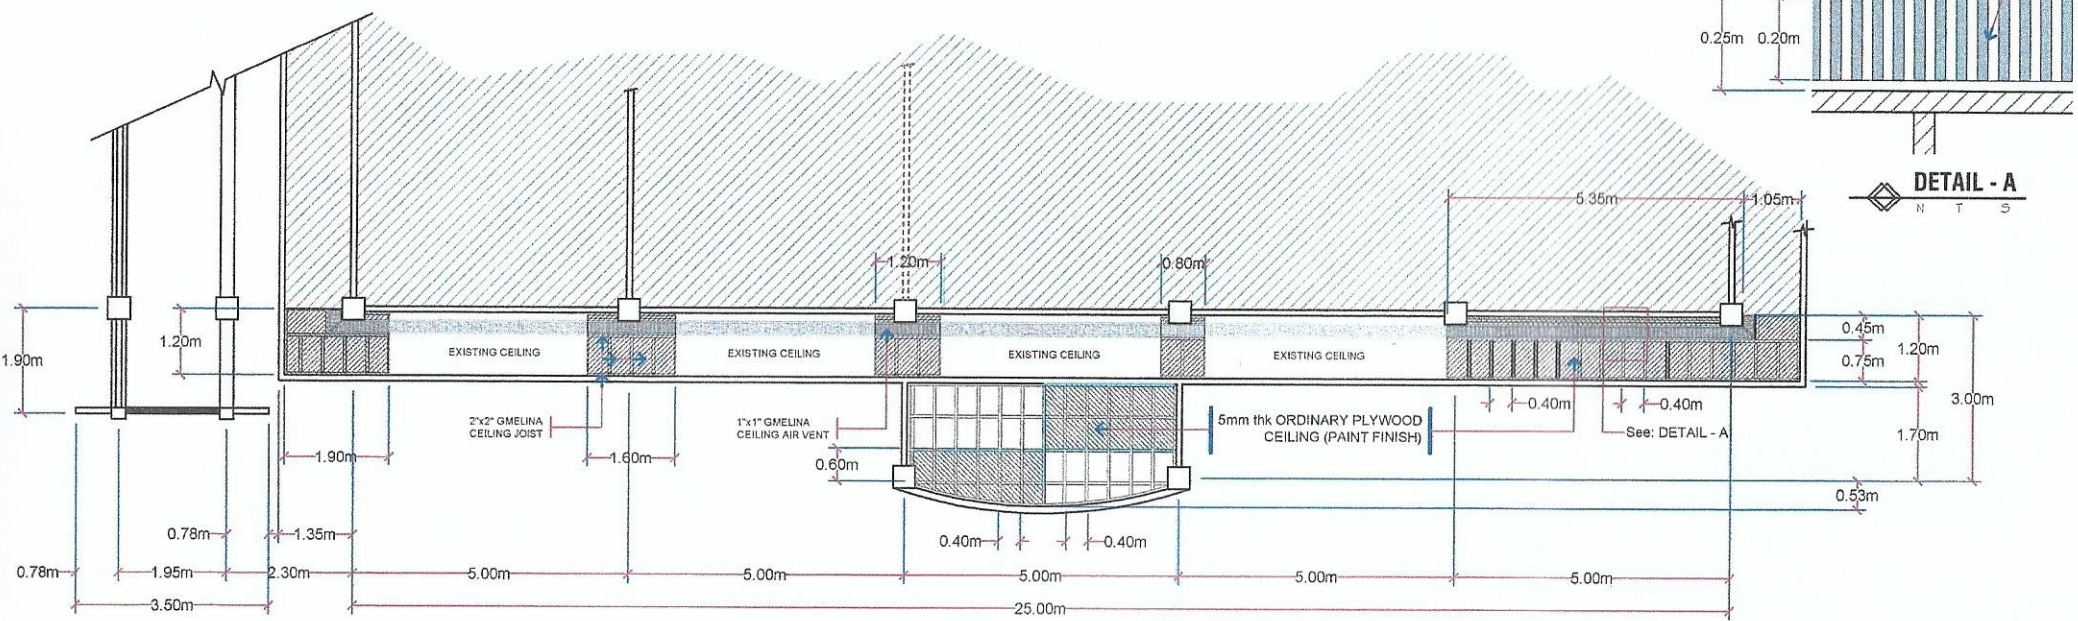


**REFLECTED CEILING REPAIR PLAN**

SCALE : 1:100 MTRS

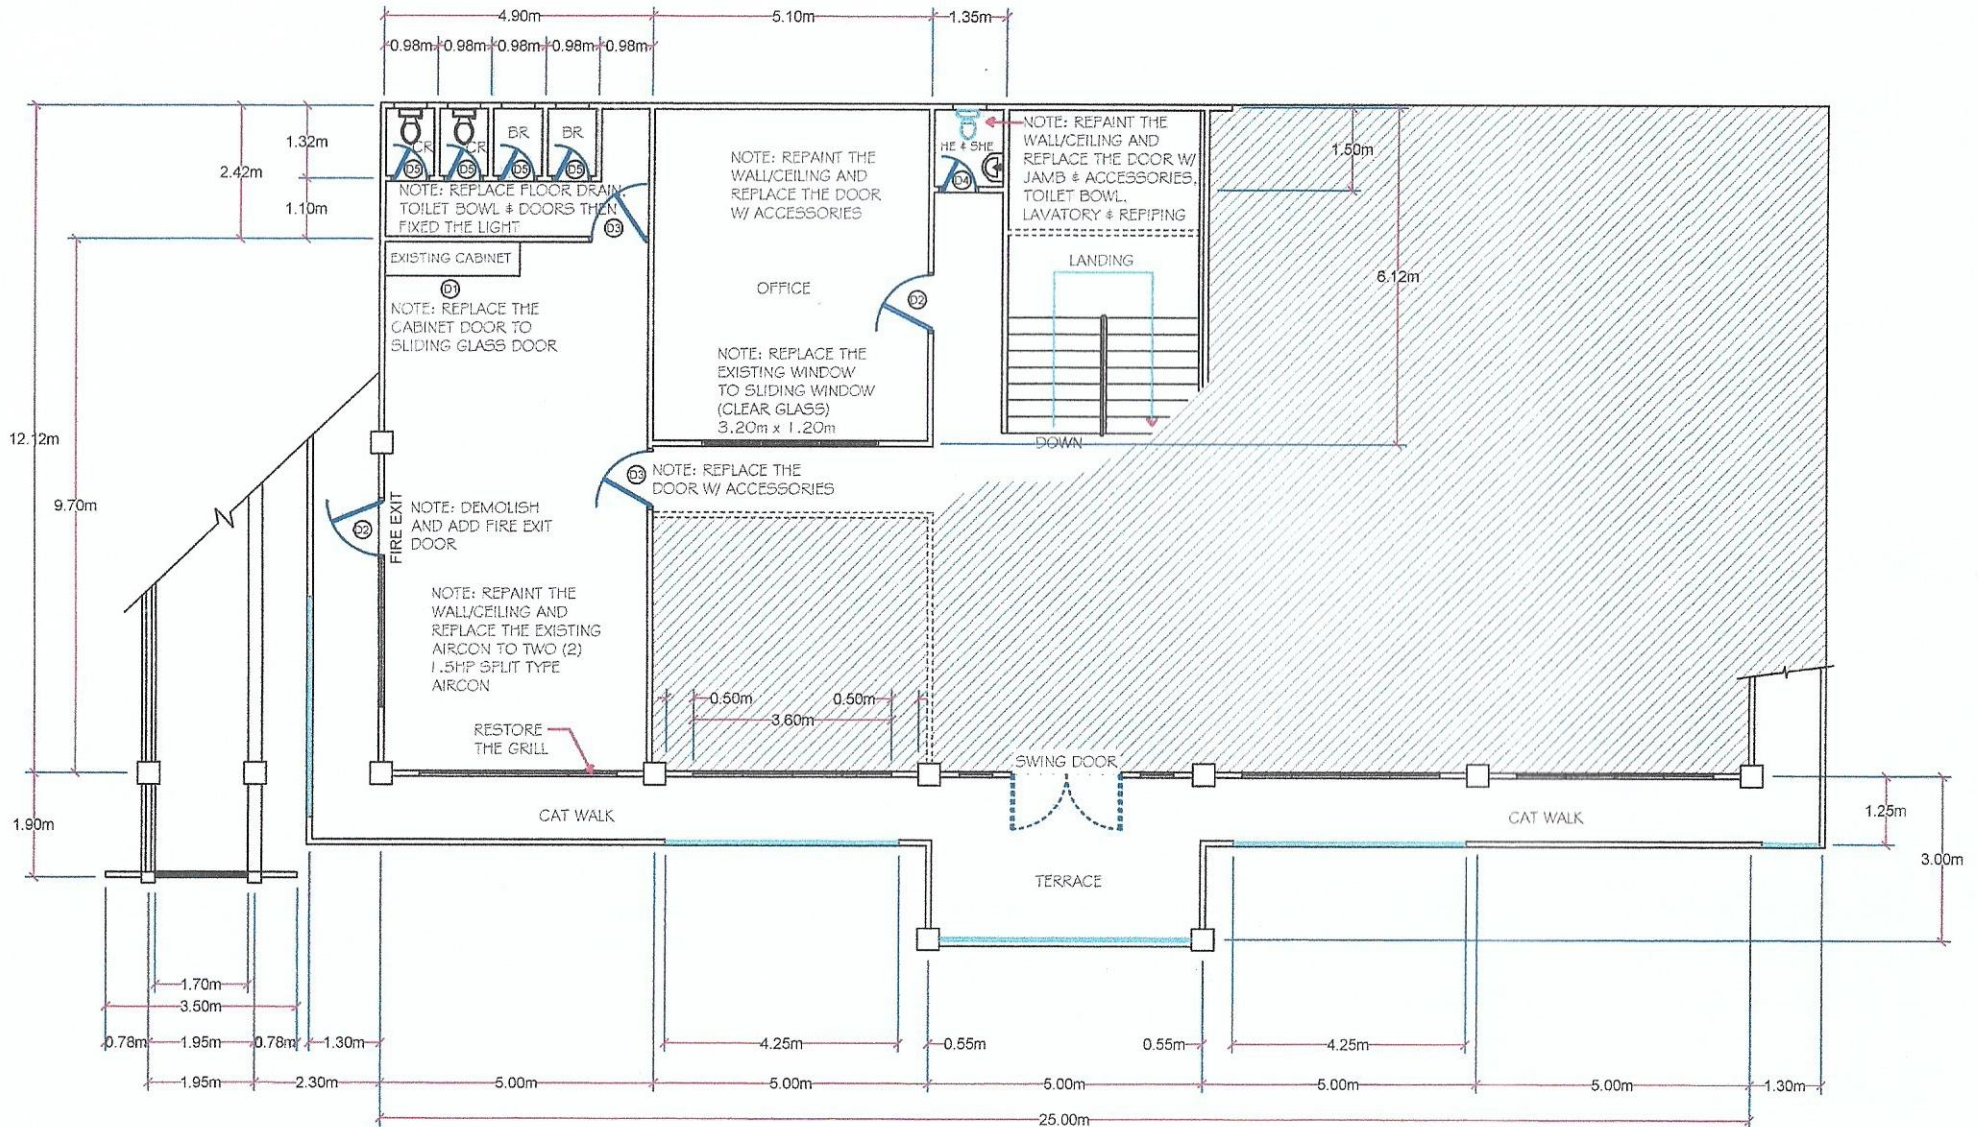


**2ND FLOOR PLAN DETAIL**  
SCALE: 1:100 MTRS






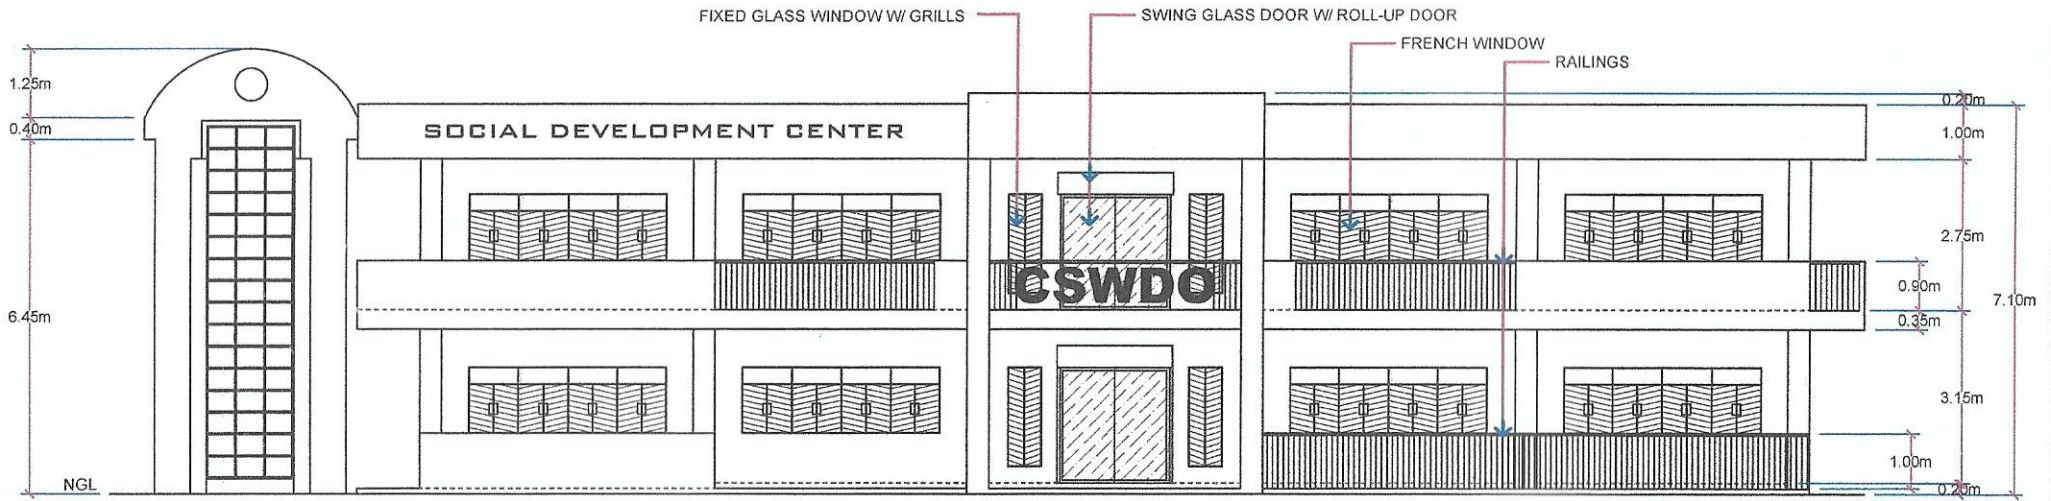


**FRONT ELEVATION**  
SCALE : 1:100 METERS

NOTE: REPAINT THE WHOLE FRONT OF THE BUILDING

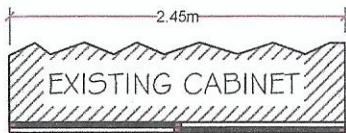

**SECTION**

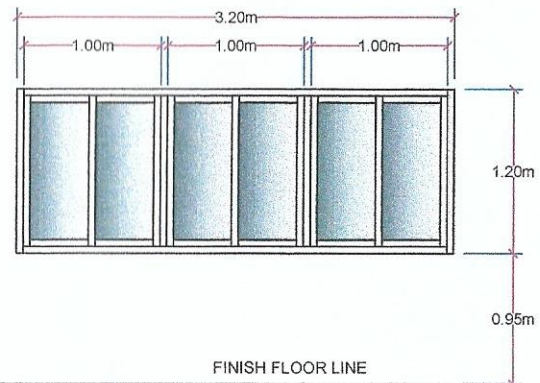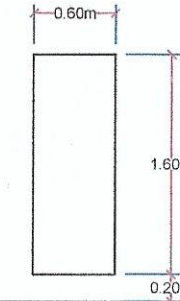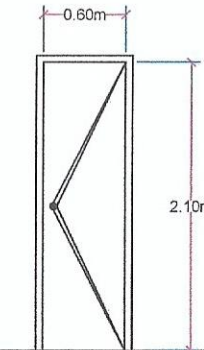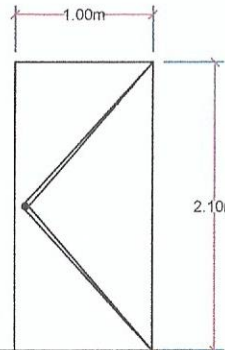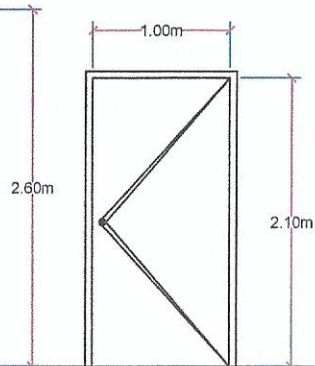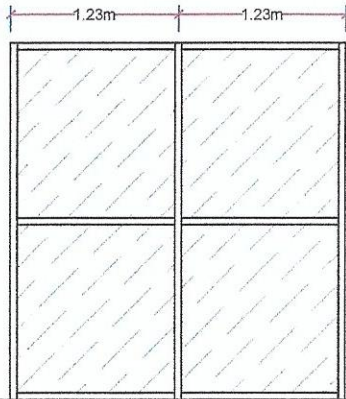

**D 1**

SLIDING TYPE DOOR WITH 6mm THK CLEAR GLASS ON ANALOC FRAMING

**D 2**

2 - 40mm thk HOLLOW CORE FLUSH DOOR TYPE IN 50 x 150 KD DOOR JAMB WITH 5mm thk ORDINARY PLYWOOD DOUBLE FACING PAINT FINISH WITH COMPLETE ACCESSORIES

**D 3**

2 - 40mm thk HOLLOW CORE FLUSH DOOR TYPE WITH 5mm thk ORDINARY PLYWOOD DOUBLE FACING PAINT FINISH WITH COMPLETE ACCESSORIES

**D 4**

PVC TOILET DOOR W/ LOUVER SET FLAIN AND COMPLETE HARDWARE ACCESSORIES

**D 5**

4 - 40mm thk HOLLOW CORE FLUSH DOOR TYPE WITH 5mm thk ORDINARY PLYWOOD DOUBLE FACING PAINT FINISH WITH COMPLETE ACCESSORIES

**W 1**

SLIDING TYPE WINDOW WITH 6mm THK CLEAR GLASS ON ANALOC FRAMING

**SCHEDULE OF DOORS & WINDOWS**  
SCALE : 1:40 METERS



Republic of the Philippines  
**GENERAL SANTOS CITY WATER DISTRICT**

E. Fernandez St. Lagao, General Santos City  
Telephone No. (083) 552-3824/ Telefax No. (083) 553-4960  
E-mail Address: gscwaterdistrict@yahoo.com



Project: **PROPOSED REPAINTING AND REPAIR OF CSWDO BUILDING**  
Location: **MATALAM STREET, BARANGAY DAD. EAST, GENERAL SANTOS CITY**  
Owner: **GENERAL SANTOS CITY WATER DISTRICT**  
Subject: **BILL OF QUANTITIES**

ITEM NO.	DESCRIPTION	QUANTITY	UNIT	UNIT COST	AMOUNT
<b>A.</b>	<b>CARPENTRY WORKS</b>	<b>1.00</b>	<b>lot</b>		
	<i>Furnishing and Installation of 5mm thk. Plywood and Assorted Sizes of Gmelina Lumber</i>				
<b>B.</b>	<b>PAINTING WORKS</b>	<b>533.34</b>	<b>sq.m.</b>		
	<i>Painting of interior and exterior ceiling boards, walls, doors and windows</i>				
<b>C.</b>	<b>SCAFFOLDING</b>	<b>3.60</b>	<b>sq.m.</b>		
	<i>Furnishing and Installation of 12mm thk. Plywood and Assorted Sizes of Coco Lumber</i>				
<b>D.</b>	<b>PLUMBING WORKS</b>	<b>1.00</b>	<b>lot</b>		
	<i>Furnishing and Installation of sanitary pipeline and plumbing fixtures</i>				
<b>E.</b>	<b>MECHANICAL WORKS</b>	<b>1.00</b>	<b>lot</b>		
	<i>Installation of 1.5hp Inverter Split-type Air Conditioning Unit</i>	<b>2.00</b>	<b>set</b>		
<b>TOTAL PROJECT COST</b>					

**NOTE:**

**PLEASE REFER TO APPROVED PLANS FOR FURTHER DETAILS**

Submitted by: \_\_\_\_\_  
Name of Bidder representative: \_\_\_\_\_  
Position: \_\_\_\_\_  
Name of Bidder: \_\_\_\_\_