



**PERSPECTIVE**

SCALE: DRAWN NOT TO SCALE

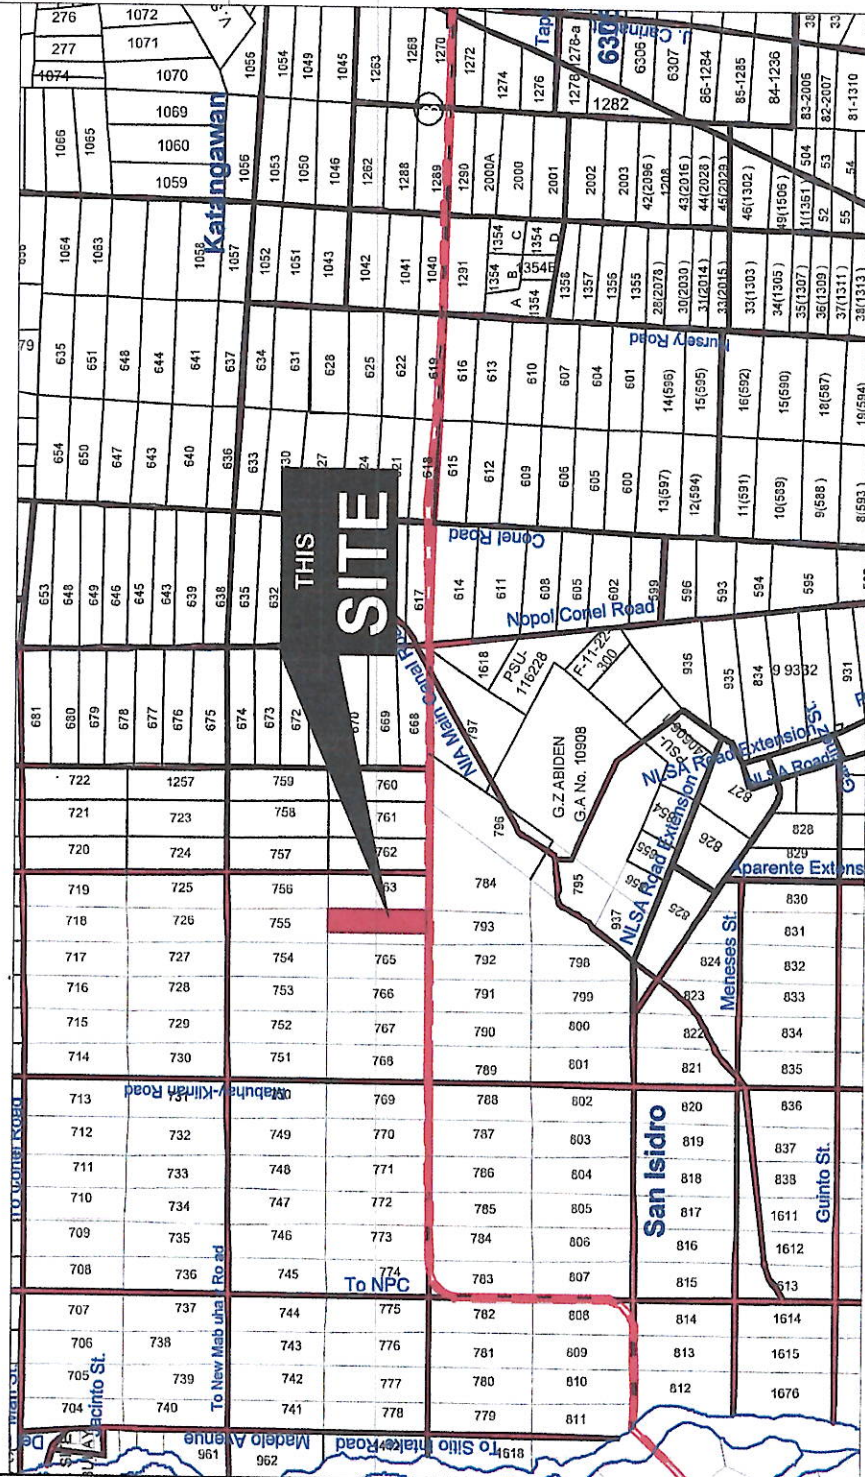

**LOCATION MAP**

SCALE: NOT TO SCALE

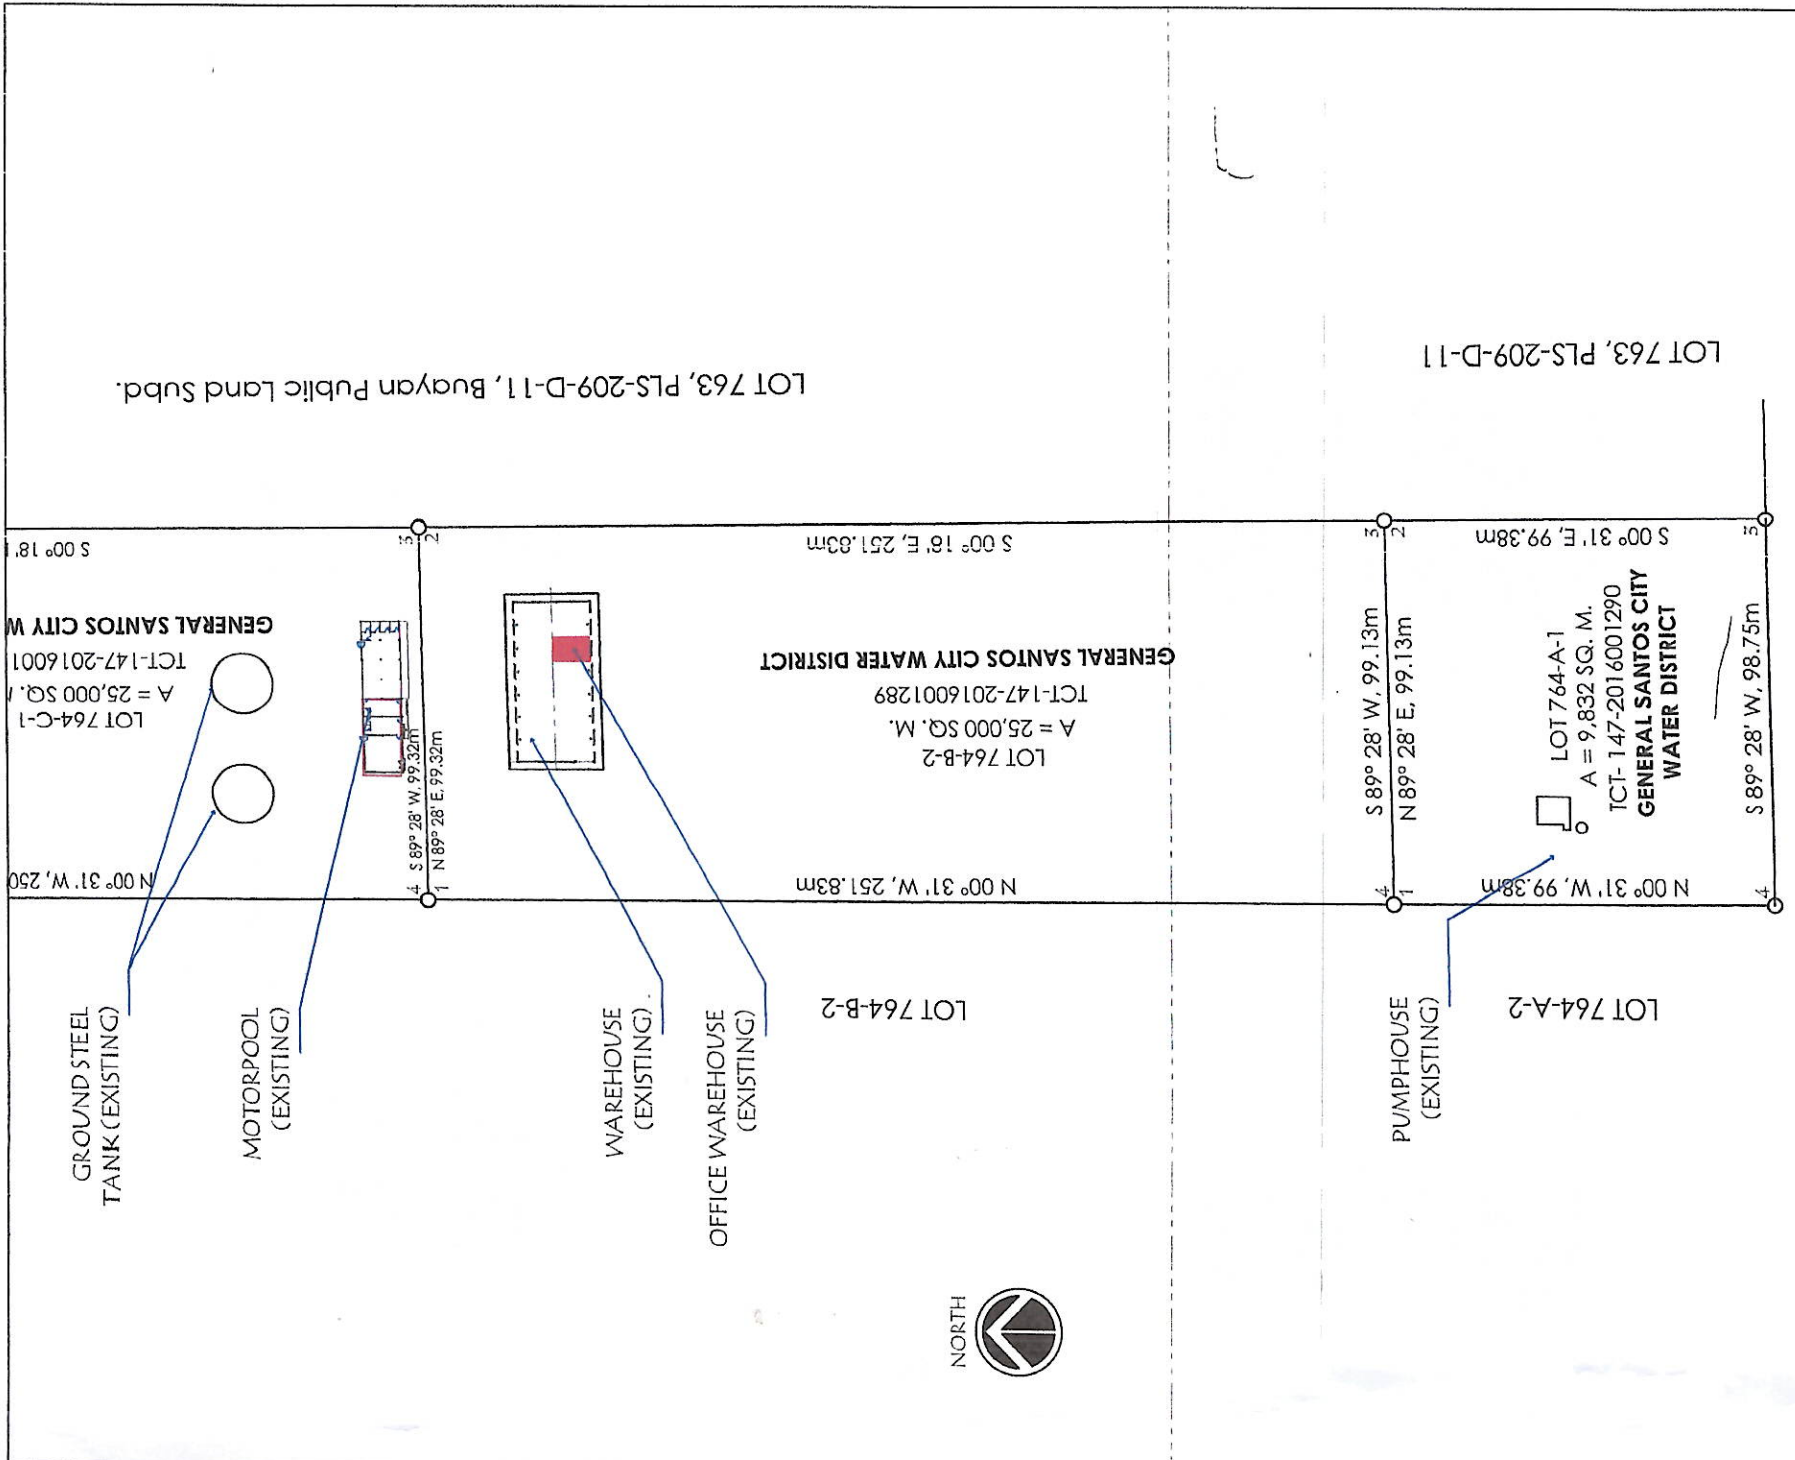

**SITE DEVELOPMENT PLAN**

SCALE: 1:500

**GENERAL SANTOS CITY WATER DISTRICT**  
 E. FERNANDEZ STREET, BRGY. LAGAO, GEN. SANTOS CITY  
 ENGINEERING & CONSTRUCTION DEPARTMENT  
 PLANNING AND DESIGN DIVISION  
 TEL. NO.: (083) 552 - 3824  
 • 1917 •

PROJECT TITLE:  
**ADDITIONAL INVENTORY CABINET AT WAREHOUSE**

CHECKED BY: *[Signature]*  
**DANILO MATHORLADOR, JR., CE**  
 PDD - PROJECT PLANNING AND DEVELOPMENT OFFICER A

REVIEWED BY: *[Signature]*  
**MARIA CELIA N. DANDAN, CE**  
 ACTING DEPARTMENT MANAGER - ECD


RECOMMENDED FOR APPROVAL BY: *[Signature]*  
**ROSELIO A. REBANA, JR., GERMP**  
 ASSISTANT GENERAL MANAGER - OI

APPROVED BY: *[Signature]*  
**FRANCISCO R. ALOLOD JR., CPA,**  
 CESE  
 ACTING GENERAL MANAGER


SHEET NO.: **01**  
 AS SHOWN  
 DATE: **AUG. 19, 2024**  
 REV. NO. **00**

01

01

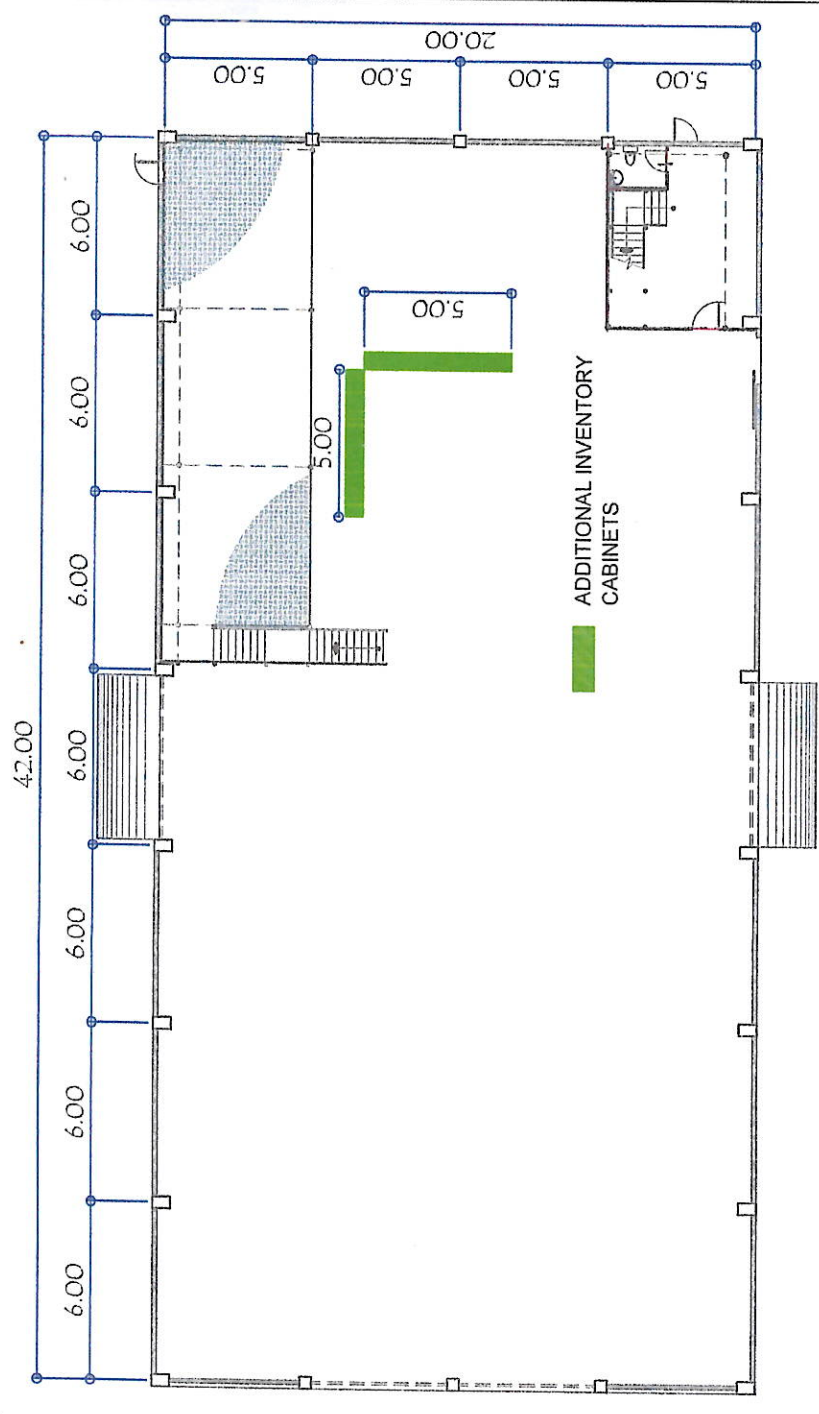


**EXISTING WAREHOUSE FLOOR PLAN**  
SCALE: 1:250

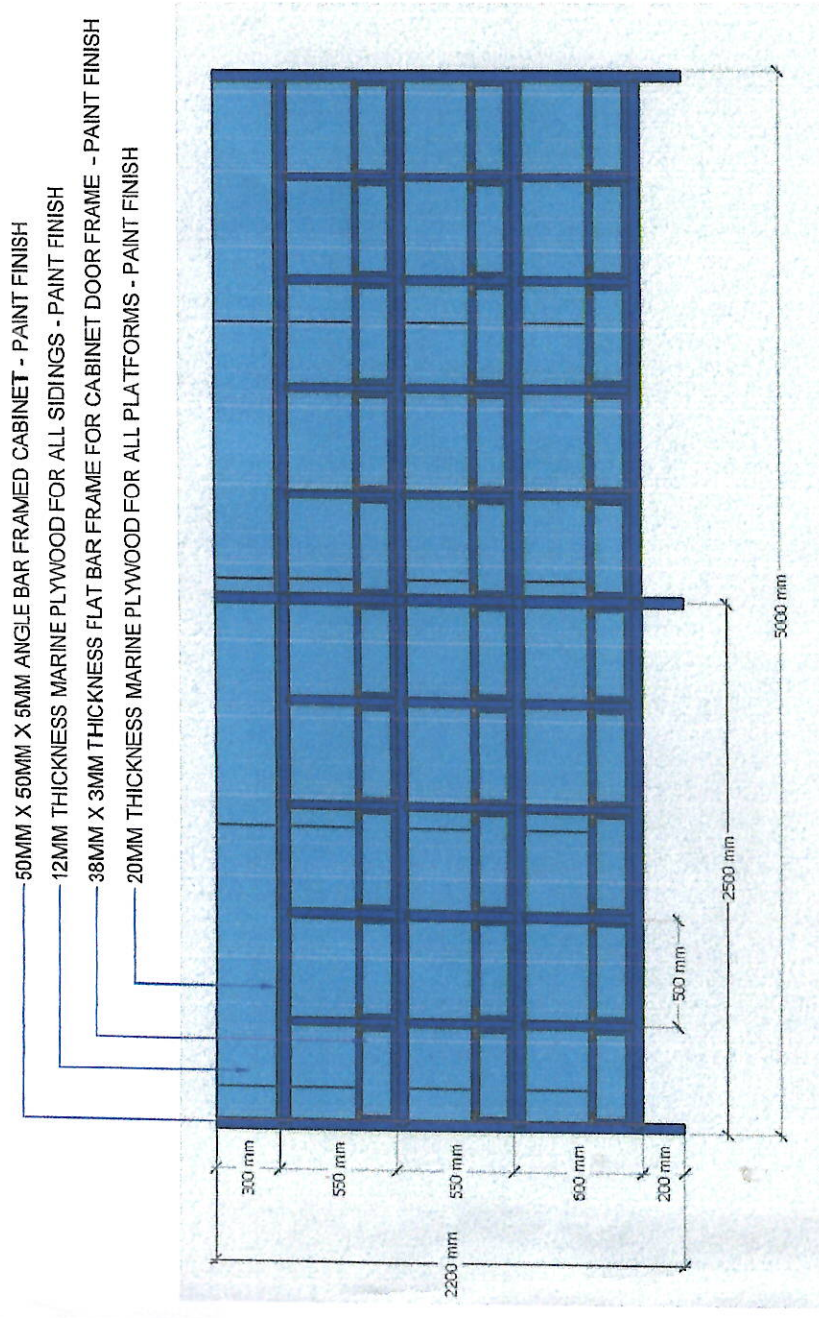

**TYPICAL INVENTORY CABINET - FRONT ELEVATION**  
SCALE: NOT TO SCALE




**TYPICAL INVENTORY CABINET - LEFT & RIGHT ELEVATION**  
SCALE: NOT TO SCALE

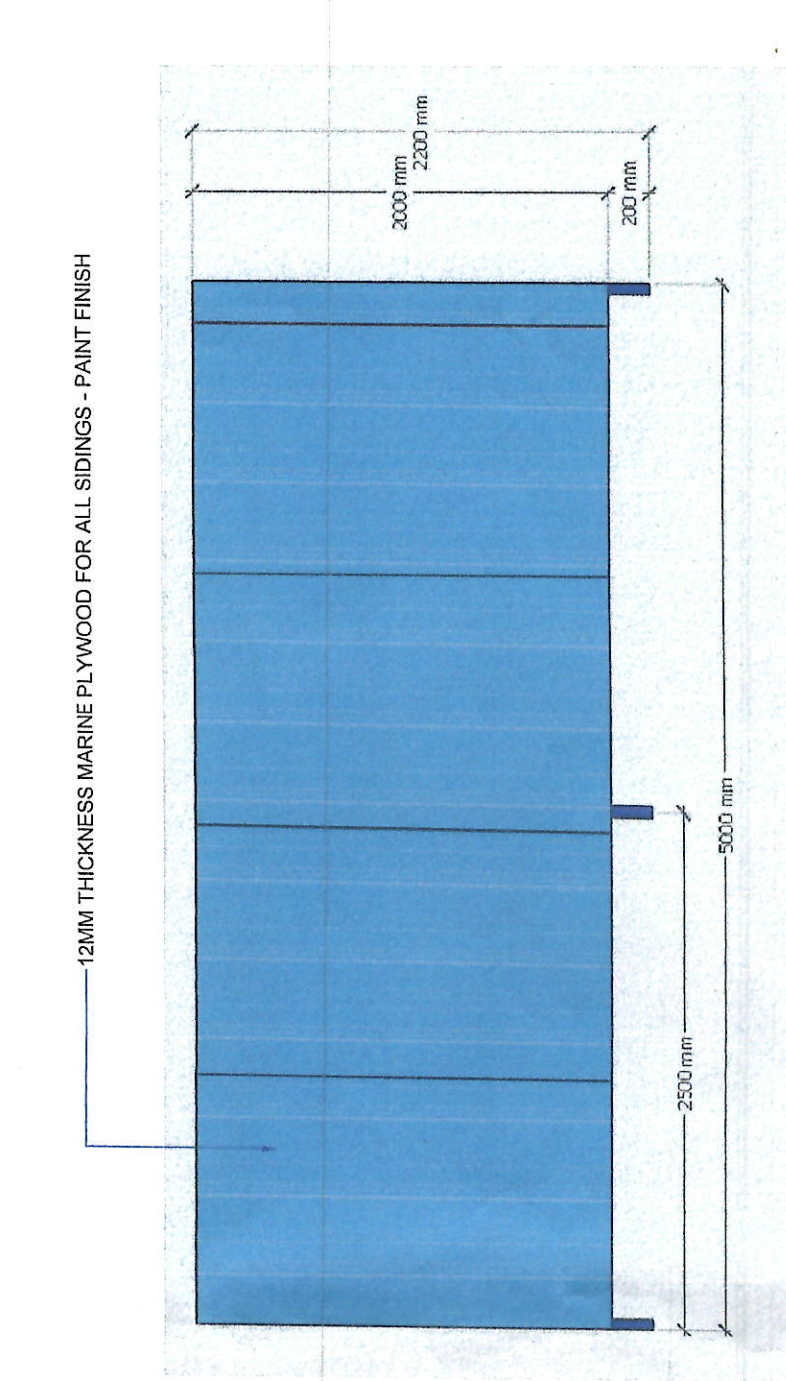

**TYPICAL INVENTORY CABINET - REAR ELEVATION**  
SCALE: NOT TO SCALE



NOTE: WIDTH OF EACH INVENTORY CABINET TO BE EQUALLY SPACED BASED ON ACTUAL LENGTH OF INVENTORY CABINET TO BE INSTALLED AT SITE

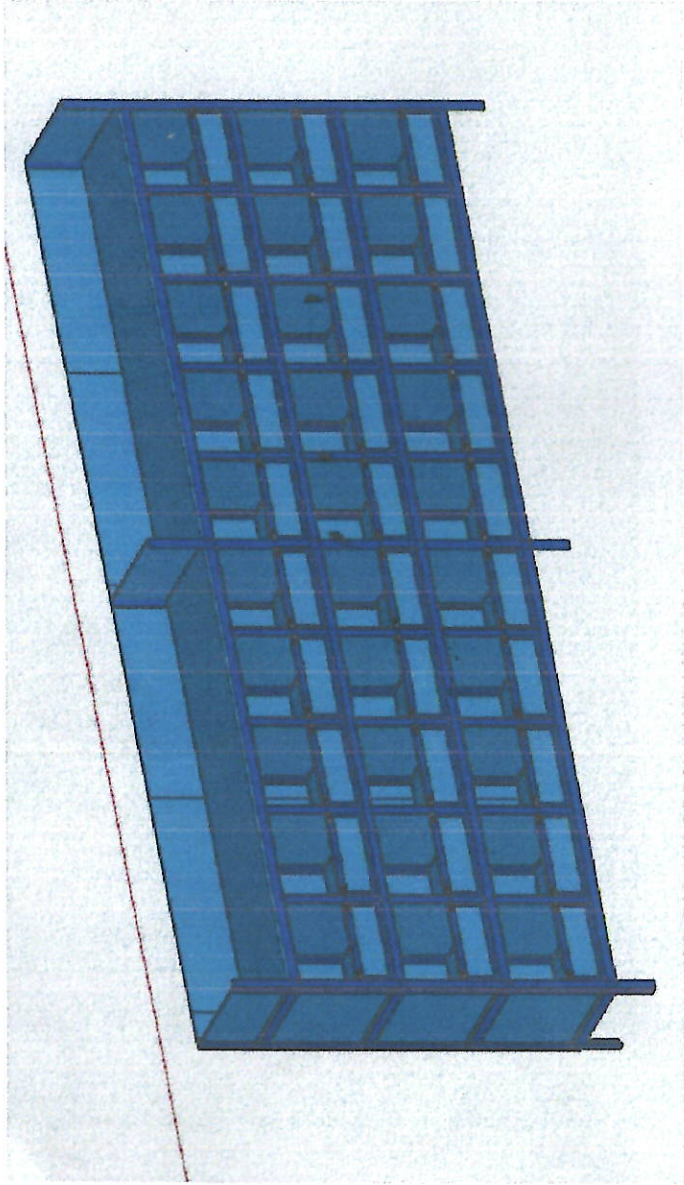

TYPICAL INVENTORY CABINET - PERSPECTIVE

SCALE: NOT TO SCALE





TYPICAL INVENTORY CABINET - REAR VIEW EXPLODED PERSPECTIVE

SCALE: NOT TO SCALE

12MM THICKNESS MARINE PLYWOOD FOR ALL SIDINGS - PAINT FINISH

50MM X 50MM X 5MM ANGLE BAR FRAMED CABINET - PAINT FINISH

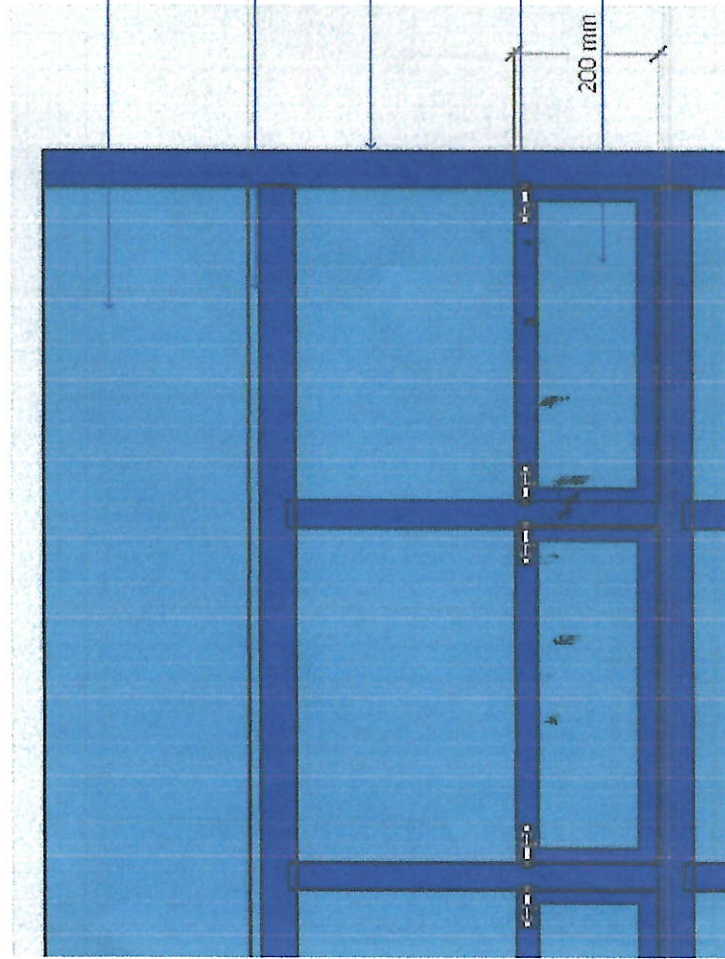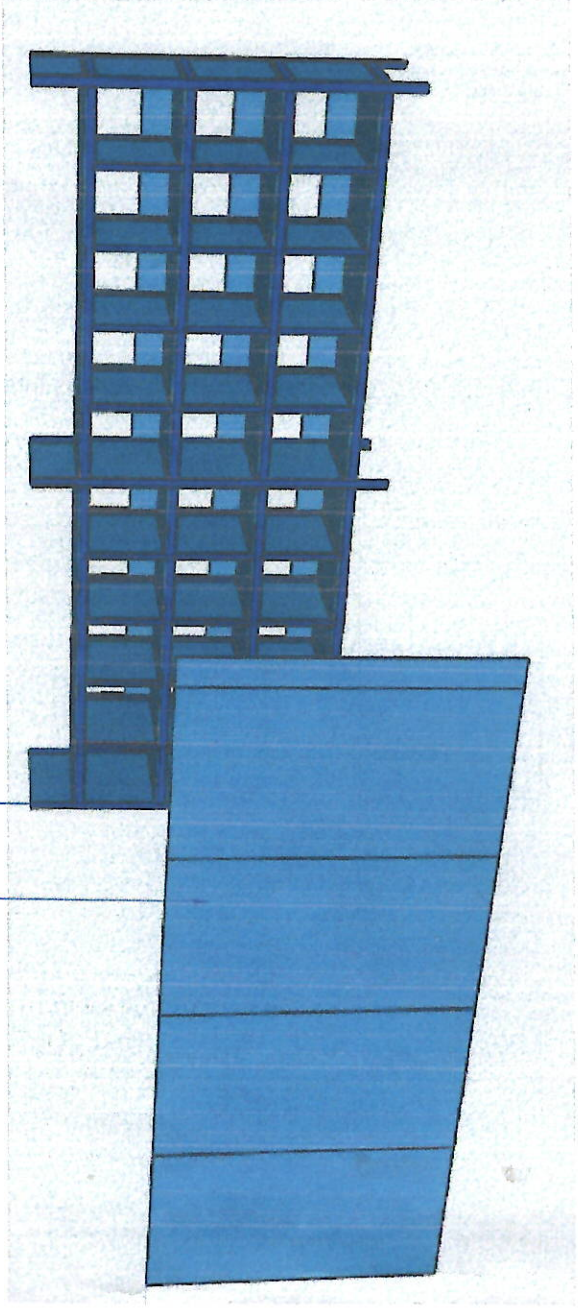

12MM THICKNESS MARINE PLYWOOD FOR ALL SIDINGS - PAINT FINISH

20MM THICKNESS MARINE PLYWOOD FOR ALL PLATFORMS - PAINT FINISH

50MM X 50MM X 5MM ANGLE BAR FRAMED CABINET - PAINT FINISH

STAINLESS STEEL SLIDING BOLT LOCK

38MM X 3MM THICKNESS FLAT BAR FRAME FOR CABINET DOOR FRAME - PAINT FINISH

200 mm

INVENTORY CABINET DETAIL

SCALE: NOT TO SCALE



GI PIPE TRAY FRONT ELEVATION

SCALE: NOT TO SCALE

GENERAL SANTOS CITY WATER DISTRICT  
E. FERNANDEZ STREET, BRY. LAGAO, GEIL. SANTOS CITY  
ENGINEERING & CONSTRUCTION DEPARTMENT  
PLANNING AND DESIGN DIVISION  
TEL. NO. (083) 552 - 3824

PROJECT TITLE:  
ADDITIONAL INVENTORY CABINET AT WAREHOUSE

LOCATION: PRK. UDAQFE, BGY. CONEL, GSC.

CHECKED BY: *[Signature]*  
DANILO M. HORLADOR, JR., CE  
PDD - PLANNING AND DEVELOPMENT OFFICER A

REVIEWED BY: *[Signature]*  
MARIA CELIA N. DANDAN, CE  
ACTING DEPARTMENT MANAGER - ECD

RECOMMENDED FOR APPROVAL BY: *[Signature]*  
ROCELIO A. BESANA, JR., CE, RMP  
ACTING GENERAL MANAGER - GS

APPROVED BY: *[Signature]*  
FRANCISCO R. ALOLOD JR., CPA, CESE  
ACTING GENERAL MANAGER

SHEET CONTENTS:  
AS SHOWN

DATE: AUG. 19, 2024  
PREPARED BY: JHD  
REV. NO. 00

SHEET NO.: 03