



01 01
PERSPECTIVE
 SCALE: DRAWN NOT TO SCALE



01 02
VICINITY MAP
 SCALE: DRAWN NOT TO SCALE

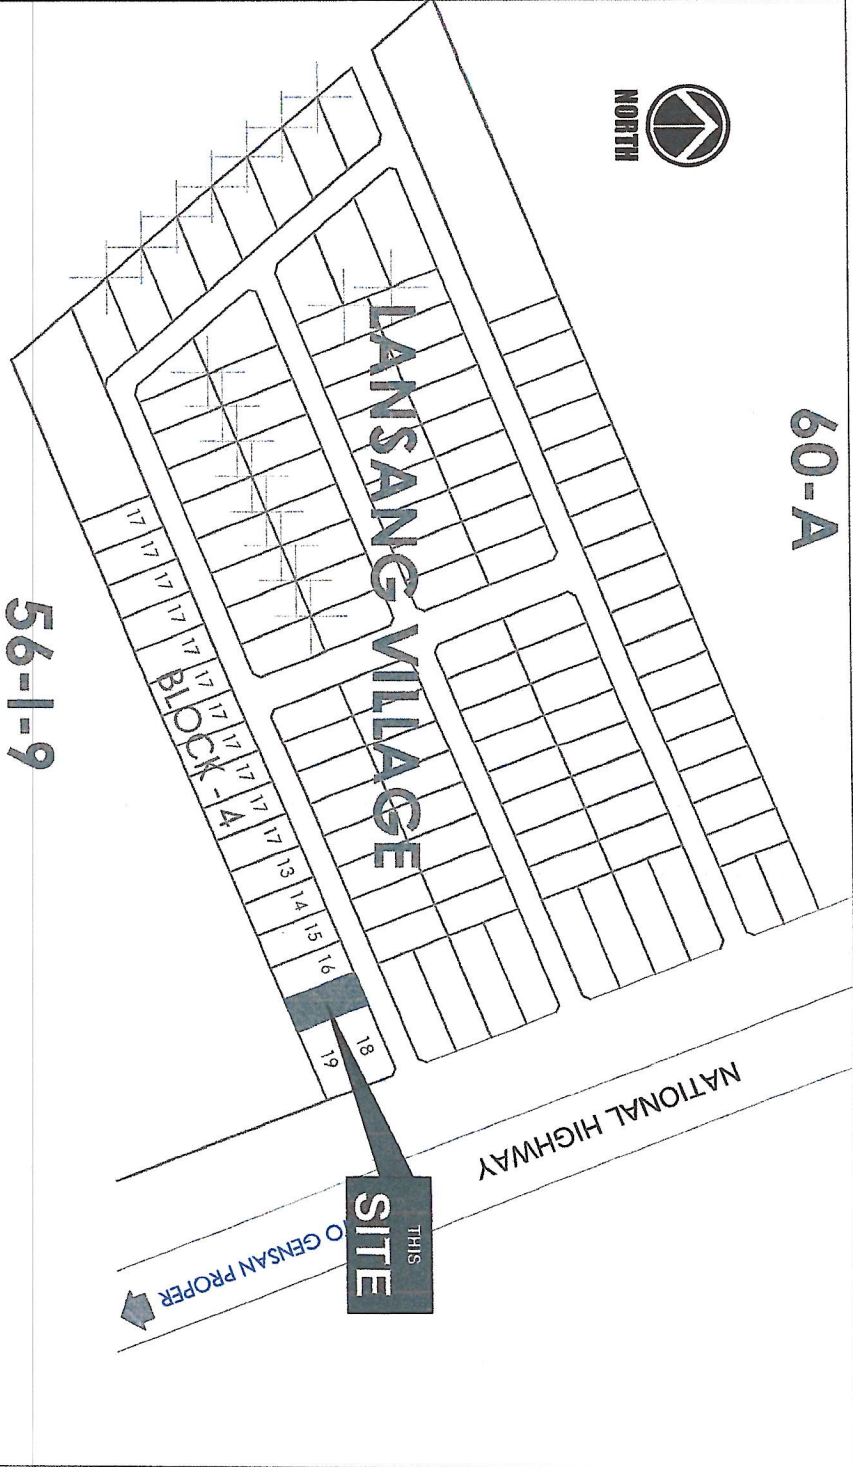

01 03
LOCATION PLAN
 SCALE: DRAWN NOT TO SCALE

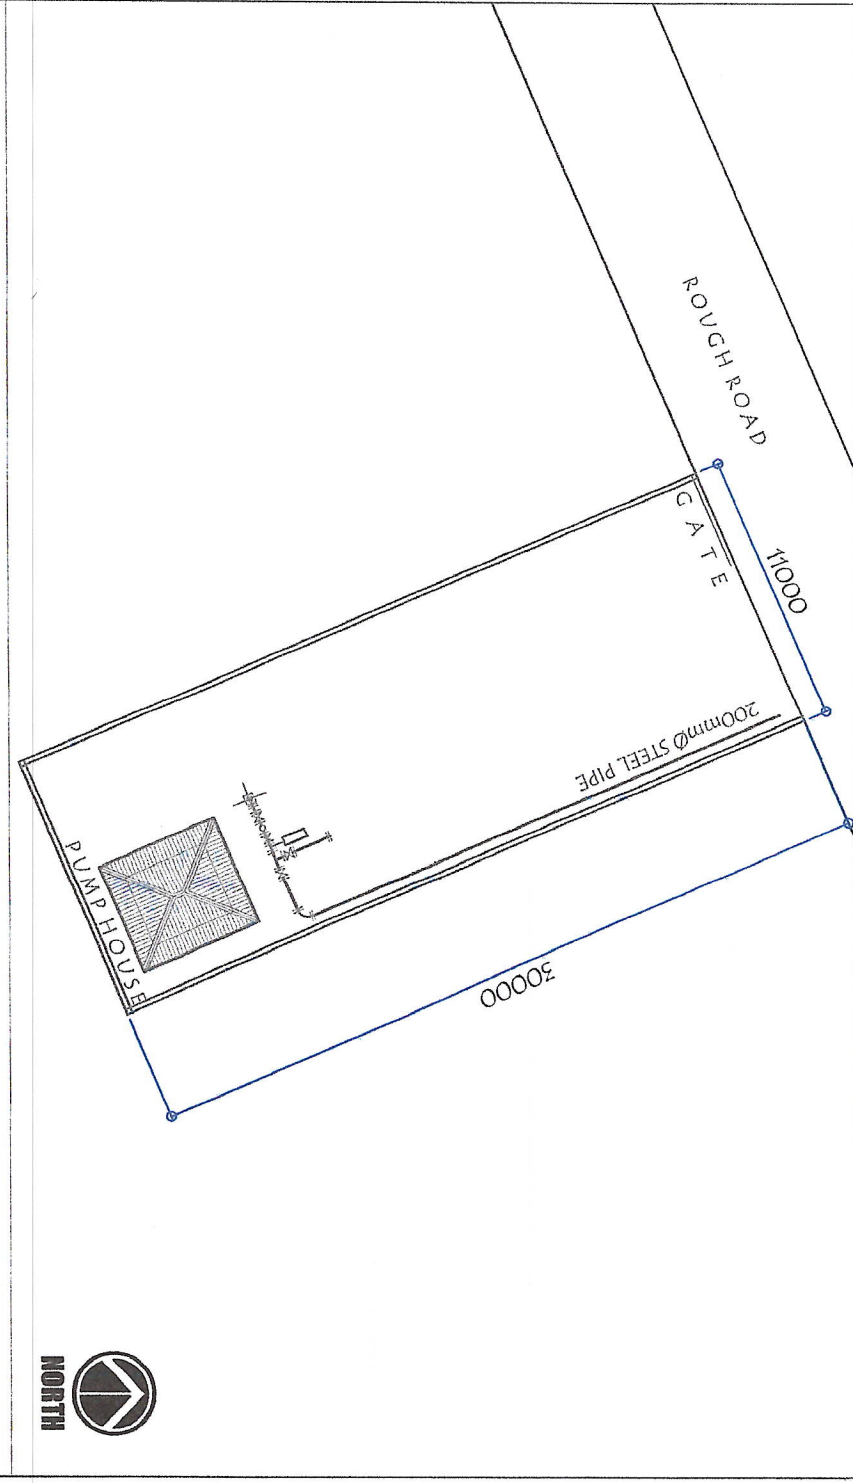

01 04
EXISTING SITE DEVELOPMENT PLAN
 SCALE: 1:500

GENERAL SANTOS CITY WATER DISTRICT
 E. FERNANDEZ STREET, BRGY. LIGAO, GENL. SANTOS CITY
 ENGINEERING & CONSTRUCTION DEPARTMENT
 PLANNING AND DESIGN DIVISION
 TEL. NO.: (083) 582 - 9824

PROJECT TITLE:
 RENOVATION AND CONSTRUCTION OF PERIMETER FENCE

CHECKED BY:
 DANIL O. HORLADOR, JR., CE

REVIEWED BY:
 MARIAN C. N. DANDAN, CE


RECOMMENDED FOR APPROVAL BY:
 ROGELIO A. BESANA, JR., CE/RMP

APPROVED BY:
 FERNANDO S. FERRER, MPA


SHEET CONTENTS:
 AS SHOWN

SHEET NO.:
 01


LOCATION: PS NO. 08 LANSANG VILLAGE, BRGY. SINAVAL, GSC
 & PS NO. 08 ROCA SUBDIVISION, BRGY. APORONG GSC

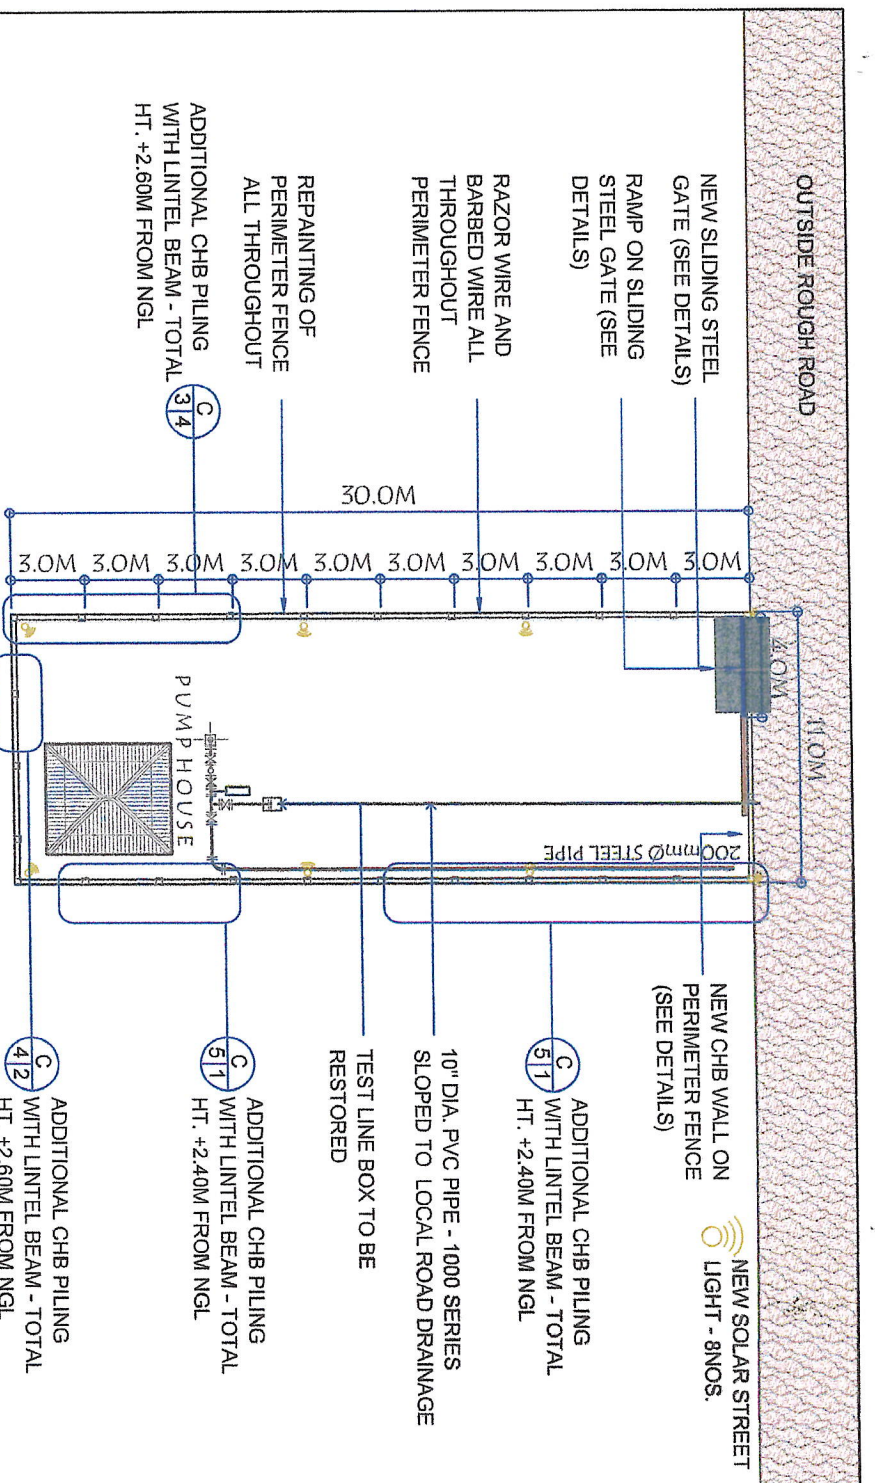


PERIMETER FENCE - PLAN
SCALE: 1:300

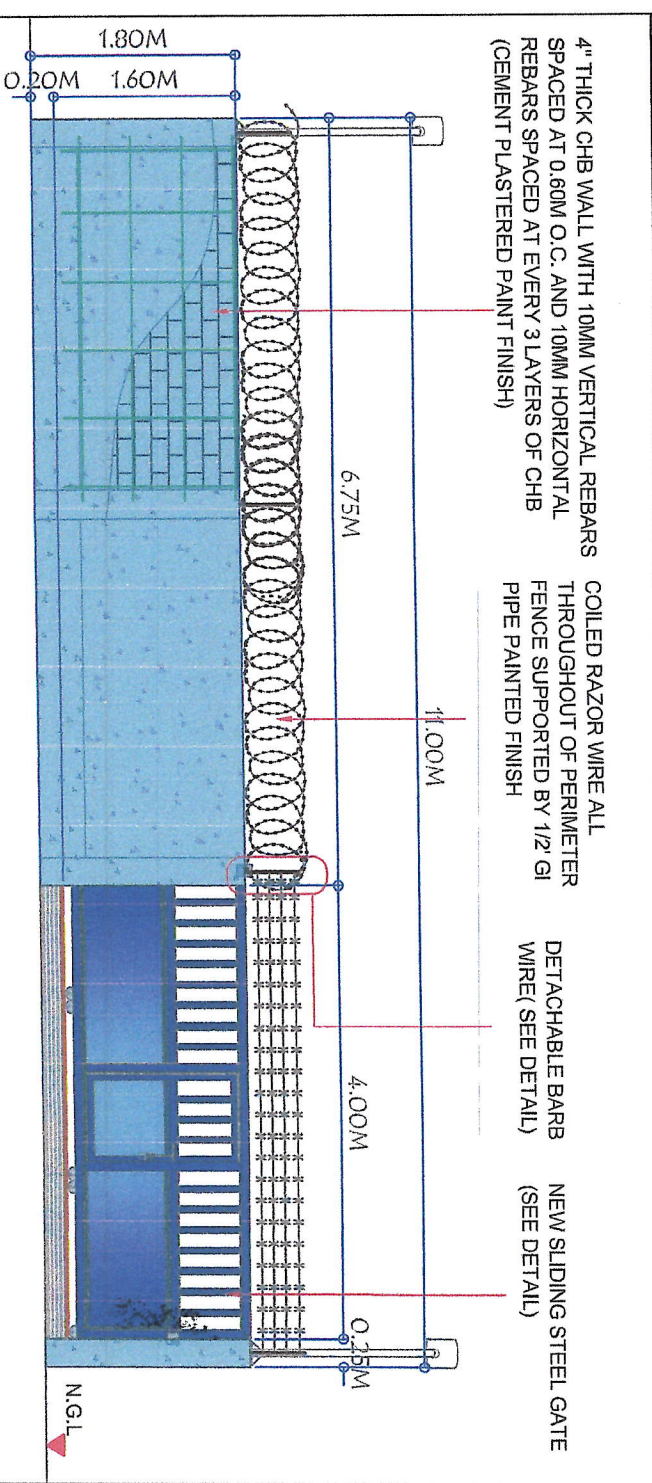


NEW PERIMETER FENCE FRONT ELEVATION
SCALE: 1:65

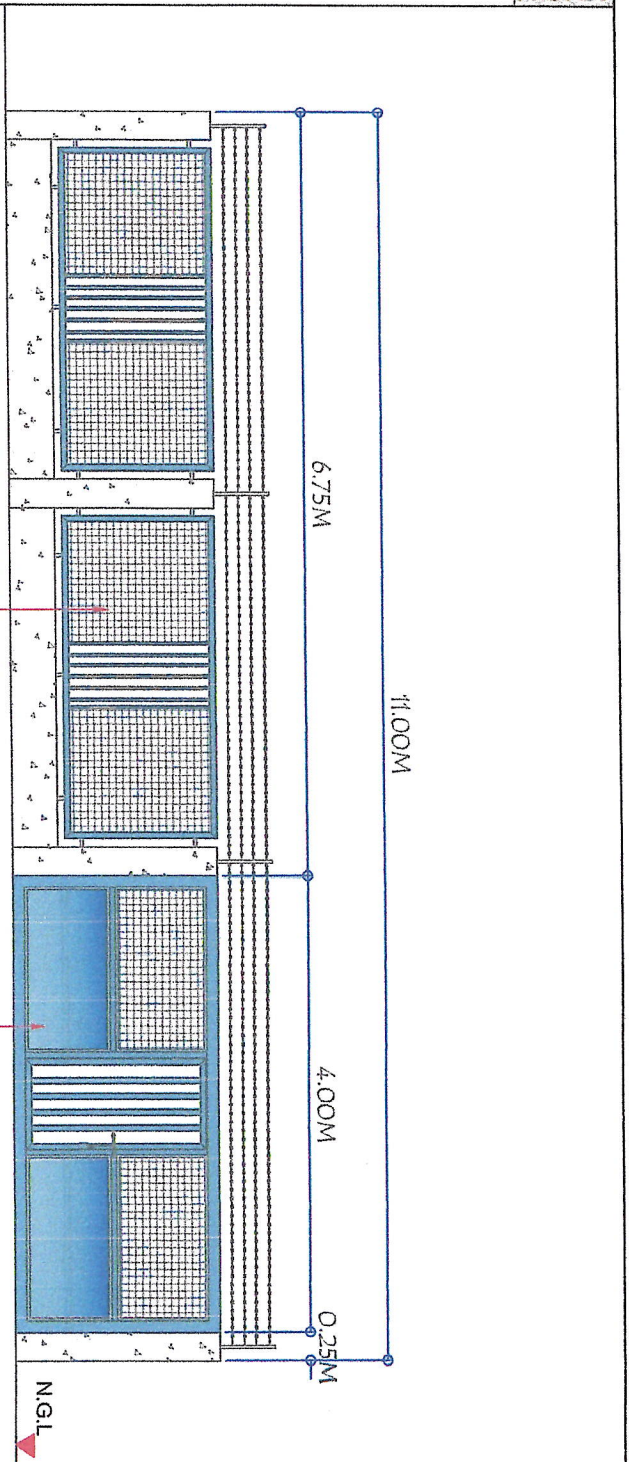


EXISTING PERIMETER FENCE FRONT ELEVATION
SCALE: 1:65

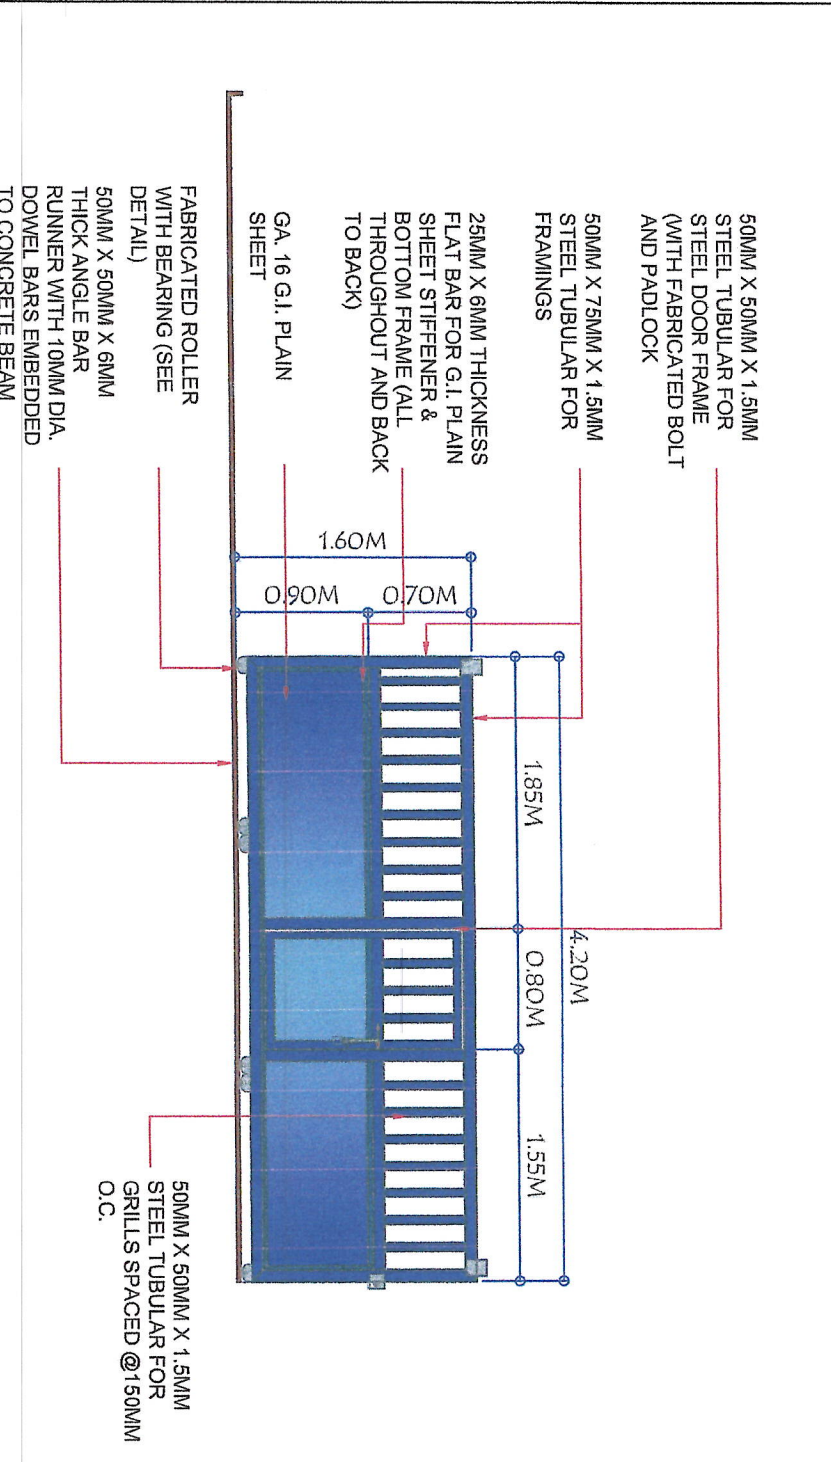


NEW SLIDING STEEL GATE DETAIL
SCALE: 1:50

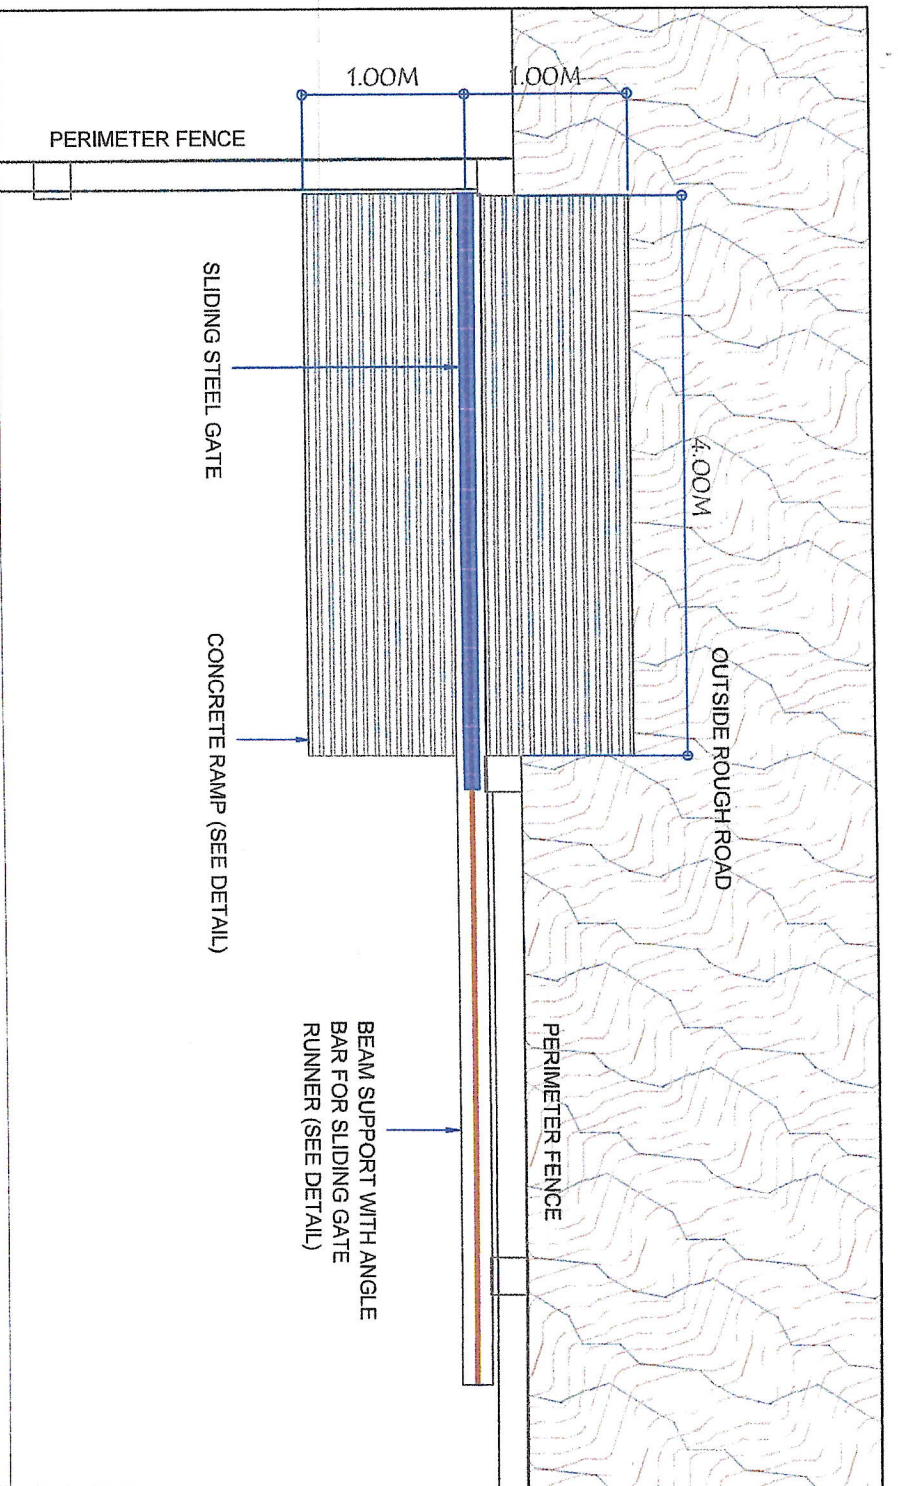


OS 01
SCALE: 1:50
SLIDING GATE & RAMP PLAN

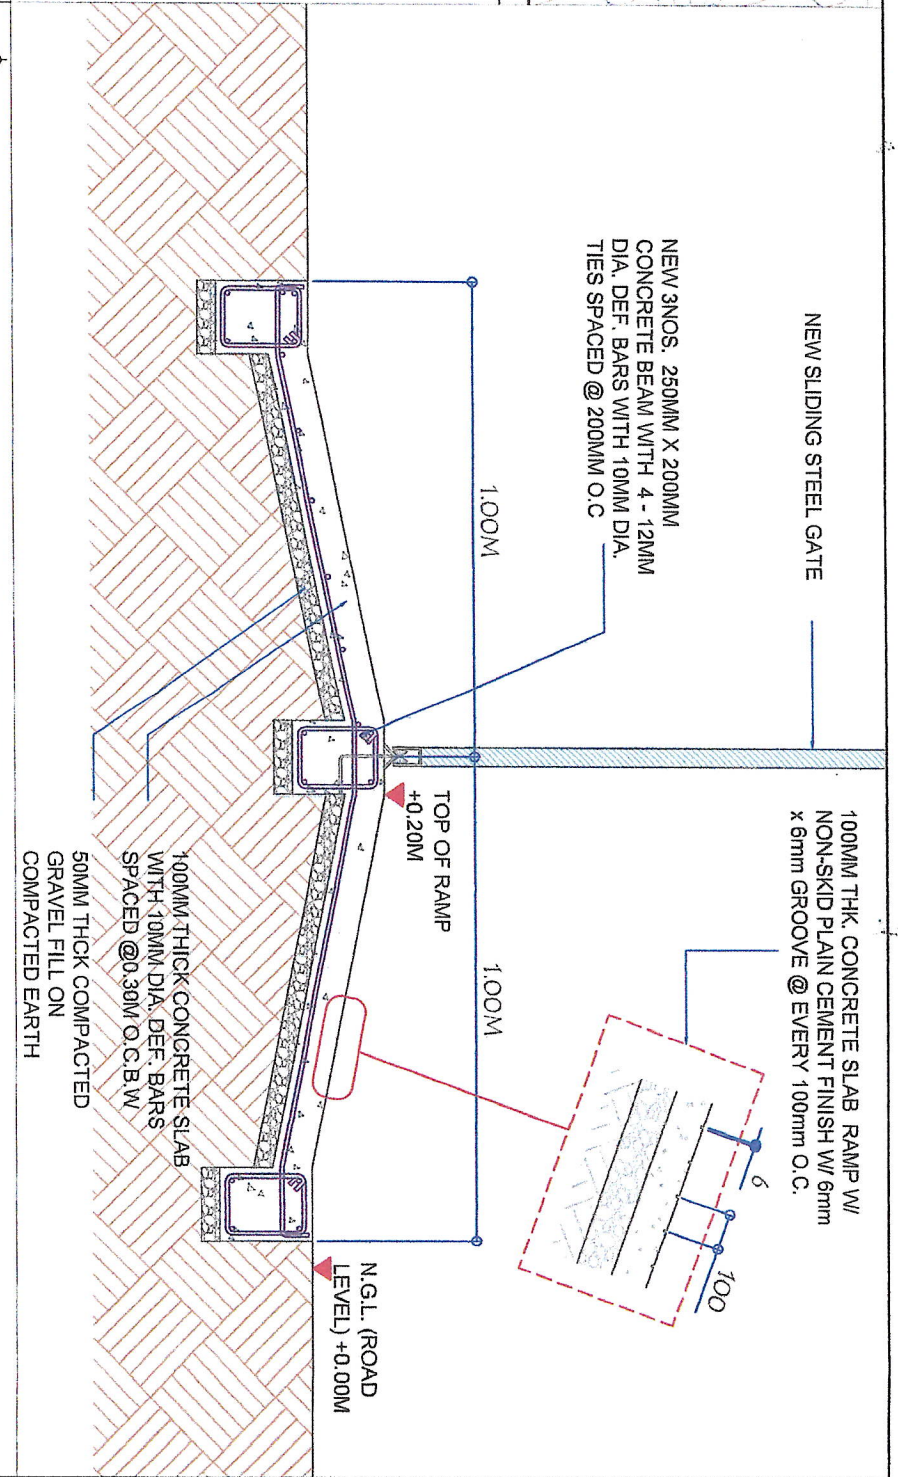

OS 02
SCALE: 1:20
RAMP & SLIDING STEEL GATE CROSS SECTION

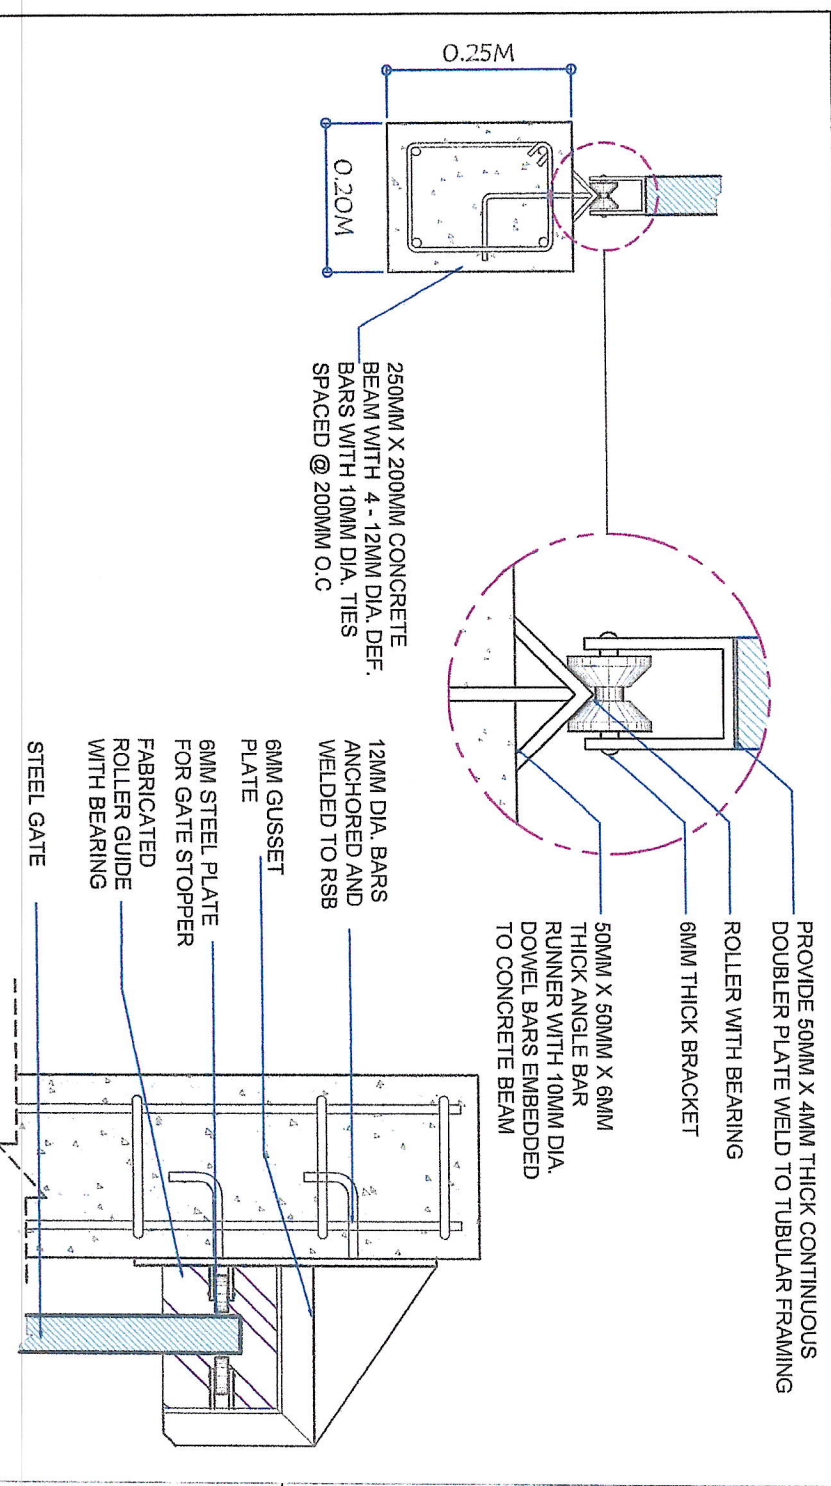


OS 03
SCALE: 1:10
ROLLER GUIDE AND ANGLE BAR RUNNER DETAIL

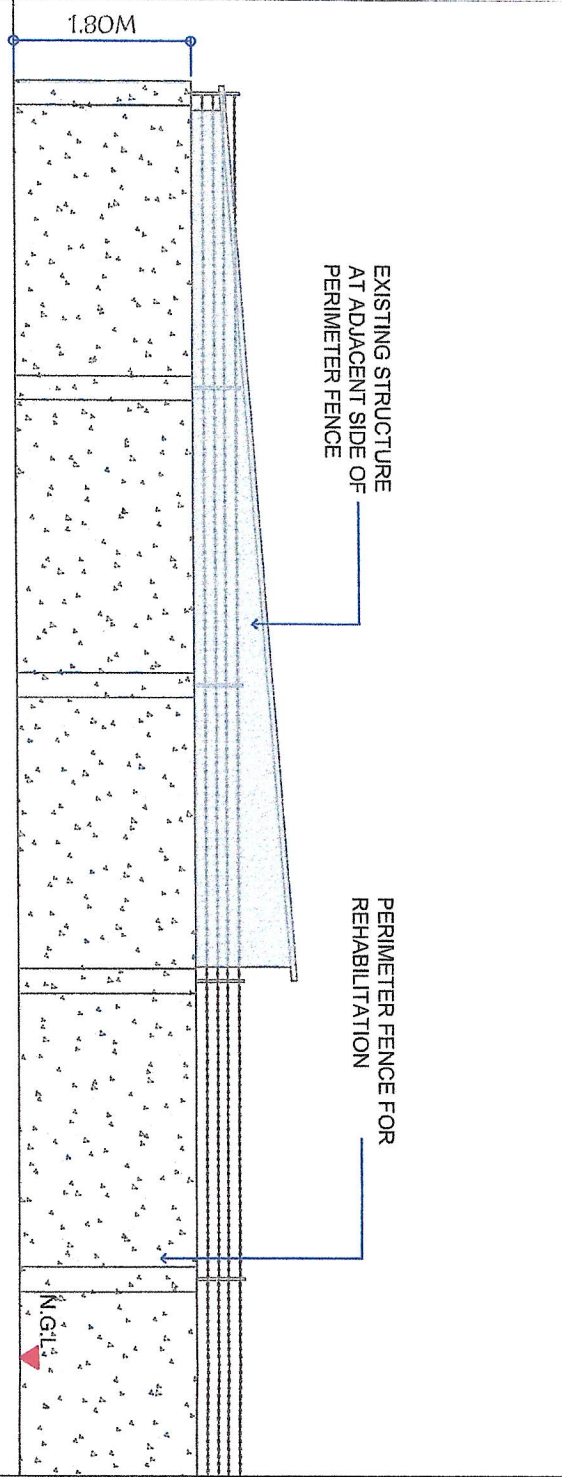


OS 04
SCALE: 1:75
EXISTING PERIMETER FENCE RIGHT SIDE ELEVATION


PROJECT TITLE: RENOVATION AND CONSTRUCTION OF PERIMETER FENCE	CHECKED BY: <i>[Signature]</i>	REVIEWED BY: <i>[Signature]</i>	RECOMMENDED FOR APPROVAL BY: <i>[Signature]</i>	APPROVED BY: <i>[Signature]</i>	SHEET CONTENTS: AS SHOWN	SHEET NO.: 03
DANIL O. MORLADOR, JR., CE ACTING PERMITS AND DEVELOPMENT OFFICER 4	MARIA CELIA N. DANDAN, CE ACTING DEPARTMENT MANAGER - ECD	ROGELIO A. BESANA JR., CE/RMP ASSISTANT GENERAL MANAGER - OTS	FERNANDO S. FERRER, MPA ACTING GENERAL MANAGER	PREPARED BY: JFD	DATE: JAN. 26, 2024	REV. NO. 00

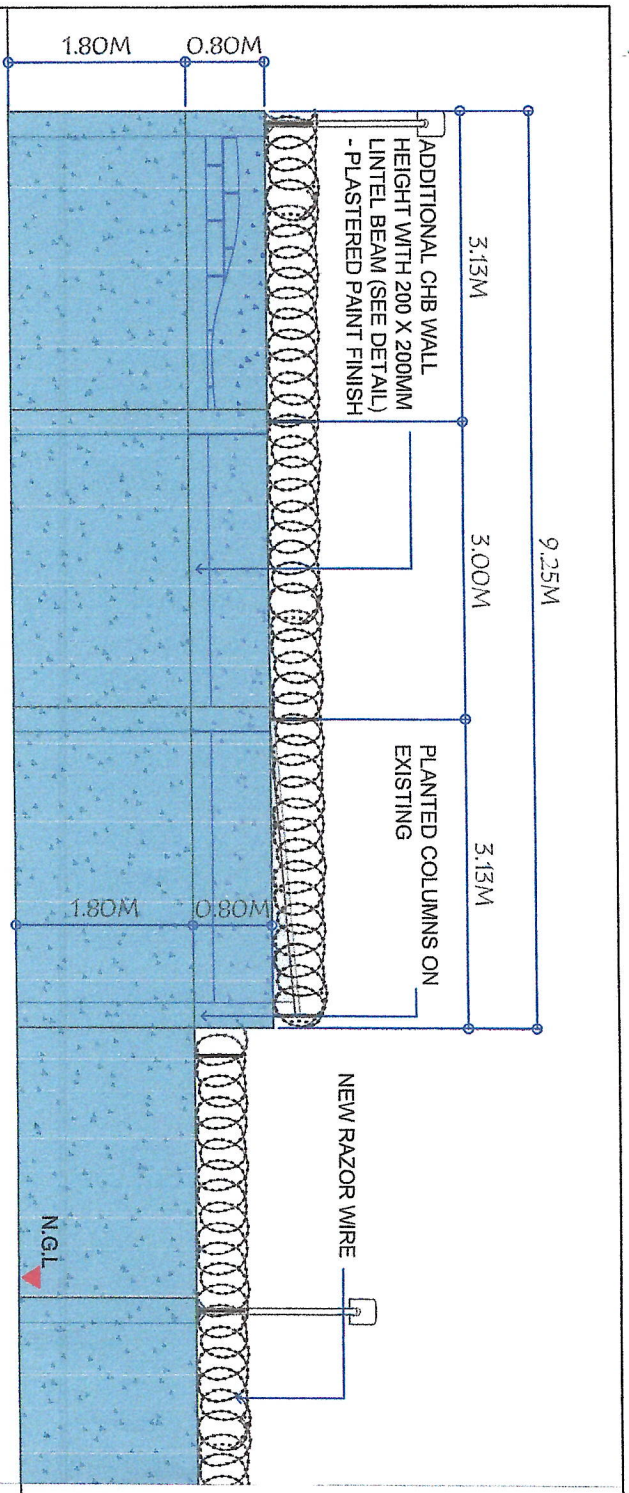


NEW PERIMETER FENCE RIGHT SIDE ELEVATION
SCALE: 1/75

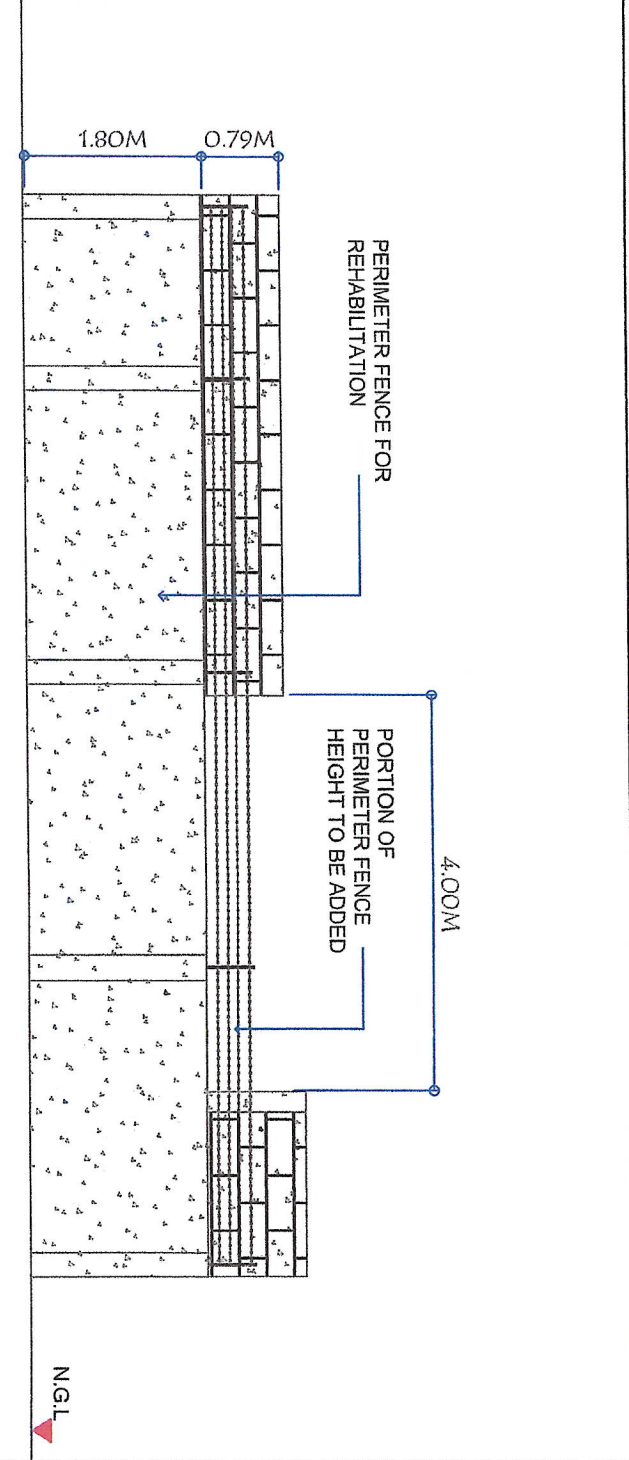

EXISTING PERIMETER FENCE REAR ELEVATION
SCALE: 1/75

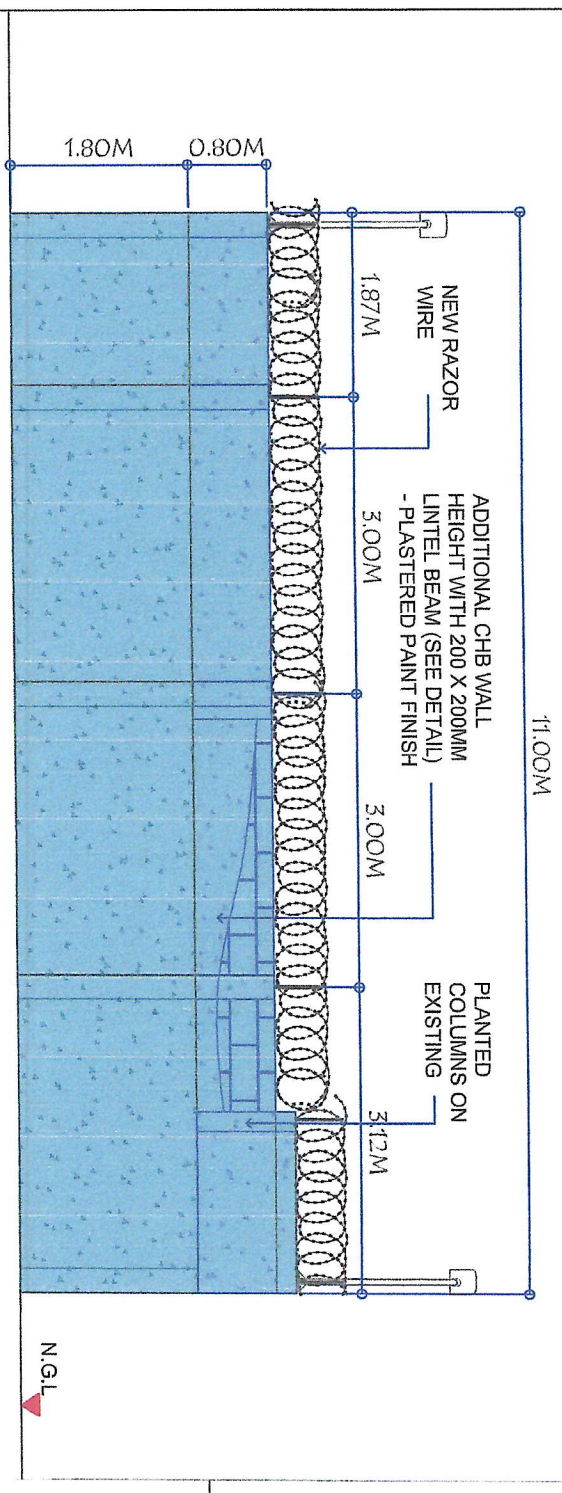


NEW PERIMETER FENCE REAR ELEVATION
SCALE: 1/75

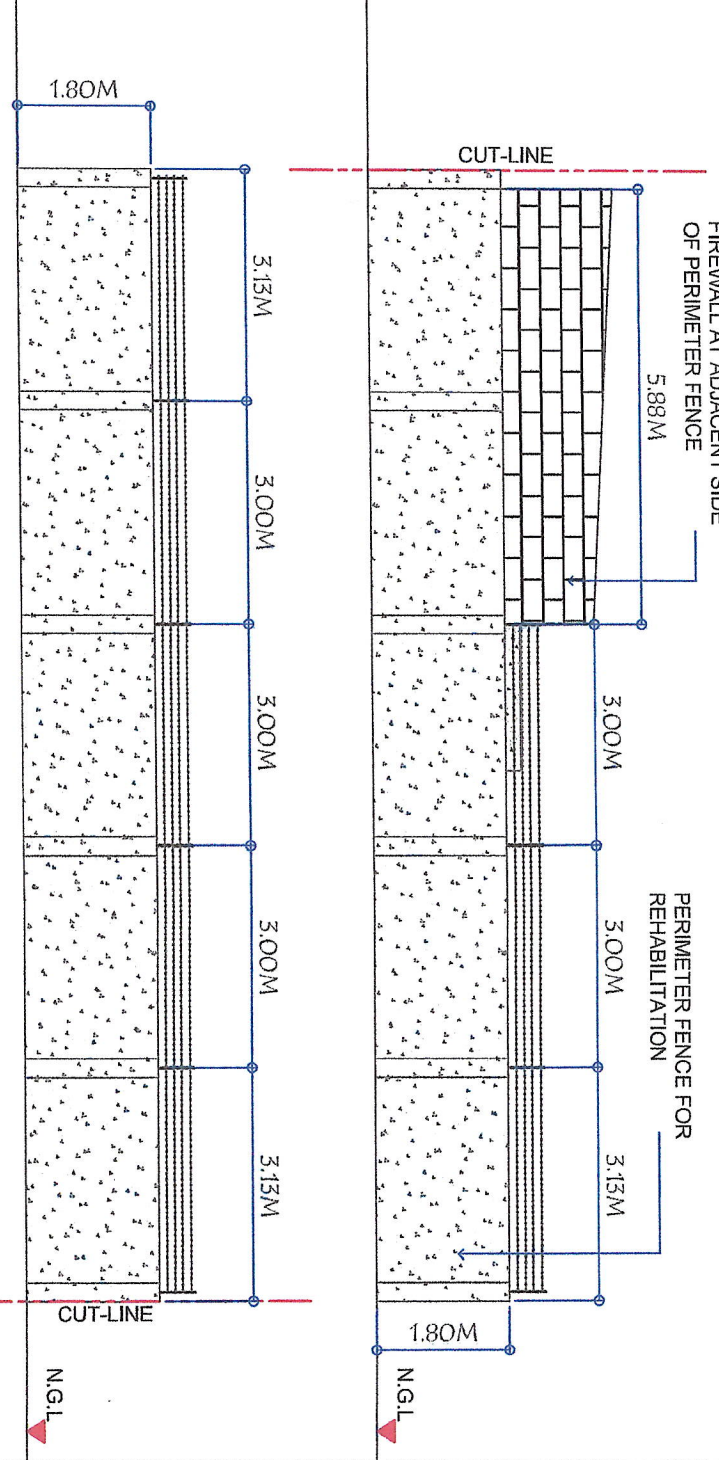


EXISTING PERIMETER FENCE LEFT ELEVATION
SCALE: 1/100


<p>GENERAL SANTOS CITY WATER DISTRICT E. FERNANDEZ STREET, BRGY. LABAO, GEN. SANTOS CITY ENGINEERING & CONSTRUCTION DEPARTMENT PLANNING AND DESIGN DIVISION TEL. NO.: (083) 592-3824</p>		<p>PROJECT TITLE: RENOVATION AND CONSTRUCTION OF PERIMETER FENCE</p>		<p>CHECKED BY: <i>[Signature]</i></p>		<p>REVIEWED BY: <i>[Signature]</i></p>		<p>RECOMMENDED FOR APPROVAL BY: <i>[Signature]</i></p>		<p>APPROVED BY: <i>[Signature]</i></p>		<p>SHEET CONTENTS: AS SHOWN</p>		<p>SHEET NO.: 04</p>	
<p>LOCATION: PLS NO. 08 LANSANG VILLAGE, BRGY. SANAWAL, GSC & PLS NO. 04 BOCA SUBDIVISION, BRGY. APOKONG GSC</p>		<p>DANILO M. TORILADOR, JR., CE ACTING PERMITS AND REGULATIONS OFFICER A</p>		<p>MARIA CELIA N. DANDAN, CE ACTING ASSTANT GENERAL MANAGER - ECD</p>		<p>ROGELIO A. BESANA JR., CE/RMP ACTING GENERAL MANAGER</p>		<p>FEDDINAND S. FERRER, MPA ACTING GENERAL MANAGER</p>		<p>PREPARED BY: JMD</p>		<p>DATE: JAN. 26, 2024</p>		<p>REV. NO. 00</p>	

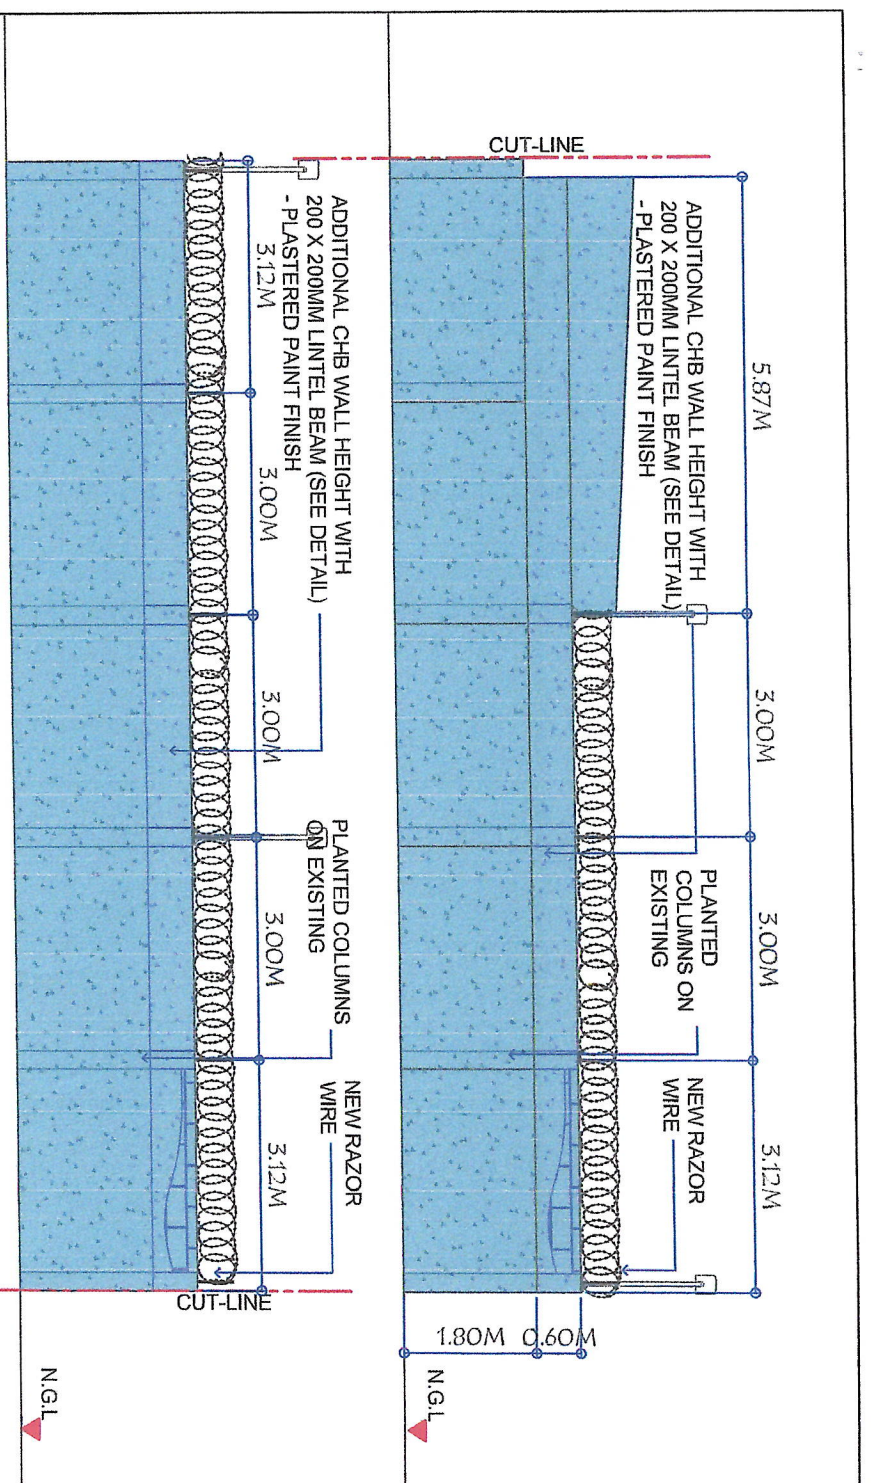


NEW PERIMETER FENCE LEFT ELEVATION
SCALE: 1:100

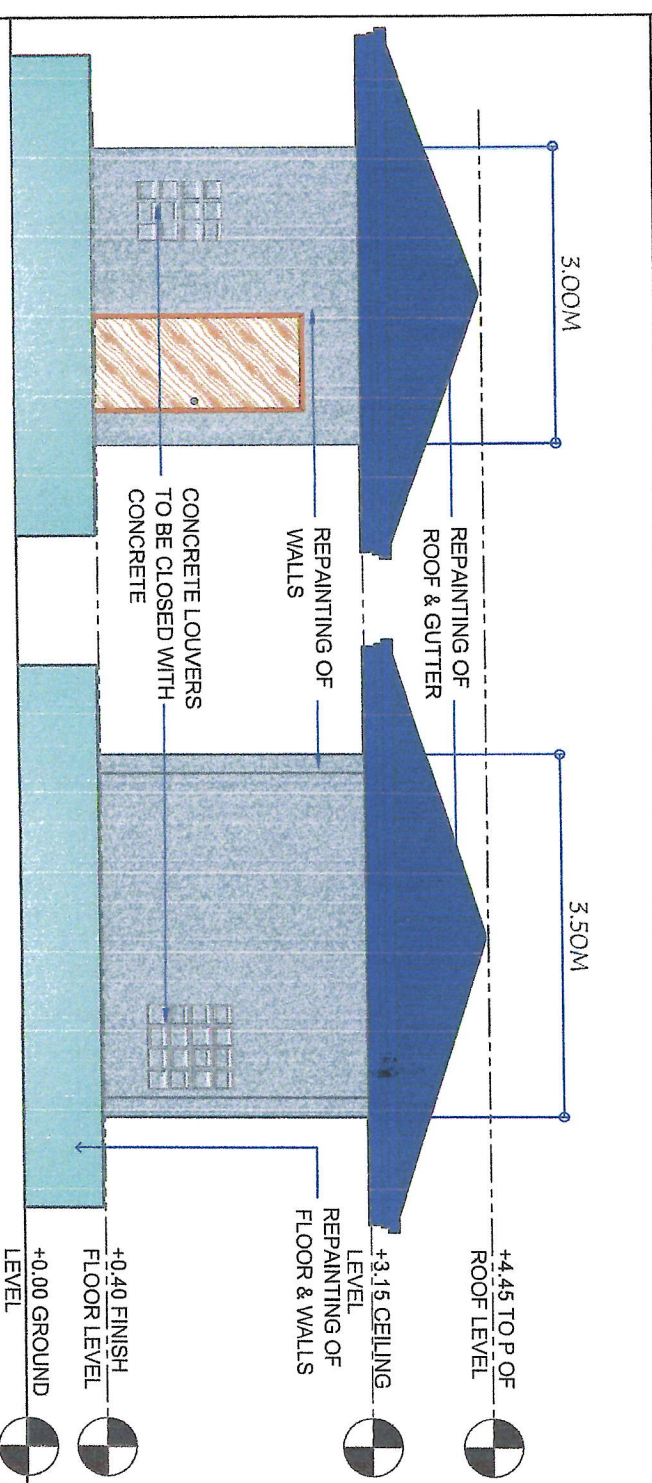

PUMPHOUSE REAR & LEFT SIDE ELEVATION REHABILITATION
SCALE: 1:75

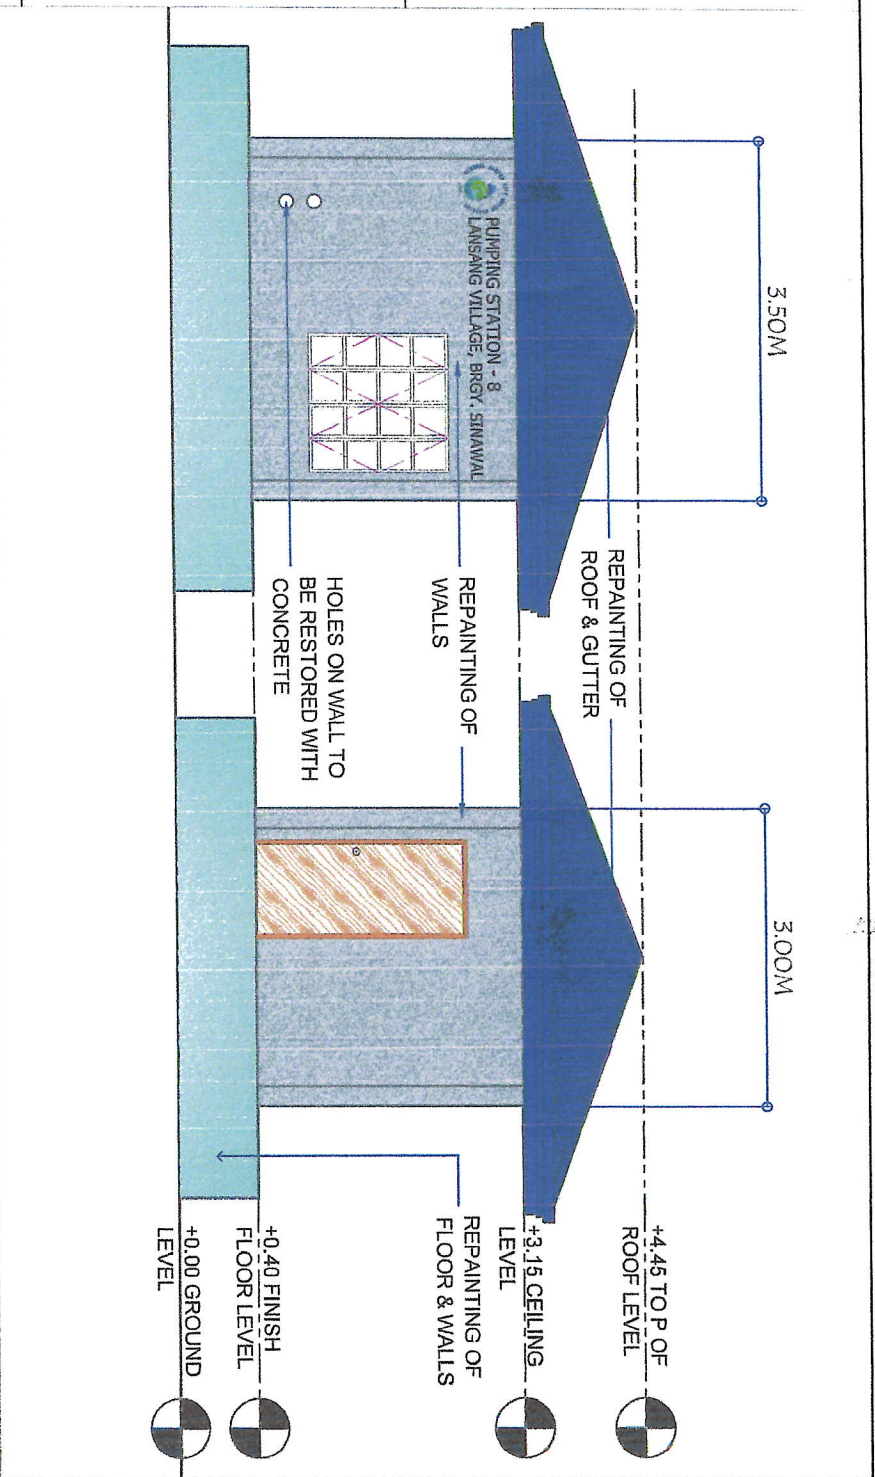


PUMPHOUSE FRONT & RIGHT SIDE ELEVATION REHABILITATION
SCALE: 1:50

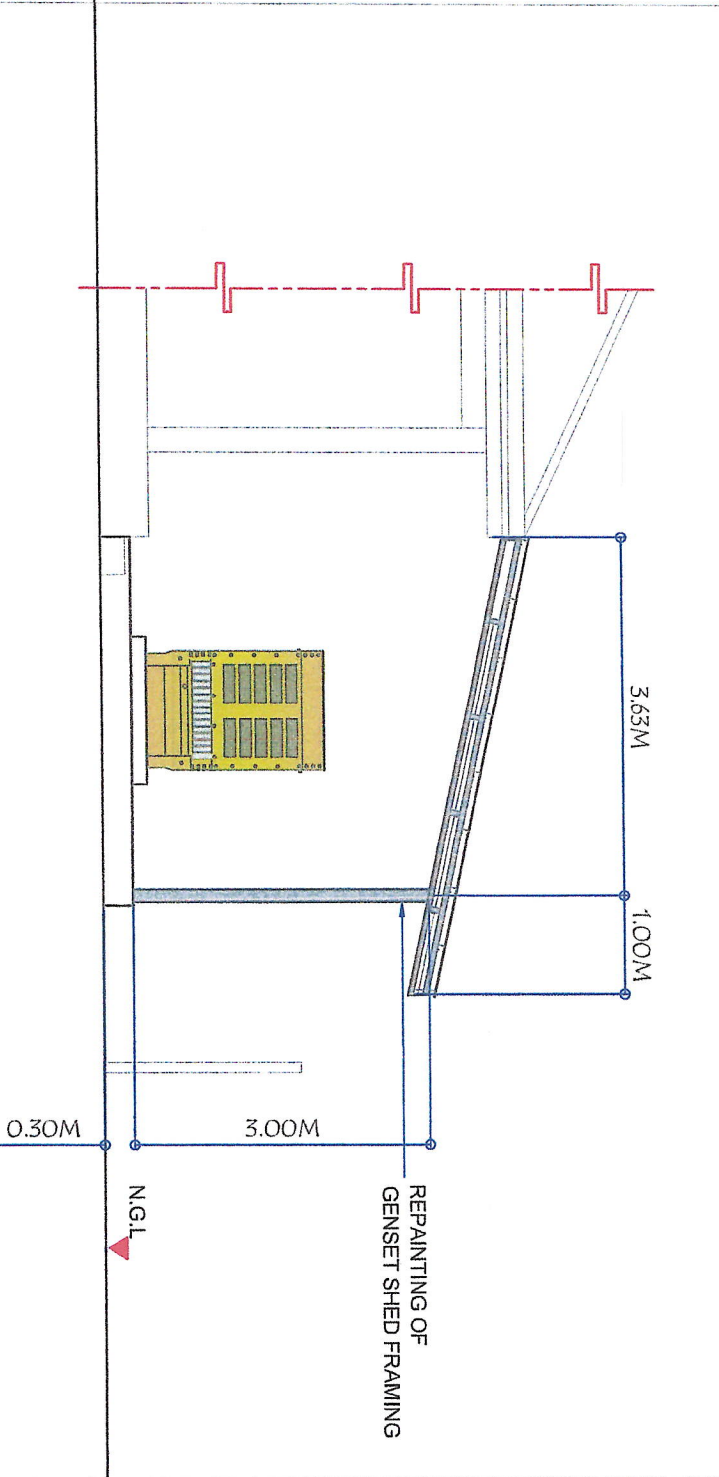


GENSET SHED FRAMING REPAINTING
SCALE: 1:75


PROJECT TITLE: RENOVATION AND CONSTRUCTION OF PERIMETER FENCE	CHECKED BY: <i>[Signature]</i>	REVIEWED BY: <i>[Signature]</i>	RECOMMENDED FOR APPROVAL BY: <i>[Signature]</i>	APPROVED BY: <i>[Signature]</i>	SHEET CONTENTS: AS SHOWN	SHEET NO.: 05
DANILOM H. FORLADOR, JR., CE	MARIA CELIA N. DANDAN, CE	ROGELIO A. BESANA JR., CE/RMP	FERRIN AND S. FERRER, MPA	PREPARED BY: JKD	DATE: JAN. 26, 2024	REV. NO. 00
LOCATION: BRNG. LAISANG VILLAGE BRGY. SINAWAL, GSC A. BS NO. 06 BRCA, SUBDIVISION, BRGY. APORONG, GSC						

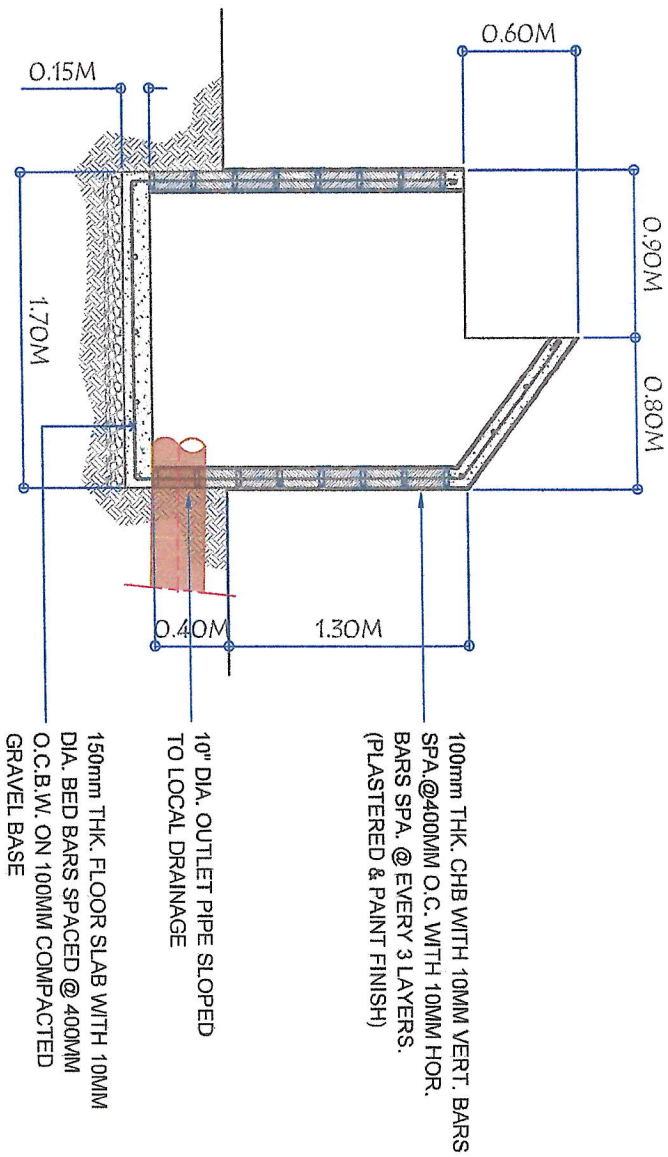


RESTORATION OF TEST LINE BOX
SCALE: 1:40

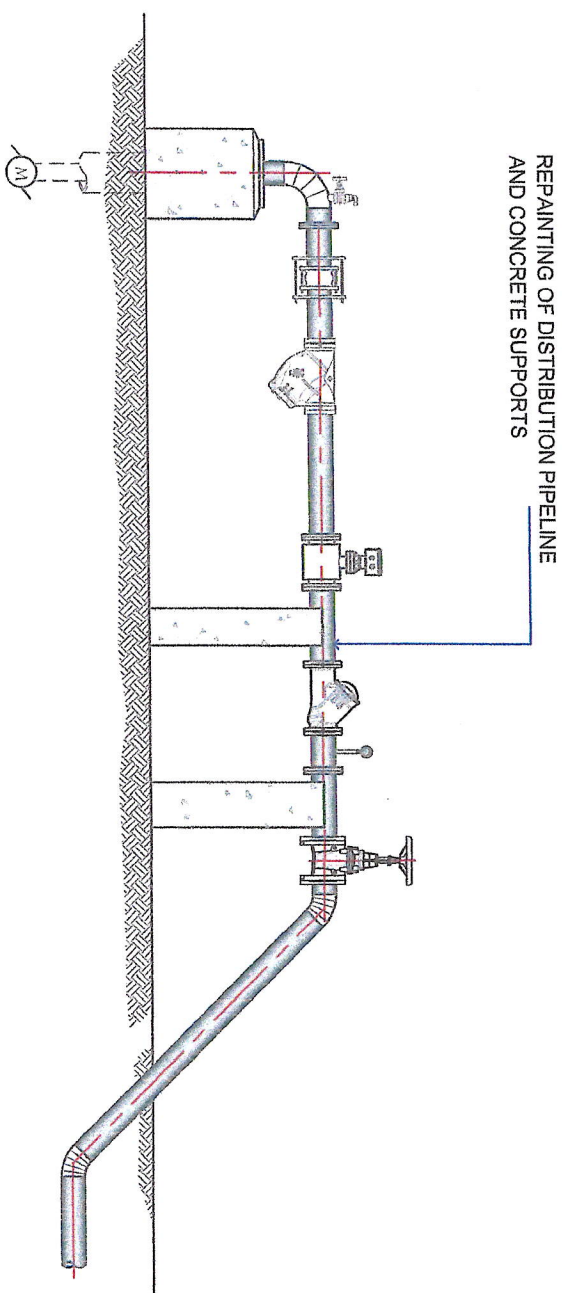

DISTRIBUTION PIPELINE REPAINTING
SCALE: 1:65

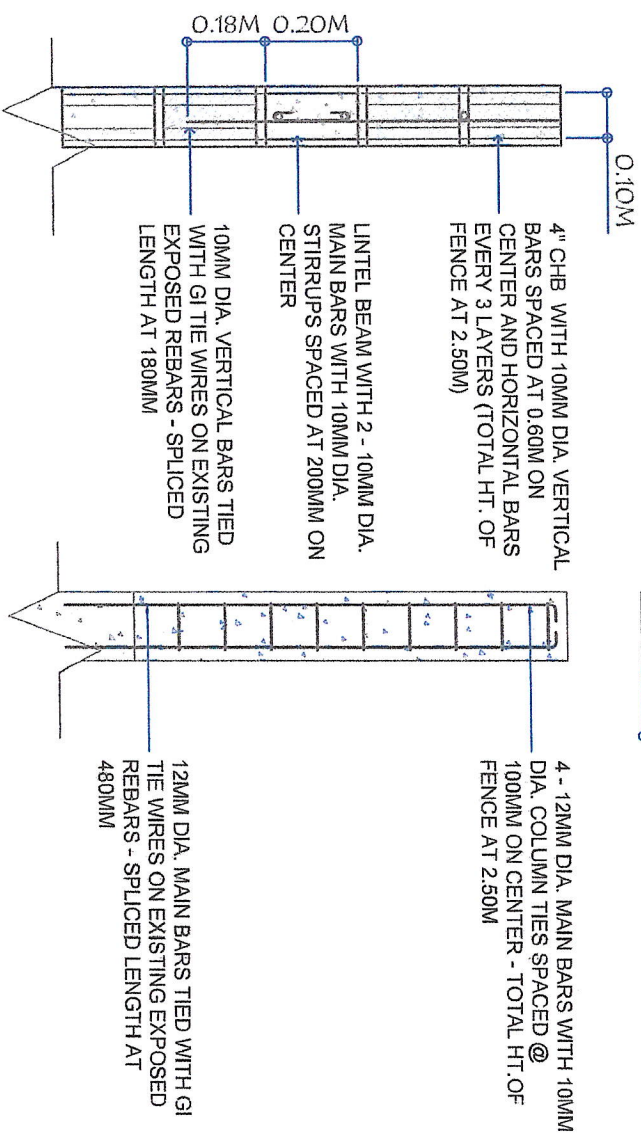

4" CHB, LINTEL BEAM AND PLANTED COLUMN DETAILS
SCALE: 1:16

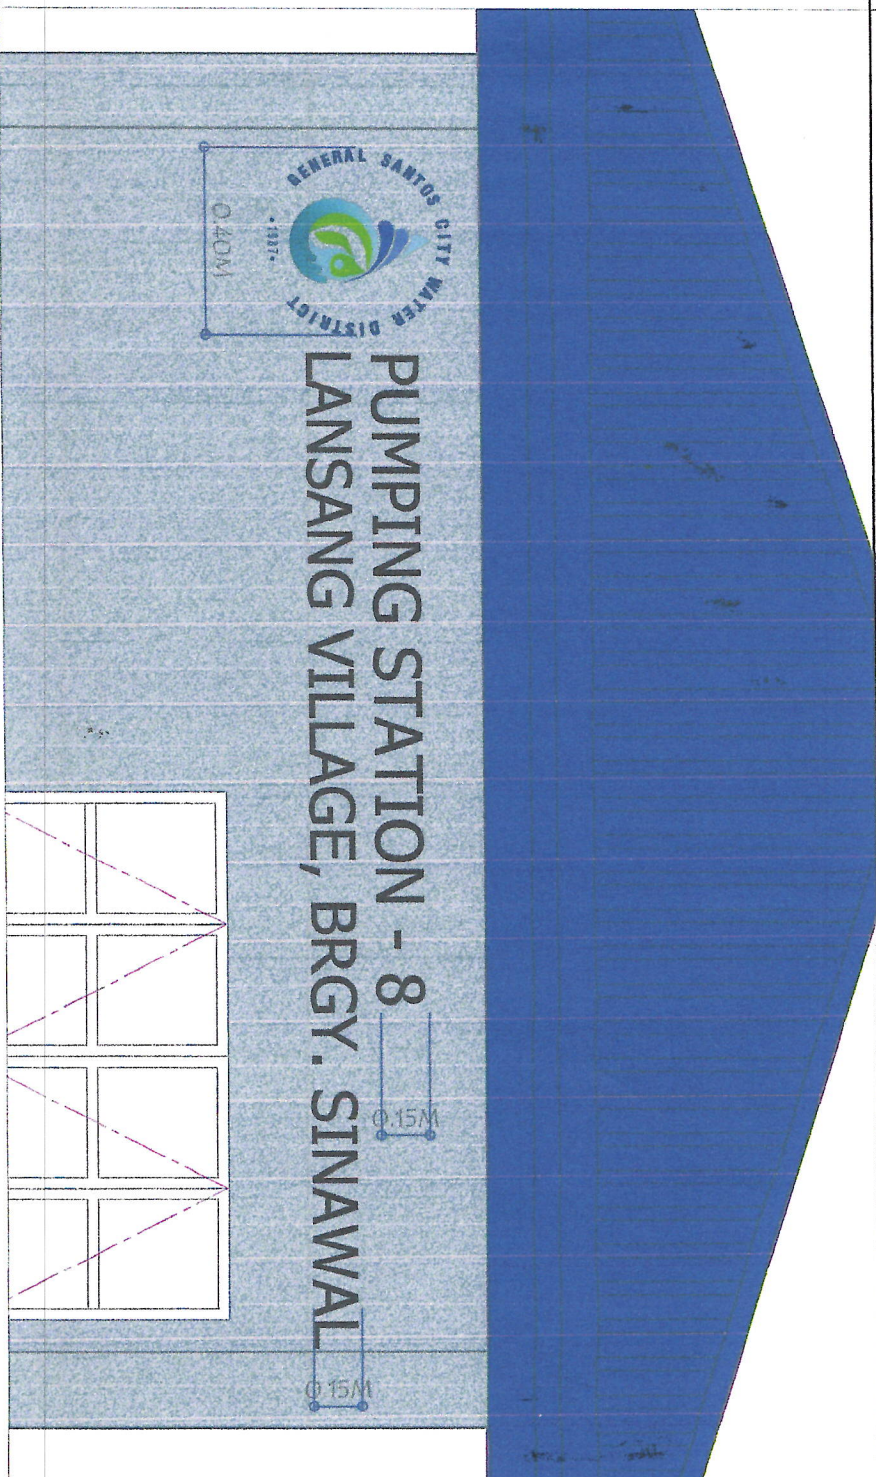

LOGO & SIGNAGE PAINTING DETAILS
SCALE: 1:20

GENERAL SANTOS CITY WATER DISTRICT
E. FERNANDEZ STREET, BRGY. LAGA, GEN. SANTOS CITY
ENGINEERING & CONSTRUCTION DEPARTMENT
PLANNING AND DESIGN DIVISION
TEL. NO.: (083) 522-3824


PROJECT TITLE: RENOVATION AND CONSTRUCTION OF PERIMETER FENCE
CHECKED BY: DANILLO HORLADOR, JR., CE
REVIEWED BY: MARIA CELIA N. DANDAN, CE
RECOMMENDED FOR APPROVAL BY: ROGELIO A. BESANA JR., CE/RMP
APPROVED BY: FERDINAND S. FERRER, MPA

LOCATION: 75 NG. OBTANANG VILLAGE BRGY. SINAWAL, GSC & PS NO. 06, SOCA SUBDIVISION, BRGY. APOKONG, GSC


SHEET CONTENTS: AS SHOWN
SHEET NO.: 06

PREPARED BY: JKD
DATE: JAN. 26, 2024
REV. NO. 00




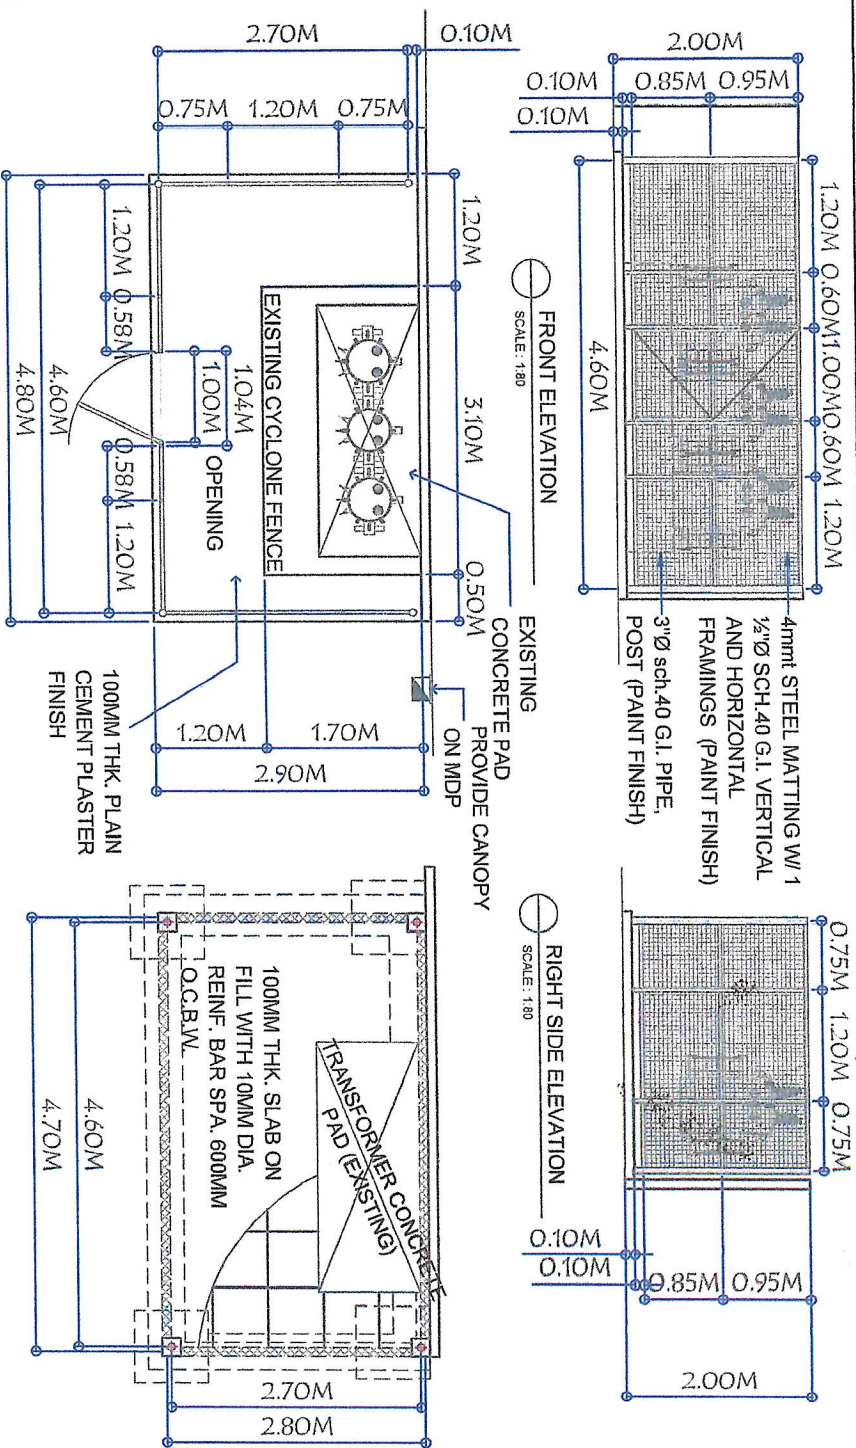

TRANSFORMER BARRIER PLANS & ELEVATIONS
SCALE: 1:80

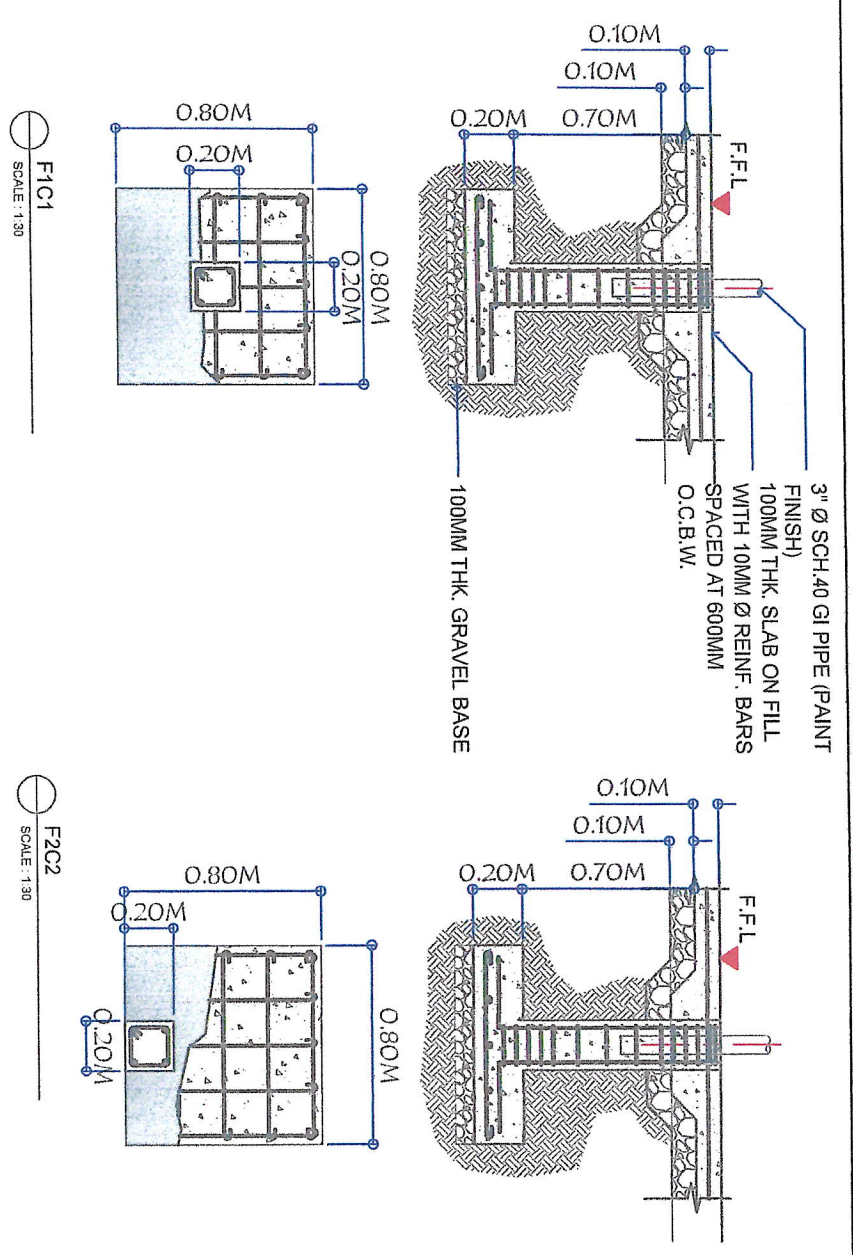

PEDESTAL DETAIL AND PLAN
SCALE: 1:30

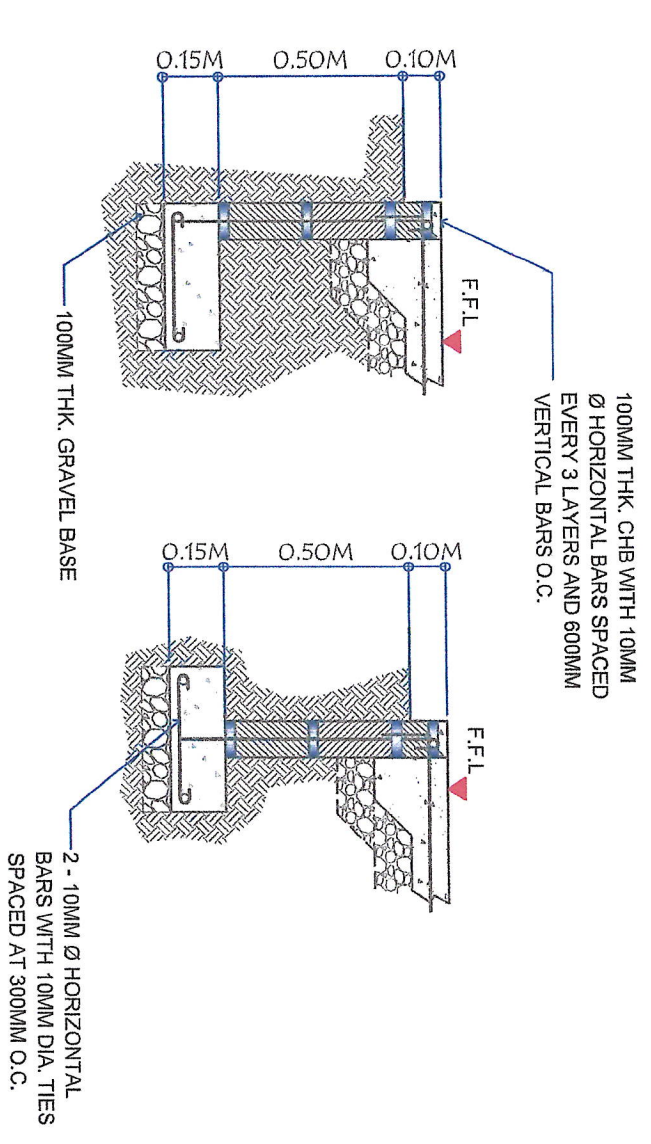

CHB DETAIL
SCALE: 1:20

PROJECT TITLE: RENOVATION AND CONSTRUCTION OF PERIMETER FENCE	CHECKED BY: <i>[Signature]</i>	REVIEWED BY: <i>[Signature]</i>	RECOMMENDED FOR APPROVAL BY: <i>[Signature]</i>	APPROVED BY: <i>[Signature]</i>	SHEET CONTENTS: AS SHOWN	SHEET NO.: 08
DANILON HORLADOR, JR., CE PLANNING AND DESIGN DIVISION	MARIA CELIAN DANDAN, CE PLANNING AND DESIGN DIVISION	ROGELIO A. BESANA JR., CE/RMP GENERAL MANAGER - OTS	FERDINAND S. FERRER, MPA ACTING GENERAL MANAGER	PREPARED BY: JTD/RRR	DATE: JAN. 26, 2024	REV. NO. 00