

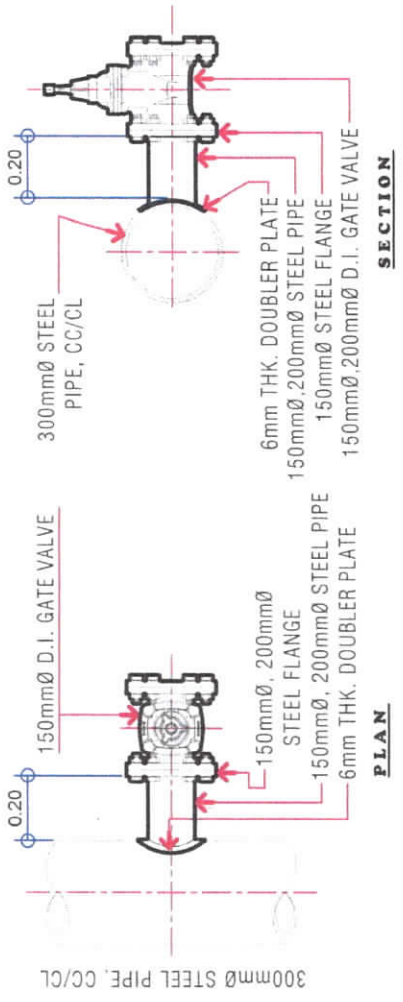


VICINITY MAP
SCALE : N T S

 <p>GENERAL SANTOS CITY WATER DISTRICT E. FERNANDEZ STREET, BRGY. LAGAO, GEN. SANTOS CITY ENGINEERING & CONSTRUCTION DEPARTMENT PLANNING AND DESIGN DIVISION TEL. NO. : (083) 552 - 3824</p>	<p>DANILO M. HORLADOR, JR CIVIL ENGINEER</p> <p>REG. NO. 0107545 PTR. NO. 61873A TIN. NO. 291-941-997 DATE: 01/12/2022</p>	<p>TITLE: INSTALLATION OF 300MMØ STEEL TRANSMISSION PIPELINES AND OTHER APPURTENANCES</p> <p>LOCATION: Brgy. Conel, General Santos City</p>	<p>CHECKED: ENGR. MARIA CELIA N. DANDAN In-Charge - FDD</p>	<p>REVIEWED: ENGR. ROGELIO A. BESANA, JR. AGM - Operations & Technical Services</p>	<p>APPROVED: ENGR. ARN B. GELLANGARIN General Manager A</p>	<p>CONTENTS: AS PER PLAN</p>	<p>SHEET NO. 01</p> <p>REV. NO. 02</p> <p>DATE: MARCH 2022</p>
	<p>GENERAL SANTOS CITY WATER DISTRICT</p>						

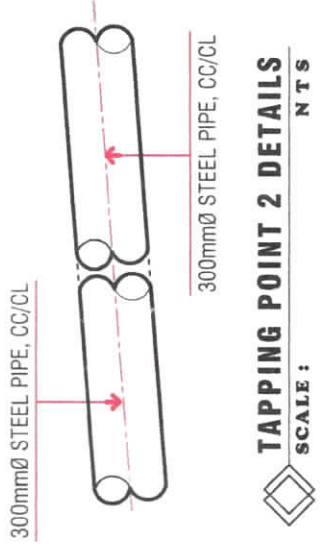

150mm \varnothing , 250mm \varnothing STUB-OUT DETAILS
SCALE: NTS

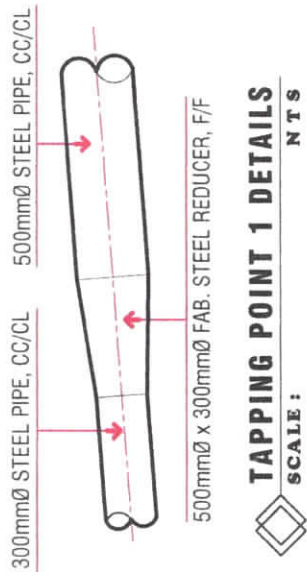

PIPELINE LAY-OUT PLAN 1
SCALE: NTS

<p>GENERAL SANTOS CITY WATER DISTRICT E. FERNANDEZ STREET, BRGY. LAGAO, GEN. SANTOS CITY ENGINEERING & CONSTRUCTION DEPARTMENT PLANNING AND DESIGN DIVISION TEL. NO.: (083) 552 - 3824</p>	<p>DANILO M. HORLADOR, JR CIVIL ENGINEER</p> <p>REG. NO. 0107545 PTR. NO. 61873A</p> <p>TIN NO. 291-941-997 DATE: 01/12/2022</p>	<p>ENGR. MARIA CELIA N. DANDAN Officer in Charge, PDD</p>	<p>ENGR. ROGELIO A. BESANA, JR. AGM - Operations & Technical Services</p>	<p>APPROVED: </p>	<p>CONTENTS: AS PER PLAN</p>	<p>SHEET NO. 02</p>
	<p>INSTALLATION OF 300MM\varnothing STEEL TRANSMISSION PIPELINES AND OTHER APPURTENANCES</p> <p>LOCATION: Brgy. Conel, General Santos City</p>	<p>DESIGNED BY: </p> <p>ENGR. ARN B. GELLANGARN General Manager A</p>	<p>DESIGNED BY: TTP</p>	<p>DESIGNED BY: TTP</p>	<p>REVIEWED: </p>	<p>DATE: MARCH 2022</p>