



Republic of the Philippines
GENERAL SANTOS CITY WATER DISTRICT
E. Fernandez Street, Barangay Lagao General Santos
Telephone No.: 552-3824; Telefax No.: 553-4960
Email Address: gscwdprocurement@yahoo.com

GPM-014-3

REQUEST FOR QUOTATION

RFQ #: 3-0323-096 DATE: 03/29/2023

SUPPLIER: _____
ADDRESS: _____
TELEPHONE NO. : _____
TIN NO. : _____

Dear Sir/Madam,

Pls. quote your lowest price on the item/s listed below subject to general condition stating the shortest time of delivery and submit your quotation duly signed by your representative not later than 04/04/2023, Pls. furnish this office the following articles subject to the terms and conditions contained therein.

ITEM NO.	DESCRIPTION	QTY.	UNIT	UNIT PRICE
1	OFFICE FURNITURES : ABC: PHP 70,000.00 ##### nothing follows #####	1	pc	P

Delivery term: _____
Price Validity : _____
Terms of Payment: _____


Place of Delivery: GSCWD Bodega
*****No partial delivery allowed****
Note: 6% WITHHOLDING TAX DEDUCTION
PR NO.: 0323-069

Requested by: _____
GESEM R. CABAÑERO
MATERIAL PROCUREMENT
OFFICER A


Price quoted by:

Supplier

Date

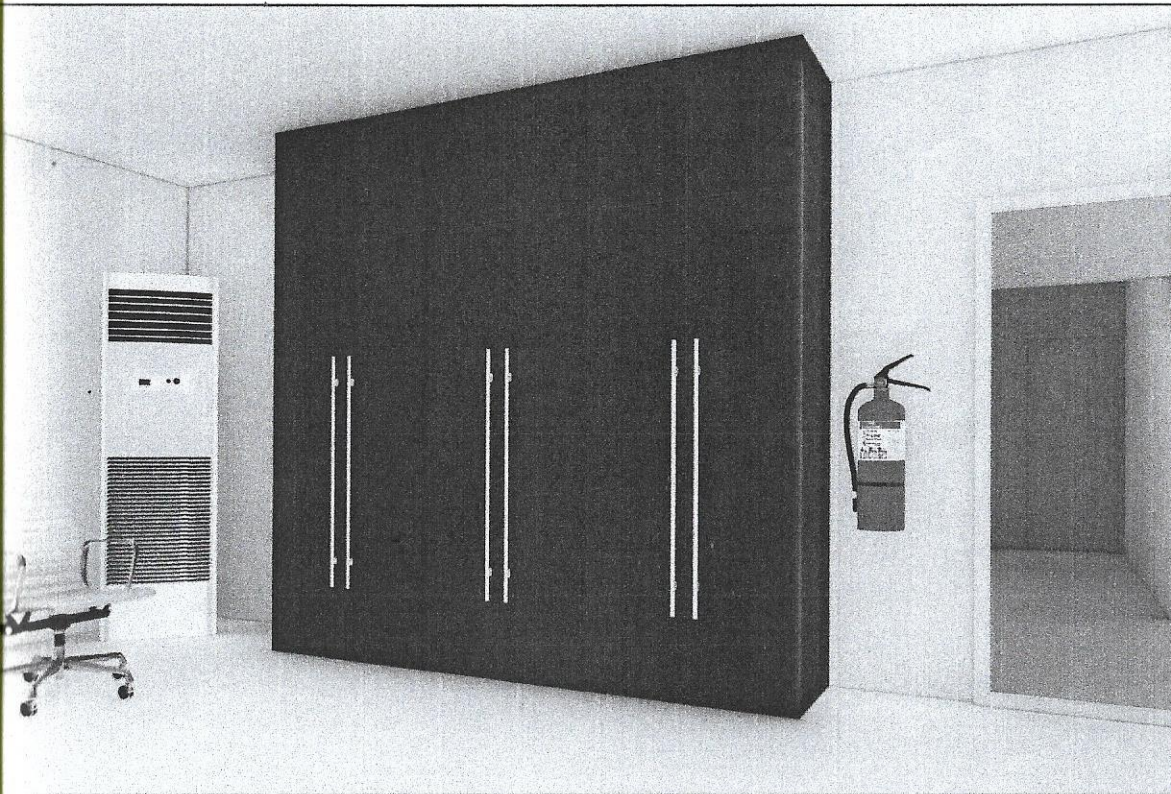

PERSPECTIVE (STORAGE CABINET)

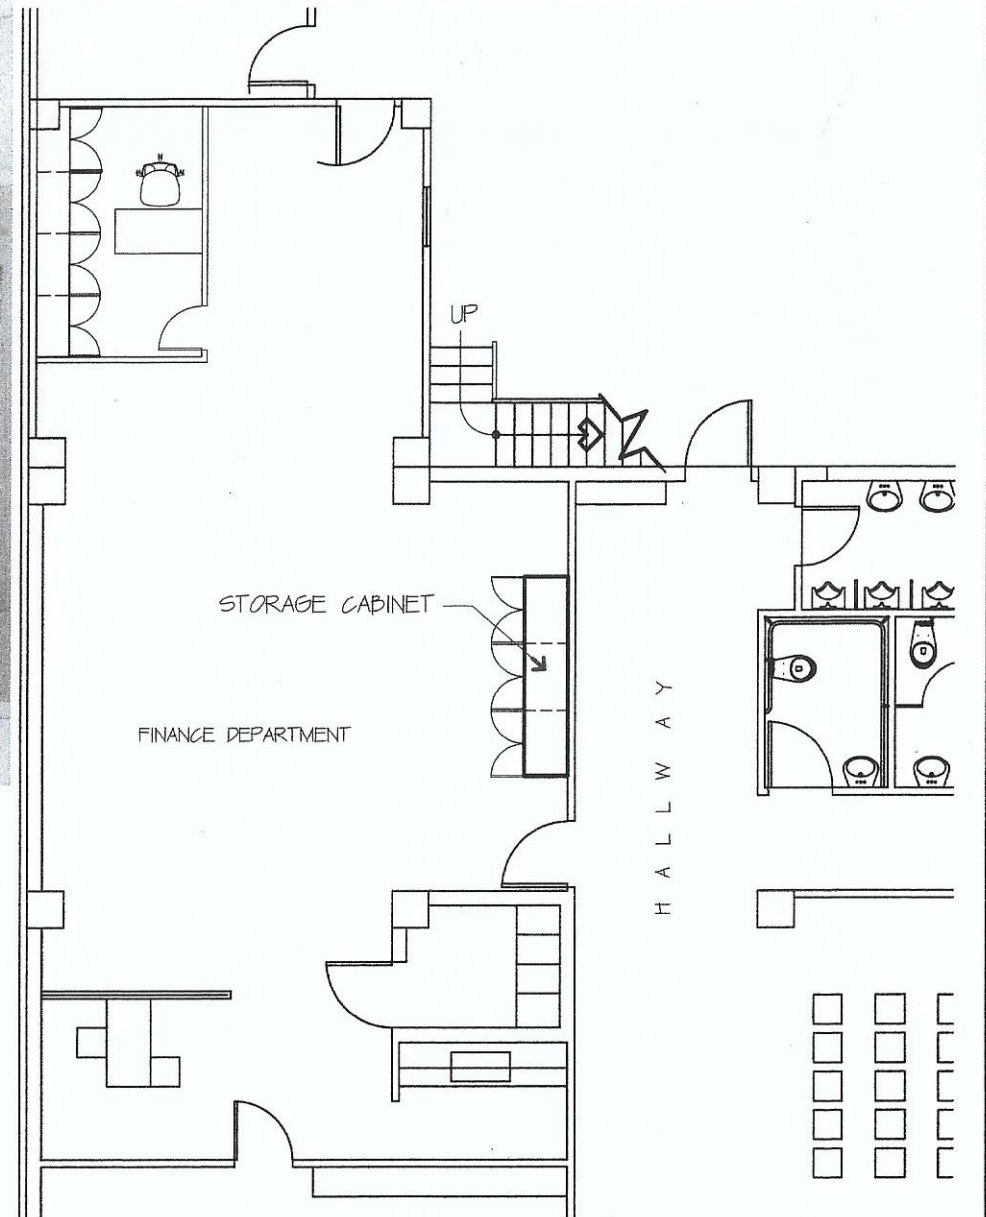

CABINET LOCATION PLAN

SCALE: 1 : 100 M

GENERAL SANTOS CITY WATER DISTRICT
 E. FERNANDEZ STREET, BRGY. LAGAO, GEN. SANTOS CITY
 ENGINEERING & CONSTRUCTION DEPARTMENT
 PLANNING AND DESIGN DIVISION
 TEL. NO.: (083) 552 - 3824

PROJECT AND LOCATION
 PROPOSED FABRICATION &
 INSTALLATION OF STORAGE CABINET @
 FINANCE DEPARTMENT
 LOCATION : E. FERNANDEZ ST., LAGAO, GEN. SANTOS C

CHECKED :


 JULINCRIS M. UCAT, MBA
 OIC, ACCOUNTING AND FINANCIAL MANAGEMENT DEPARTMENT

APPROVED:

 FRANCISCO R. ALOLOD, JR., CPA, CESE
 AGM, FINANCE


SHEET CONTENTS
 AS SHOWN
 DRAWN BY: DONG-RAE
 CHECKED BY: JEUNG-JOON
 REV. NO.
 DATE: Sept. 2022

SHEET NO.
 A-01
 01 02

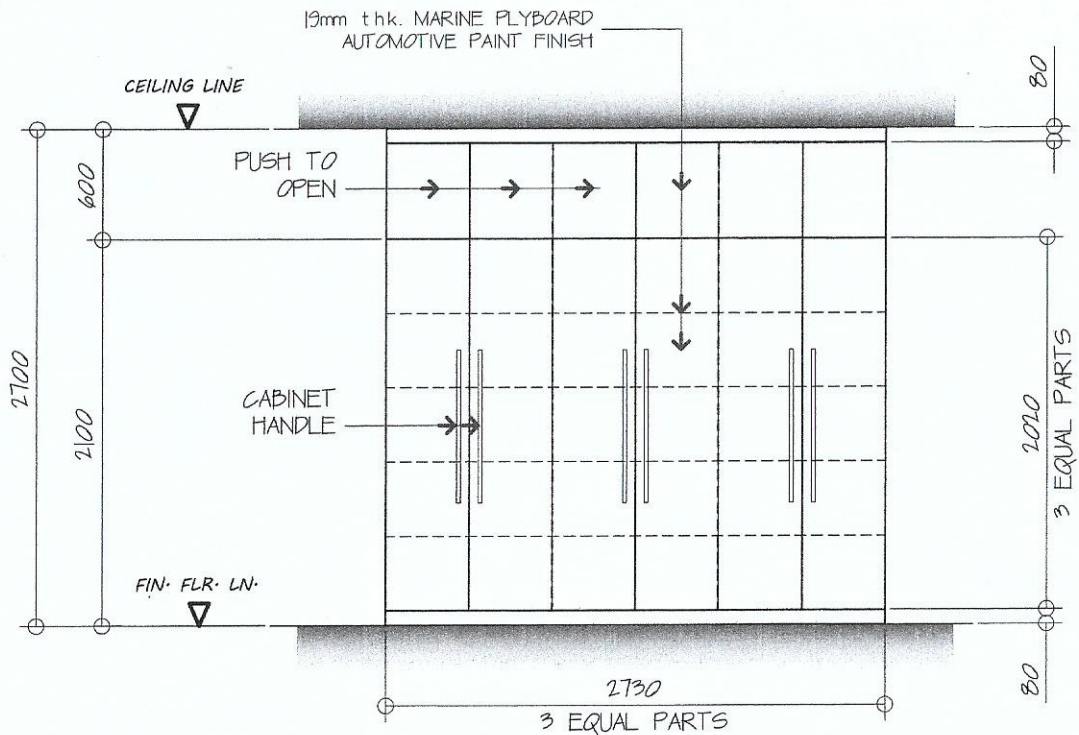

ELEVATION (STORAGE CABINET)

SCALE: 1 : 40 M

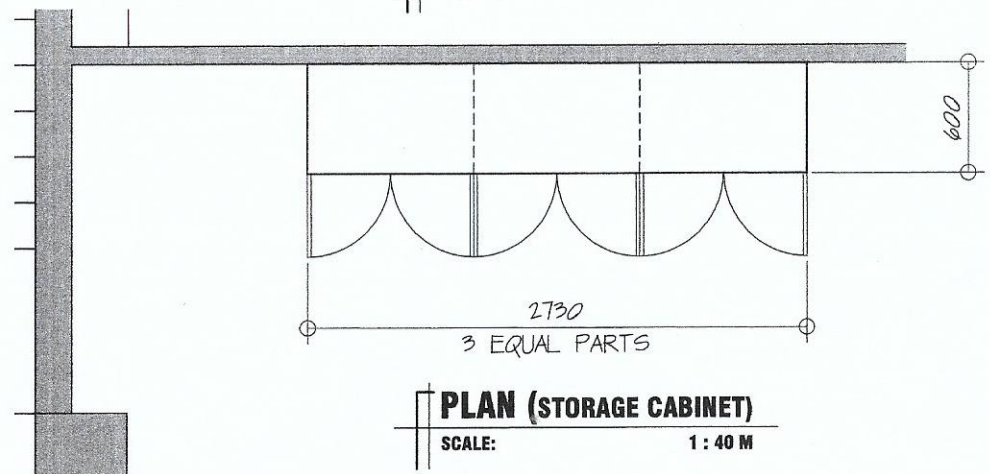

PLAN (STORAGE CABINET)

SCALE: 1 : 40 M

GENERAL SANTOS CITY WATER DISTRICT
 E. FERNANDEZ STREET, BRGY. LAGAO, GEN. SANTOS CITY
 ENGINEERING & CONSTRUCTION DEPARTMENT
 PLANNING AND DESIGN DIVISION
 TEL. NO.: (083) 552 - 3824

PROJECT AND LOCATION
 PROPOSED FABRICATION &
 INSTALLATION OF STORAGE CABINET @
 FINANCE DEPARTMENT
 LOCATION : E. FERNANDEZ ST., LAGAO, GEN. SANTOS C

CHECKED :
 JULINCRIS M. UCA, MBA
 OIC, ACCOUNTING AND FINANCIAL MANAGEMENT DEPARTMENT

APPROVED:
 FRANCISCO R. ALOLOD, JR., CPA, CESE
 AGM, FINANCE

SHEET CONTENTS
 AS SHOWN
 DRAWN BY: DONG-RAE
 CHECKED BY: JEUNG-JOON
 REV. NO.
 DATE : Sept. 2022

SHEET NO.
 A-0
 02