



Republic of the Philippines
GENERAL SANTOS CITY WATER DISTRICT
 E. Fernandez Street, Barangay Lagao General Santos
 Telephone No.: 552-3824; Telefax No.: 553-4960
 Email Address: gscwdprocurement@yahoo.com

GPM-014-3

REQUEST FOR QUOTATION

RFQ #: 3-0323-097 DATE: 03/29/2023

SUPPLIER: _____
 ADDRESS: _____
 TELEPHONE NO. : _____
 TIN NO. : _____


Dear Sir/Madam,

Pls. quote your lowest price on the item/s listed below subject to general condition stating the shortest time of delivery and submit your quotation duly signed by your representative not later than 04/04/2023, Pls. furnish this office the following articles subject to the terms and conditions contained therein.

ITEM NO.	DESCRIPTION	QTY.	UNIT	UNIT PRICE
1	OFFICE FURNITURES : ABC: PHP 100,000.00 ##### nothing follows #####	1	pc	P

Delivery term: _____
 Price Validity : _____
 Terms of Payment: _____


Place of Delivery: GSCWD Bodega
 *****No partial delivery allowed****
 Note: 6% WITHHOLDING TAX DEDUCTION
 PR NO.: 0323-066

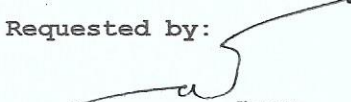Requested by: _____

GERSON R. CABANERO
 MATERIAL PROCUREMENT
 OFFICER A


Price quoted by:

 Supplier

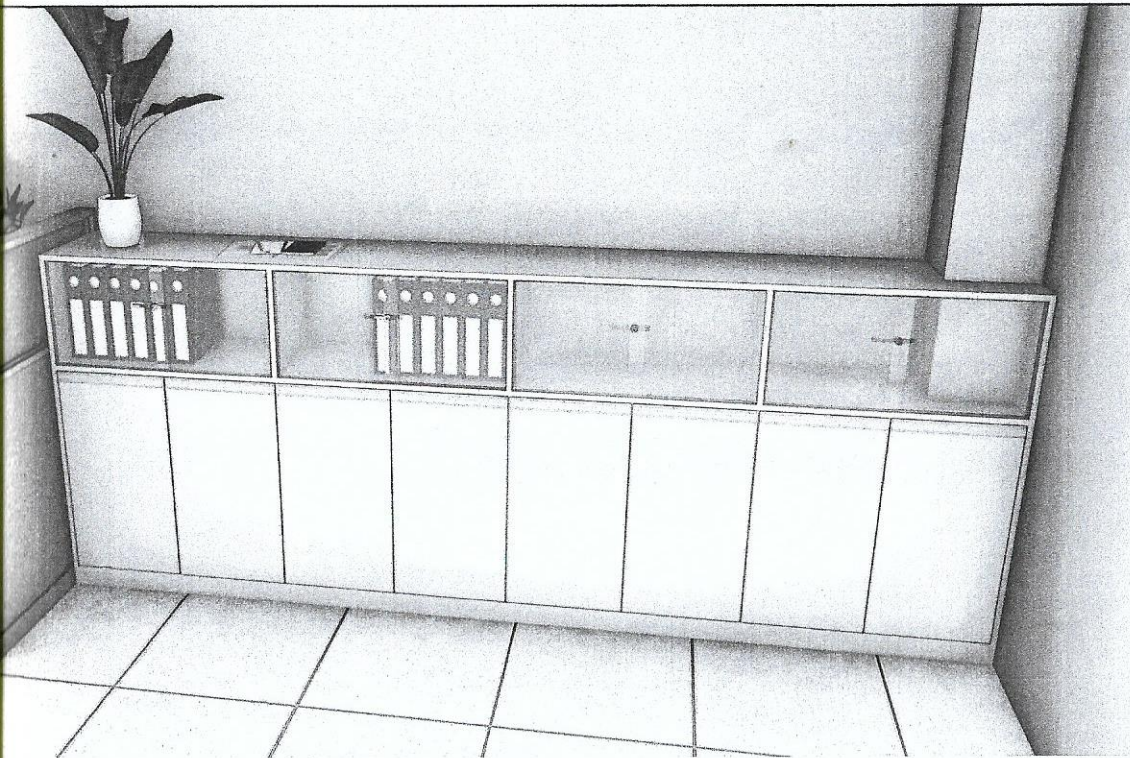 Date




PERSPECTIVE (STORAGE CABINET)

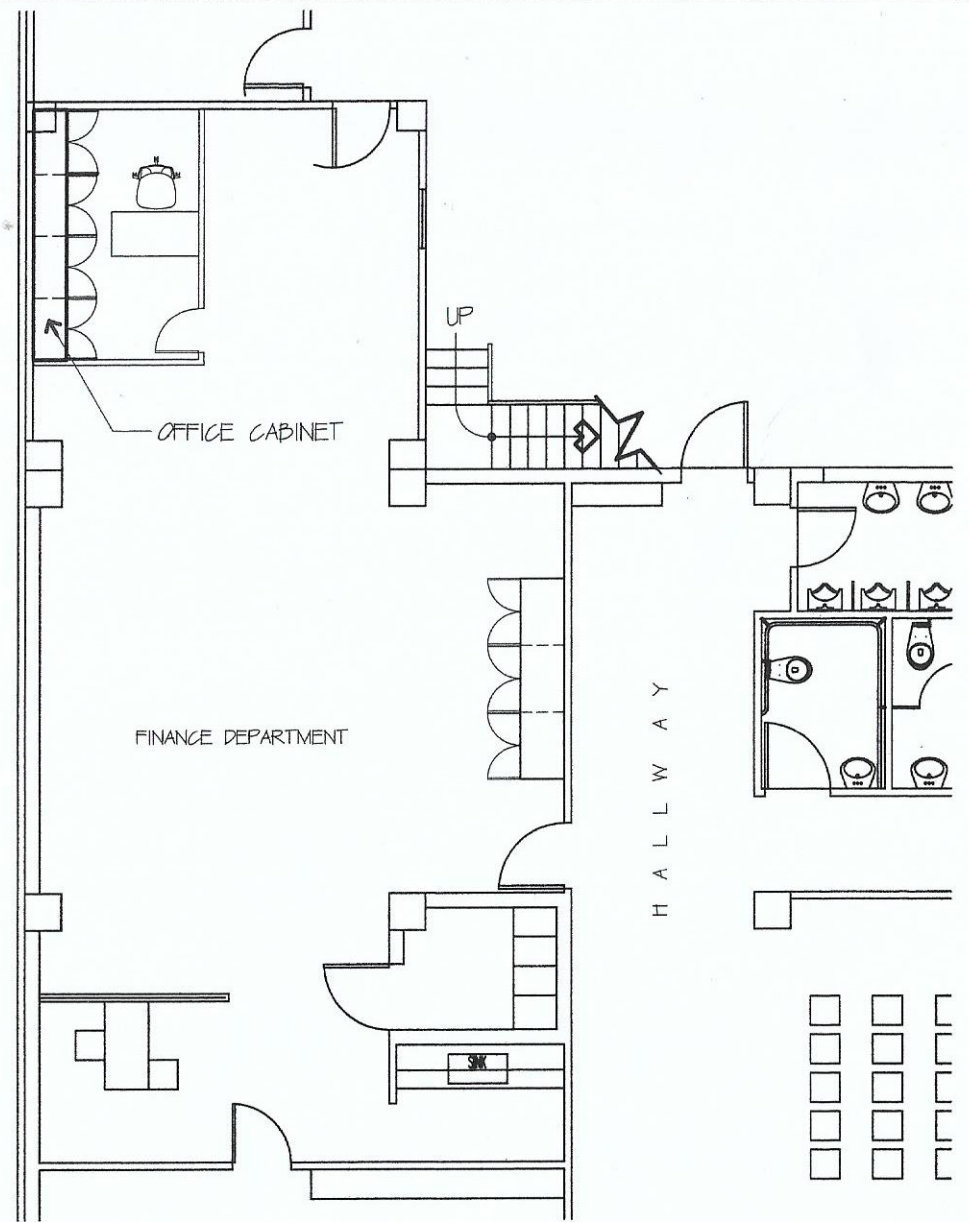


CABINET LOCATION PLAN

SCALE: 1 : 100 M

GENERAL SANTOS CITY WATER DISTRICT E. FERNANDEZ STREET, BRGY. LAGAO, GEN. SANTOS CITY ENGINEERING & CONSTRUCTION DEPARTMENT PLANNING AND DESIGN DIVISION TEL. NO.: (083) 552 - 3824	PROJECT AND LOCATION	CHECKED :	APPROVED:	SHEET CONTENTS		SHEET NO.	
	PROPOSED FABRICATION & INSTALLATION OF OFFICE MODULAR CABINET @ FINANCE DEPARTMENT	 JULINCRIS M. UCAT, MBA	 FRANCISCO R. ALOLOD, JR., CPA, CESE	AS SHOWN		A-01	
	LOCATION : E. FERNANDEZ ST., LAGAO, GEN. SANTOS	OIC, ACCOUNTING AND FINANCIAL MANAGEMENT DEPARTMENT	AGM, FINANCE	DRAWN BY: DONG-RAE	REV. NO.	01	02
				CHECKED BY: JEUNG-JOON	DATE: Sept. 2022		

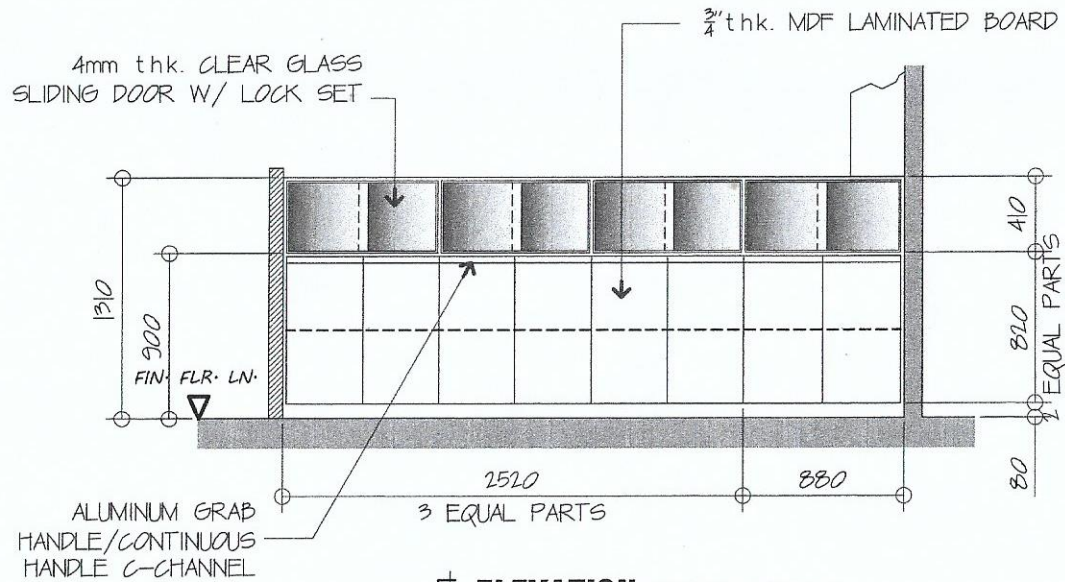

ELEVATION (OFFICE CABINET)
SCALE: 1 : 40 M

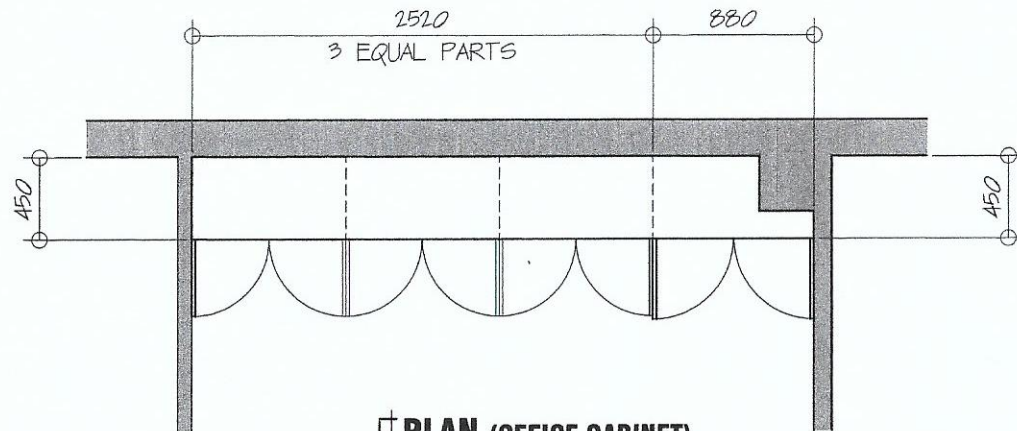

PLAN (OFFICE CABINET)
SCALE: 1 : 40 M



GENERAL SANTOS CITY WATER DISTRICT
E. FERNANDEZ STREET, BRGY. LAGAO, GEN. SANTOS CITY
ENGINEERING & CONSTRUCTION DEPARTMENT
PLANNING AND DESIGN DIVISION
TEL. NO.: (083) 552 - 3824

PROJECT AND LOCATION
PROPOSED FABRICATION & INSTALLATION OF OFFICE MODULAR CABINET @ FINANCE DEPARTMENT
LOCATION : E. FERNANDEZ ST., LAGAO, GEN. SANTOS C

CHECKED :
JULINCRIS M. UCAT, MBA
OIC, ACCOUNTING AND FINANCIAL MANAGEMENT DEPARTMENT

APPROVED:
FRANCISCO R. ALOLOD, JR., CPA, CESE
AGM, FINANCE

SHEET CONTENTS
AS SHOWN
DRAWN BY: DONG-RAE
REV. NO.
CHECKED BY: JEUNG-JOON
DATE: Sept. 2022