



Republic of the Philippines  
**GENERAL SANTOS CITY WATER DISTRICT**  
E. Fernandez Street, Barangay Lagao General Santos  
Telephone No.: 552-3824; Telefax No.: 553-4960  
Email Address: gscwdprocurement@yahoo.com

GPM-014-2

**REQUEST FOR QUOTATION**

RFQ #: 3-0422-005      DATE: 04/06/2022

SUPPLIER: \_\_\_\_\_  
ADDRESS: \_\_\_\_\_  
TELEPHONE NO. : \_\_\_\_\_  
TIN NO. : \_\_\_\_\_

Dear Sir/Madam,

Pls. quote your lowest price on the item/s listed below subject to general condition stating the shortest time of delivery and submit your quotation duly signed by your representative not later than 04/12/2022, Pls. furnish this office the following articles subject to the terms and conditions contained therein.

ITEM NO.	DESCRIPTION	QTY.	UNIT	UNIT PRICE
1	LABOR & MATERIALS* : INSTALLATION OF SCREEN MESH (PLEASE SEE ATTACHED SHOP DRAWING AND SPECIFICATIONS)--ABC: PHP 371,812.91 ##### nothing follows #####	1	LOT	P

Date of Delivery: \_\_\_\_\_  
Price Validity : \_\_\_\_\_  
Terms of Payment: \_\_\_\_\_

Place of Delivery: GSCWD Bodega  
\*\*\*\*\*No partial delivery allowed\*\*\*\*  
Note: 6% WITHHOLDING TAX DEDUCTION  
PR NO.: 0422-006

Requested by:

**GESEM R. CABAÑERO**  
MATERIAL PROCUREMENT  
OFFICER A

Price quoted by:

\_\_\_\_\_  
Supplier

\_\_\_\_\_  
Date



Republic of the Philippines  
**GENERAL SANTOS CITY WATER DISTRICT**  
E. Fernandez St. Lagao, General Santos City  
Telephone No. (083) 552-3824/ Telefax No. (083) 553-4960  
E-mail Address: gscwaterdistrict@yahoo.com

## PROJECT DESCRIPTION

Project Name : **INSTALLATION OF BIRD SCREEN WIRE MESH  
@ WAREHOUSE BUILDING**

Location : **PRK. UDAGRE, BRGY. CONEL, GENERAL  
SANTOS CITY**

Undertaken by : **CONTRACT**

Estimated Amount : **371,812.91**

Charge to : **PROCUREMENT /**


Date Started : **UPON APPROVAL**

Project Duration : **35 CALENDAR DAYS**


  
**AGNES P. TAMPICO**  
Division Manager A



**VICINITY MAP**  
 SCALE: N.T.S.

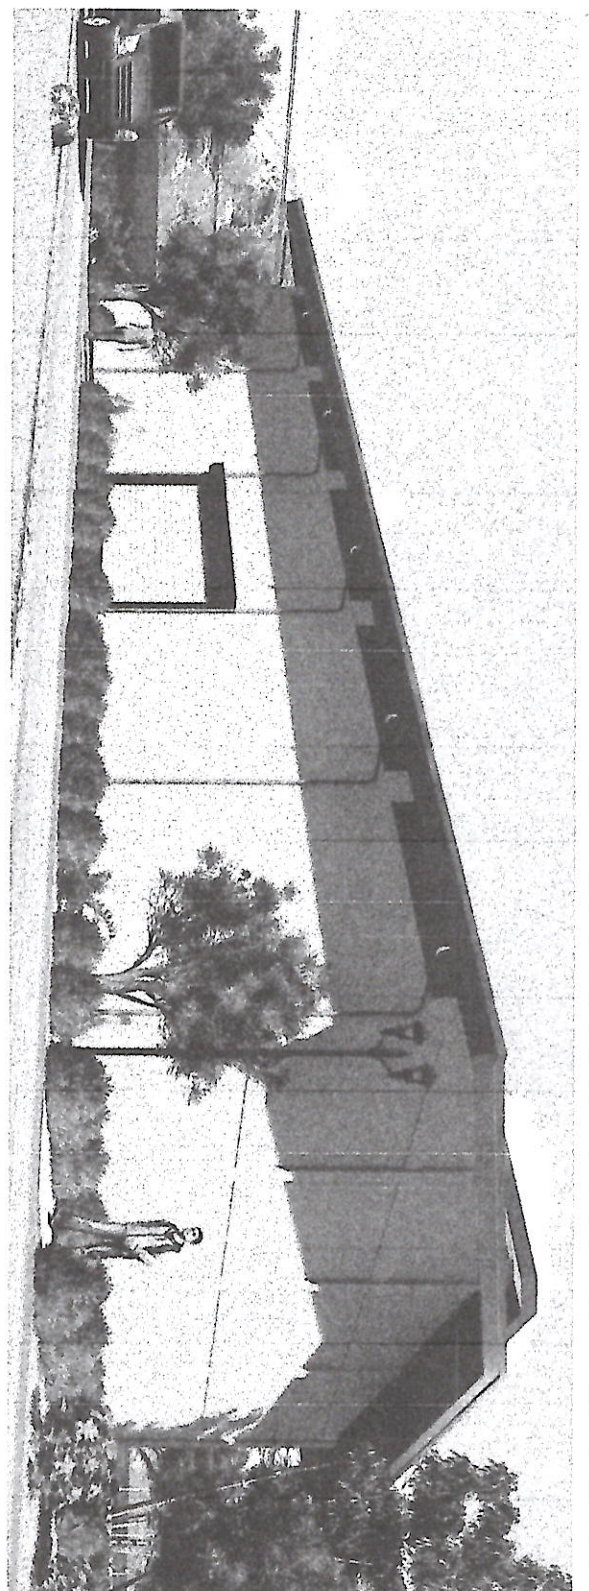


**PERSPECTIVE**

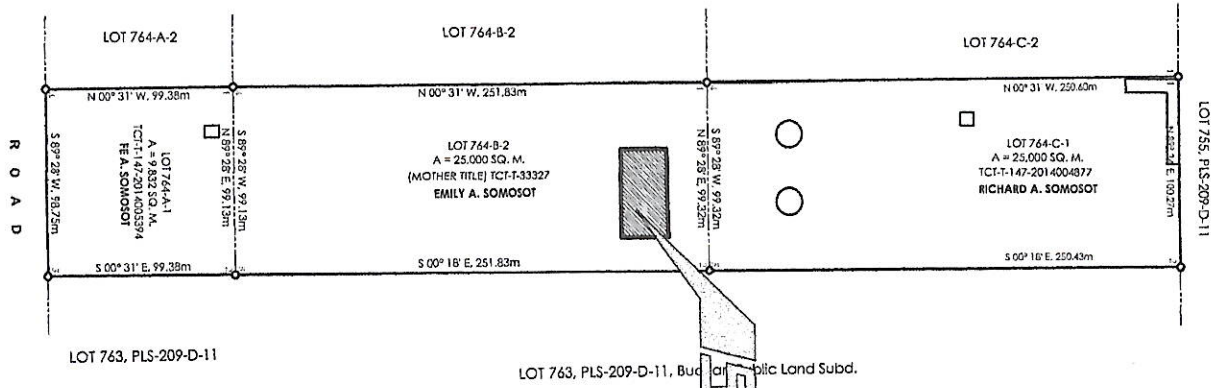




**SITE DEVELOPMENT PLAN**  
 SCALE: N.T.S.


PROJECT TITLE / LOCATION:	PROPOSED INSTALLATION OF BIRD SCREEN WIRE MESH @ WAREHOUSE BUILDING	
CHECKED BY:	ENGR. MARIA CELIA N. DANDAN	AGI - Planning & Design Division
REVIEWED BY:	ENGR. ROGELIO A. BESANA, JR.	AGI - Operations & Technical Services
APPROVED BY:	ENGR. ARN B. GELLANGARIN	General Manager
CONTENT:	AS SHOWN	DRAWN: ESA
CHECKED:	MCND	DATE: 03/15/2022
SHEET NO.:	1	

PRJ. UPGRA. BRGY. CONEL. GENERAL SANTOS CITY	ENGR. MARIA CELIA N. DANDAN	ENGR. ROGELIO A. BESANA, JR.	ENGR. ARN B. GELLANGARIN
AGI - Planning & Design Division	AGI - Operations & Technical Services	General Manager	

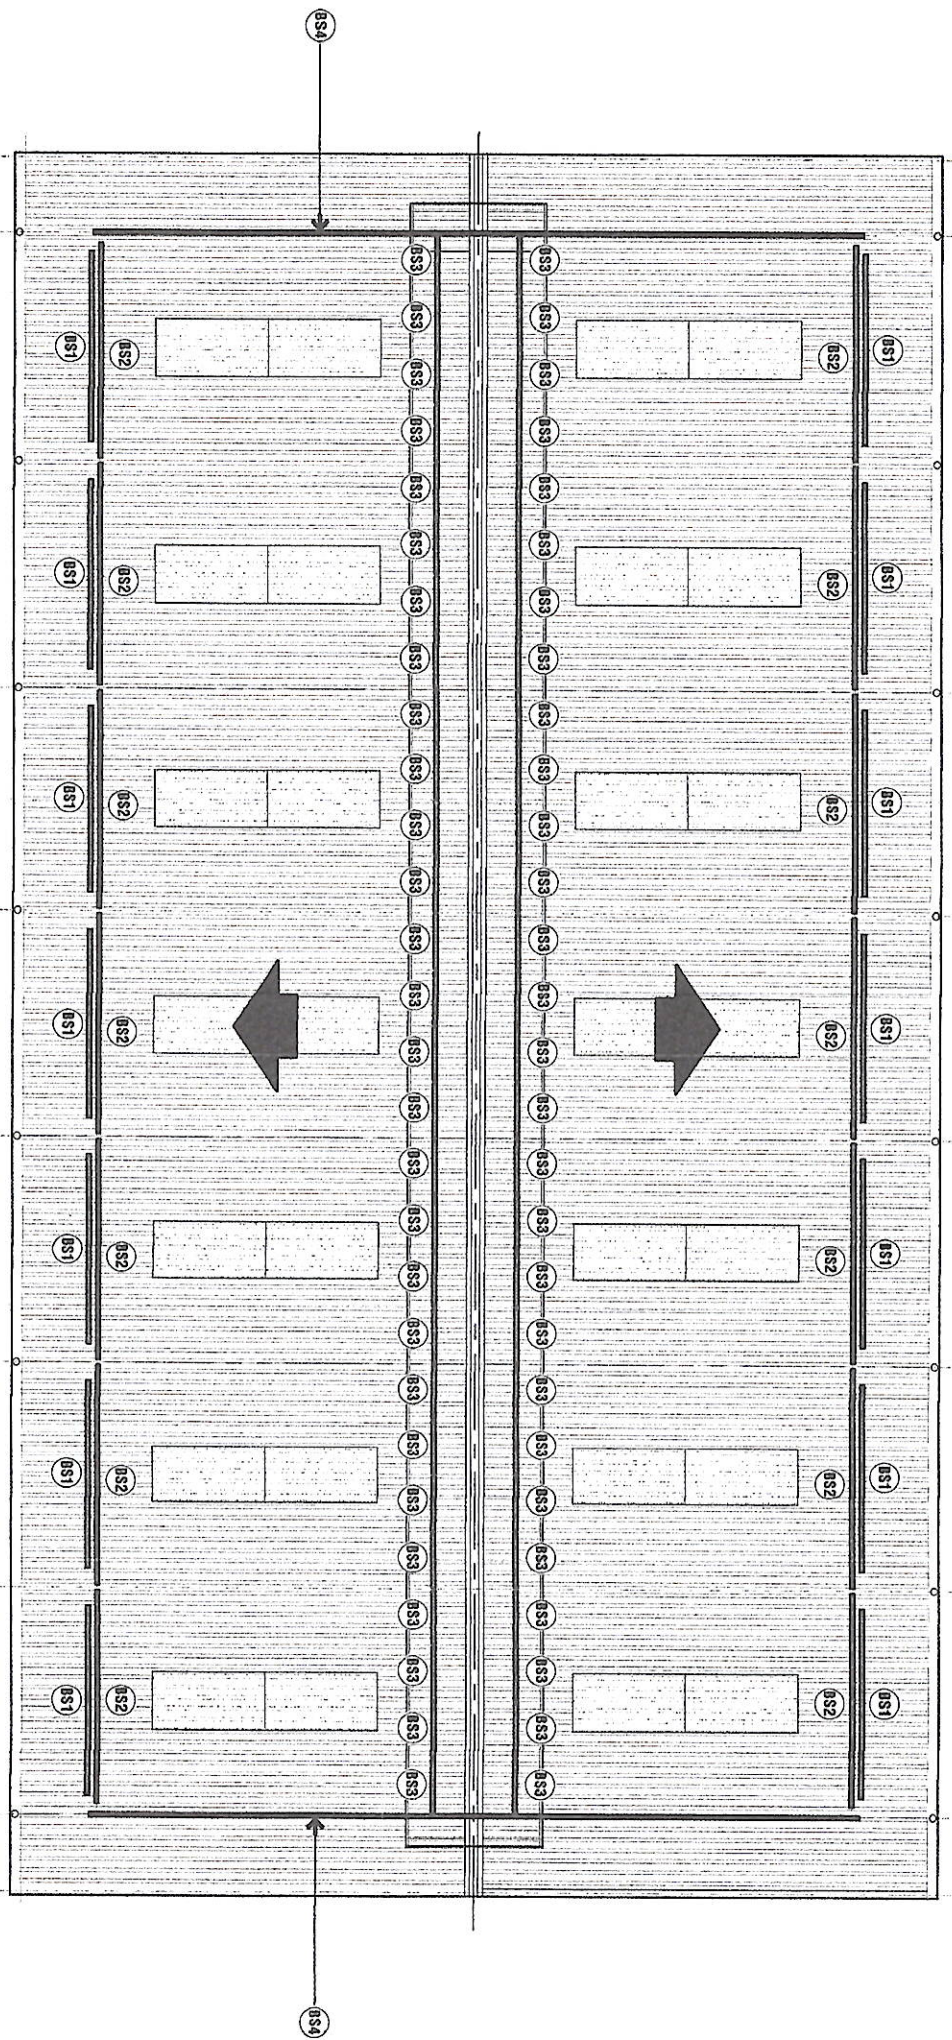

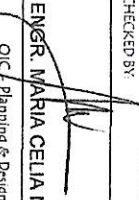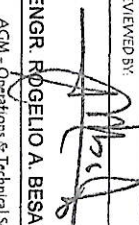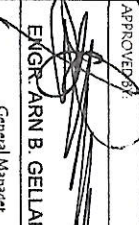





**WAREHOUSE PLAN**  
 SCALE  
 N T S

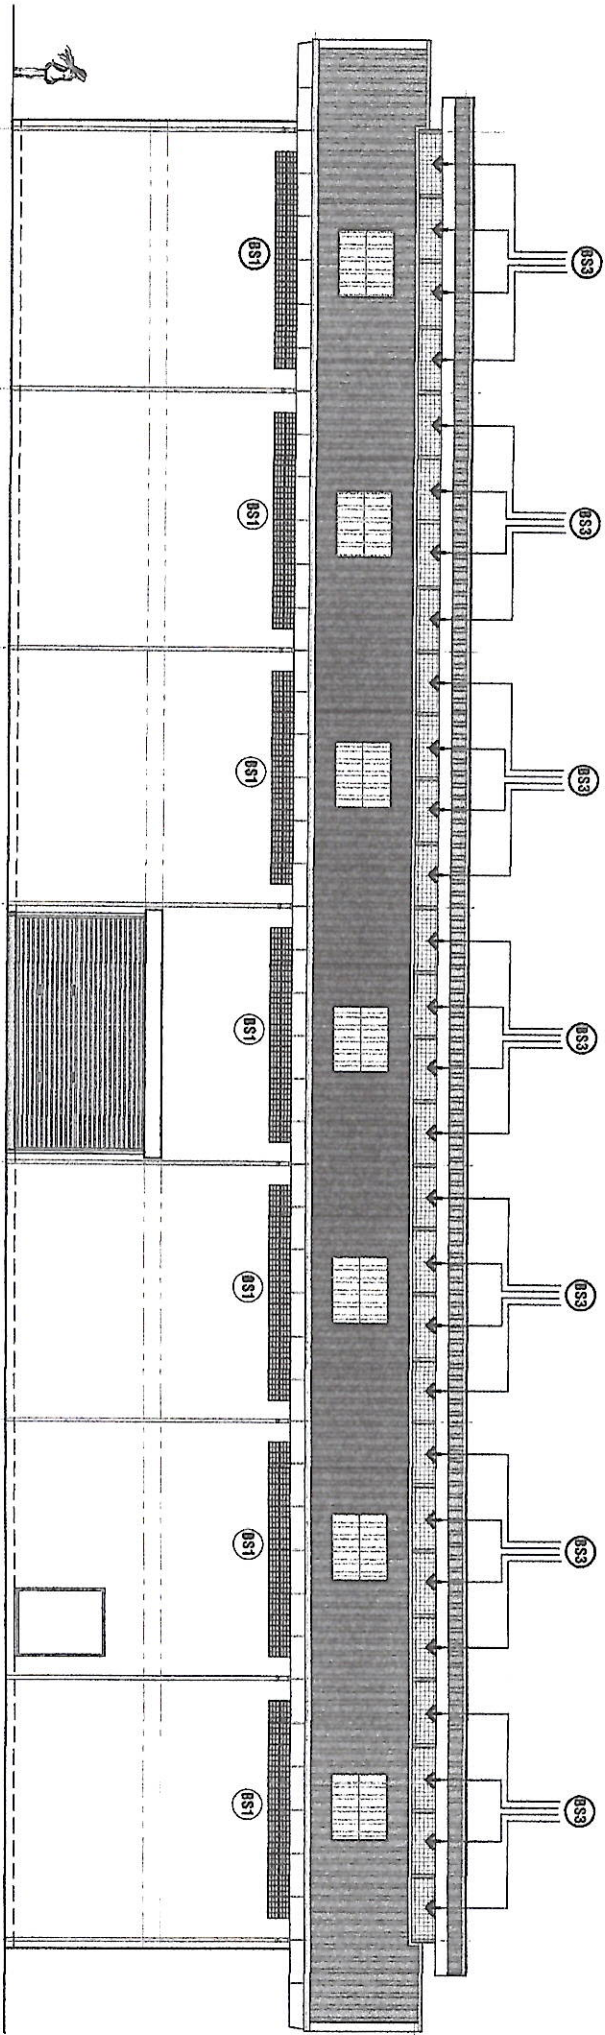PROJECT TITLE / LOCATION:	<b>PROPOSED INSTALLATION OF BIRD SCREEN WIRE MESH @ WAREHOUSE BUILDING</b>		
CHECKED BY:	 ENGR. MARIA CELIA N. DANDANI OIC - Planning & Design Division	REVIEWED BY:	 ENGR. ROGELIO A. BESANA, JR. AGM - Operations & Technical Services
APPROVED BY:	 ENGR. ARN B. GELLANGARIN General Manager	CONTENT:	<b>AS SHOWN</b>
CHECKED:	MCND	DATE:	03/15/2022
SHEET NO.:			<b>2</b>





**WAREHOUSE ELEVATION**  
 SCALE 1:175M

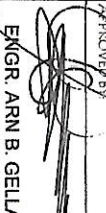
PROJECT TITLE / LOCATION: <b>PROPOSED INSTALLATION OF BIRD SCREEN WIRE MESH @ WAREHOUSE BUILDING</b> PRK. UDACIN, BRKV. CONEL, GENERAL SANTOS CITY	CHECKED BY:  <b>ENGR. MARIA CELLA N. DANDAN</b> OIC - Planning & Design Division	REVIEWED BY:  <b>ENGR. ROGELIO A. BESANA, JR.</b> AGM - Operations & Technical Services	APPROVED BY:  <b>ENGR. ARN B. GELLANGARIN</b> General Manager	CONTENT: <b>AS SHOWN</b> DRAWN: <b>ESA</b> REVISION: CHECKED: <b>MOND</b> DATE: <b>03/15/2022</b>	SHEET NO.: <b>3</b>
--	---	--	--	--	------------------------

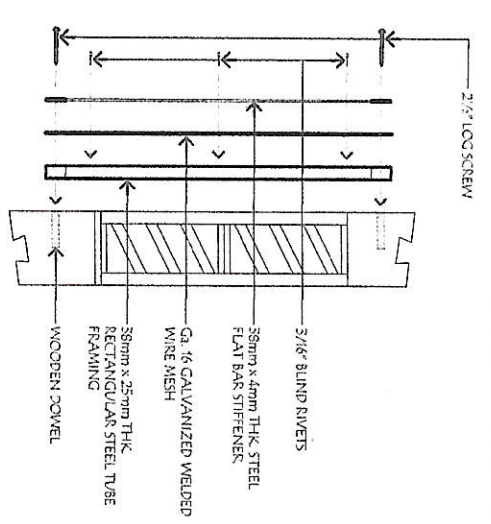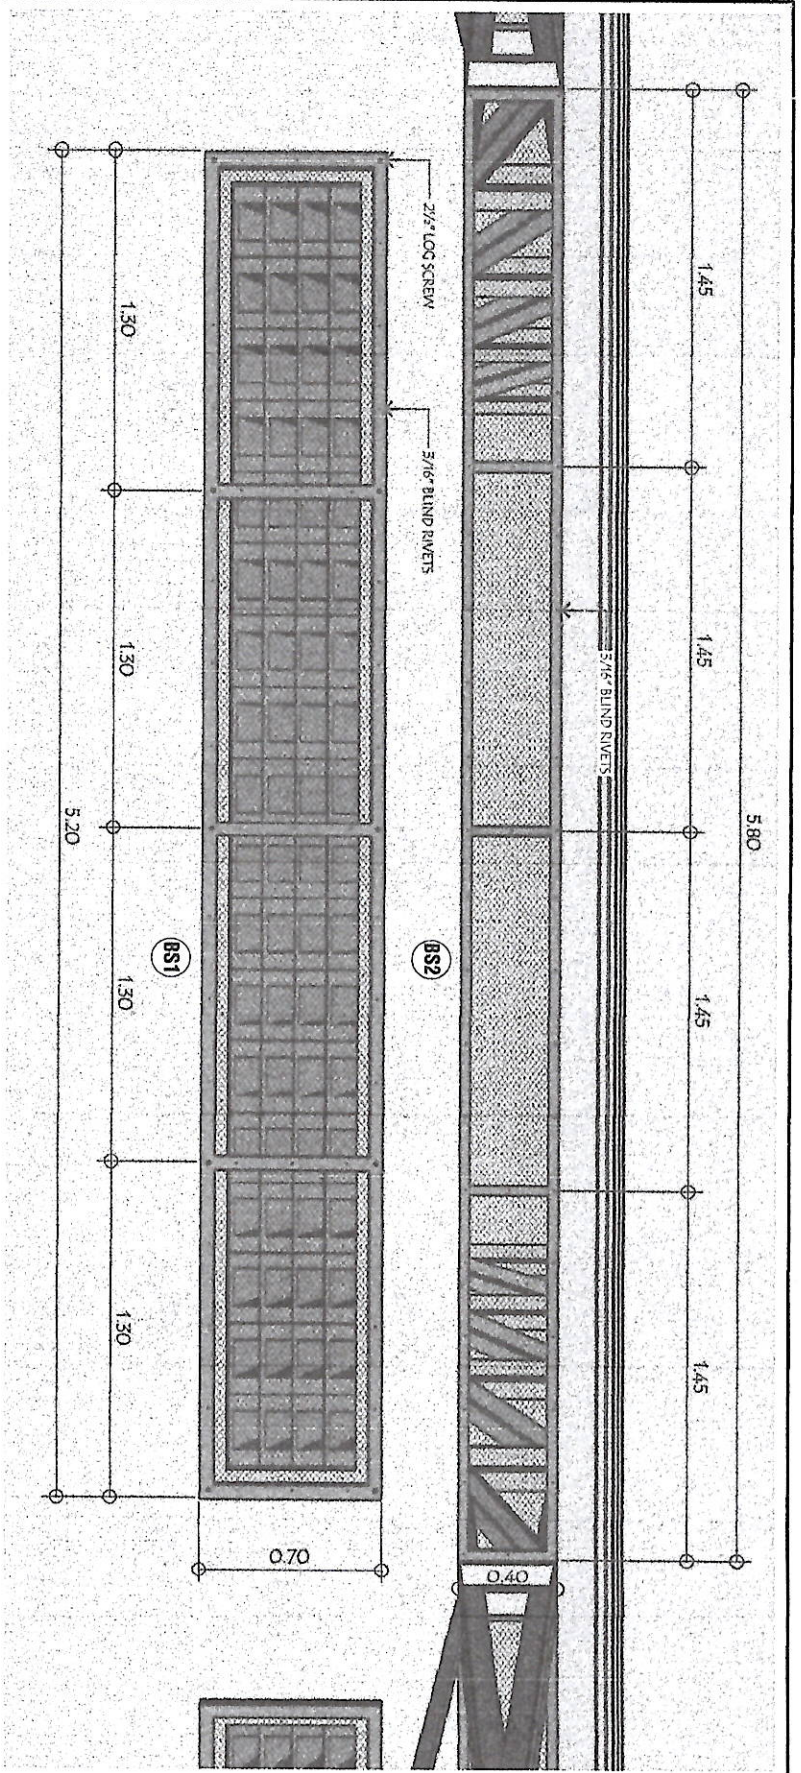


**BS1 BLOW UP DETAILS**  
SCALE NTS

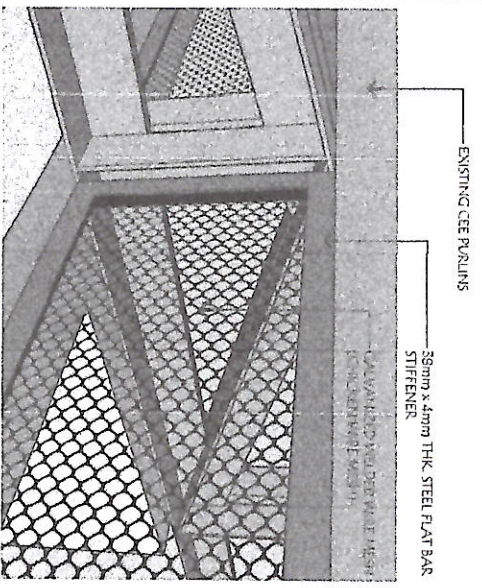

**BS2 EXTERIOR FACE DET.**  
SCALE NTS

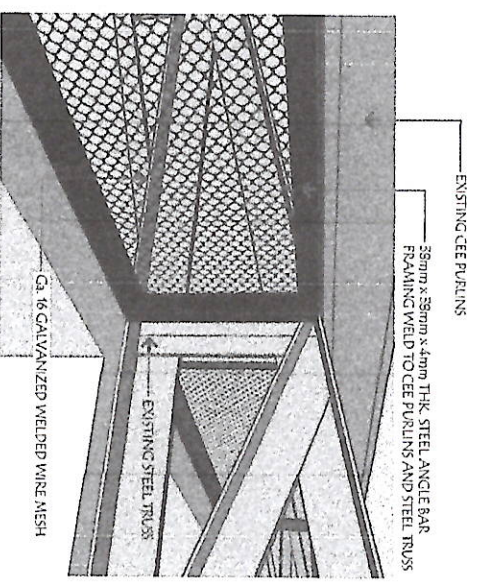

**BS2 INTERIOR FACE DET.**  
SCALE NTS

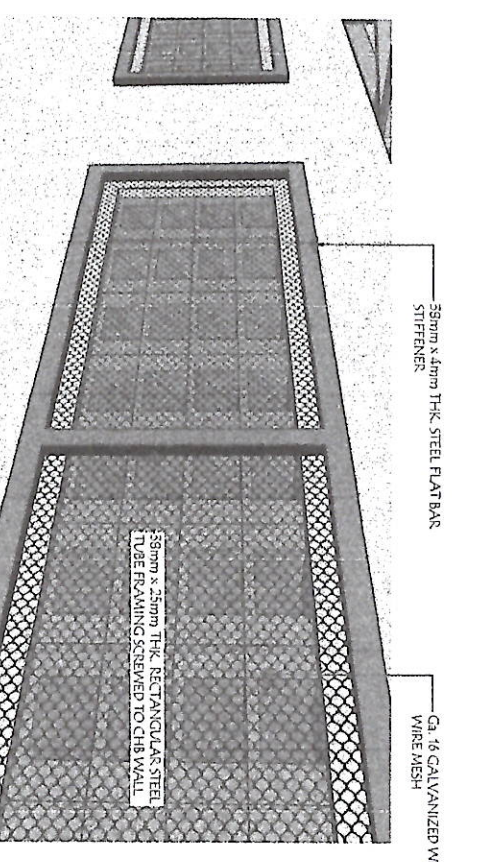

**BS1 EXTERIOR FACE DETAILS**  
SCALE NTS

PROJECT TITLE / LOCATION:  
**PROPOSED INSTALLATION OF BIRD SCREEN WIRE MESH @ WAREHOUSE BUILDING**  
 PRK. UPDAGN, BRGY. CONEL, GENERAL SANTOS CITY

CHECKED BY:  
 ENGR. MARIA CELIA N. DANDAN  
 OIC - Planning & Design Division


REVIEWED BY:  
 ENGR. ROGELIO A. BESANA, JR.  
 ACM Operations & Technical Services


APPROVED BY:  
 ENGR. ARN B. GELLANGARIN  
 General Manager

CONTENT:  
**AS SHOWN**  
 DRAWN: BSA  
 CHECKED: MCND  
 DATE: 03/15/2022

SHEET NO.:  
**5**



**BS3 EXTERIOR FACE DETAILS**  
 SCALE: N.T.S.

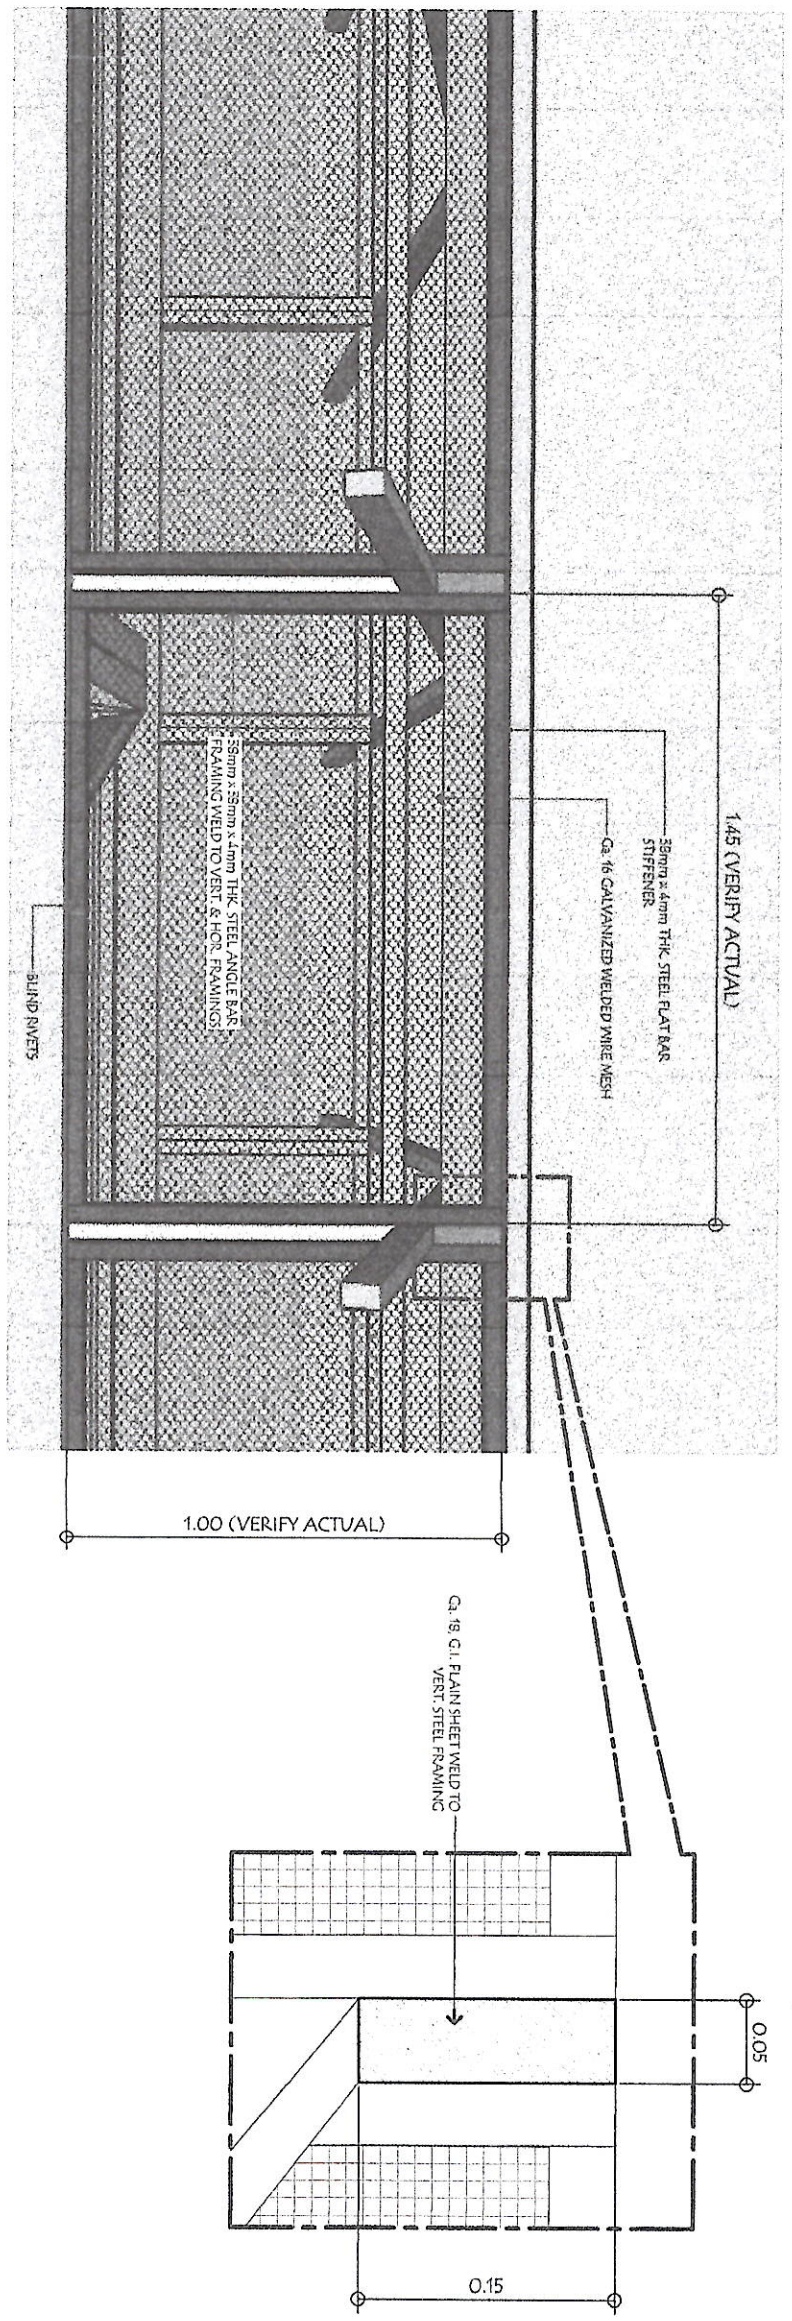

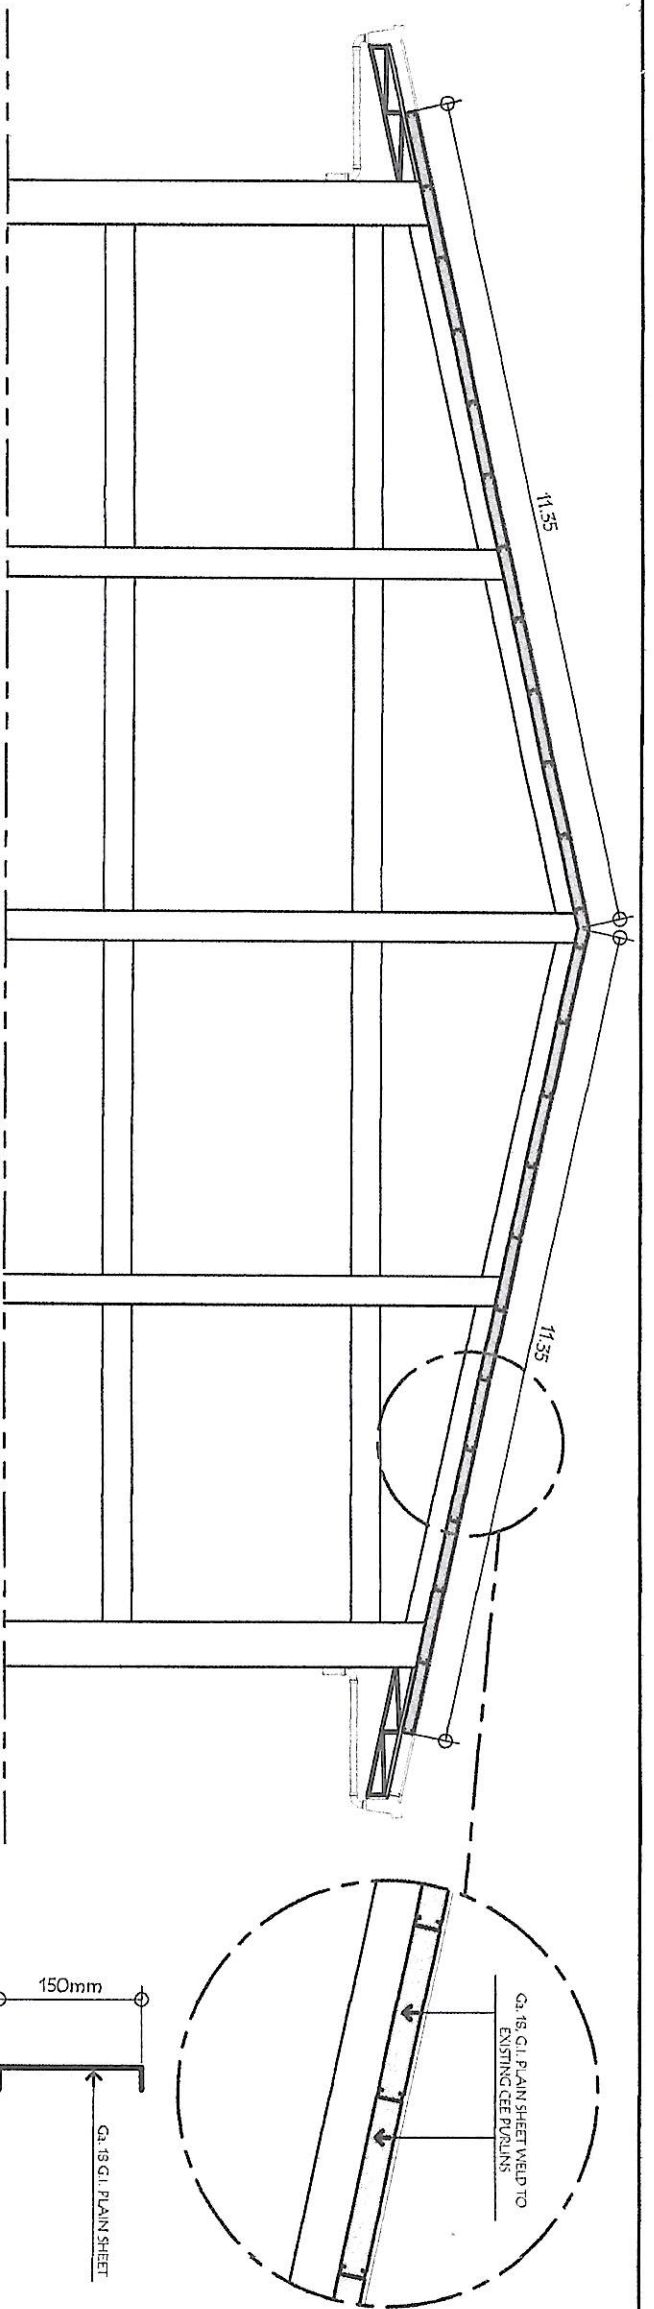


LEFT / RIGHT ELEVATION  
SCALE  
NTS

SECTION

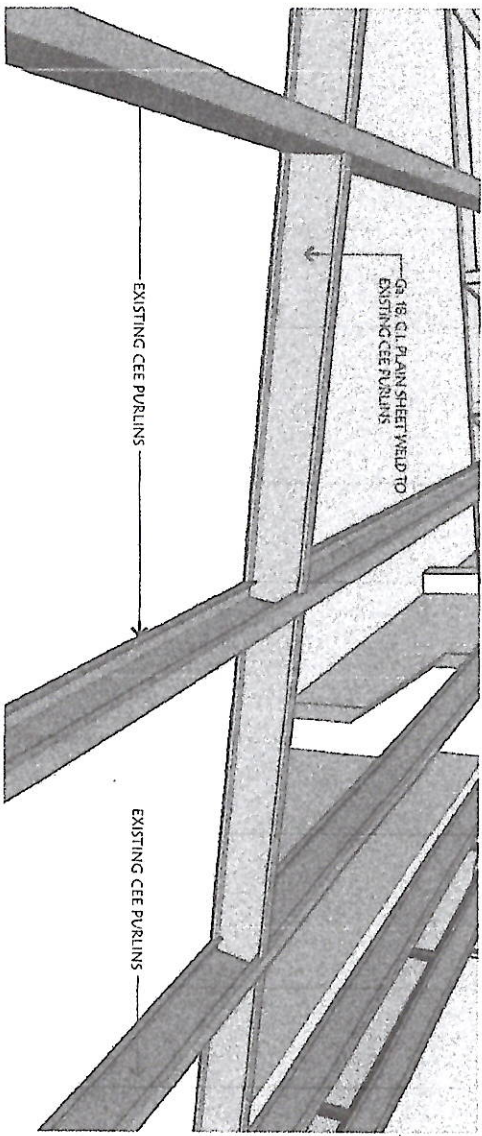

BS4 EXTERIOR FACE DETAILS  
SCALE  
NTS

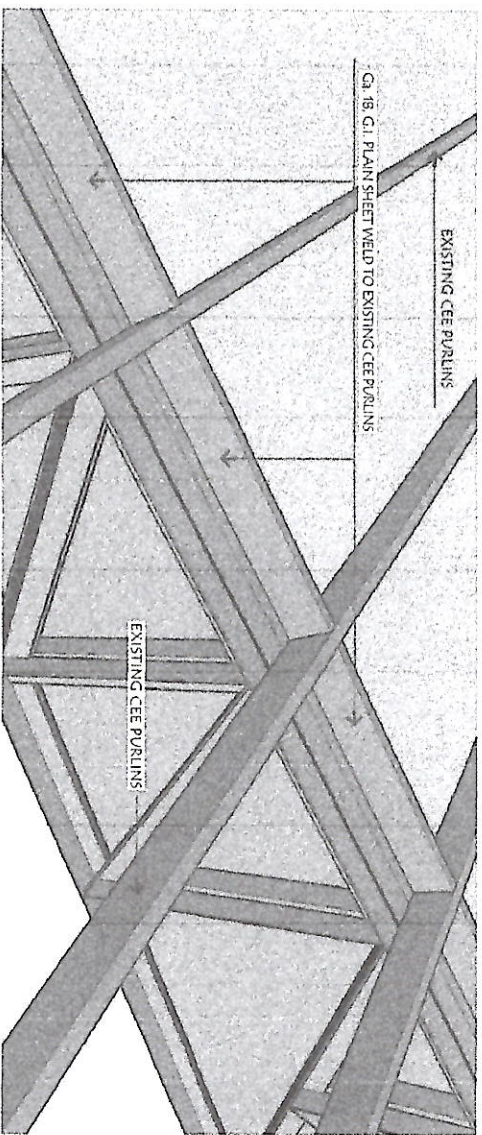

BS4 INTERIOR FACE DETAILS  
SCALE  
NTS

PROJECT TITLE / LOCATION: <b>PROPOSED INSTALLATION OF BIRD SCREEN WIRE MESH @ WAREHOUSE BUILDING</b>	CHECKED BY: ENGR. <i>Maria Celia N. Dandan</i>	REVIEWED BY: ENGR. <i>Rogelio A. Besana, Jr.</i>	APPROVED BY: ENGR. <i>Arn B. Gellangarin</i> General Manager	CONTENT: <b>AS SHOWN</b>	SHEET NO.: <b>6</b>
PKC: UPACRI, BSOY, CONEL, GENERAL SANTOS CITY	OIC: Planning & Design Division	AGM: Operations & Technical Services		DRAWN: <b>ESA</b>	REVISION:
				CHECKED: <b>MOND</b>	DATE: <b>03 / 15 / 2022</b>