



Republic of the Philippines
GENERAL SANTOS CITY WATER DISTRICT
E. Fernandez Street, Barangay Lagao General Santos
Telephone No.: 552-3824; Telefax No.: 553-4960
Email Address: gscwdprocurement@yahoo.com

GPM-014-4

REQUEST FOR QUOTATION

RFQ #: 3-0424-007 DATE: 4/1/2024

SUPPLIER: _____
ADDRESS: _____
TELEPHONE NO. : _____
TIN NO. : _____

Dear Sir/Madam,

Pls. quote your lowest price on the item/s listed below subject to general condition stating the shortest time of delivery and submit your quotation duly signed by your representative not later than 4/5/2024, Pls. furnish this office the following articles subject to the terms and conditions contained therein.

Instructions :

1. Accomplish this Request for Quotation duly, correctly, and completely.
2. Do not alter the contents of this form in any way.
3. If Technical Specifications/ Terms of Reference is provided, prospect bidder (supplier /service provider) must indicate and signify compliance to every parameter in the specification.

ITEM NO.	DESCRIPTION	QTY.	UNIT	UNIT PRICE
1	CONSTRUCTION/LABOR AND MATERIALS : FOR JOB OUT. SEE PROJECT DESCRIPTION ATTACHED-ABC: PHP 89,847.00 ##### nothing follows #####	1	LOT	P

Date of Delivery: _____
Price Validity : _____
Mode of Payment: _____

Place of Delivery: GSCWD Bodega
****No partial delivery allowed****
Note: 6% WITHHOLDING TAX DEDUCTION
PR NO.: 0324-082

Requested by:

GESEM R. CABAÑERO
Supervising Material
Planning Officer

Price quoted by:

Supplier

Date



Republic of the Philippines
GENERAL SANTOS CITY WATER DISTRICT




E. Fernandez St. Lagao, General Santos City
 Telephone No. (083) 552-3824/ Telefax No. (083) 553-4960
 E-mail Address: gscwaterdistrict@yahoo.com

Project: **CONSTRUCTION OF PRV & DMA CONCRETE CHAMBER**
 Location: **ALPINE VILLE, LUCIO VELAYO SR. ROAD, BRGY. LAGAO**
 Owner: **GENERAL SANTOS CITY WATER DISTRICT**
 Subject: **BILL OF QUANTITIES**

ITEM NO.	DESCRIPTION	QUANTITY	UNIT	UNIT COST	AMOUNT
A	EARTH WORKS				
	1. EXCAVATION		cu.m.		
	2. GRAVEL BEDDING		cu.m.		
	3. BACKFILL & COMPACTION		cu.m.		
B.	CONCRETE WORKS				
	1. FALSEWORKS		sq.m.		
	1a. <i>Furnishing and Installation of ½" thk. Plywood</i>				
	1b. <i>Furnishing and Installation of Assorted Sizes of Coco Lumber</i>				
	2. REBAR WORKS		kgs.		
	2a. <i>Furnishing and Installation of 12mmØ Deformed Bars</i>				
	3. STEEL GRATINGS AND ACCESSORIES		kgs.		
	3a. <i>Furnishing of 2" x 2" x ¼" thk. Angle Bar and Fabrication of Steel Gratings and its Accessories</i>				
	3b. <i>Furnishing of Heavy Duty Padlock</i>				
	4. MASONRY WORKS		sq.m.		
	4a. <i>Furnishing & Installation of 150mm(6") thk. Machine Made CHB (500psi Compressive Strength) Including reinforcement, plastered interior, smooth finished</i>				
	5. PAINTINGS WORKS (STEEL GRATINGS)		lot		
	5a. <i>Furnishing & Painting(Epoxy Primer & Epoxy Paint Finished)</i>				
	TOTAL PROJECT COST				

Submitted by
 Name of representative of Bidder : _____
 Position: _____
 Name of Bidder : _____


Date: _____

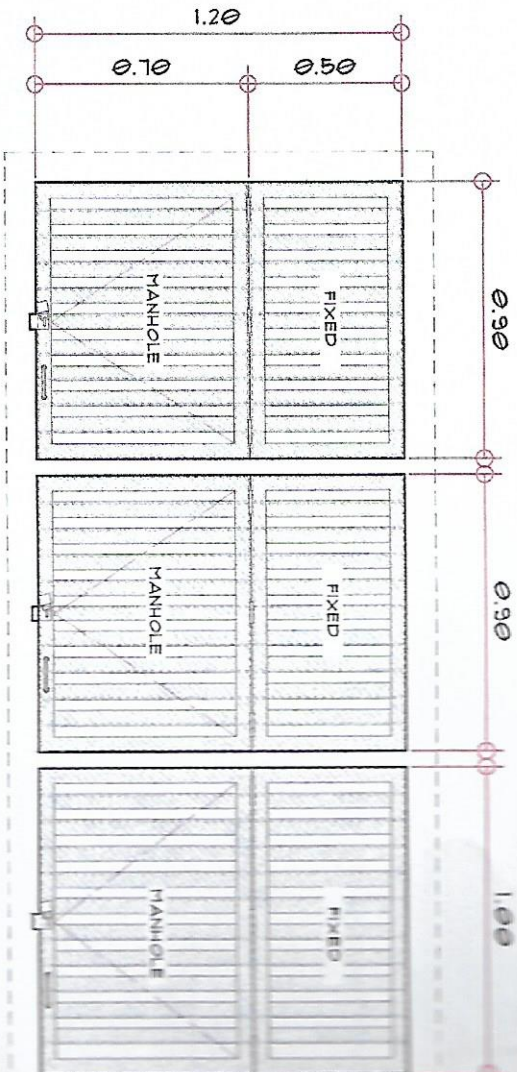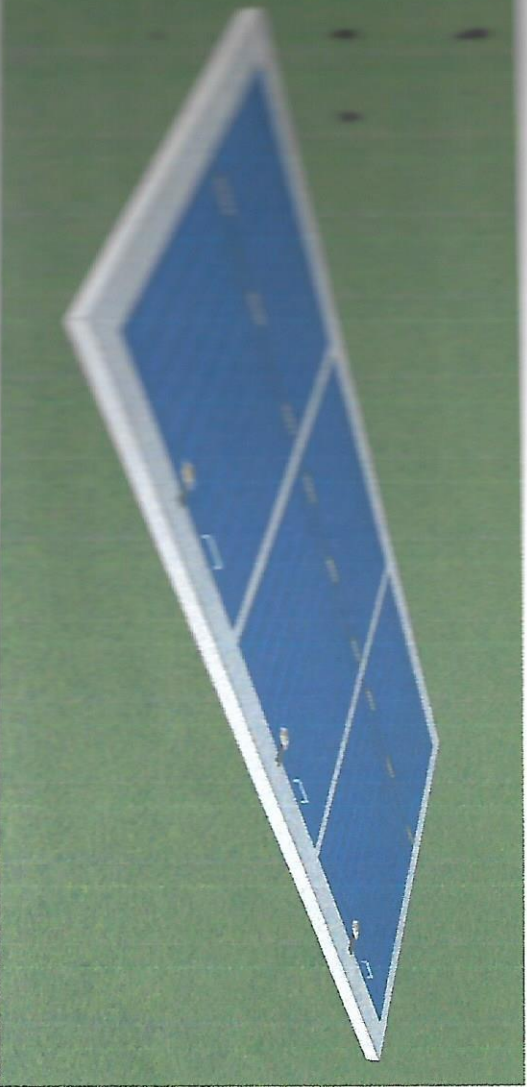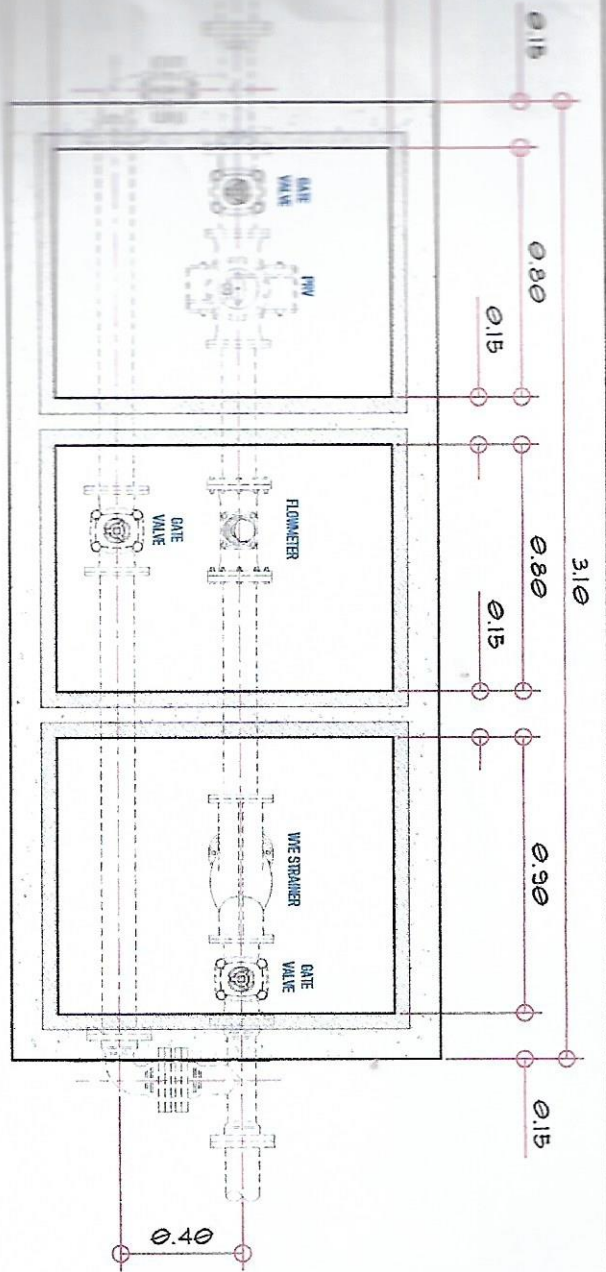


NOTE: STEEL GRATINGS SHALL BE COATED WITH EPOXY PAINT PRIMER AND FINISHED.

STEEL GRATINGS DETAIL


SCALE: 1:25 M

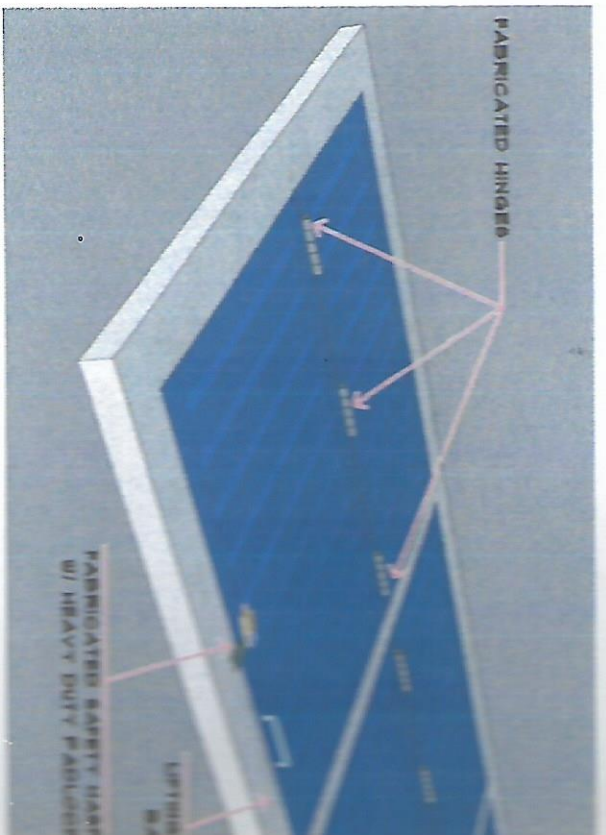


GENERAL SANITATION CITY WATER DISTRICT 11000 S. CENTRAL EXPRESSWAY, SUITE 1000, LOS ANGELES, CA 90045 (213) 480-1000 www.sanwater.com		PROJECT TITLE: CONSTRUCTION OF FIV & DMA CONCRETE CHAMBER	PREPARED BY: DT. DANIEL D. ALIM Principal Draftsman I	CHECKED BY: DANIEL M. BLADON, JR., CE Project Planning & Dev't Officer	REVIEWED BY: MARIA CELIANA DANDAN, CE Acting Dept. Manager - EGD	RECOMMENDING APPROVAL BY: ROGELIO A. BESANA, JR., CE/PRD Asst. Regional Manager - OIS	APPROVED BY: FRANCISCO J. MOLINO, JR., CE/Manager Acting General Manager	CONTR.: AS SHOWN DATE: 03/04/2024
---	--	---	--	---	---	--	---	--

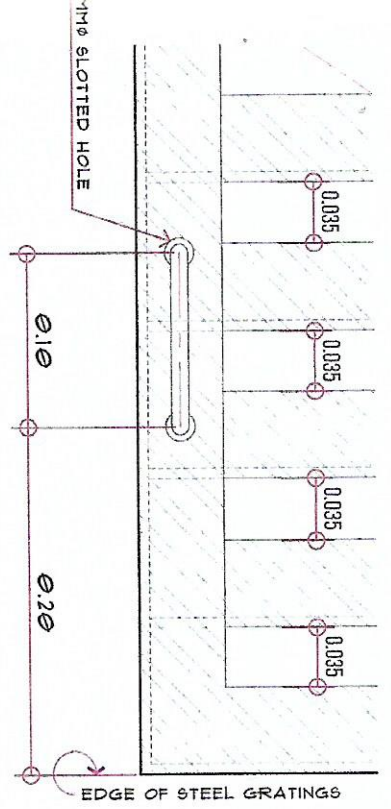


LIFTING HOOK BAR DETAILS
SCALE: N T S

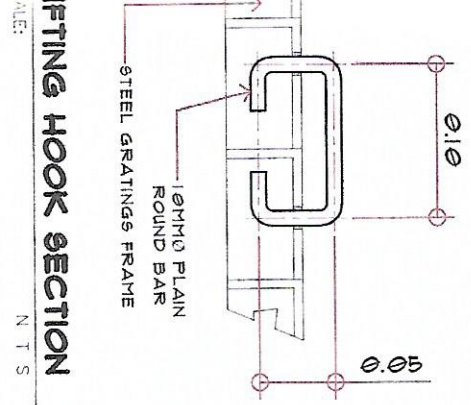

LIFTING HOOK SECTION
SCALE: N T S

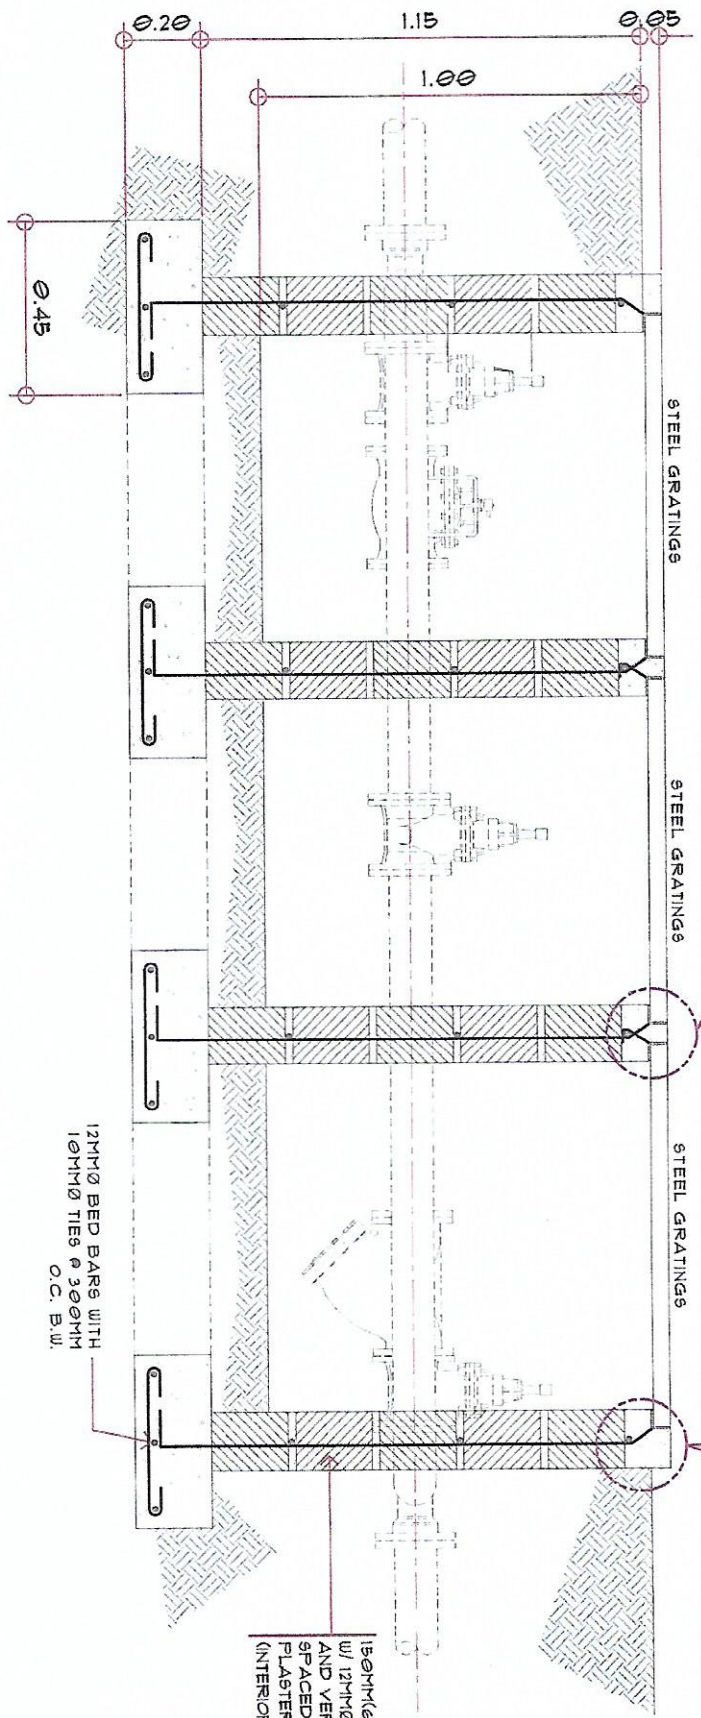

CHAMBER LONGITUDINAL SECTION
SCALE: 1:20 M

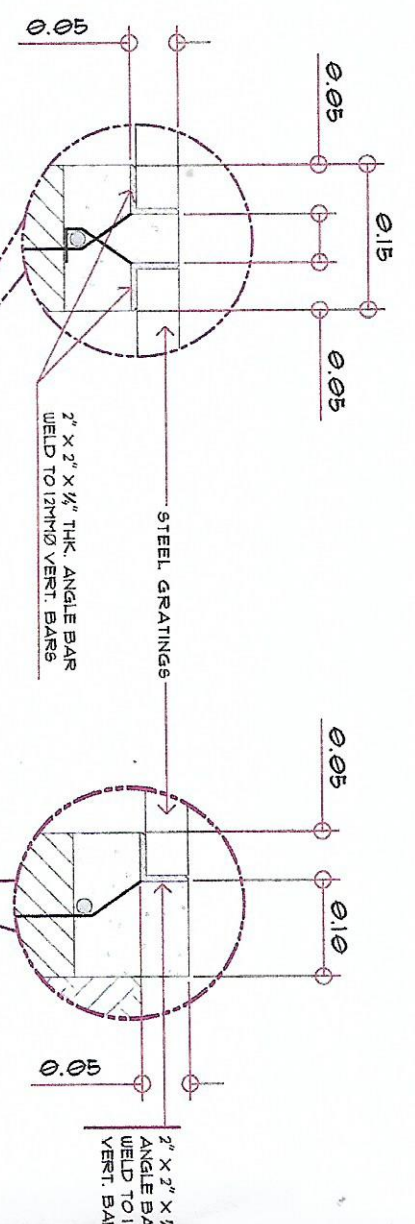

150MM(6") THK. C
W/ 12MM HORIZO
AND VERTIC B
SPACED @ 400
PLASTER FINISH
(INTERIOR)

12MM Ø BED BARS WITH
10MM Ø TIES @ 300MM
O.C. B.W.

GENERAL SANTOS CITY WATER DISTRICT
E. FERNANDEZ STREET, BRGY. LAGAO, GEN. SANTOS CITY
ENGINEERING & CONSTRUCTION DEPARTMENT
PLANNING AND DESIGN DIVISION
TEL. NO.: (083) 852-3824

PROJECT TITLE:
CONSTRUCTION OF PRV & DMA CONCRETE CHAMBER

PREPARED BY:
EL. SIERREFOLO, ALIM
Principal Draftsman-B

CHECKED BY:
DANILLO M. TORILADOR, JR., CE
Project Planning & Design Office A

REVIEWED BY:
MARIA CELIA N. DANDAN, CE
Asst. Design Manager-EBB

RECOMMENDING APPROVAL BY:
ROSELINDA A. BESANA, JR., CE, RMP
Asst. Design Manager-EBB

APPROVED BY:
FRANCIS RIVERA ALDO, JR., CPA, CESE
Attn: General Manager

CONTENT:
AS SHOWN
SHEET:
2
Date: 03/08/2024