



Republic of the Philippines
 GENERAL SANTOS CITY WATER DISTRICT
 E. Fernandez Street, Barangay Lagao General Santos
 Telephone No.: 552-3824; Telefax No.: 553-4960
 Email Address: gscwdprocurement@yahoo.com

GPM-014-2

REQUEST FOR QUOTATION

RFQ #: 3-0722-017 DATE: 07/06/2022

SUPPLIER: _____
 ADDRESS: _____
 TELEPHONE NO. : _____
 TIN NO. : _____

Dear Sir/Madam,

Pls. quote your lowest price on the item/s listed below subject to general condition stating the shortest time of delivery and submit your quotation duly signed by your representative not later than 07/12/2022, Pls. furnish this office the following articles subject to the terms and conditions contained therein.

ITEM NO.	DESCRIPTION	QTY.	UNIT	UNIT PRICE
1	CONSTRUCTION/LABOR AND MATERIALS : ABC: PHP 259,385.28 ##### nothing follows #####	1	LOT	P

Date of Delivery: _____
 Price Validity : _____
 Terms of Payment: _____

Place of Delivery: GSCWD Bodega
 *****No partial delivery allowed*****
 Note: 6% WITHHOLDING TAX DEDUCTION
 PR NO.: 0722-004

Requested by: _____

GESEM R. CABANERO
 MATERIAL PROCUREMENT
 OFFICER A

Price quoted by:

 Supplier

 Date



Republic of the Philippines
GENERAL SANTOS CITY WATER DISTRICT
E. Fernandez St. Lagao, General Santos City
Telephone No. (083) 552-3824/ Telefax No. (083) 553-4960
E-mail Address: gscwaterdistrict@yahoo.com



Recd.

PROJECT DESCRIPTION

Project Name : REPAINTING OF ²⁶ CU.M. ELEVATED STEEL TANK

Location : ROCA SUBDIVISION, BRGY. APOPONG, GENERAL SANTOS CITY

Undertaken by : CONTRACT

Estimated Amount : 259,385.28

Charge to : 2023 EOD CAPEX NO. _____

Date Started : UPON APPROVAL

Project Duration : 30 CALENDAR DAYS

Procurement, Quality Control and Property Division

Received by: CHEEZA AMOR R. DIAZ

Date Received: 7/22/21 Time: 05:00 PM



Republic of the Philippines
GENERAL SANTOS CITY WATER DISTRICT
 E. Fernandez st., Brgy. Lagao
 General Santos City



Project: **REPAINTING OF 265 CU.M. ELEVATED STEEL TANK**
 Location: **ROCA SUBDIVISION, BRGY. APOPONG, GENERAL SANTOS CITY**
 Owner: **GENERAL SANTOS CITY WATER DISTRICT**

CONSTRUCTION GANTT CHART																															
DESCRIPTION		1	2	3	4	5	6	7	8	9	10	11	12	13	14	15	16	17	18	19	20	21	22	23	24	25	26	27	28	29	30
A.	PAINING WORKS																														
1.	Repainting of Tank Shell, Bottom, Top																														
2.	Repainting of Steel Pipes																														
3.	Repainting of Steel Ladder																														
4.	Repainting of Steel Railings																														
5.	Repainting of Air Vents																														
6.	Repainting of Manhole Covers																														

Prepared By:

EL SIEGFRED D. ALIM
 Principal Draftsman

Reviewed By:


ENGR. MARIA CELIA N. DANDAN
 OIC - Planning & Design Division

Approved by:

ENGR. ROGELIO A. BESANA, JR.
 AGM - Operations & Technical Services



VICINITY MAP
SCALE: N T S

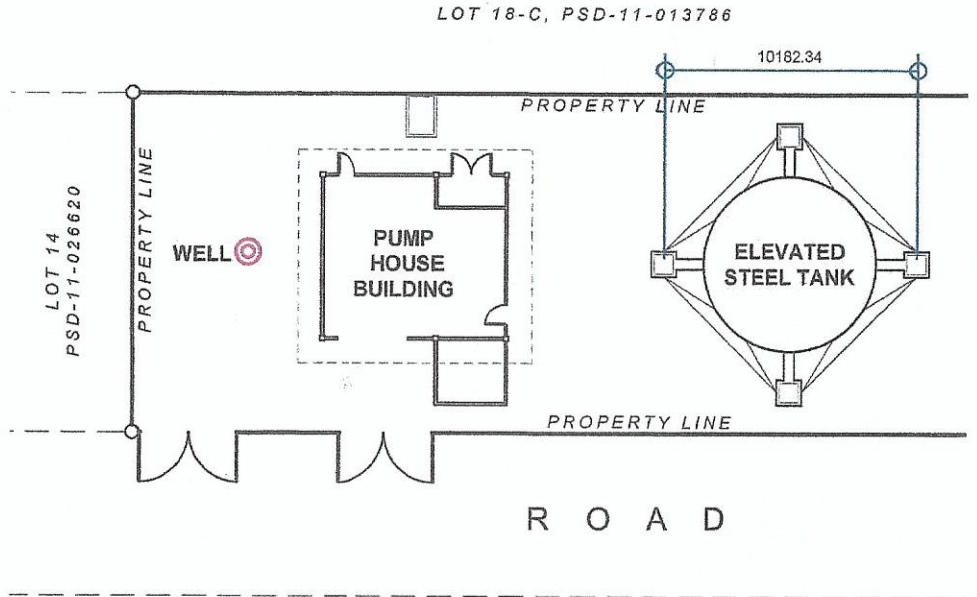


SITE DEVELOPMENT PLAN
SCALE: 1 : 250 MM




GENERAL SANTOS CITY WATER DISTRICT
E. FERNANDEZ STREET, BRGY. LAGAO, GEN. SANTOS CITY
ENGINEERING & CONSTRUCTION DEPARTMENT
PLANNING AND DESIGN DIVISION
TEL. NO.: (083) 552 - 3824

PROJECT TITLE / LOCATION:	CHECKED & REVIEWED BY:	APPROVED BY:	CONTENT:
REPAINTING OF 256 CU.M. ELEVATED STEEL TANK	ENGR. MARIA CELIA N. DANDAN	ENGR. ROGELIO A. BESANA, JR.	AS SHOWN
			DRAWN: JEUNG REVISION:

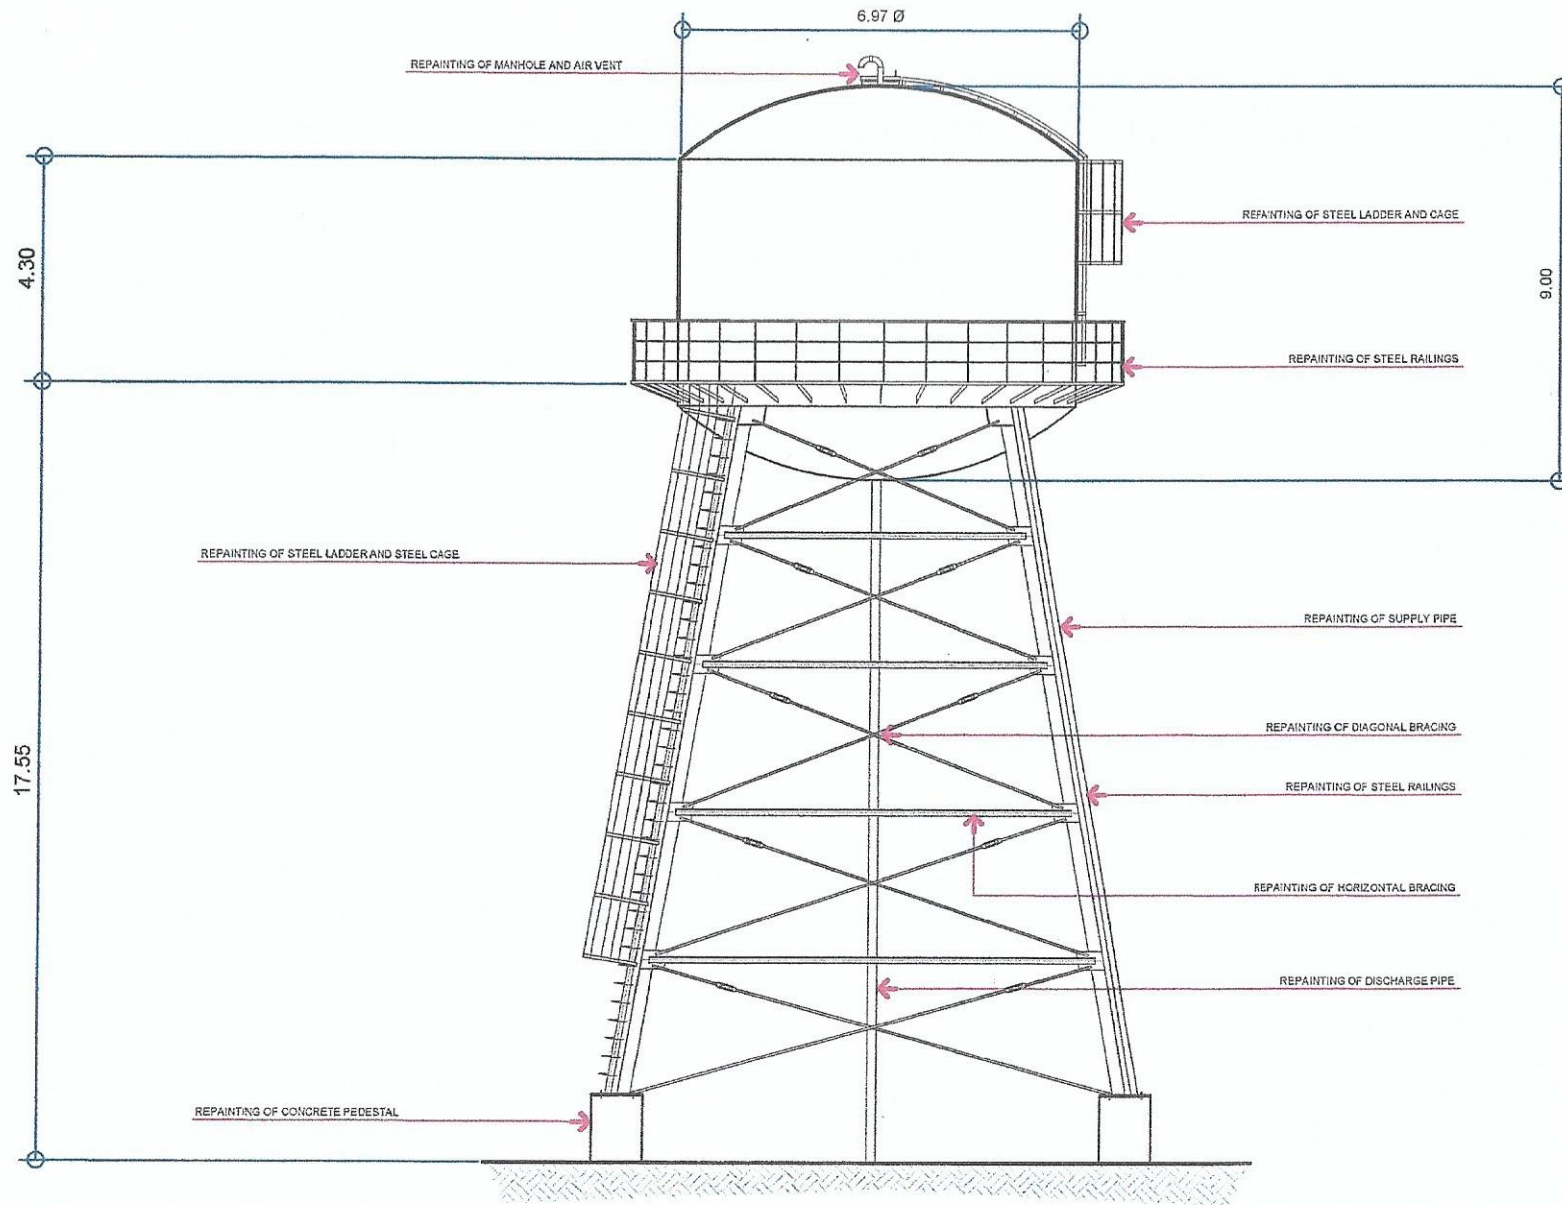

TANK ELEVATION
SCALE: 1/125

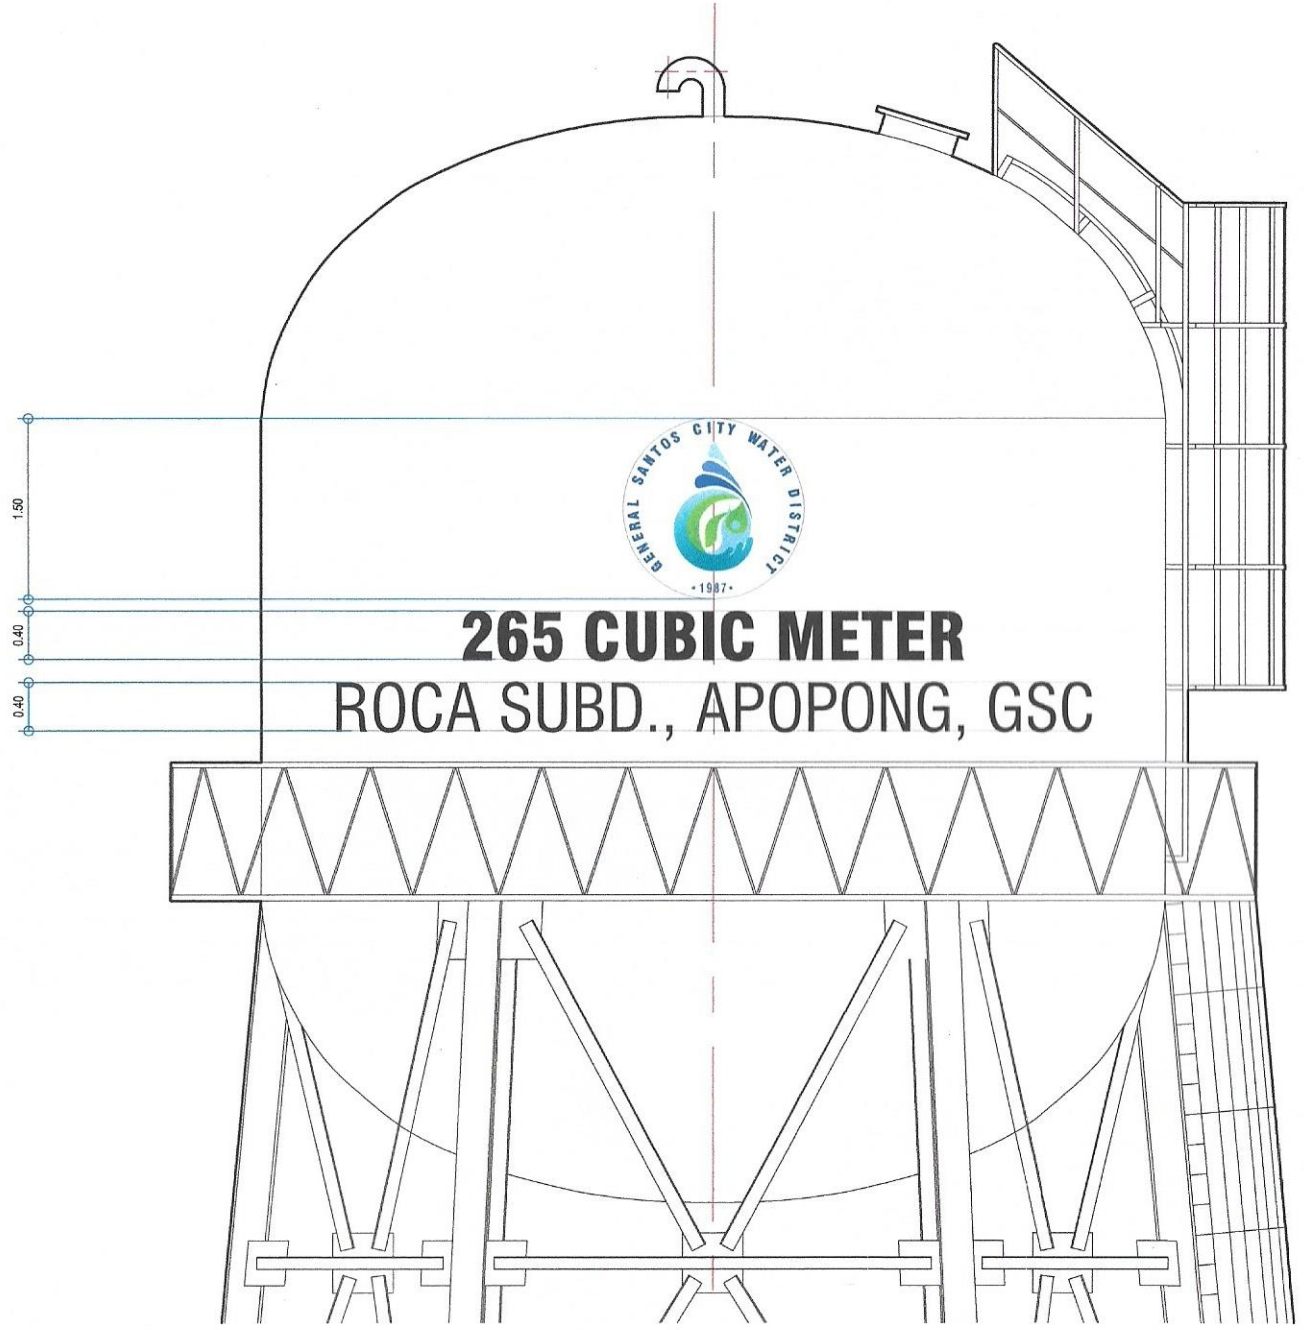

265 CUBIC METER
ROCA SUBD., APOPONG, GSC



SCOPE OF WORK

Project Title: **Repainting of 200 cu.m Elevated Steel Tank**

Location: Roca Subd., Apopong, General Santos City

1. The winning provider shall provide manpower, materials, tools, and other necessary equipment (scaffolds) for the said project such as the following:
 - 1.1 Cleaning/scraping of uneven surfaces and dirt.
 - 1.2 Repair manhole cover and railings.
 - 1.3 Painting of all portion of the said elevated steel tank including steel ladders, railings, discharge lines, etc.
 - 1.4 Painting works are the following:
 - a. Elevated Steel Surfaces
 - 1st and 2nd coat: Epoxy Enamel Paint; Silver, Gloss
 - b. Steel
 1. Railings:
 - 1st and 2nd coat: Epoxy Enamel Paint; Silver, Gloss
 2. Air Vent:
 - 1st and 2nd coat: Epoxy Enamel Paint; Ultra-marine blue, Gloss
 3. Steel Pipes (inlet and discharge):
 - 1st and 2nd coat: Epoxy Enamel Paint; Ultra-marine blue, Gloss
 4. Steel Ladder:
 - 1st and 2nd coat: Epoxy Enamel Paint; Silver, Gloss
 - 1.5 Lettering of name and logo of reservoir (*see attached plan*)
 - 1.6 Painting works shall be done during sunny weather only.
2. The contractor shall commence five (5) days after the receipt of Notice to Proceed and inform the assigned representative of GSCWD.
3. All costs shall be shouldered by the winning bidder (contractor).
4. All works shall be observed by authorized representative of General Santos City Water District.
5. Warranty under normal condition shall be granted by service provider.
6. Accomplishment report and recommendations shall be submitted after work completion.

Prepared by:


Lorevin V. Evangelio, RMEE
Engineering Asst. B

Checked by:


Edmund L. Badal, REE
Principal Engineer C, WQPEMD