






PERSPECTIVE
SCALE: DRAWN NOT TO SCALE

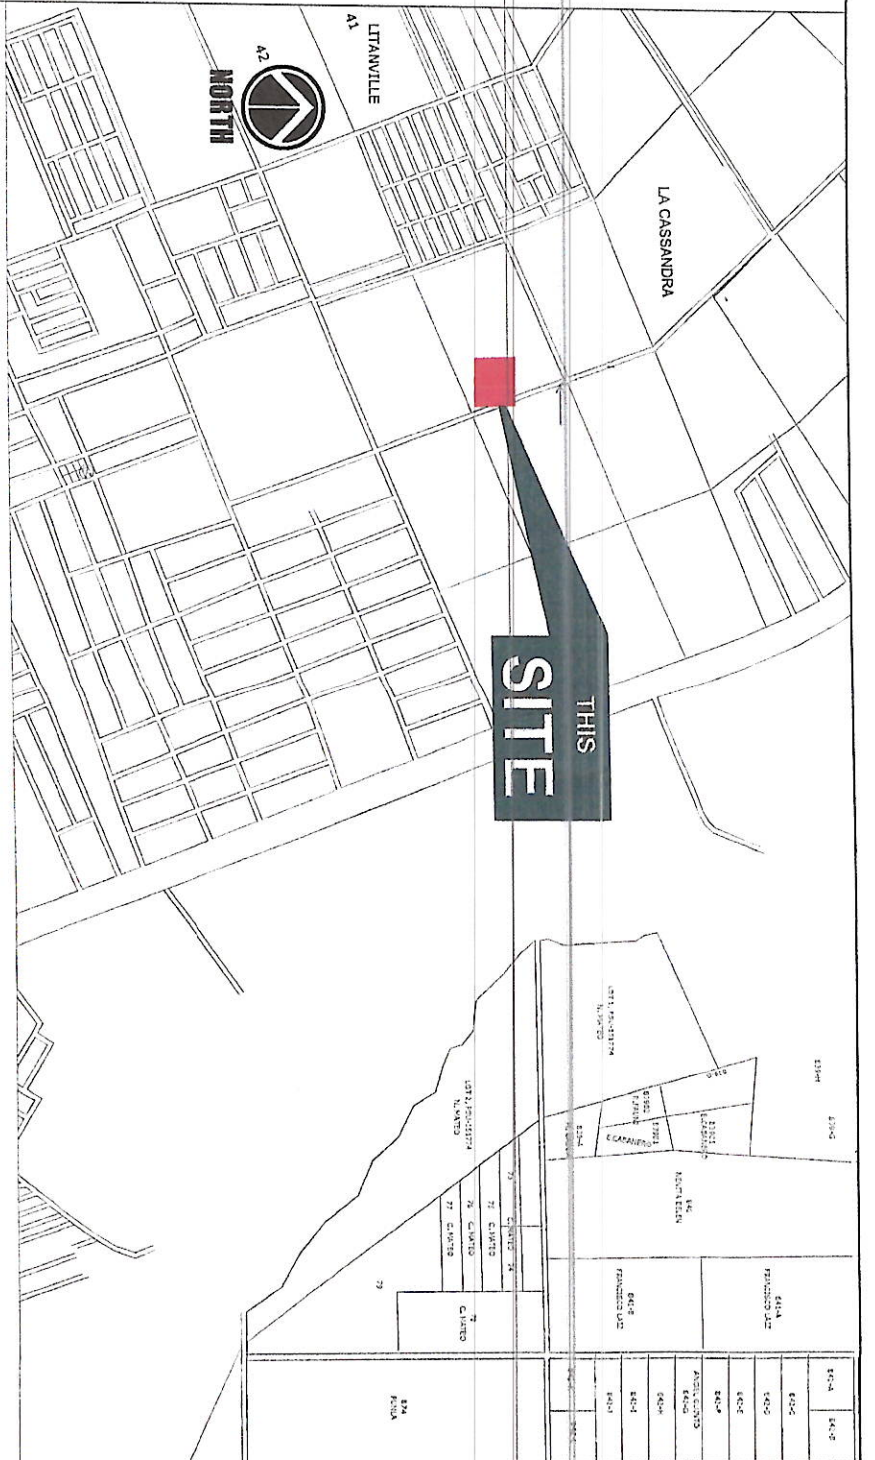

LOCATION MAP
SCALE: DRAWN NOT TO SCALE

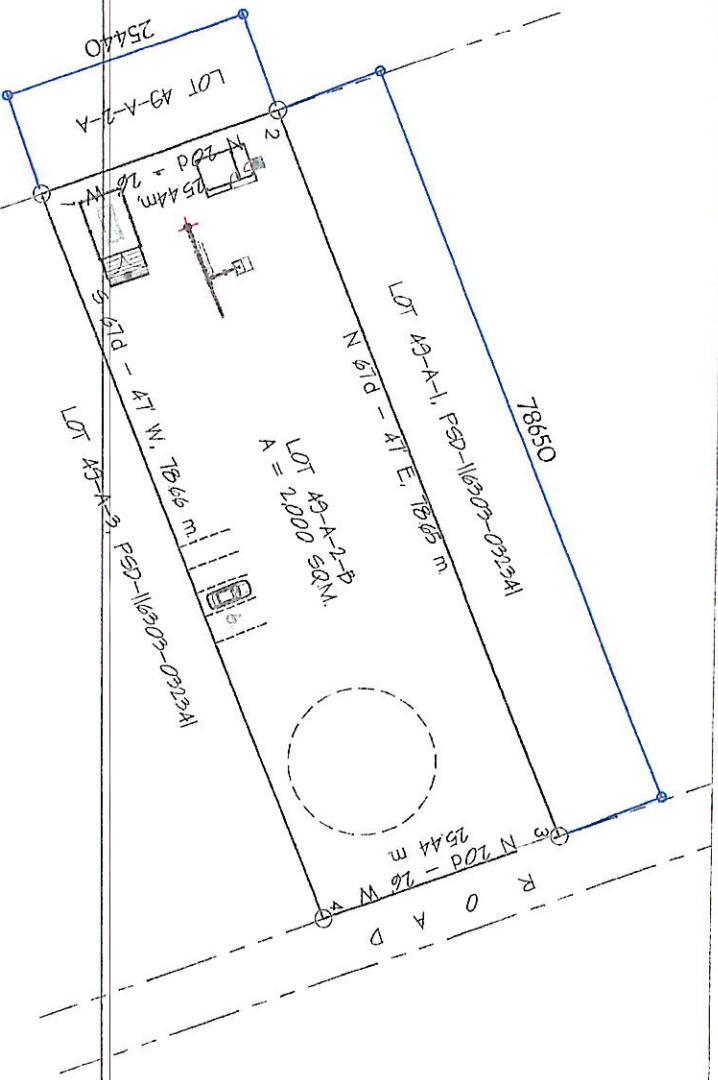

VICINITY MAP
SCALE: 1:750

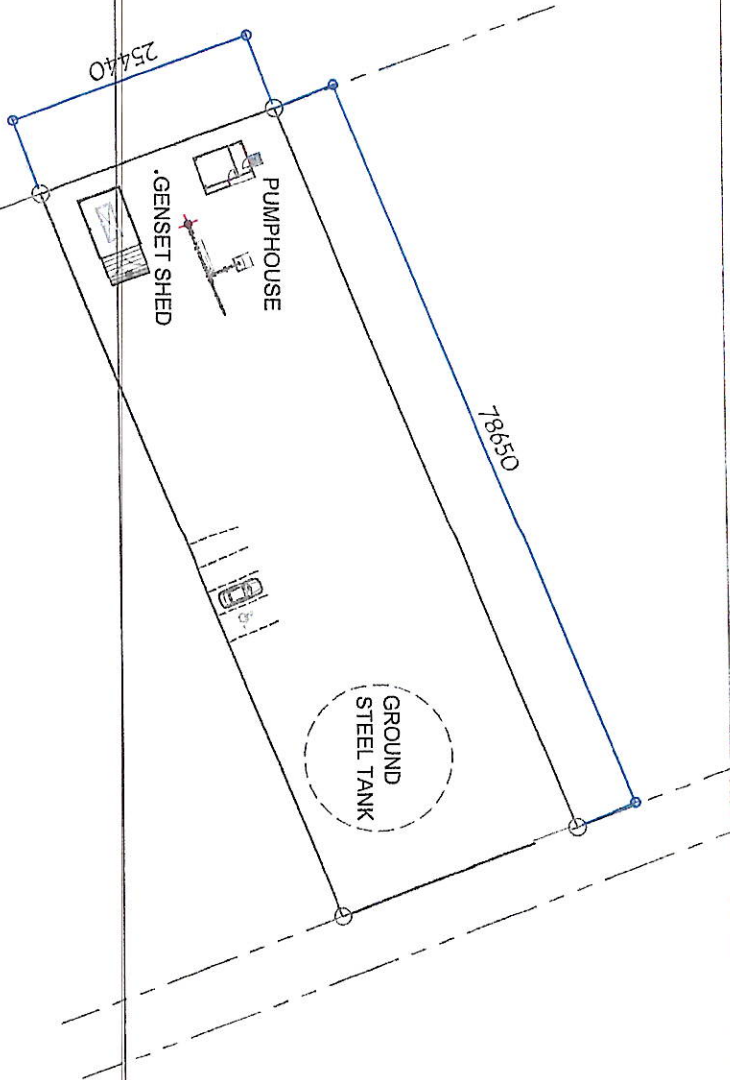

SITE DEVELOPMENT PLAN
SCALE: 1:750

GENERAL SANTOS CITY WATER DISTRICT
E. FERNANDEZ STREET, BRGY. LAGO, GEN. SANTOS CITY
ENGINEERING & CONSTRUCTION DEPARTMENT
PLANNING AND DESIGN DIVISION
TEL. NO.: (083) 552-3824

PROJECT TITLE:
**RAZOR WIRE AND
SCARF STREET LIGHT**

CHECKED BY:
[Signature]
DANILO M. FORLADOR, JR., CE

REVIEWED BY:
[Signature]
MARIA CELIA N. DANDAN, CE

RECOMMENDED FOR APPROVAL BY:
[Signature]
ROGELIO M. SASSANA JR., CE, RMP

APPROVED BY:
[Signature]
FRANCISCO R. ALDLOD, JR.
CPA, CEE
ACTING GENERAL MANAGER

SHEET CONTENTS:
AS SHOWN

SHEET NO.:
01

LOCATING: PS 26 Brgy. Simalwal GSU
DESIGNED BY: DANILLO M. FORLADOR, JR., CE
DRAWN BY: MARIA CELIA N. DANDAN, CE
CHECKED BY: DANILLO M. FORLADOR, JR., CE
REVIEWED BY: MARIA CELIA N. DANDAN, CE
RECOMMENDED FOR APPROVAL BY: ROGELIO M. SASSANA JR., CE, RMP
APPROVED BY: FRANCISCO R. ALDLOD, JR., CPA, CEE, ACTING GENERAL MANAGER
PREPARED BY: JMD
DATE: MAY 20, 2024
REV. NO. 00



