



Republic of the Philippines
GENERAL SANTOS CITY WATER DISTRICT
E. Fernandez Street, Barangay Lagao General Santos
Telephone No.: 552-3824; Telefax No.: 553-4960
Email Address: gscwdprocurement@yahoo.com

GPM-014-2

REQUEST FOR QUOTATION

RFQ #: 3-0822-029 DATE: 08/05/2022

SUPPLIER: _____
ADDRESS: _____
TELEPHONE NO. : _____
TIN NO. : _____

Dear Sir/Madam,

Pls. quote your lowest price on the item/s listed below subject to general condition stating the shortest time of delivery and submit your quotation duly signed by your representative not later than 08/11/2022, Pls. furnish this office the following articles subject to the terms and conditions contained therein.

ITEM NO.	DESCRIPTION	QTY.	UNIT	UNIT PRICE
1	CONSTRUCTION/LABOR AND MATERIALS : PLEASE SEE ATTACHED SCOPE OF WORK-ABC: PHP 192,281.60 ##### nothing follows #####	1	LOT	P

Date of Delivery: _____
Price Validity : _____
Terms of Payment: _____

Place of Delivery: GSCWD Bodega

*****No partial delivery allowed*****

Note: 6% WITHHOLDING TAX DEDUCTION

PR NO.: 0722-091

Requested by:

GESEM R. CABAÑERO
MATERIAL PROCUREMENT
OFFICER A

Price quoted by:

Supplier

Date



Republic of the Philippines
GENERAL SANTOS CITY WATER DISTRICT
E. Fernandez St. Lagao, General Santos City
Telephone No. (083) 552-3824/ Telefax No. (083) 553-4960
E-mail Address: gscwaterdistrict@yahoo.com



PROJECT DESCRIPTION

Project Name : **REPAINTING OF CONCRETE AND STEEL RESERVOIR**

Location : **EMPLOYEES VILLAGE, BRGY. FATIMA, GENERAL SANTOS CITY**

Undertaken by : **CONTRACT**

Estimated Amount : **192,281.60**

Charge to : **2023 EOD CAPEX NO. _____**

Date Started : **UPON APPROVAL**

Project Duration : **25 CALENDAR DAYS**



SCOPE OF WORK

Project Title: **Repainting of 300 cu.m Concrete Reservoir and 150 cu.m Steel Tank**

Location: **PS No.10, Employees Village, Fatima General Santos City**

1. The winning provider shall provide manpower, materials, tools, and other necessary equipment (scaffolds) for the said project such as the following:
 - 1.1 Cutting/pruning of tree branches that surrounds, covering and extending into reservoir and booster house.
 - 1.2 Cleaning/scraping of uneven surfaces and dirt.
 - 1.3 Painting of all portion of the said concrete and steel tank including steel fixed ladders, discharge lines, etc.
 - 1.4 Painting works are the following:
 - a. Concrete Surfaces
 - 1st and 2nd coat: Latex Paint; ultra-marine blue, Gloss
 - b. Steel
 1. Steel Surfaces
 - 1st and 2nd coat: Epoxy Enamel Paint; ultra-marine blue, Gloss
 2. Fixed Ladder:
 - 1st and 2nd coat: Epoxy Enamel Paint; Silver, Gloss
 3. Air Vent:
 - 1st and 2nd coat: Epoxy Enamel Paint; Ultra-marine blue, Gloss
 4. Steel Pipes (inlet and discharge):
 - 1st and 2nd coat: Epoxy Enamel Paint; Ultra-marine blue, Gloss
 5. Steel Gratings:
 - 1st and 2nd coat: Epoxy Enamel Paint; Ultra-marine blue, Gloss
 - 1.5 Lettering of name and logo of reservoir and water level (see *attached plan*).
 - 1.6 Painting works shall be done during sunny weather only.
 2. The contractor shall commence five (5) days after the receipt of Notice to Proceed and inform the assigned representative of GSCWD.
 3. All costs shall be shouldered by the winning bidder (contractor).
 4. All works shall be observed by authorized representative of General Santos City Water District.
 5. Warranty under normal condition shall be granted by service provider.
 6. Accomplishment report and recommendations shall be submitted after work completion.

Prepared by:


Lorevin V. Evangelio, RMEE
Engineering Asst. B

Checked by:



Edmund B. Badal, REE
Principal Engineer C, WQPEMD

Approved by:


Rogelio A. Besana Jr., CE, RMP



VICINITY MAP
SCALE: NTS

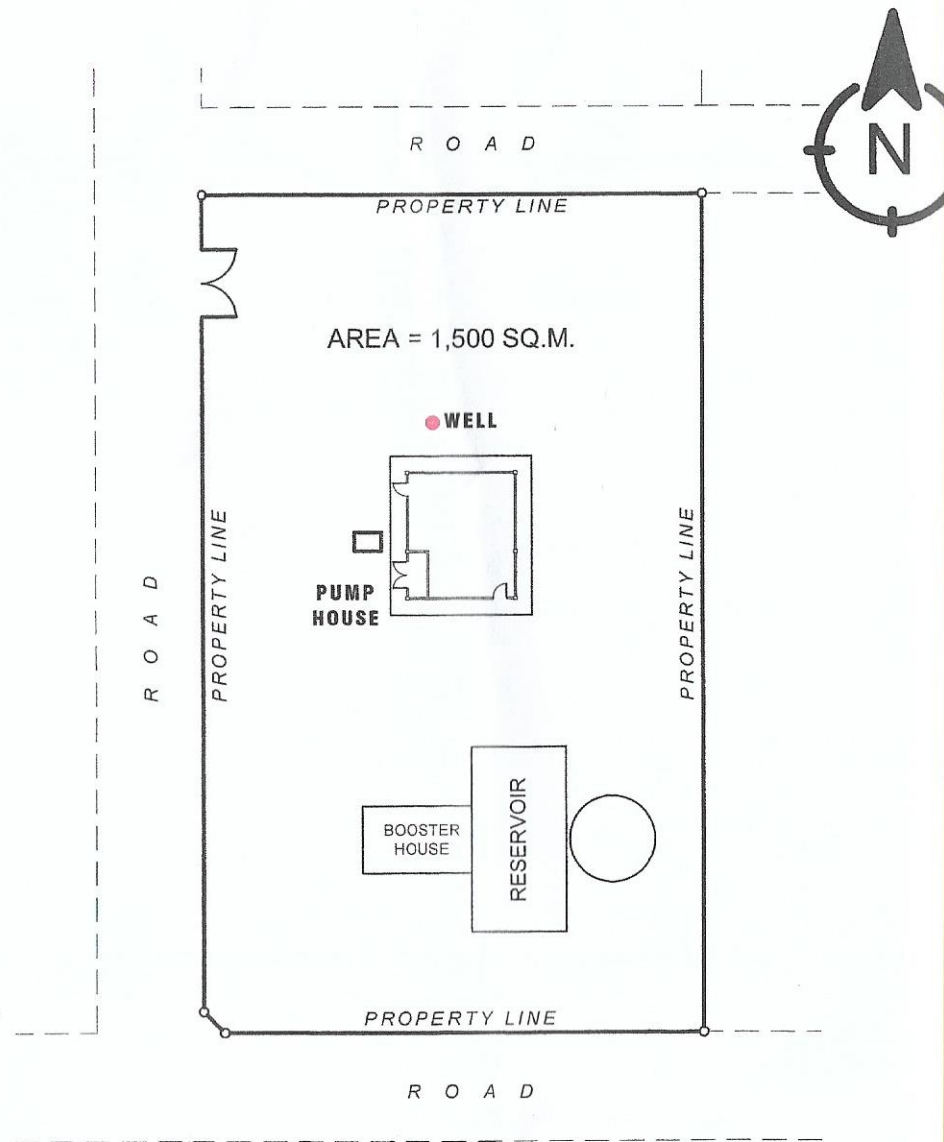

SITE DEVELOPMENT PLAN
SCALE: 1 : 450 MM

GENERAL SANTOS CITY WATER DISTRICT
E. FERNANDEZ STREET, BRGY. LAGAO, GEN. SANTOS CITY
ENGINEERING & CONSTRUCTION DEPARTMENT
PLANNING AND DESIGN DIVISION
TEL. NO.: (083) 552 - 3824


PROJECT TITLE / LOCATION:
REPAINTING OF CONCRETE AND STEEL TANK
EMPLOYEES VILLAGE, BRGY. FATIMA, GEN. SANTOS CITY

CHECKED & REVIEWED BY:
[Signature]
ENGR. MARIA CELIA N. DANDAN
OIC - Planning & Design Division

APPROVED BY:
[Signature]
ENGR. ROGELIO A. BESANA, JR.
AGM - Operations & Technical Services

CONTENT:
AS SHOWN
DRAWN: JEUNG
REVISION:
CHECKED: MCND
DATE: 05 / 17 / 2022

SHEET NO.
1

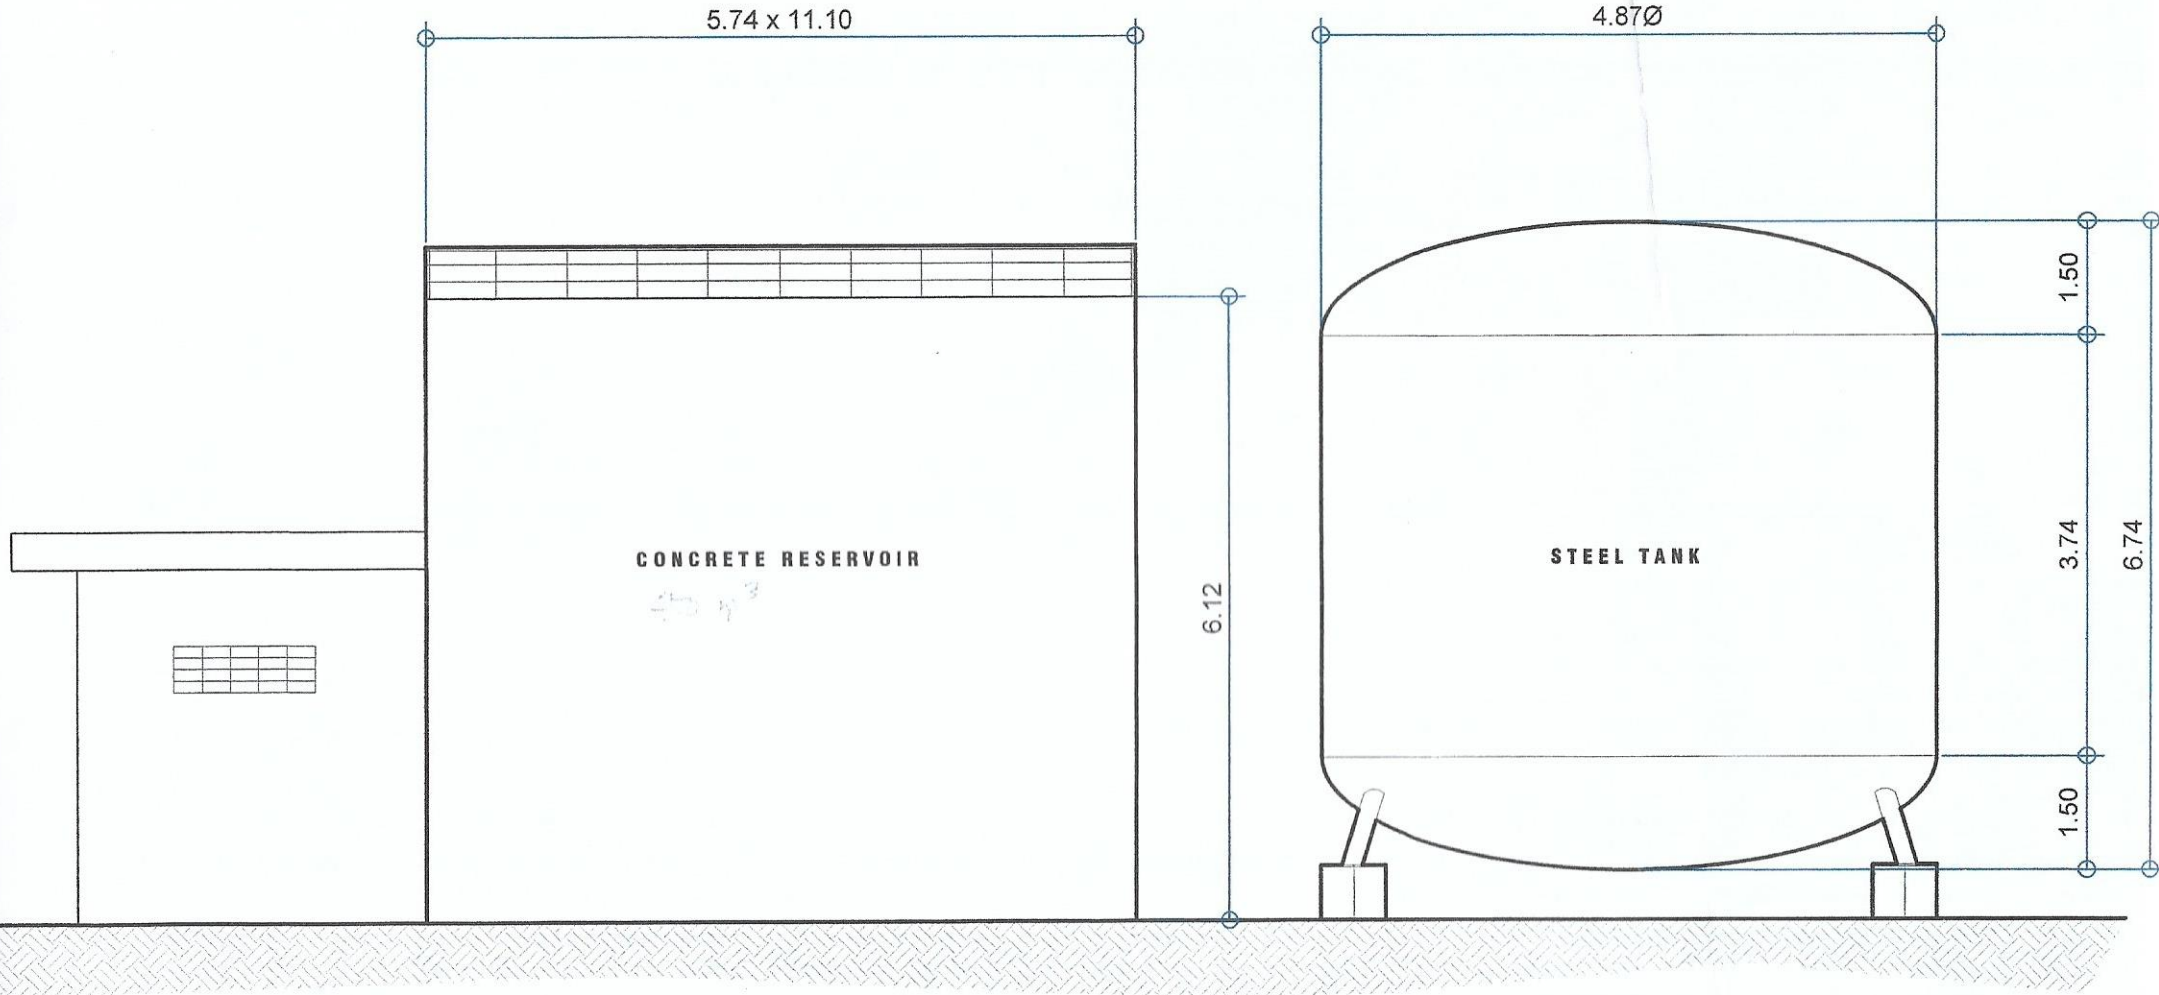

TANK ELEVATION
SCALE: N T S

GENERAL SANTOS CITY WATER DISTRICT
E. FERNANDEZ STREET, BRGY. LAGAO, GEN. SANTOS CITY
ENGINEERING & CONSTRUCTION DEPARTMENT
PLANNING AND DESIGN DIVISION
TEL. NO.: (083) 552 - 3824


PROJECT TITLE / LOCATION:
REPAINTING OF CONCRETE AND STEEL TANK
EMPLOYEES VILLAGE, BRGY. FATIMA, GEN. SANTOS CITY

CHECKED & REVIEWED BY:
[Signature]
ENGR. MARIA CELIA N. DANDAN
OIC - Planning & Design Division

APPROVED BY:
[Signature]
ENGR. ROGELIO A. BESANA, JR.
AGM - Operations & Technical Services

CONTENT:
AS SHOWN
DRAWN: JEUNG
REVISION:
CHECKED: MCND
DATE: 05 / 17 / 2022

SHEET NO.:
2

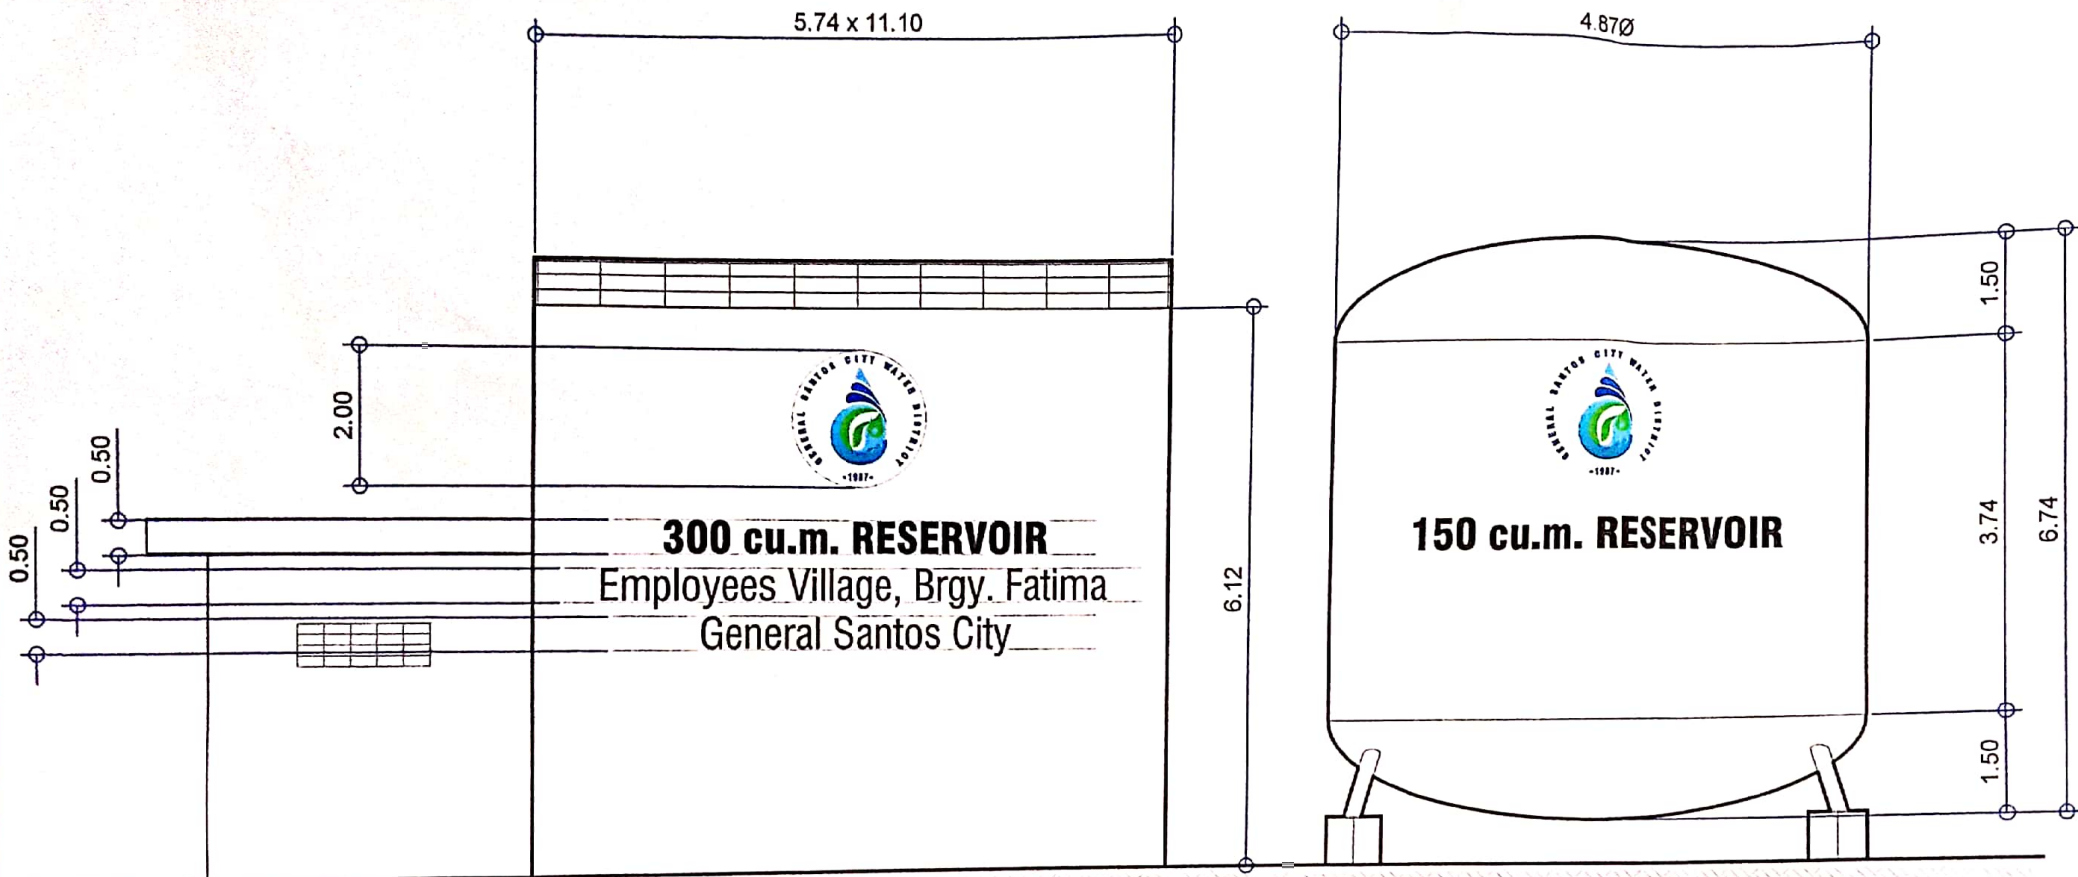

 **TANK ELEVATION**
SCALE NTS
