



01 01 PERSPECTIVE

SCALE: DRAWN NOT TO SCALE

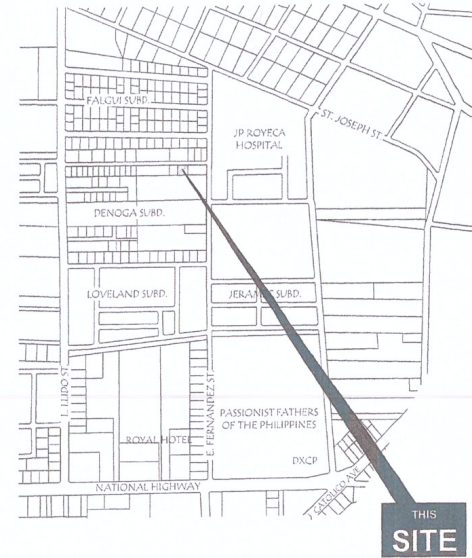

01 02 LOCATION MAP


SCALE: DRAWN NOT TO SCALE

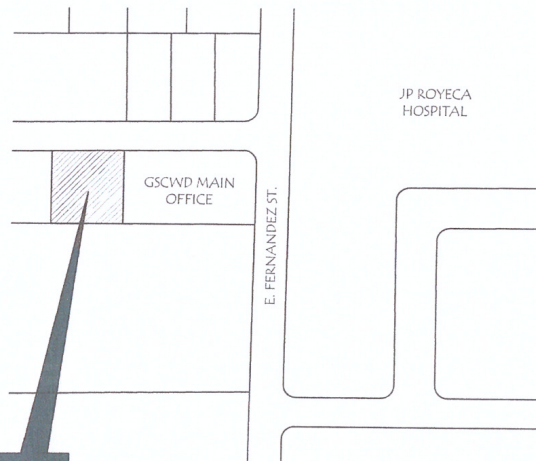

THIS
SITE

01 03 VICINITY MAP

SCALE: DRAWN NOT TO SCALE

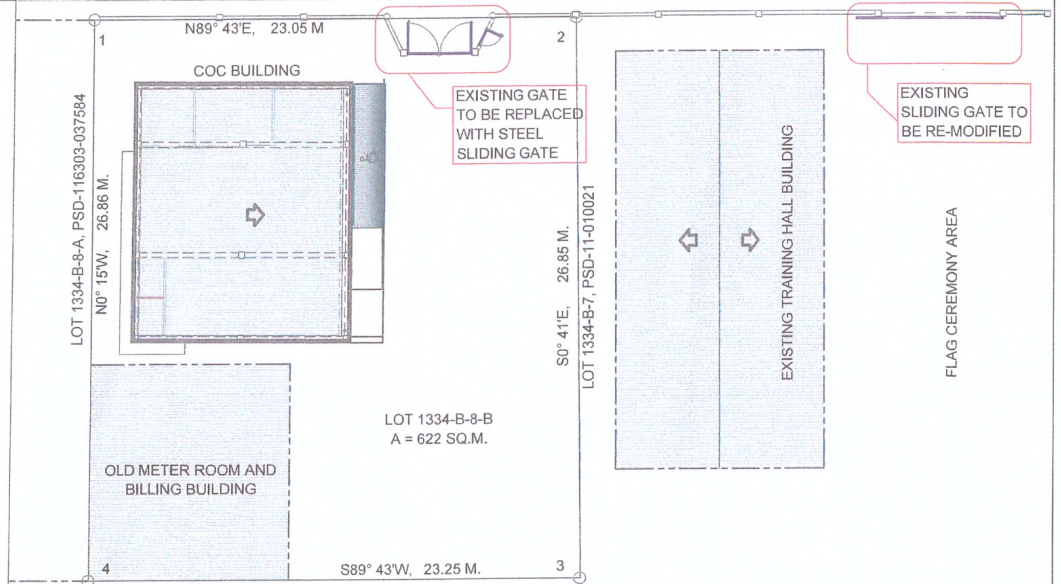


01 04 SITE DEVELOPMENT PLAN


SCALE: 1:5000

GENERAL SANTOS CITY WATER DISTRICT
 E. FERNANDEZ STREET, BRGY. LAGAO, GEN. SANTOS CITY
 ENGINEERING & CONSTRUCTION DEPARTMENT
 PLANNING AND DESIGN DIVISION
 TEL. NO.: (083) 552-3824

PROJECT TITLE: GSCWD OFFICES FENCE AND STEEL GATES RENOVATION	CHECKED BY: <i>[Signature]</i> DANILO W. HORLADOR, JR., CE	REVIEWED BY: <i>[Signature]</i> MARIA CELIA N. DANDAN, CE	RECOMMENDED FOR APPROVAL BY: <i>[Signature]</i> ROGELIO A. BESANA JR., CE/RMP ACTING ASSISTANT GENERAL MANAGER - OTS	APPROVED BY: <i>[Signature]</i> FERDINAND S. FERRER, MPA ACTING GENERAL MANAGER	SHEET CONTENTS: AS SHOWN	SHEET NO.: 01
LOCATION: E. FERNANDEZ ST., BGY. LAGAO, GSC	PDD - PROJECT PLANNING AND DEVELOPMENT OFFICER A	ACTING DEPARTMENT MANAGER - ECD	ACTING ASSISTANT GENERAL MANAGER - OTS	ACTING GENERAL MANAGER	PREPARED BY: JKD	DATE: SEPT. 12, 2023
					REV. NO. 00	

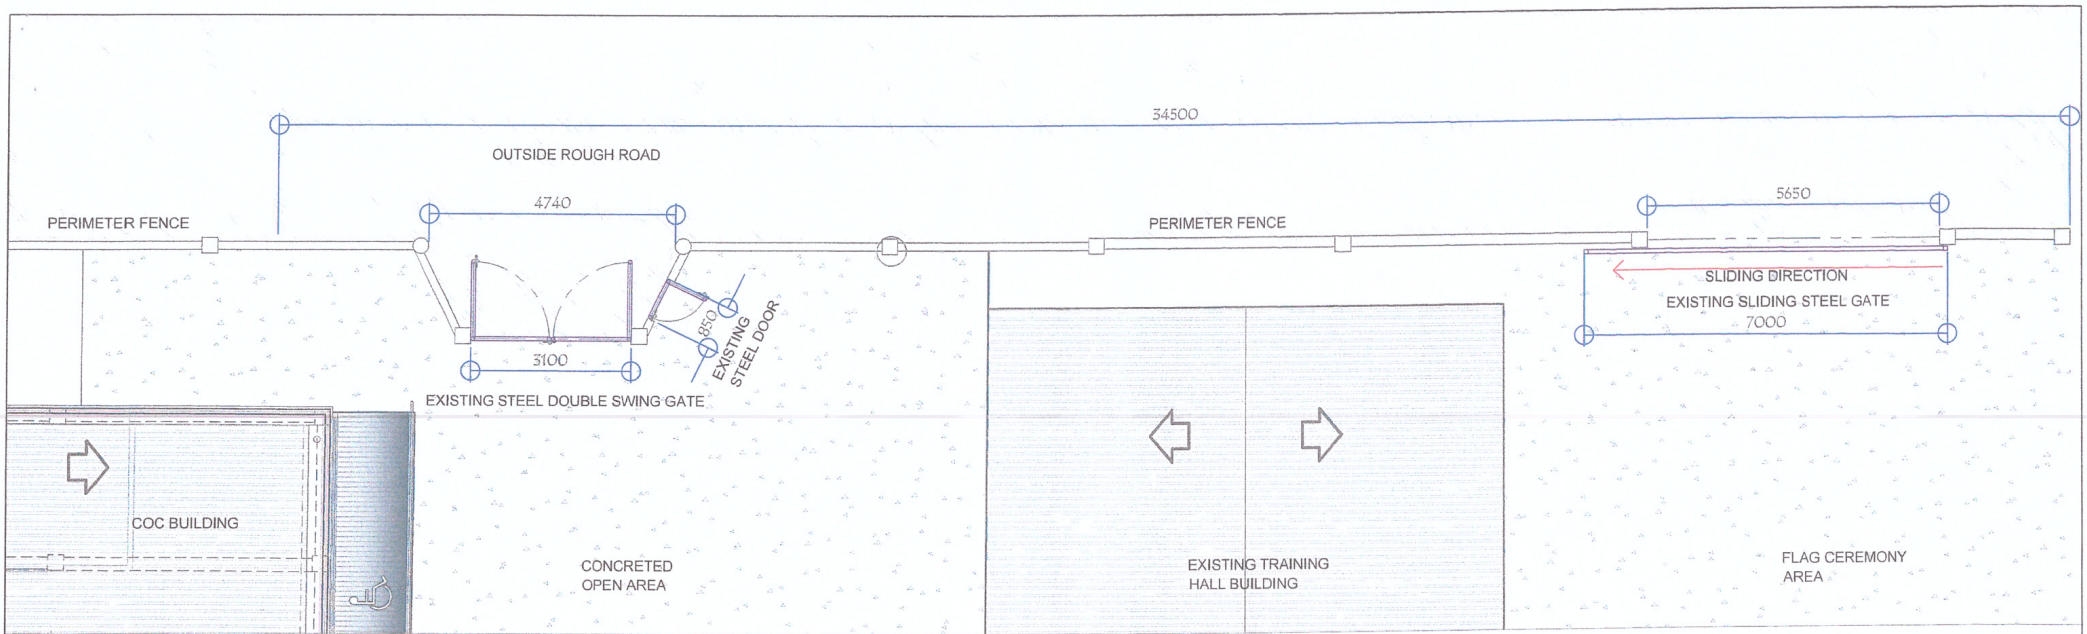


EXISTING PERIMETER FENCE AND GATES - PLAN
SCALE: 1:100

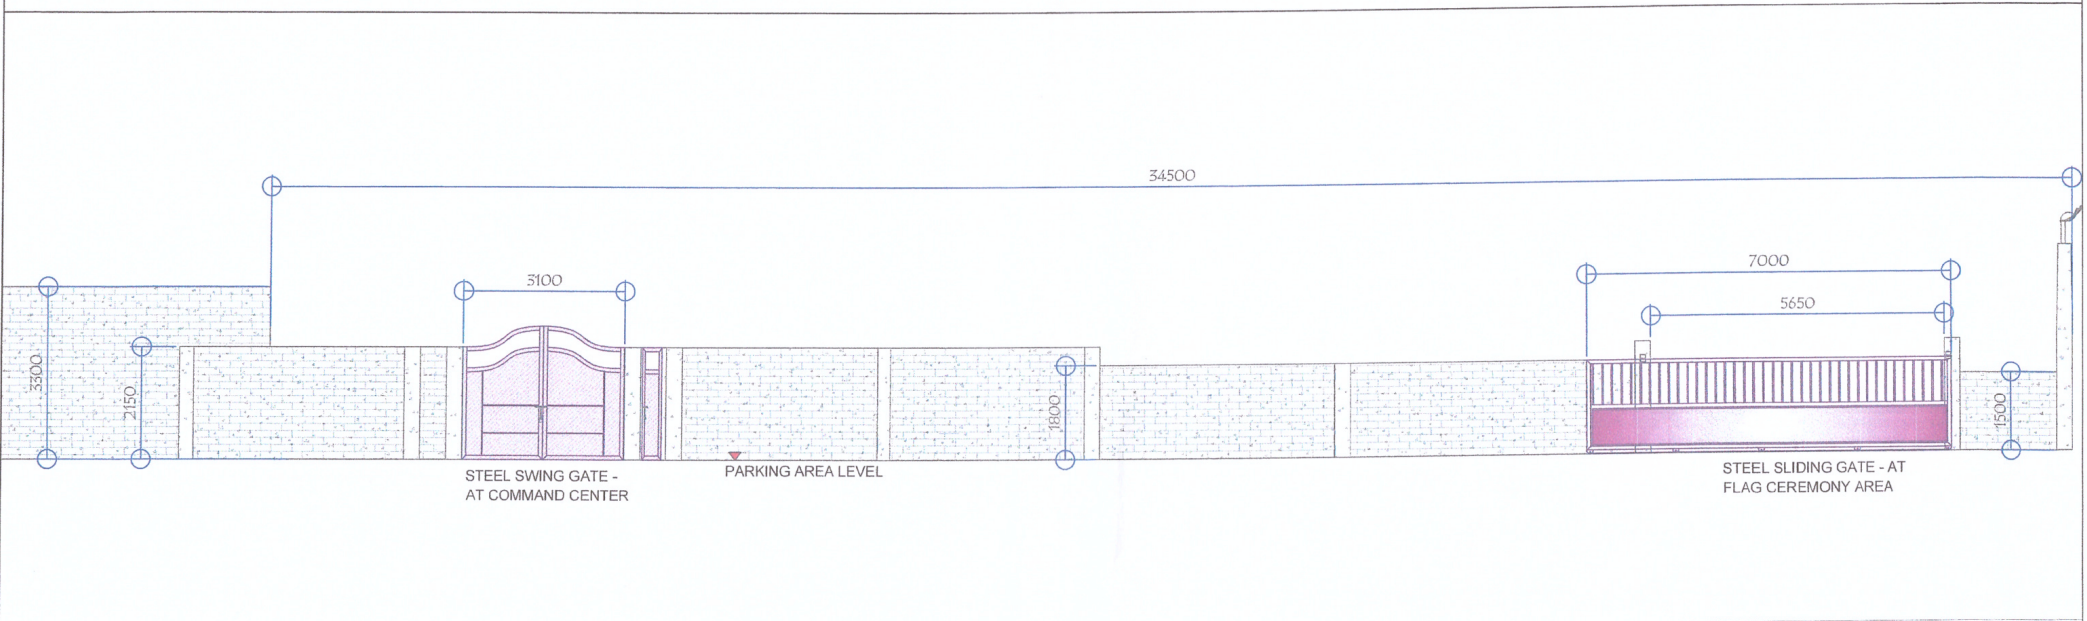


EXISTING PERIMETER FENCE AND GATES - ELEVATION
SCALE: 1:100

<p>GENERAL SANTOS CITY WATER DISTRICT E. FERNANDEZ STREET, BRGY. LAGAO, GEN. SANTOS CITY ENGINEERING & CONSTRUCTION DEPARTMENT PLANNING AND DESIGN DIVISION TEL. NO.: (083) 552 - 3824</p>	PROJECT TITLE:	CHECKED BY:	REVIEWED BY:	RECOMMENDED FOR APPROVAL BY:	APPROVED BY:	SHEET CONTENTS:	SHEET NO.:
	GSCWD OFFICES FENCE AND STEEL GATES RENOVATION	<i>[Signature]</i>	<i>[Signature]</i>	<i>[Signature]</i>	<i>[Signature]</i>	AS SHOWN	02
	LOCATION: E. FERNANDEZ ST., BGY. LAGAO, GSC	DANILO M. HORLADOR, JR., CE POD - PRODUCT PLANNING AND DEVELOPMENT OFFICER	MARIA CELIA N. DANDAN, CE ACTING DEPARTMENT MANAGER - ECD	ROGELIO A. BESANA, JR., CE/RMP ACTING ASSISTANT GENERAL MANAGER - OTS	FERDINAND S. FERRER, MPA ACTING GENERAL MANAGER	PREPARED BY: JKD DATE: SEPT. 12, 2023 REV. NO. 00	

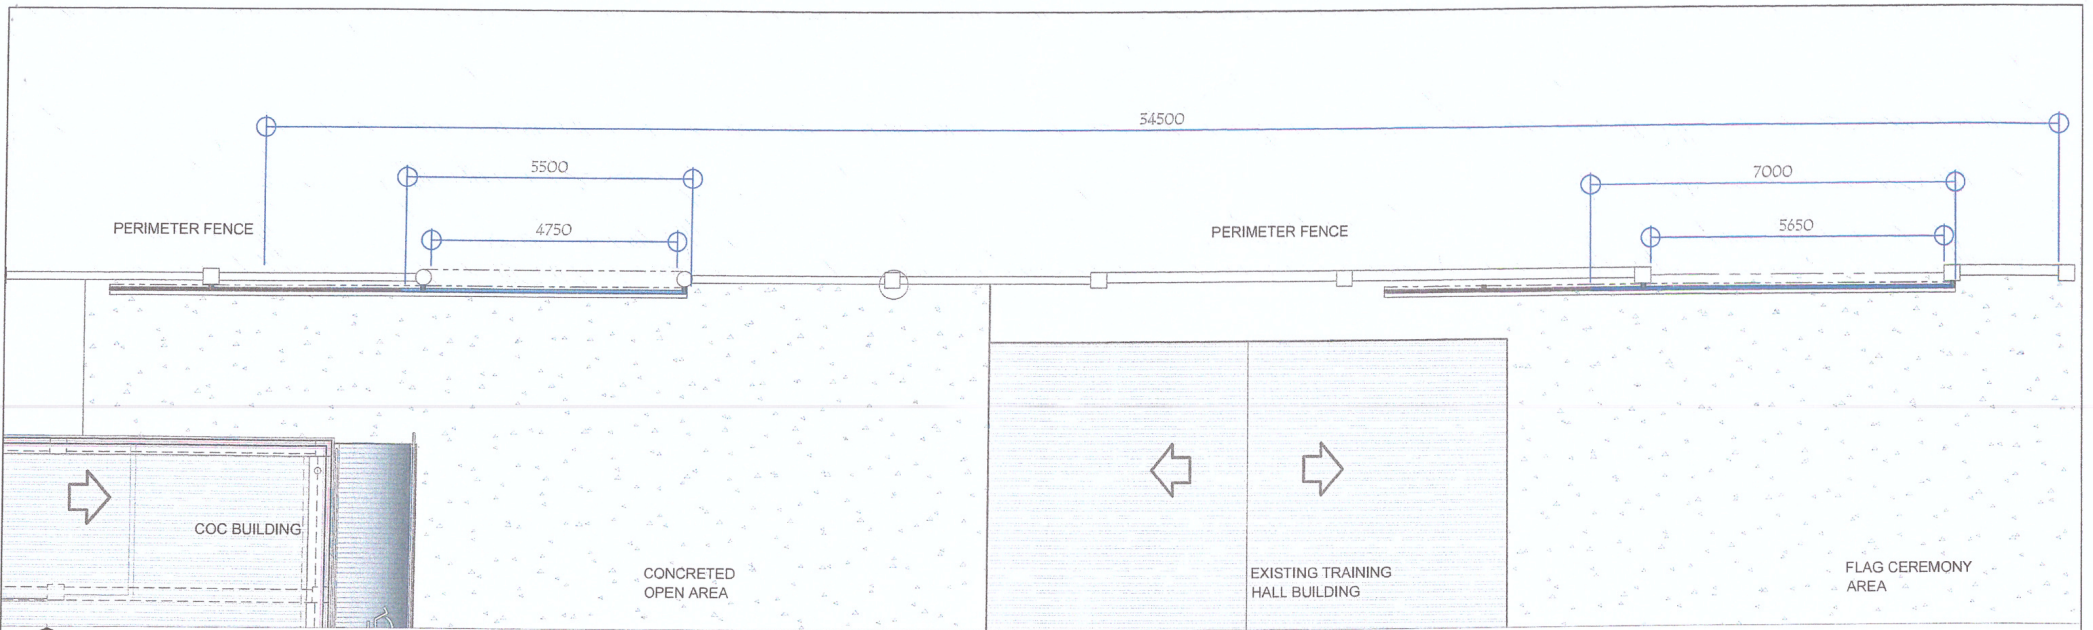

EXISTING PERIMETER FENCE AND GATES - PLAN

SCALE: 1:100


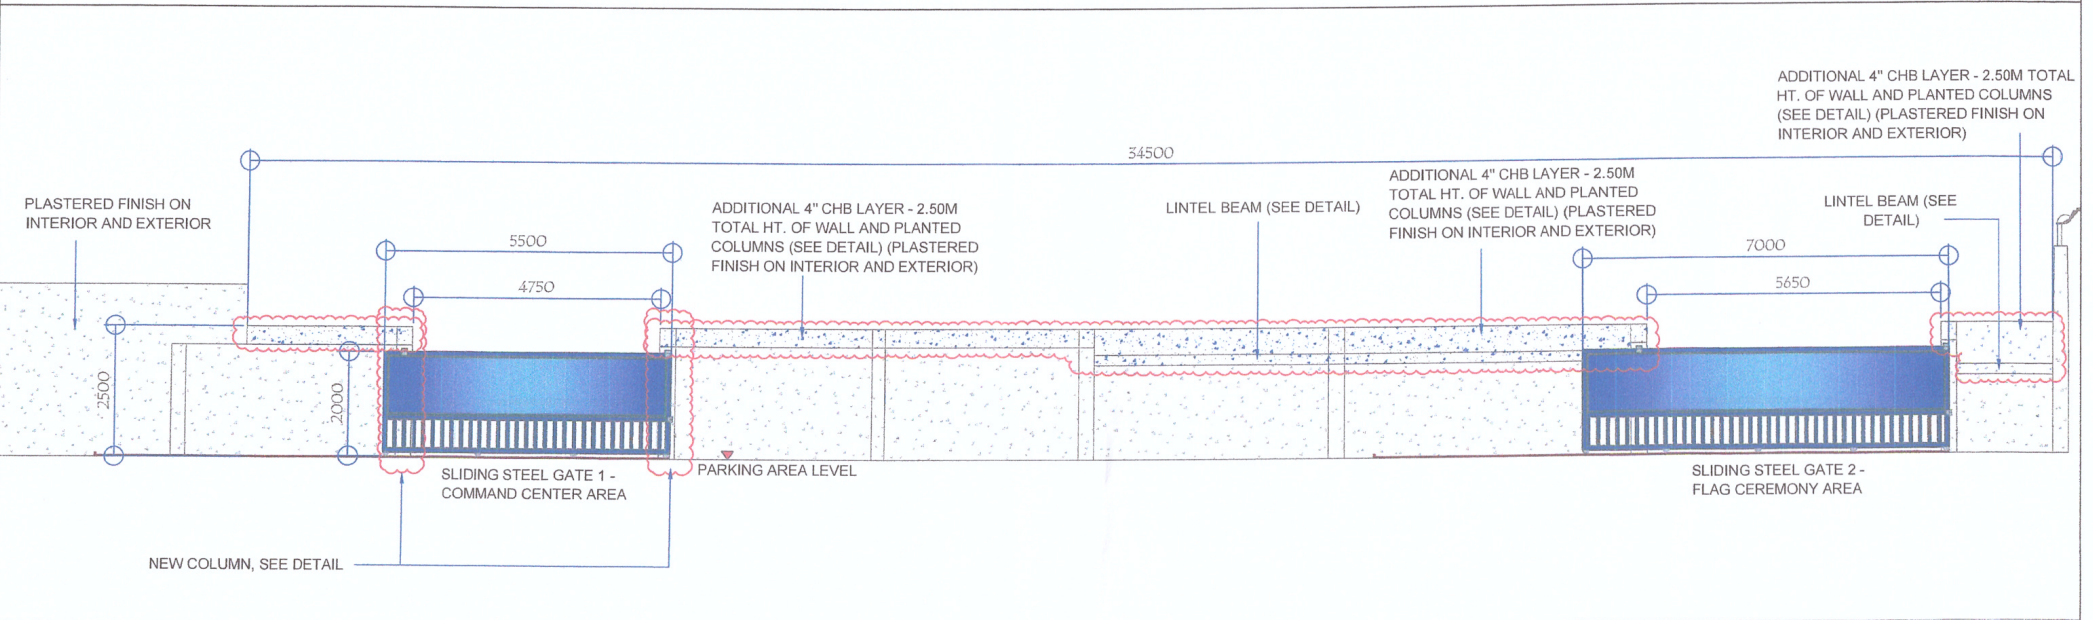


PROPOSED PERIMETER FENCE AND GATES - ELEVATION

SCALE: 1:100





PROJECT TITLE: GSCWD OFFICES FENCE AND STEEL GATES RENOVATION	CHECKED BY: <i>[Signature]</i> DANILO M. HORLADOR, JR., CE PCD - PROJECT PLANNING AND DEVELOPMENT OFFICER A	REVIEWED BY: <i>[Signature]</i> MARIA CELIA N. DANDAN, CE ACTING DEPARTMENT MANAGER - ECD	RECOMMENDED FOR APPROVAL BY: <i>[Signature]</i> ROGELIO A. BESANA JR., CE/RMP ACTING ASSISTANT GENERAL MANAGER - OTS	APPROVED BY: <i>[Signature]</i> FERDINAND S. FERRER, MPA ACTING GENERAL MANAGER	SHEET CONTENTS: AS SHOWN	SHEET NO.: 03
LOCATION: E. FERNANDEZ ST., BGY. LAGAO, GSC	PCD - PROJECT PLANNING AND DEVELOPMENT OFFICER A	ACTING DEPARTMENT MANAGER - ECD	ACTING ASSISTANT GENERAL MANAGER - OTS	ACTING GENERAL MANAGER	PREPARED BY: JKD	DATE: SEPT. 12, 2023
					REV. NO. 00	

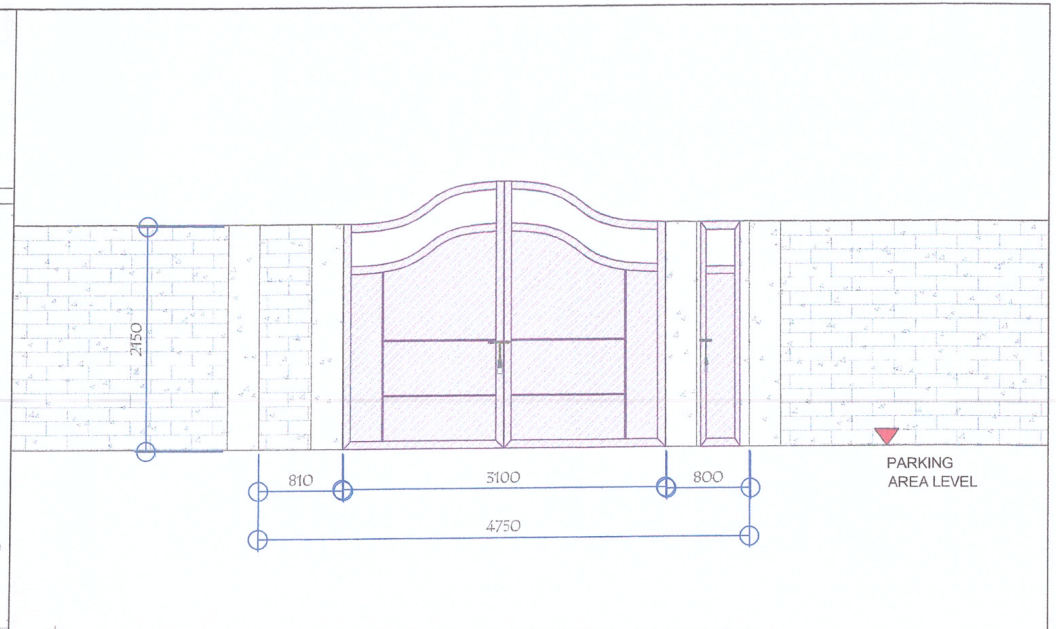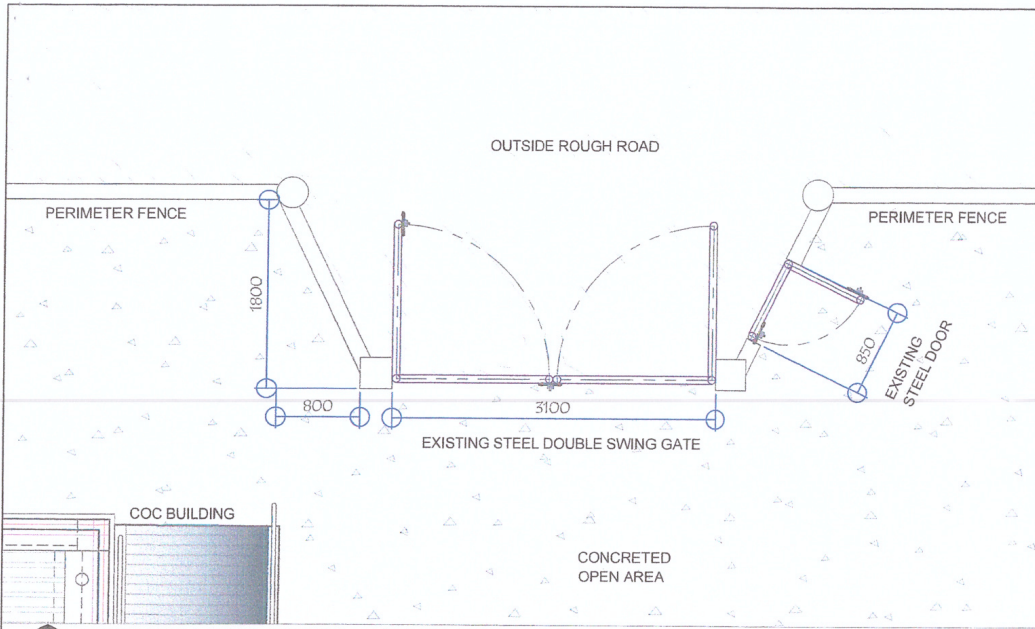

EXISTING STEEL SWING GATE AT COC BUILDING - PLAN
SCALE: 1:50


EXISTING STEEL SWING GATE AT COC BUILDING - ELEVATION
SCALE: 1:50

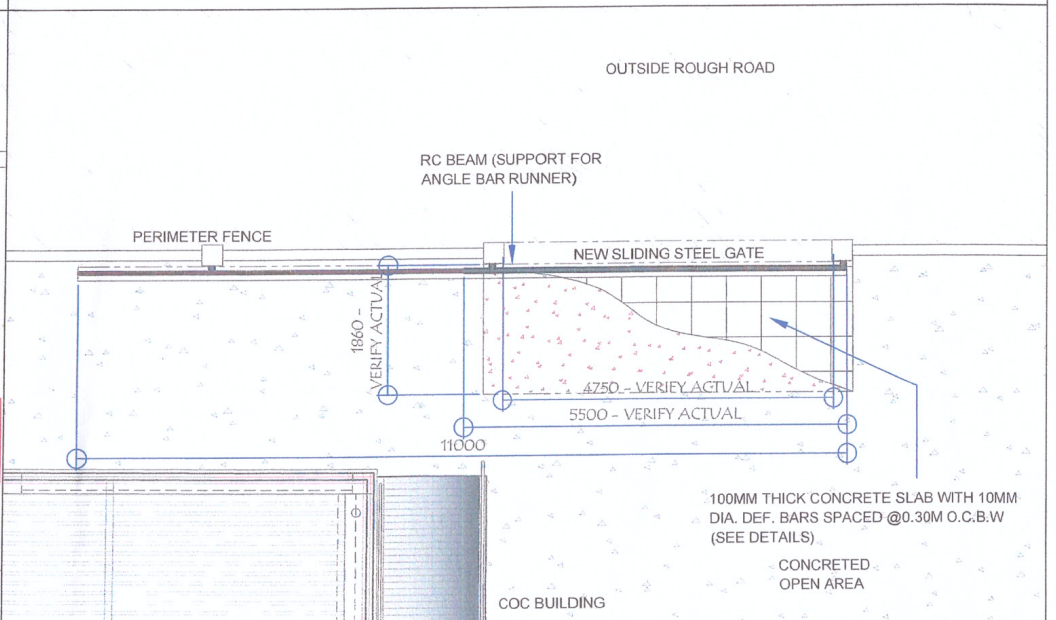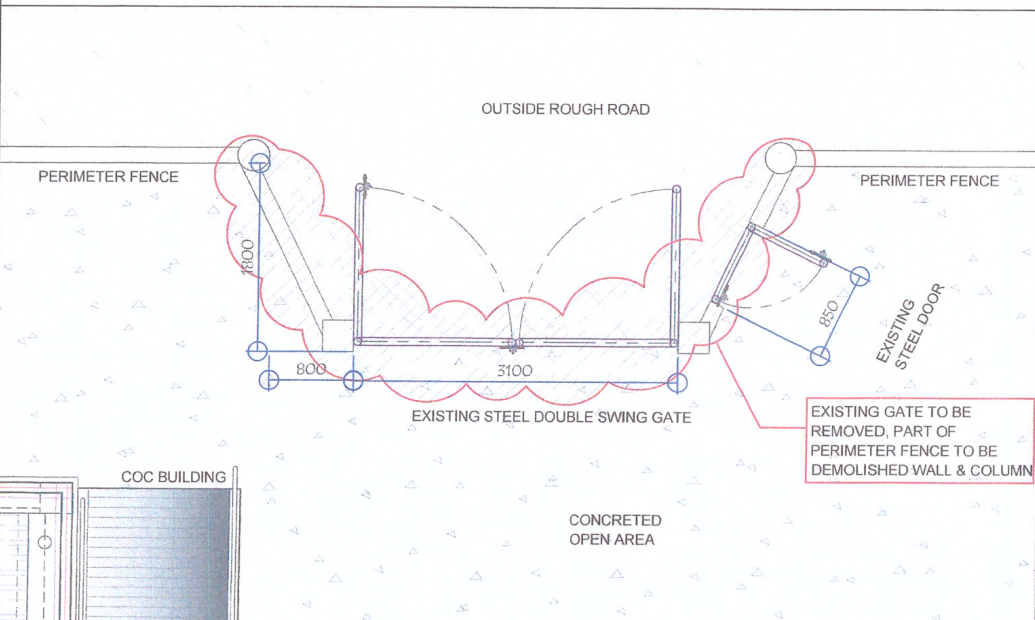

AREA TO BE DEMOLISHED
SCALE: 1:50


NEW SLIDING STEEL GATE - PLAN
SCALE: 1:75

PROJECT TITLE: GSCWD OFFICES FENCE AND STEEL GATES RENOVATION	CHECKED BY: <i>[Signature]</i> DANILO M. MORLADOR, JR., CE	REVIEWED BY: <i>[Signature]</i> MARIA CELIA N. DANDAN, CE	RECOMMENDED FOR APPROVAL BY: <i>[Signature]</i> ROGELIO A. BESANA JR., CE/RMP	APPROVED BY: <i>[Signature]</i> FERDINAND S. FERRER, MPA	SHEET CONTENTS: AS SHOWN	SHEET NO.: 04
LOCATION: E. FERNANDEZ ST., BGY. LAGAO, GSC	PLD - PROJECT PLANNING AND DEVELOPMENT OFFICER - A	ACTING DEPARTMENT MANAGER - ECD	ACTING ASSISTANT GENERAL MANAGER - QTS	ACTING GENERAL MANAGER	PREPARED BY: JKD	DATE: SEPT. 12, 2023 REV. NO. 00

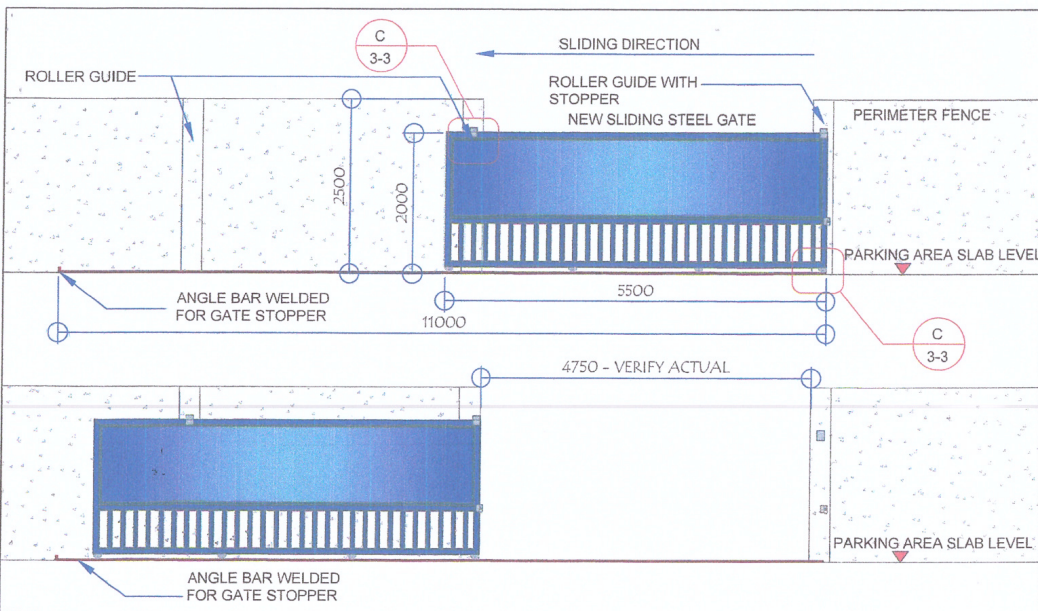


SLIDING STEEL GATE 1 ELEVATION

SCALE: 1:75

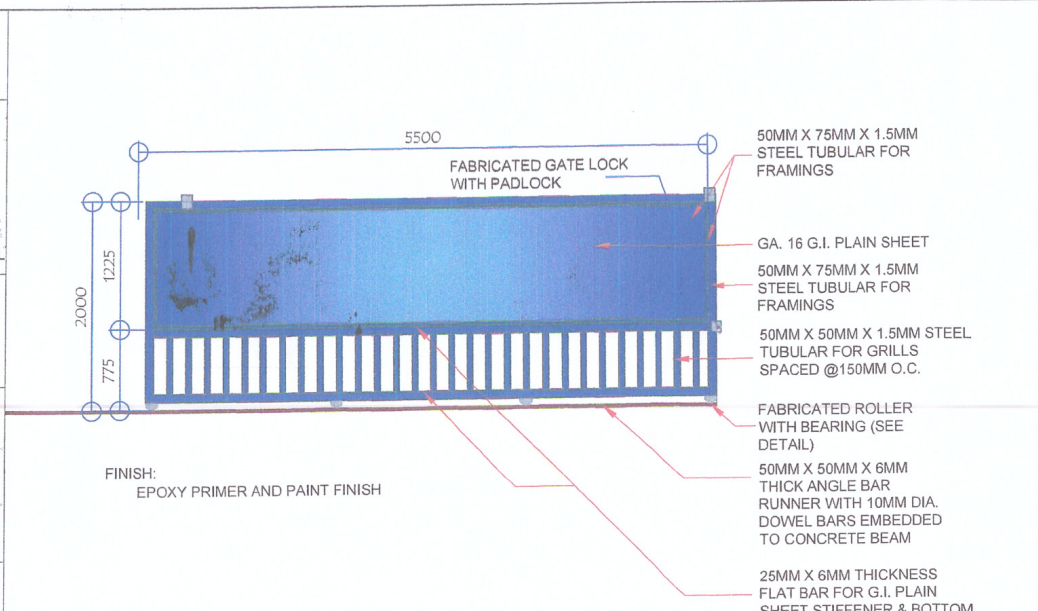


SLIDING STEEL GATE 1 DETAILS

SCALE: 1:50

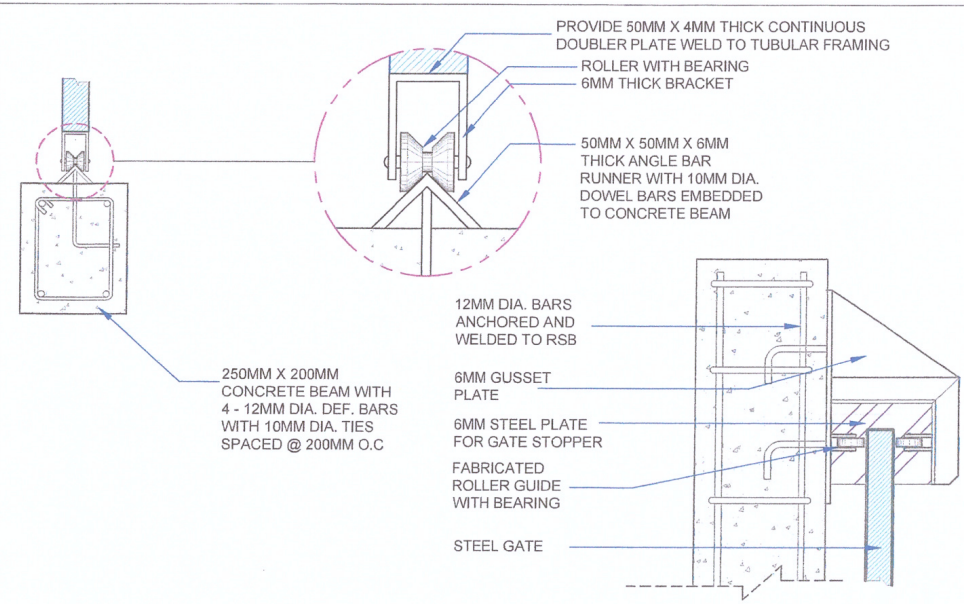



ROLLER GUIDE AND ANGLE BAR RUNNER DETAIL

SCALE: 1:10

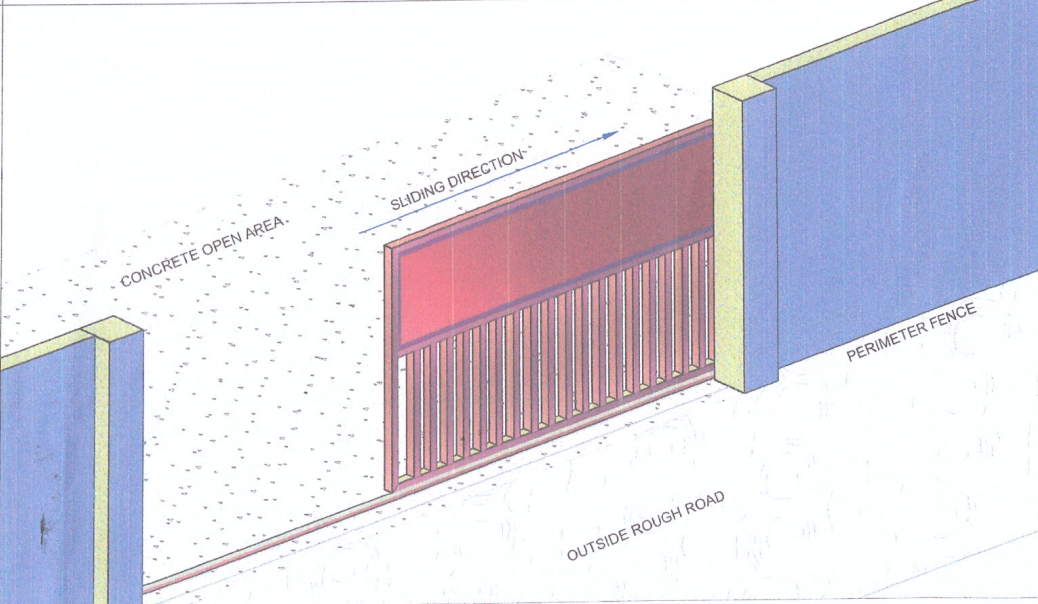



PERSPECTIVE GATE 1 & 2

SCALE: 1:50

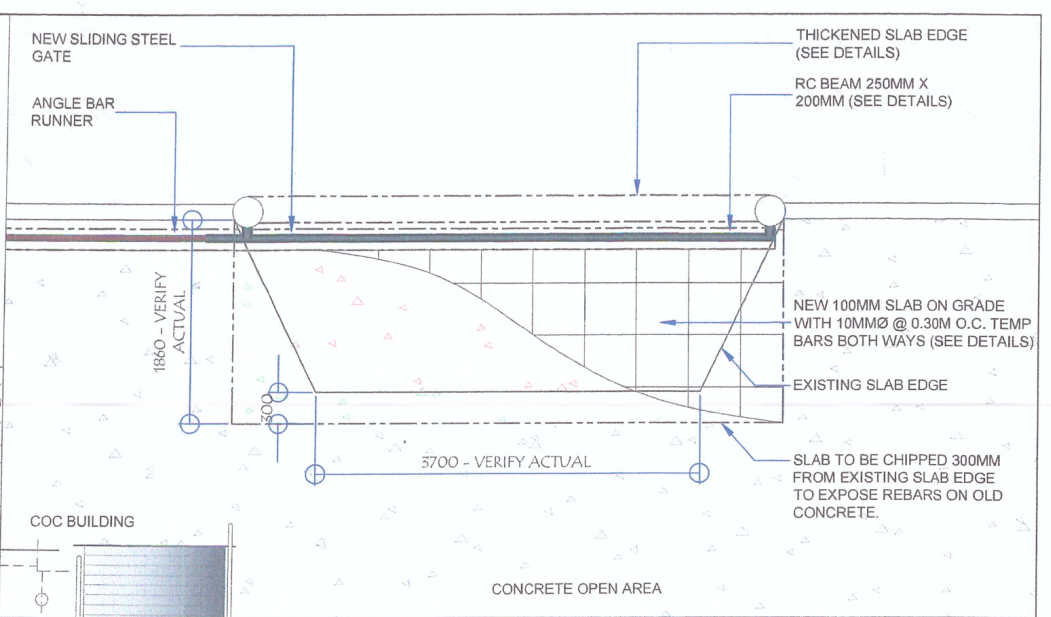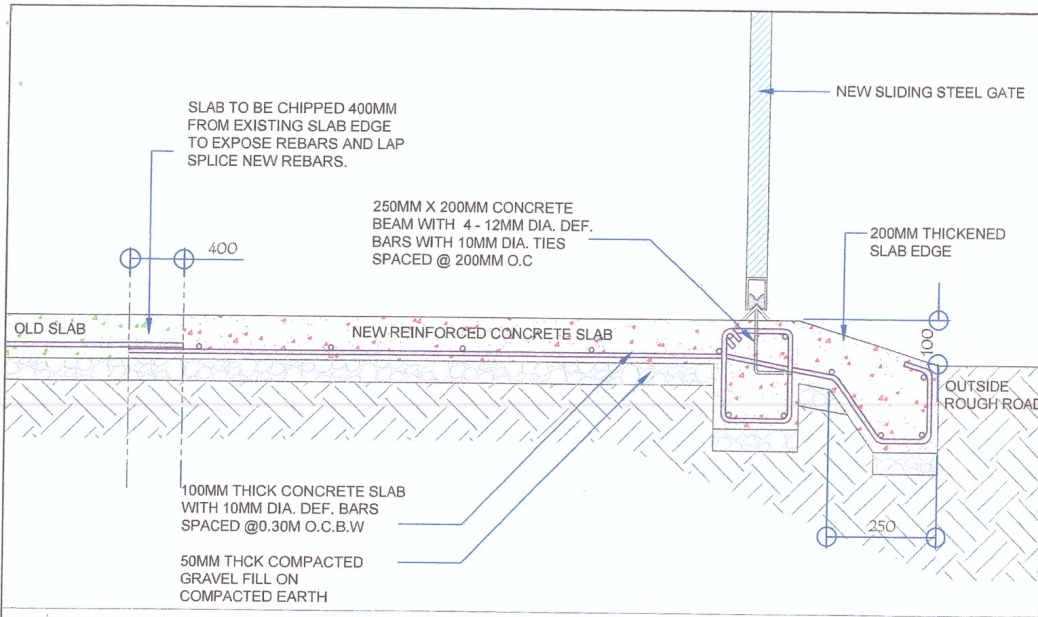

SLAB DETAIL
SCALE: 1:12

THICKENED SLAB PLAN
SCALE: 1:50

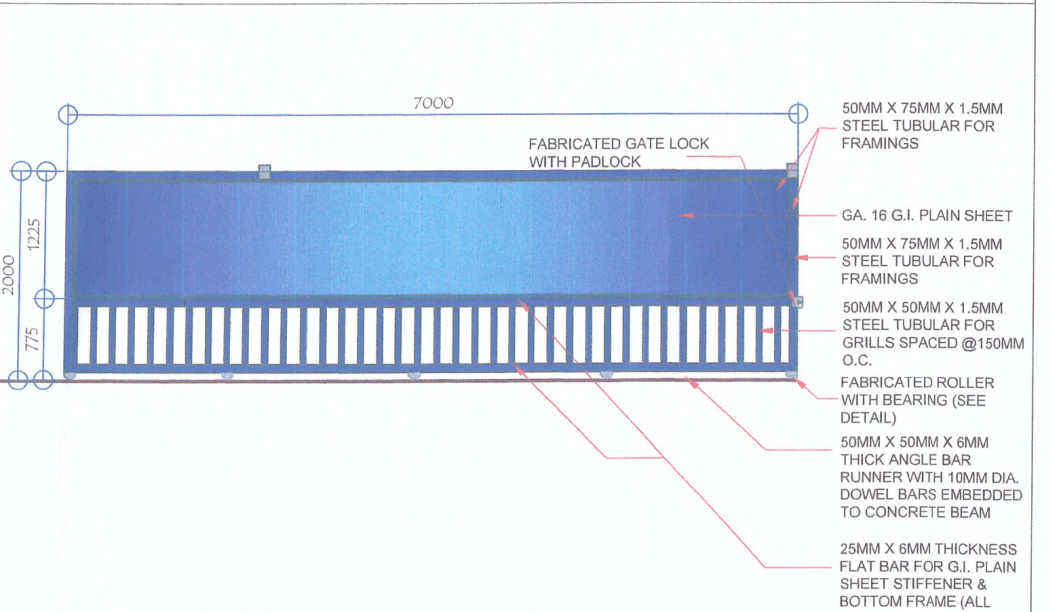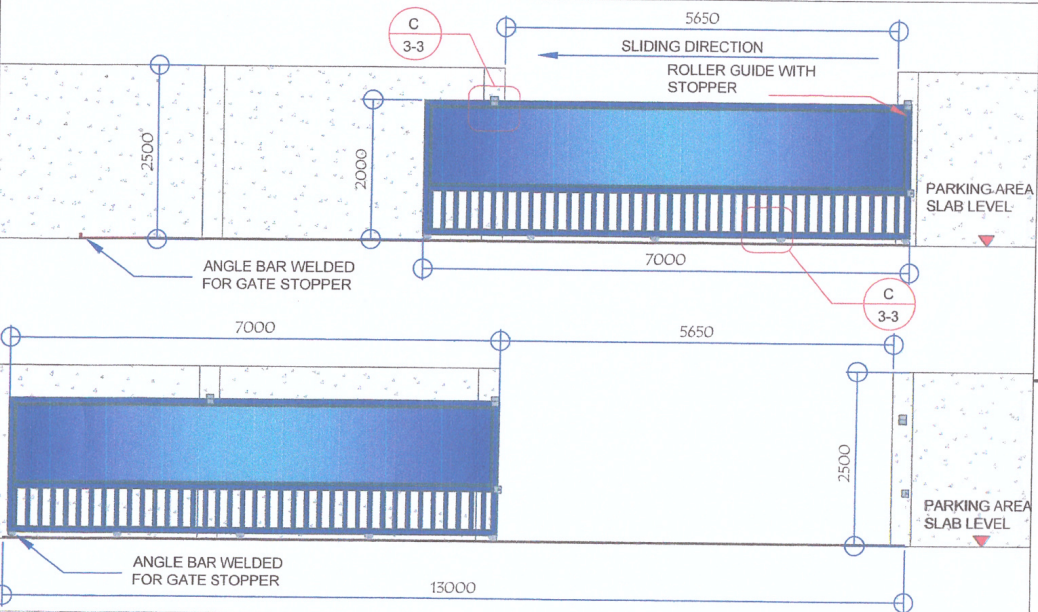


SLIDING STEEL GATE 2 ELEVATION
SCALE: 1:75

SLIDING STEEL GATE 2 DETAILS
SCALE: 1:50




PROJECT TITLE: GSCWD OFFICES FENCE AND STEEL GATES RENOVATION	CHECKED BY: <i>[Signature]</i> DANILO M. HORLADOR, JR., CE	REVIEWED BY: <i>[Signature]</i> MARIA CELIA N. DANDAN, CE	RECOMMENDED FOR APPROVAL BY: <i>[Signature]</i> ROGELIO A. BESANA JR., CE/RMP	APPROVED BY: <i>[Signature]</i> FERDINAND S. FERRER, MPA	SHEET CONTENTS: AS SHOWN	SHEET NO.: 06
LOCATION: E. FERNANDEZ ST., BGY. LAGAO, GSC	PREPARED BY: JKD	DATE: SEPT. 12, 2023	REV. NO. 00			

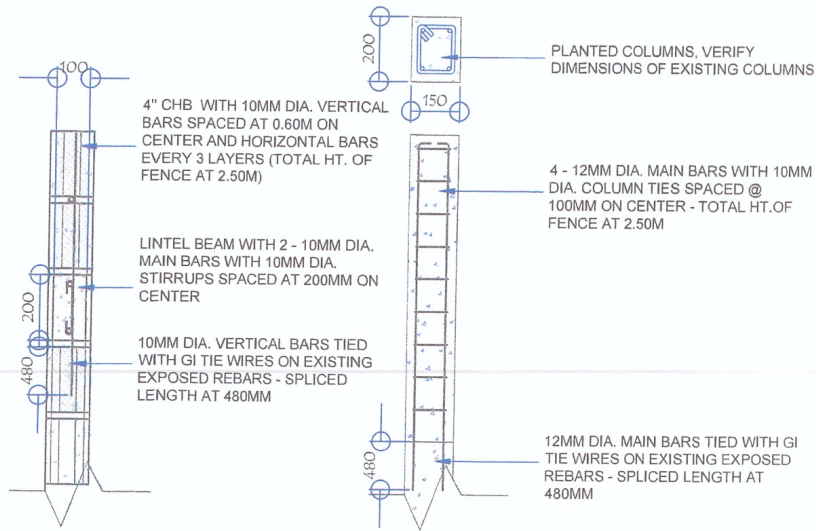

07 01 4" CHB AND PLANTED COLUMN DETAIL

SCALE: 1:16

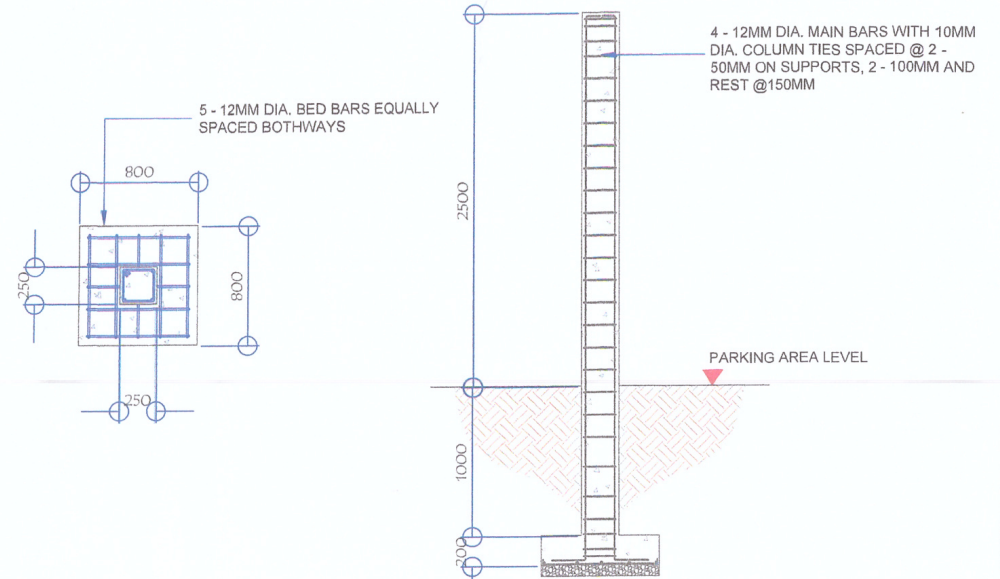

07 01 COLUMN AT STEEL GATE 1 - COMMAND CENTER AREA

SCALE: 1:35

PROJECT TITLE:	CHECKED BY:	REVIEWED BY:	RECOMMENDED FOR APPROVAL BY:	APPROVED BY:	SHEET CONTENTS:	SHEET NO.:
GSCWD OFFICES FENCE AND STEEL GATES RENOVATION	<i>[Signature]</i>	<i>[Signature]</i>	<i>[Signature]</i>	<i>[Signature]</i>	AS SHOWN	07
LOCATION: E. FERNANDEZ ST., BGY. LAGA, GSC	DANILO M. HORLADOR, JR., CE ACTING PLANNING AND DEVELOPMENT OFFICER - A	MARIA CELIA N. DANDAN, CE ACTING DEPARTMENT MANAGER - ECD	ROGELIO A. BESANA JR., CE/RMP ACTING ASSISTANT GENERAL MANAGER - OTS	FERDINAND S. FERRER, MPA ACTING GENERAL MANAGER	PREPARED BY: JKD	DATE: SEPT. 12, 2023
					REV. NO. 00	