




**LOCATION PLAN**  
SCALE: \_\_\_\_\_ NTS



**GENERAL SANTOS CITY WATER DISTRICT**  
E. FERNANDEZ STREET, BRGY. LAGAO, GEN. SANTOS CITY  
ENGINEERING & CONSTRUCTION DEPARTMENT  
PLANNING AND DESIGN DIVISION  
TEL. NO.: (083) 552 - 3824


PROJECT TITLE / LOCATION:  <b>PROPOSED EXPLORATORY / DRILLING OF PRODUCTION WELL</b>  ZONE 11-B, BRGY. FATIMA, GEN. SANTOS CITY	CHECKED BY:   <b>ENGR. ROLLY A. GUNDAY</b> OIC - Planning & Design Division	REVIEWED BY:   <b>ENGR. ROGELIO A. BESANA, JR.</b> AGM - Operations & Technical Services	APPROVED BY:   <b>ENGR. ARN B. GELLANGARIN</b> GENERAL MANAGER	CONTENT:  <b>AS SHOWN</b> DRAWN: ESA      REVISION: CHECKED: MGG      DATE: 02 / 23 / 2021	SHEET:
---	---	---	---	--	--------

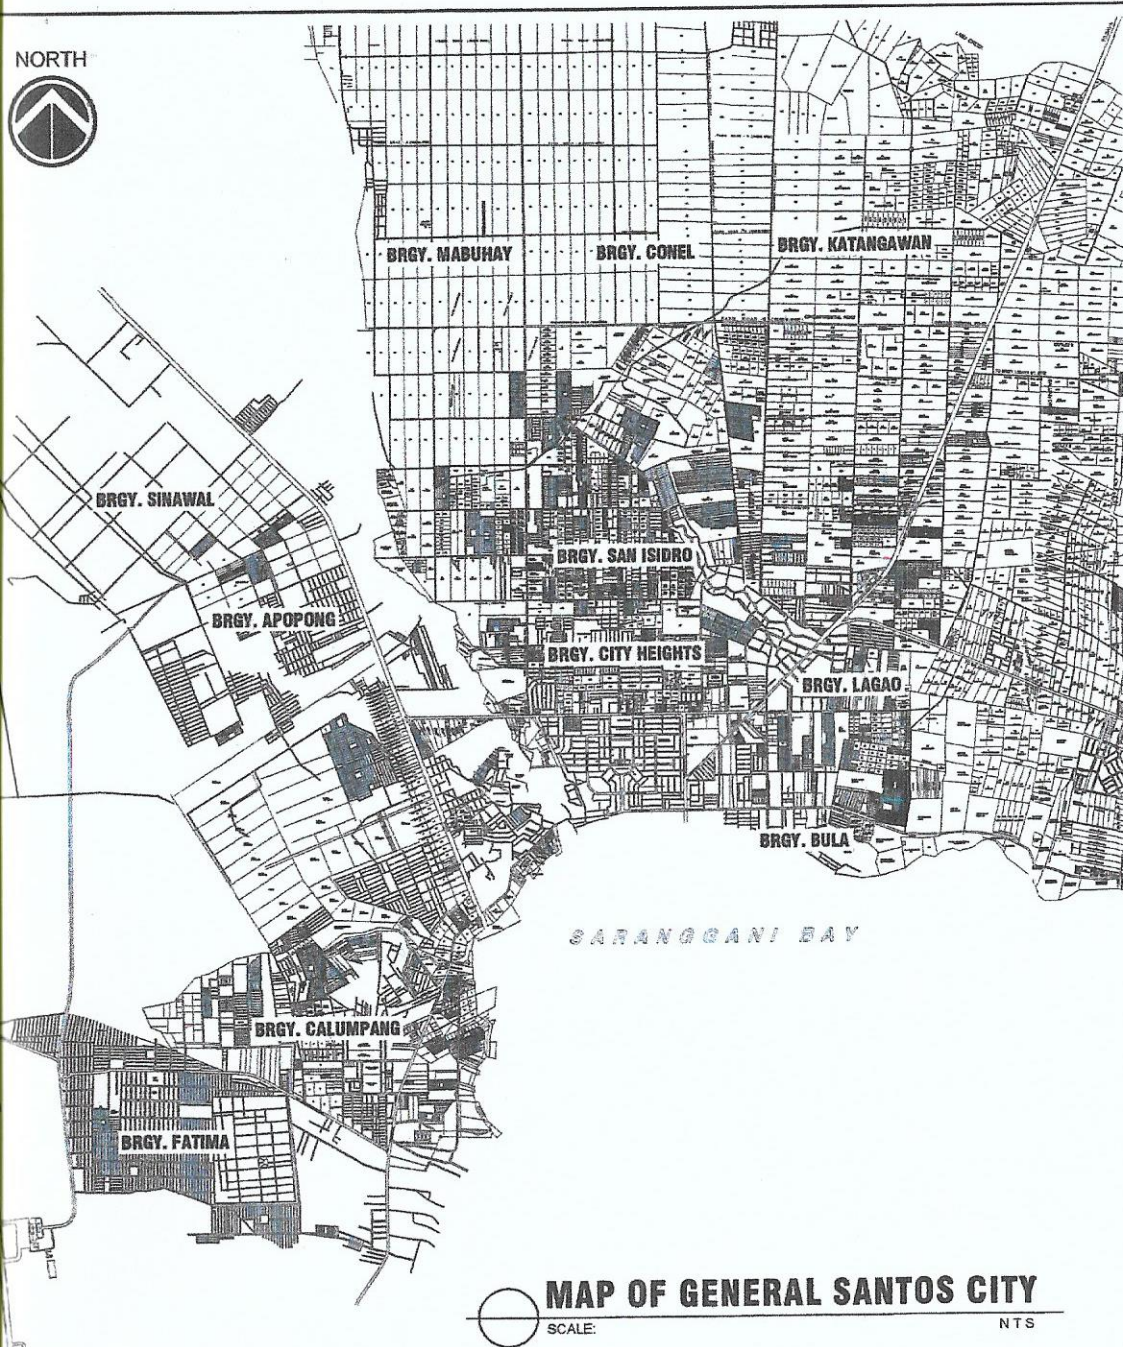

**MAP OF GENERAL SANTOS CITY**

SCALE:

NTS

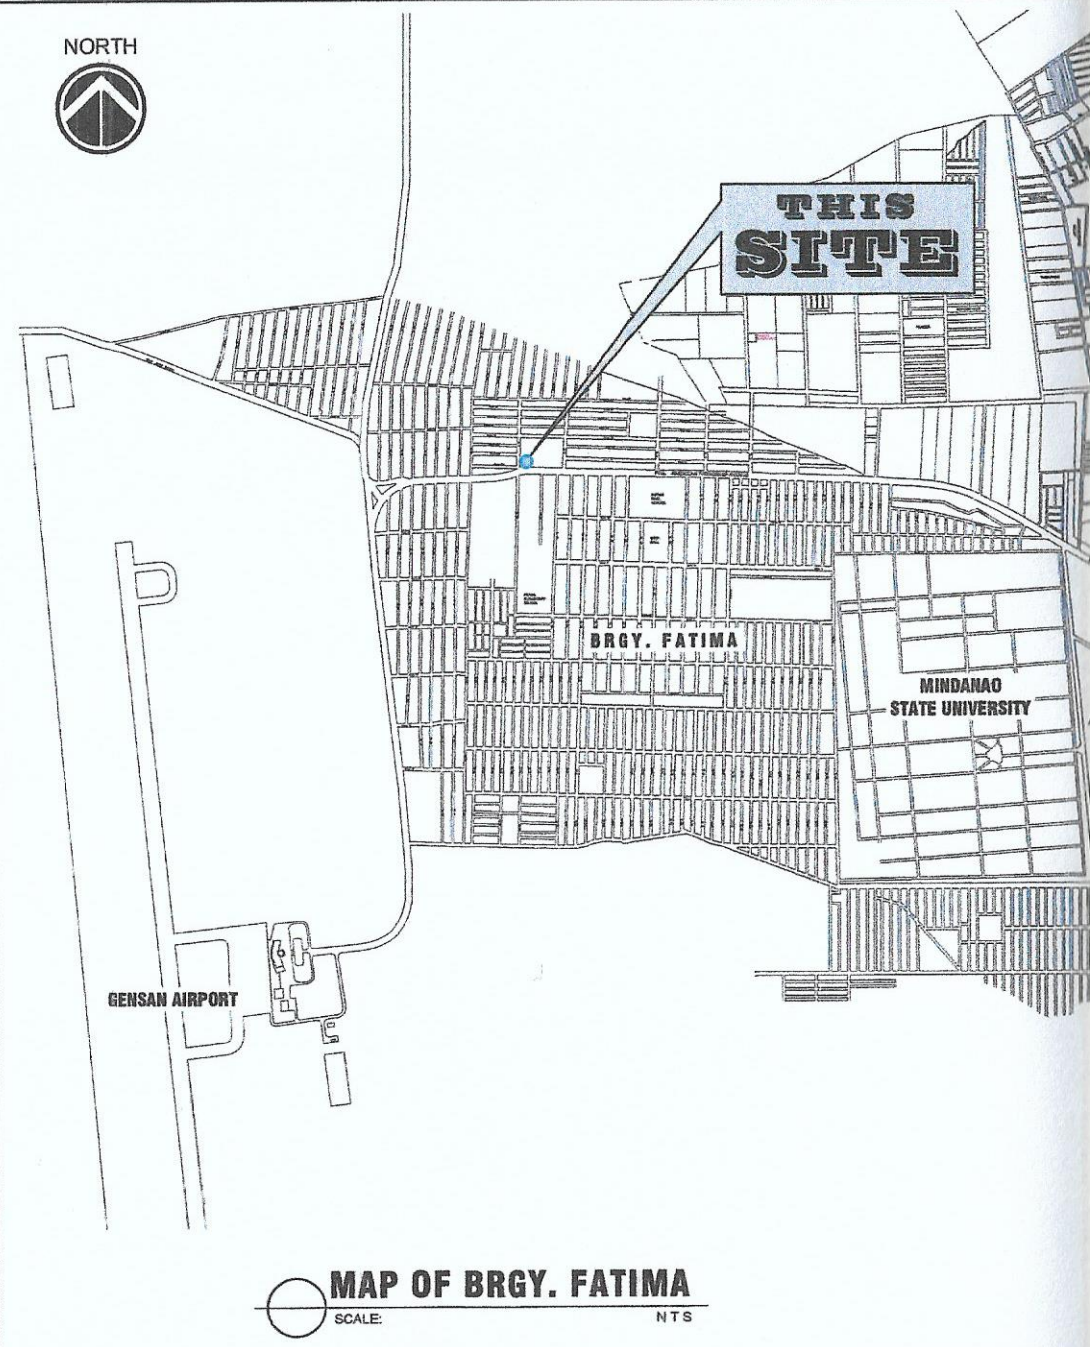

**MAP OF BRGY. FATIMA**

SCALE:

NTS



**GENERAL SANTOS CITY WATER DISTRICT**  
 E. FERRANDEZ STREET, BRGY. LAGAO, GEN. SANTOS CITY  
 ENGINEERING & CONSTRUCTION DEPARTMENT  
 PLANNING AND DESIGN DIVISION  
 TEL. NO.: (083) 552 - 3824


PROJECT TITLE / LOCATION:  
**PROPOSED EXPLORATORY / DRILLING OF PRODUCTION WELL**  
 ZONE 11-B, BRGY. FATIMA, GEN. SANTOS CITY

CHECKED BY:  
  
**ENGR. ROLLY A. GUNDAY**  
 OIC - Planning & Design Division


REVIEWED BY:  
  
**ENGR. ROGELIO A. BESANA, JR.**  
 AGM - Operations & Technical Services

APPROVED BY:  
  
**ENGR. ARN B. GELLANGARIN**  
 GENERAL MANAGER

CONTENT:  
**AS SHOWN**  
 DRAWN: ESA REVISION:  
 CHECKED: MGG DATE: 02 / 23 / 2021

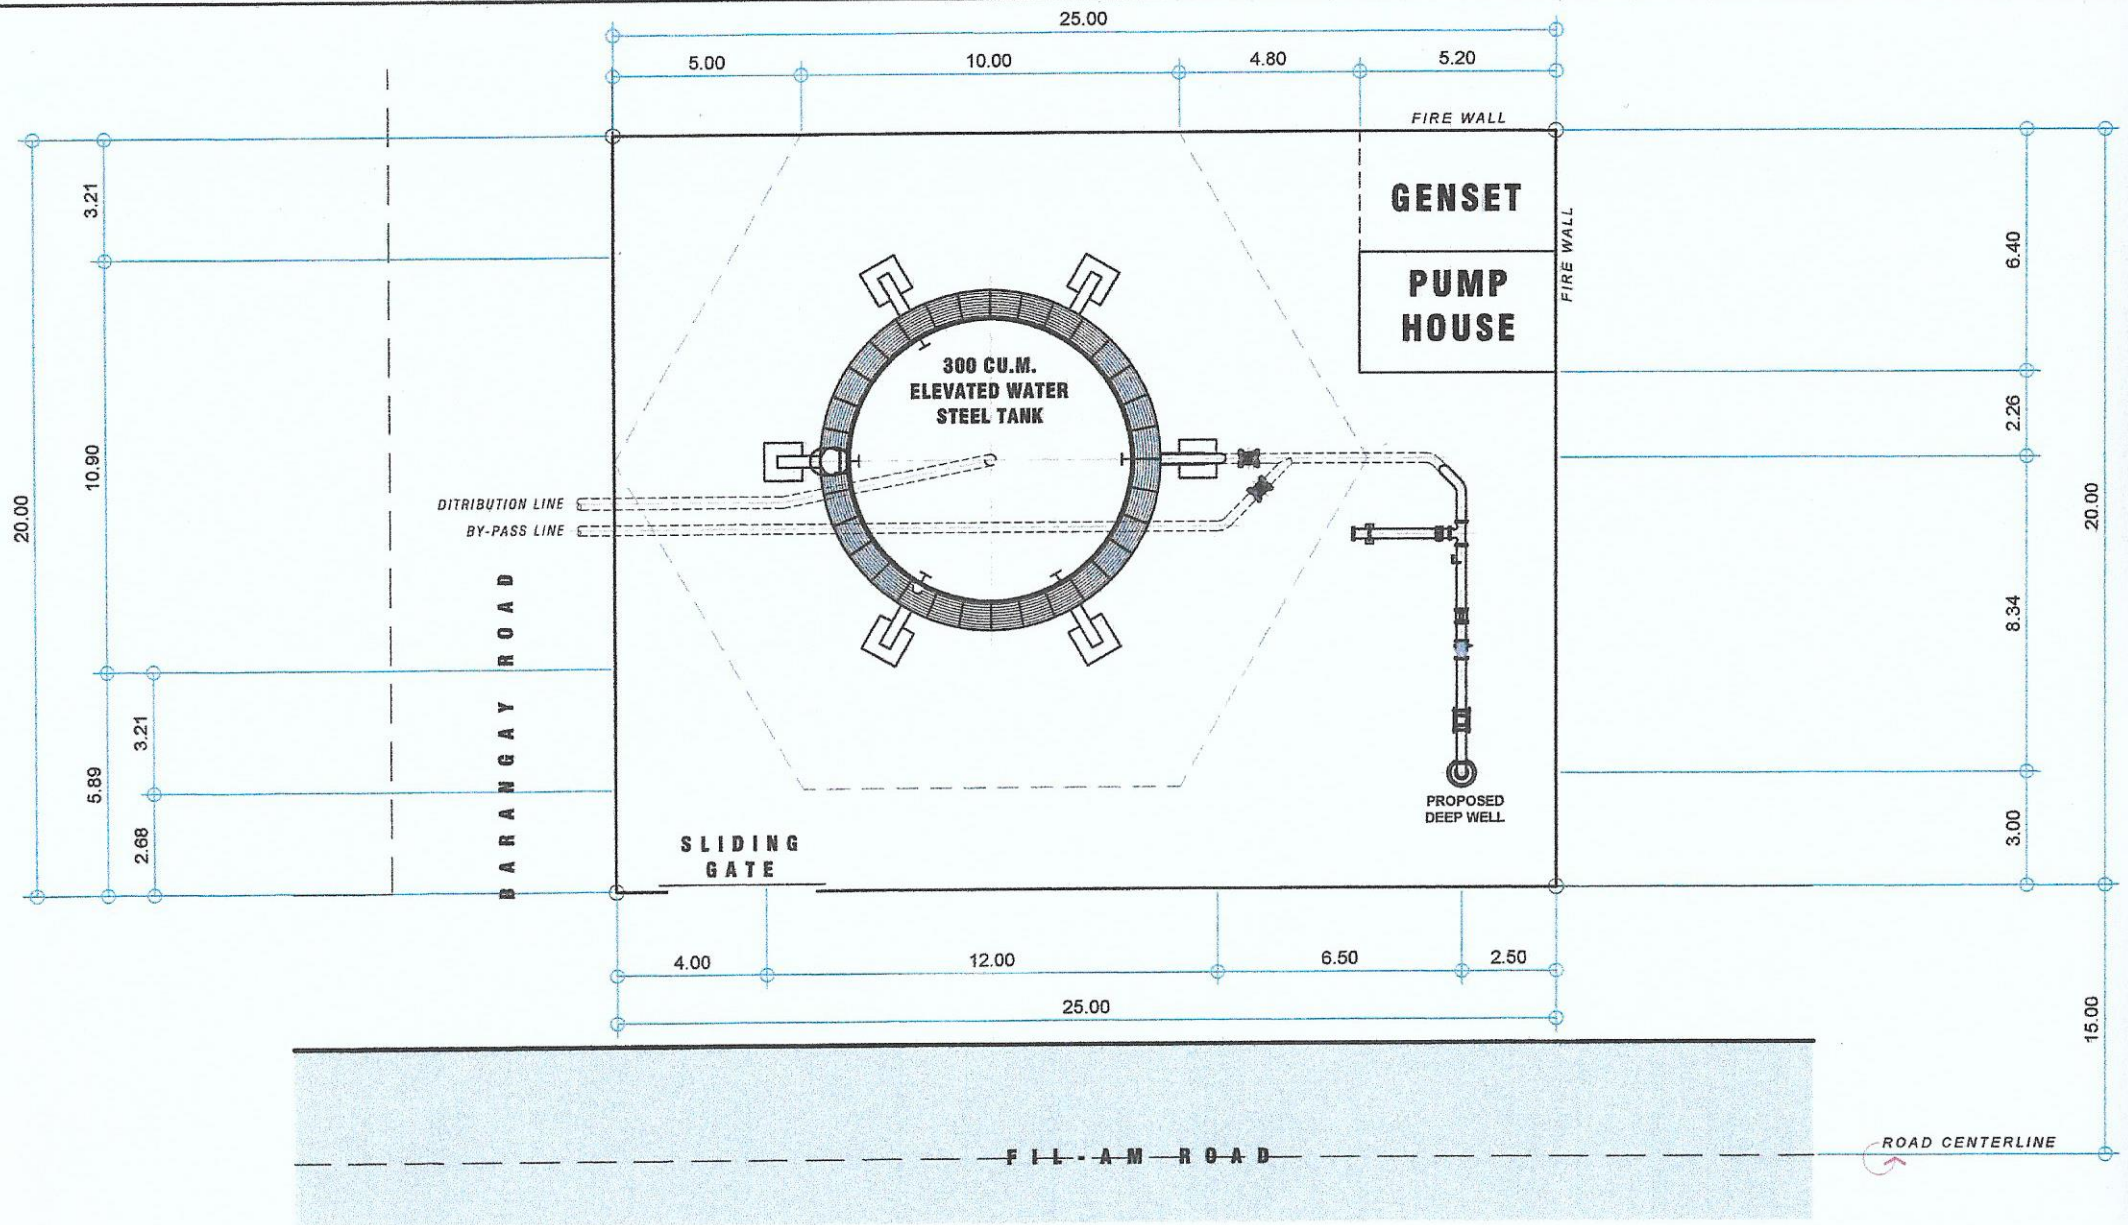

**PROPOSED SITE DEVELOPMENT PLAN**  
 SCALE: 1 : 200 M

 <b>GENERAL SANTOS CITY WATER DISTRICT</b> E. FERNANDEZ STREET, BRGY. LAGAO, GEN. SANTOS CITY ENGINEERING & CONSTRUCTION DEPARTMENT PLANNING AND DESIGN DIVISION TEL. NO.: (083) 552 - 3824	PROJECT TITLE / LOCATION:	CHECKED BY:	REVIEWED BY:	APPROVED BY:	CONTENT:	SHEET
	<b>PROPOSED EXPLORATORY / DRILLING OF PRODUCTION WELL</b>	<i>[Signature]</i> ENGR. ROLLY A. GUNDAY	<i>[Signature]</i> ENGR. ROBELIO A. BESANA, JR.	<i>[Signature]</i> ENGR. ARN B. GELLANGARIN	<b>AS SHOWN</b>	
	ZONE 11-B, BRGY. FATIMA, GEN. SANTOS CITY	OIC - Planning & Design Division	AGM - Operations & Technical Services	GENERAL MANAGER	DRAWN: ESA CHECKED: MGG	REVISION: DATE: 02 / 23 / 2021