


OFFICE OF THE BUILDING OFFICIAL




PERPECTIVE



VICINITY MAP

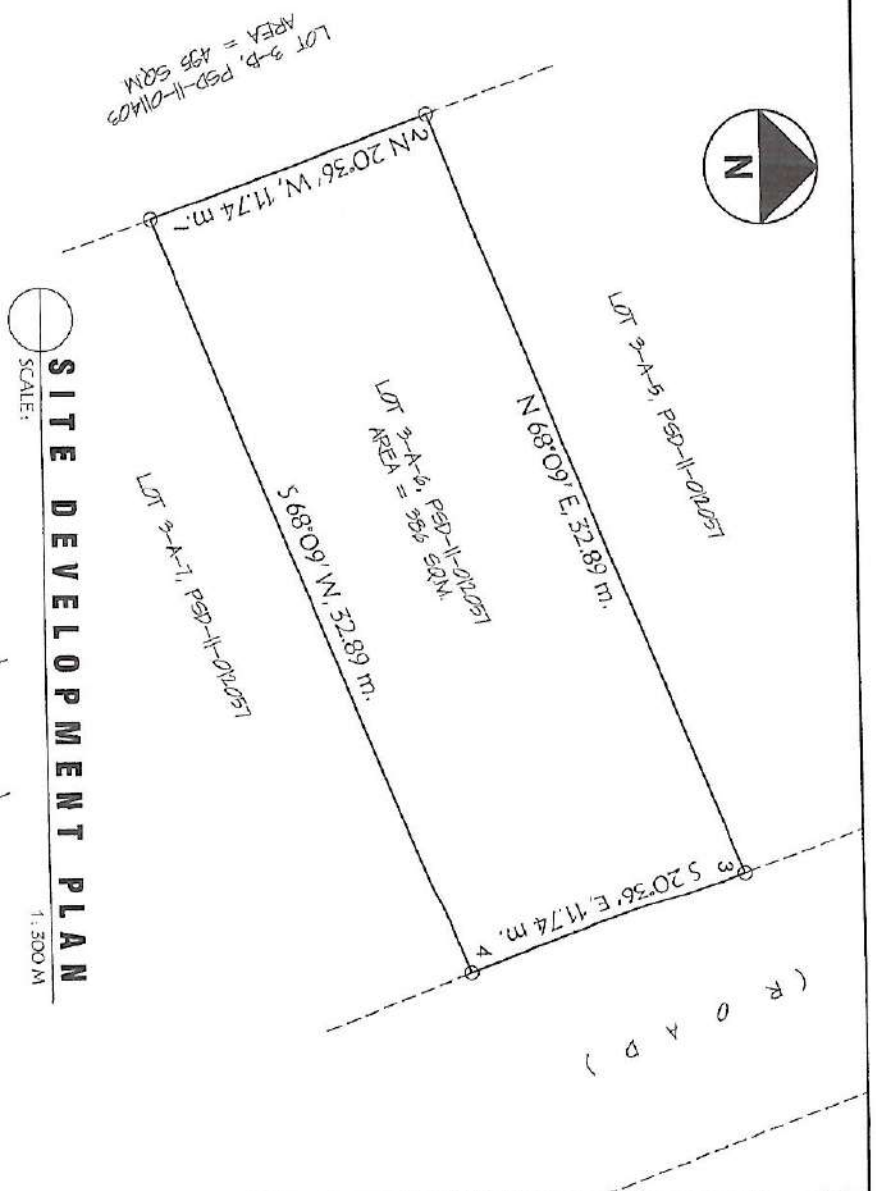

SITE DEVELOPMENT PLAN

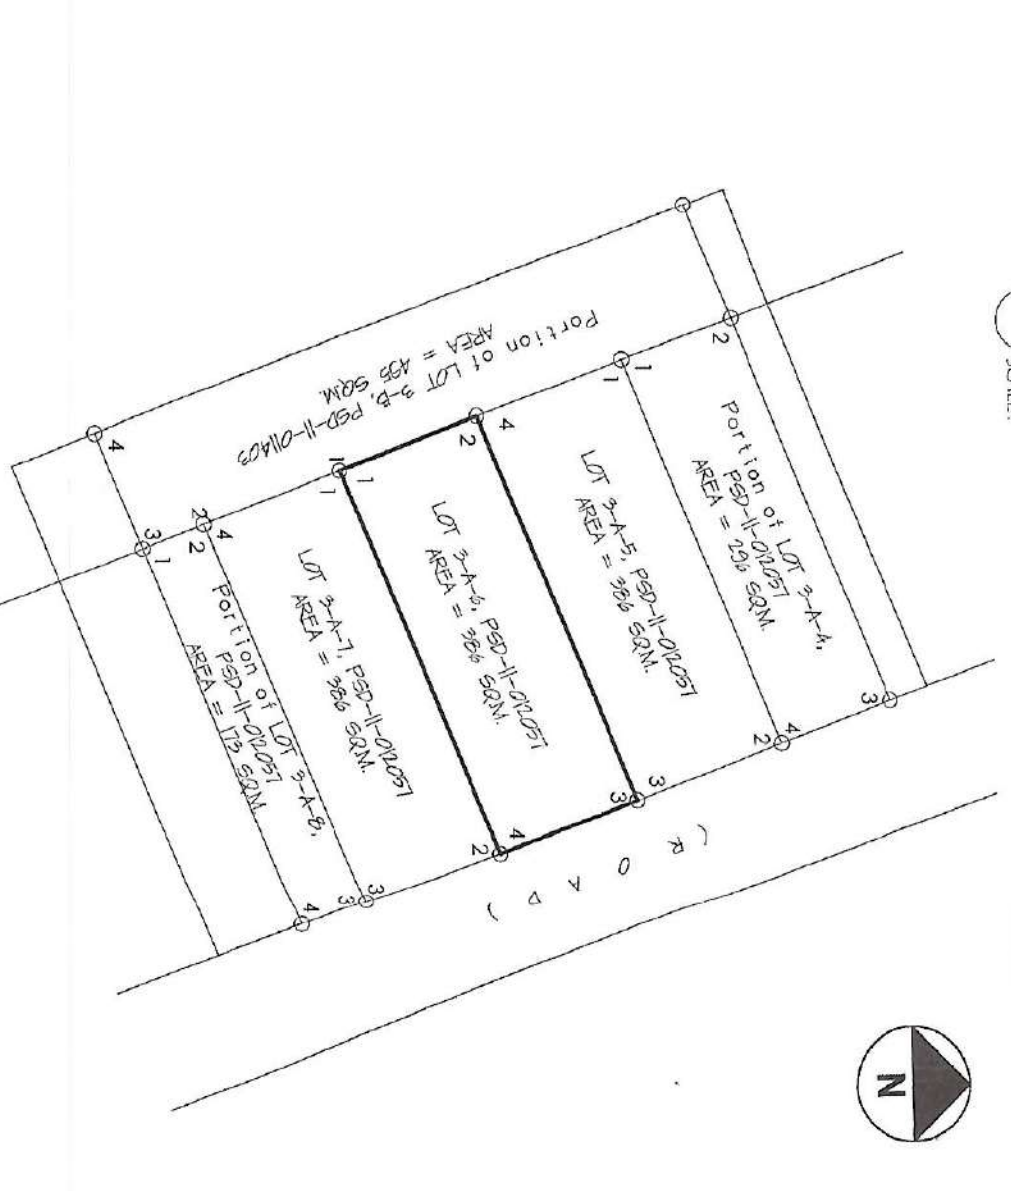

LOCATION PLAN

GENERAL SANTOS CITY WATER DISTRICT
E. FERNANDEZ STREET BRGY. LABAO, GEN. SANTOS CITY
ENGINEERING & CONSTRUCTION DEPARTMENT
PLANNING AND DESIGN DIVISION
TEL. NO.: (083) 552-3824

DANILO M. HORLADOR, JR.
CIVIL ENGINEER
REG. NO. 0107945
PER. NO. 100088081
TAN. NO. 291-941-997
DATE: 01/03/2024






PROJECT AND LOCATION
PROPOSED CONSTRUCTION OF
LIFTING STRUCTURE FRAME

CHECKED & REVIEWED:
ENGR. MARIA CELIA N. DANDAN
OIC, PWD


RECOMMEND APPROVAL:
ENGR. ROGELIO A. BEBANA, JR.
ASST. CHIEF ENGINEER & TECHNICAL SERVICES

APPROVED:
HERDIYAND S. FERRER, MPA
ACTING GENERAL MANAGER


SHEET CONTENTS	SHEET NO.
MECHANICAL	
ELECTRONICS	
ELECTRICAL	
SANITARY	
STRUCTURAL	
ARCHITECTURAL	
LINE AND GRADE	
LAND USE & ZONING	
AS SHOWN	01
DRAWN BY: DOM-DAE	REV. NO.
CHECKED BY:	DATE: JAN. 2024
	05

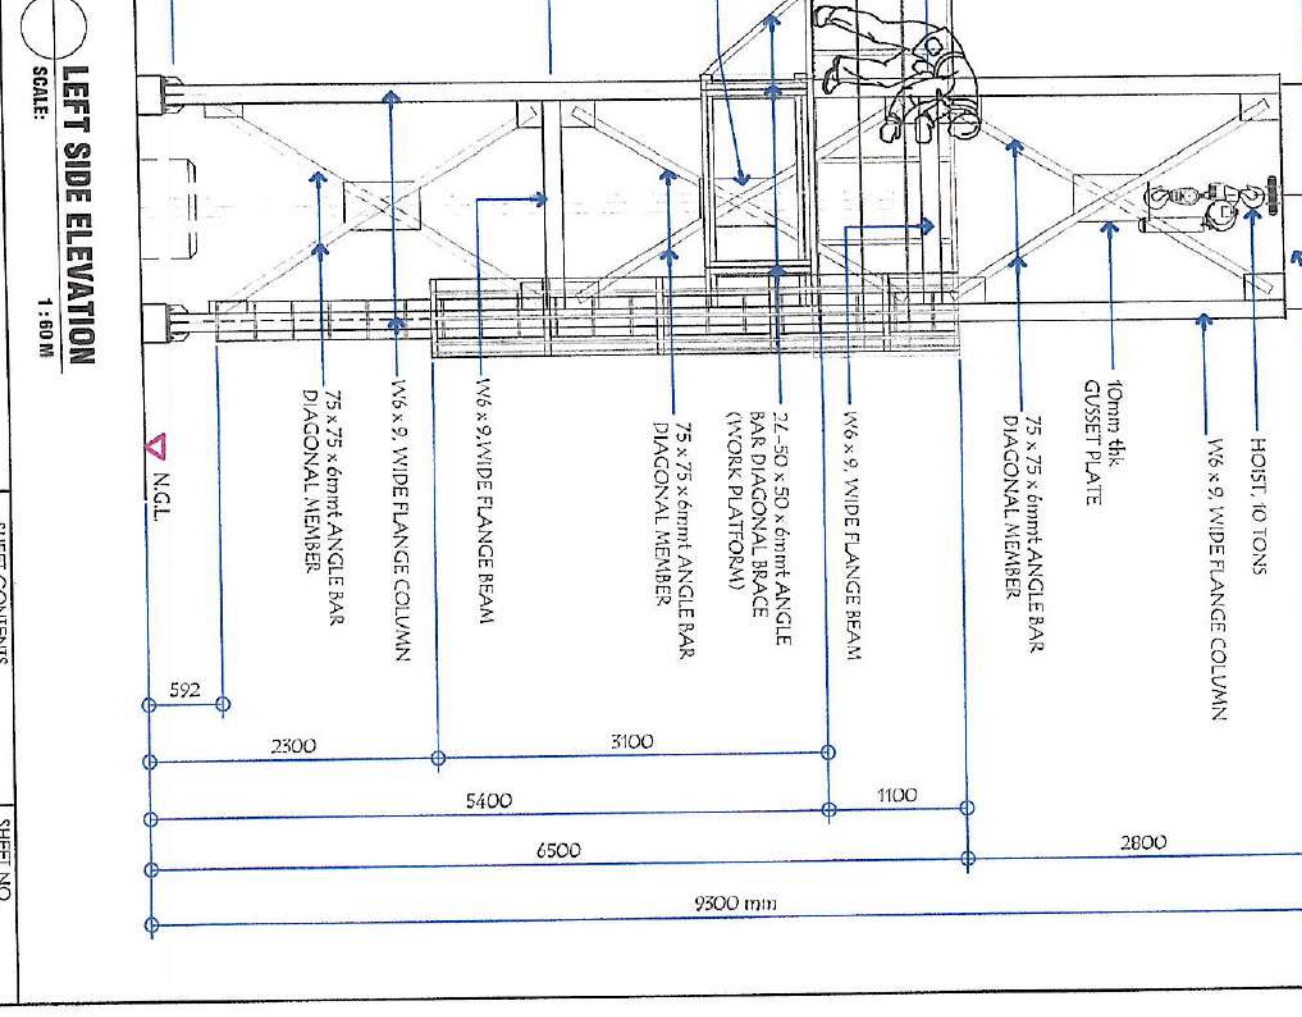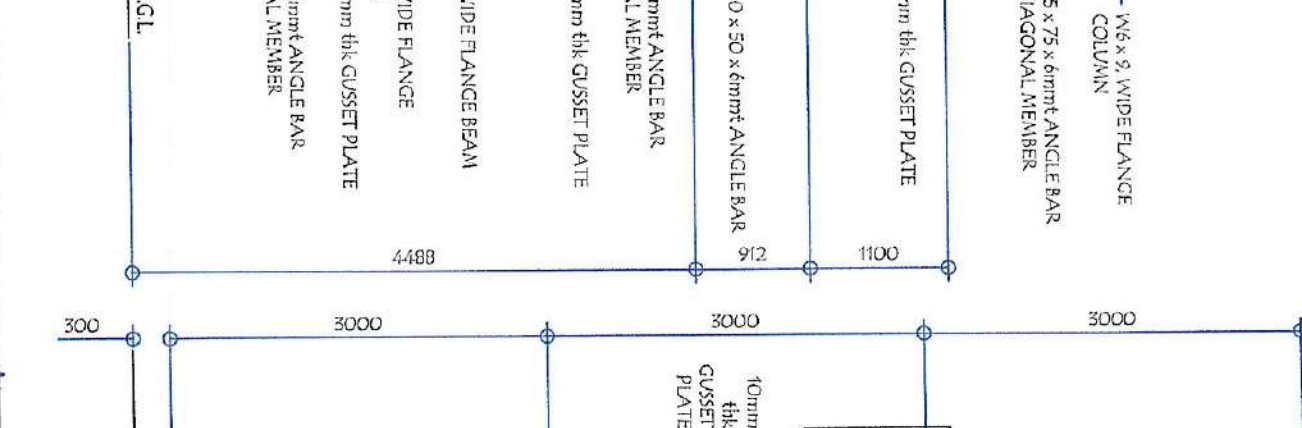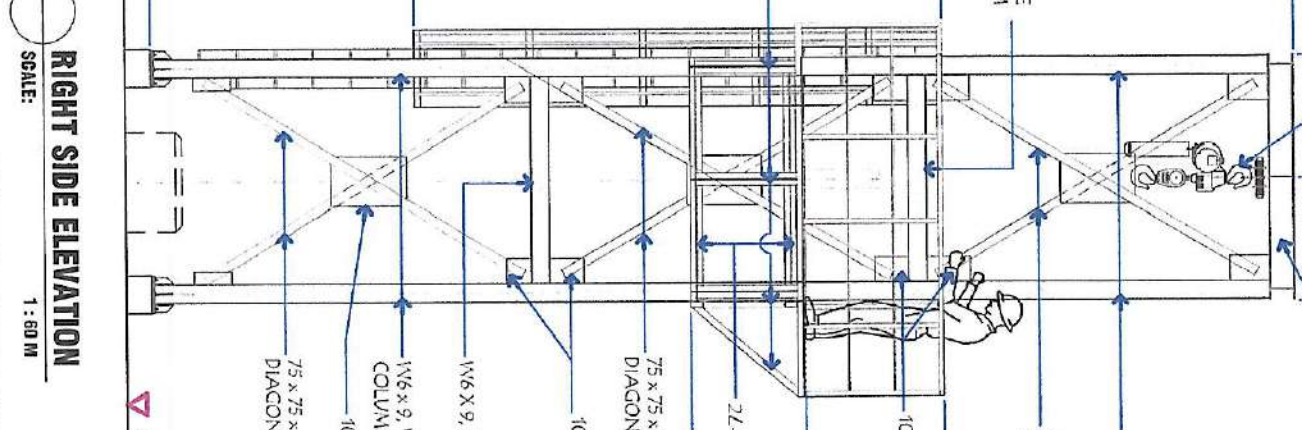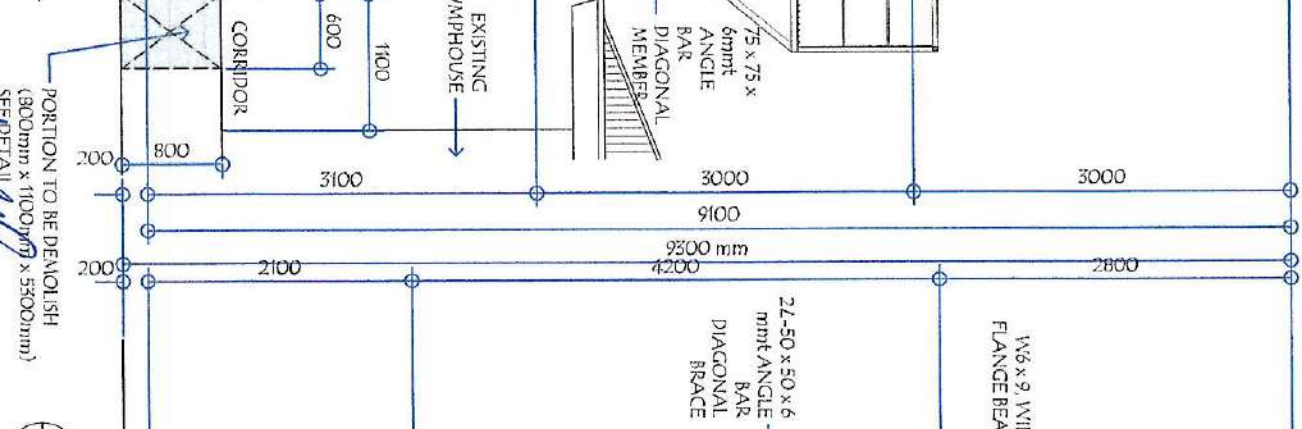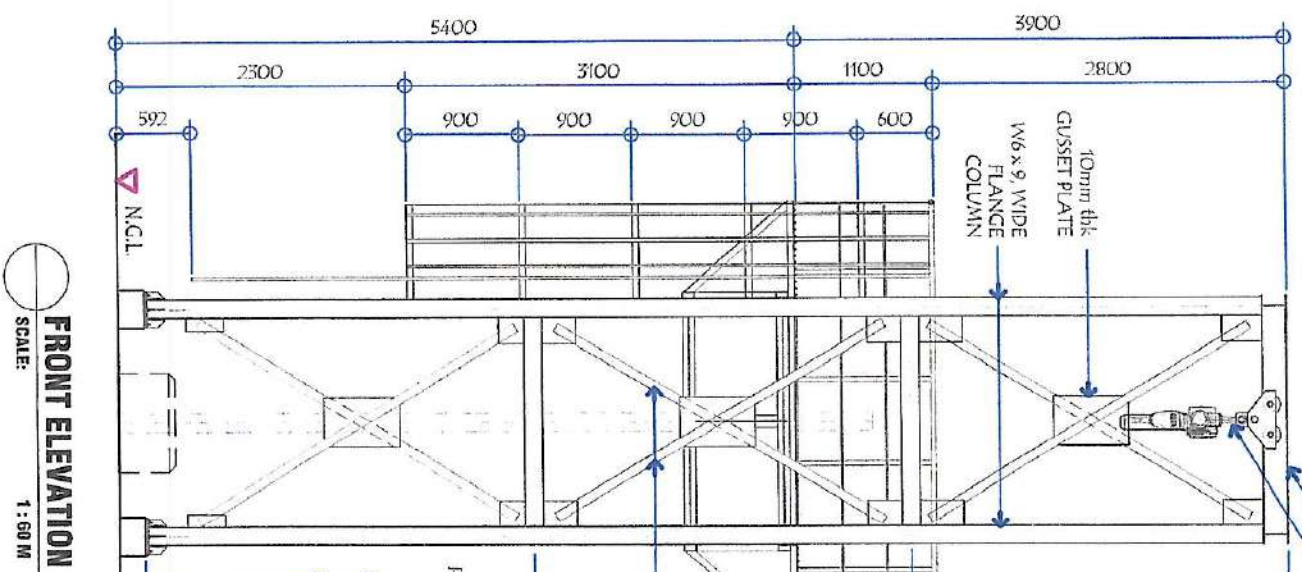


FOUNDATION PLAN
 SCALE: 1:30 M

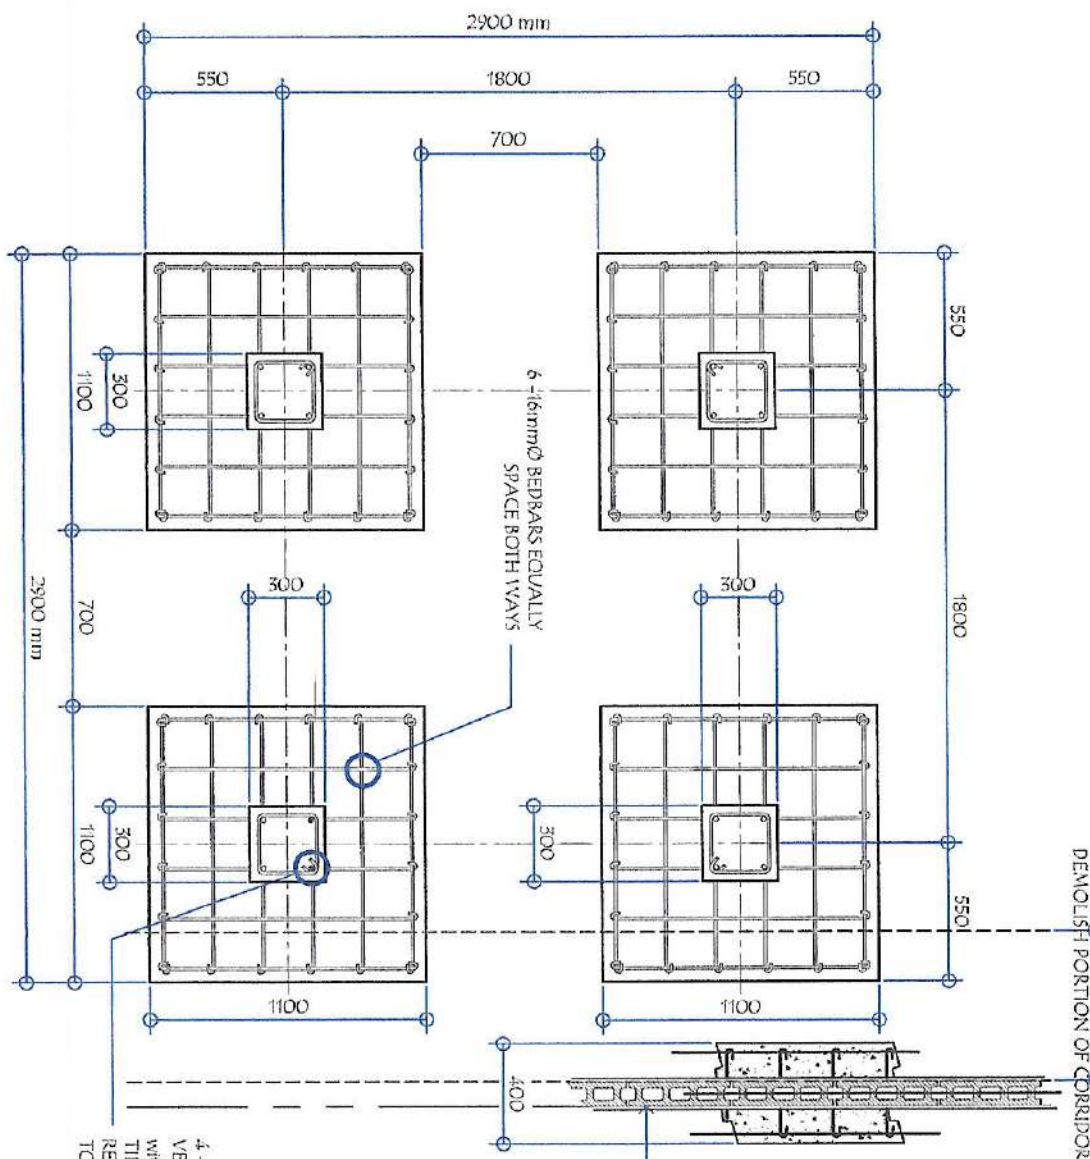


SECTION
 SCALE: 1:30 M

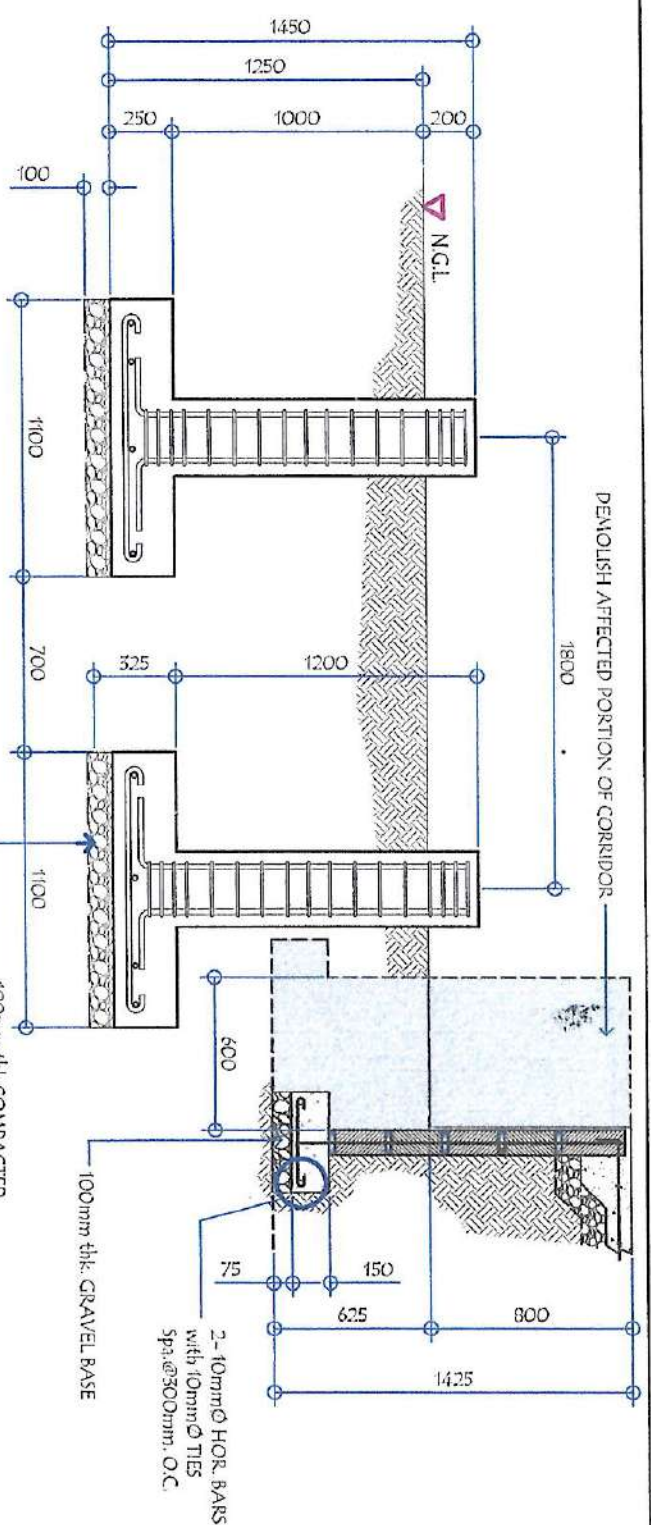


PERSPECTIVE (BASE PLATE)

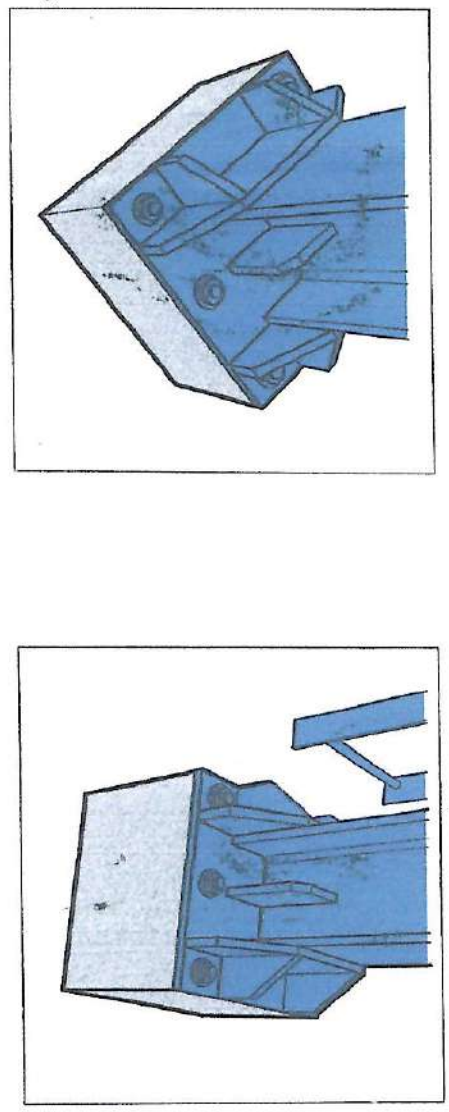

COLUMN BASE PLATE DETAIL
 SCALE: 1:10 M

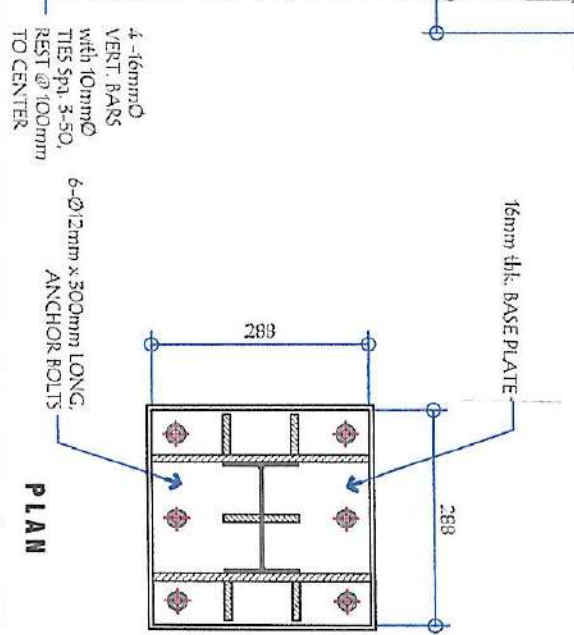

ANCHOR PLATE DETAIL
 SCALE: 1:10 M

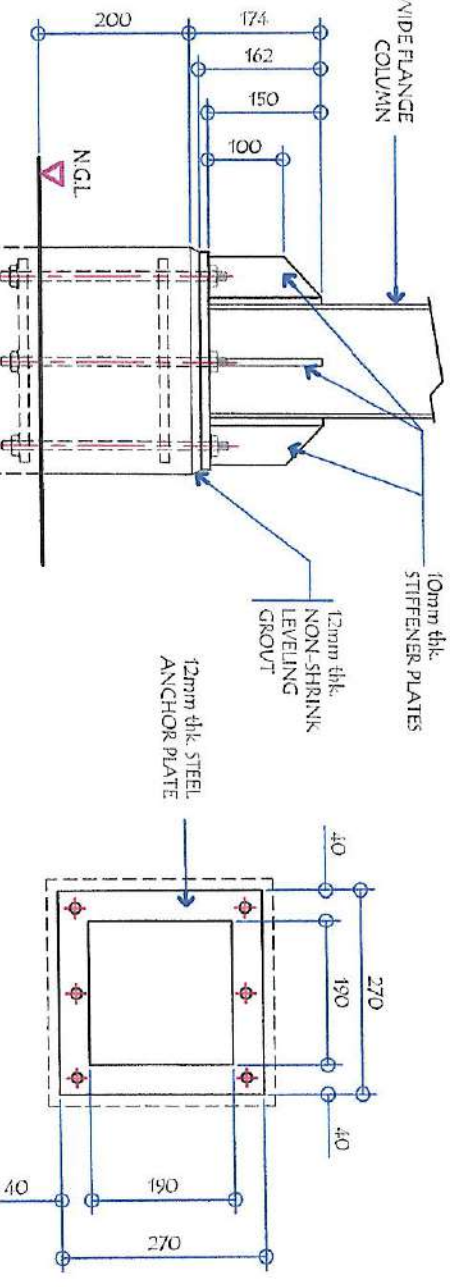

ANCHOR BOLT DETAIL
 SCALE: 1:10 M

