





**PERSPECTIVE**  
SCALE: DRAWN NOT TO SCALE

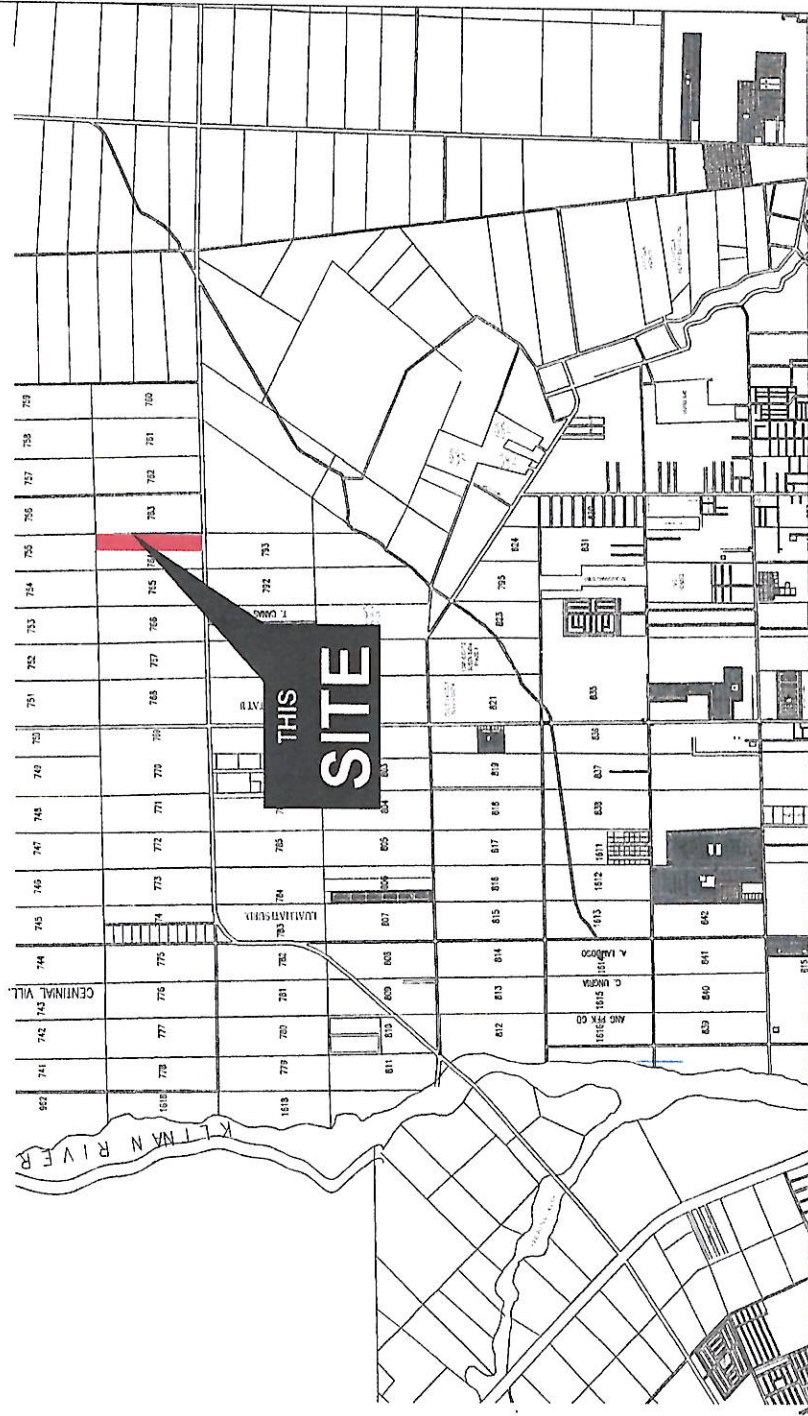

**LOCATION MAP**  
SCALE: DRAWN NOT TO SCALE

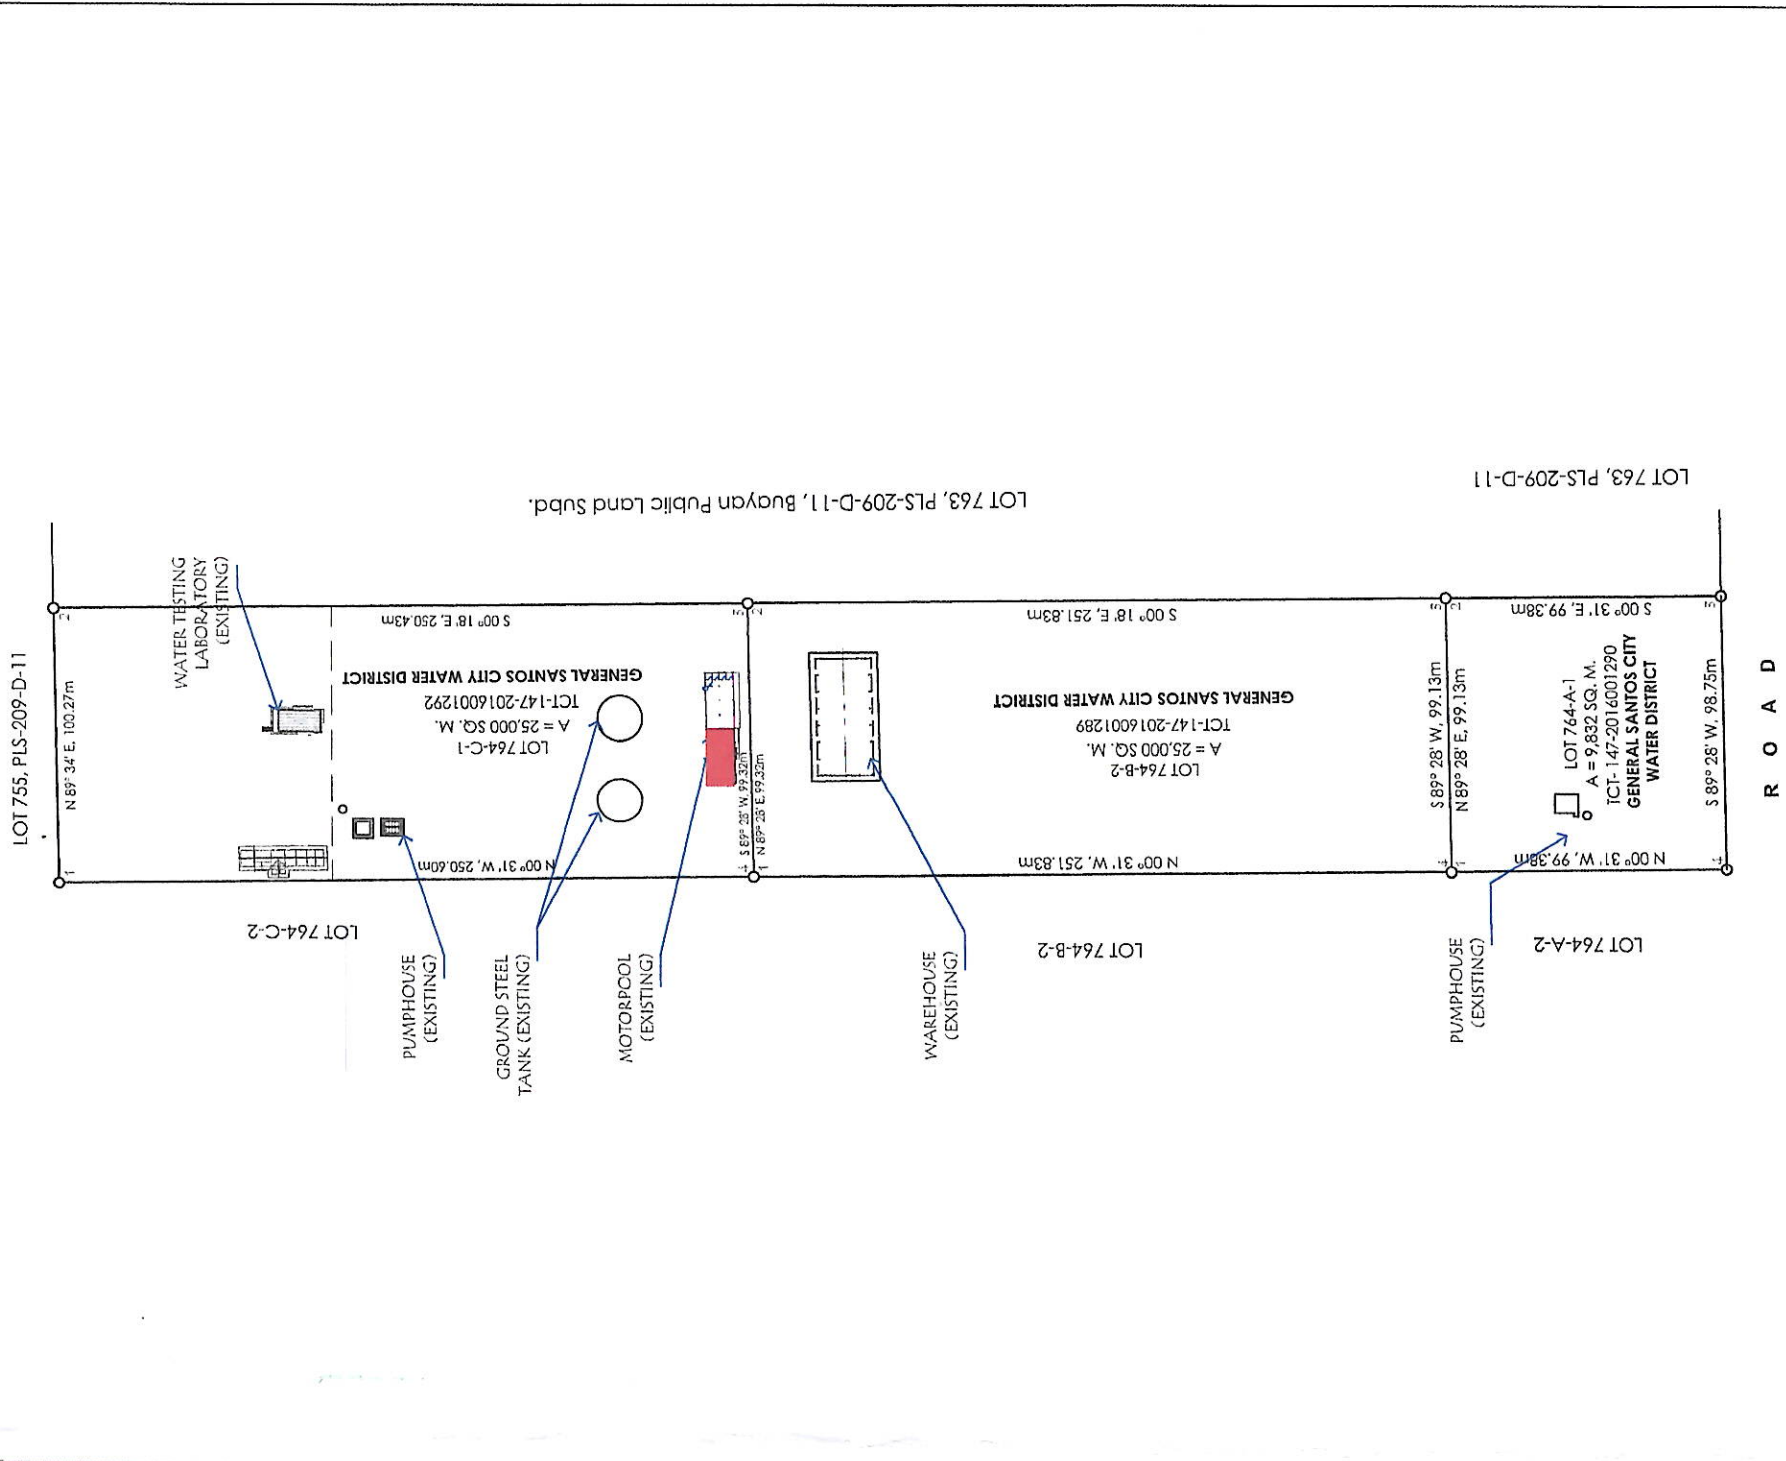

**SITE DEVELOPMENT PLAN**  
SCALE: 1:5000

**GENERAL SANTOS CITY WATER DISTRICT**  
E. FERNANDEZ STREET, BRGY. LAGAO, GEN. SANTOS CITY  
ENGINEERING & CONSTRUCTION DEPARTMENT  
PLANNING AND DESIGN DIVISION  
TEL. NO.: (083) 852-3824  
- 1987 -

**PROJECT TITLE:**  
TABLES, FILE CABINETS AT METER ROOM - PS NO. 16

**CHECKED AND REVIEWED BY:**  
JEREMIAS A. REYES JR., MPA  
OIC - DEPARTMENT MANAGER A


**APPROVED BY:**  
FERDINAND S. FERRER, MPA  
ASSISTANT GENERAL MANAGER ADMINISTRATION

**SHEET CONTENTS:**  
AS SHOWN


**SHEET NO.:**  
01

**DATE:**  
OCTOBER 20, 2022


**REV. NO. 00**

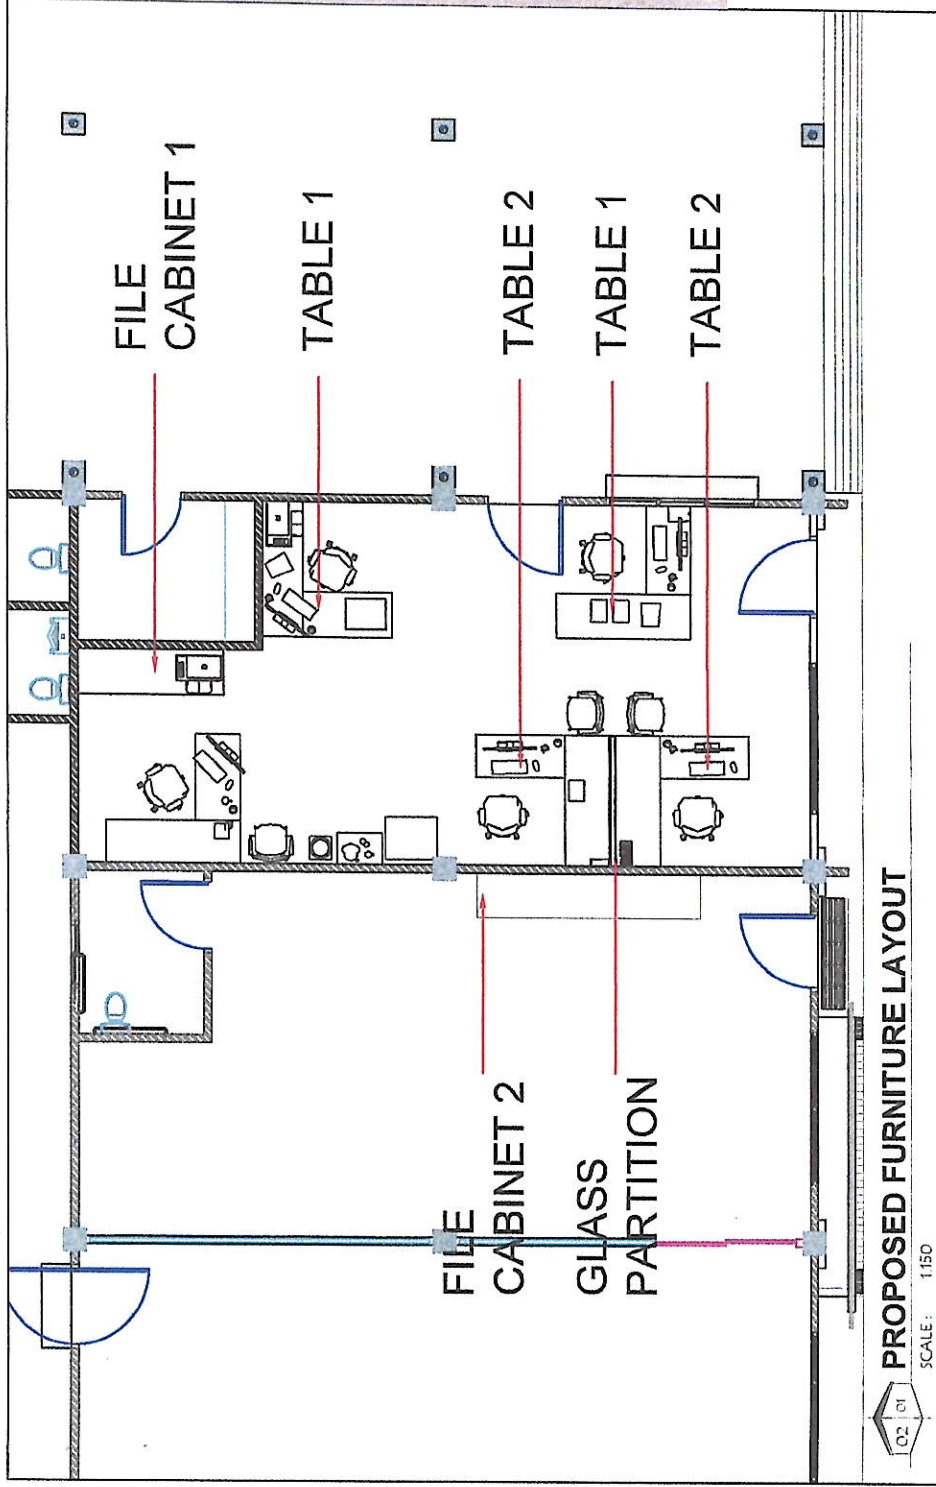


**TABLE 1 and 2 PERSPECTIVE VIEW**  
SCALE: NOT TO SCALE

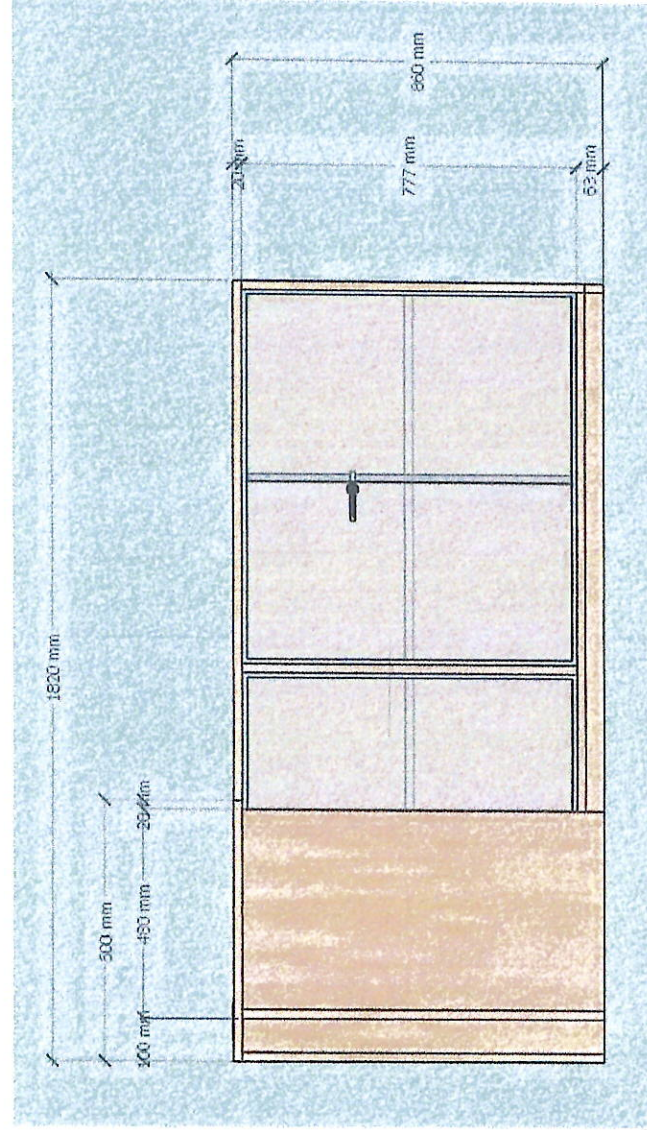


**TABLE 1 FRONT VIEW**  
SCALE: NOT TO SCALE

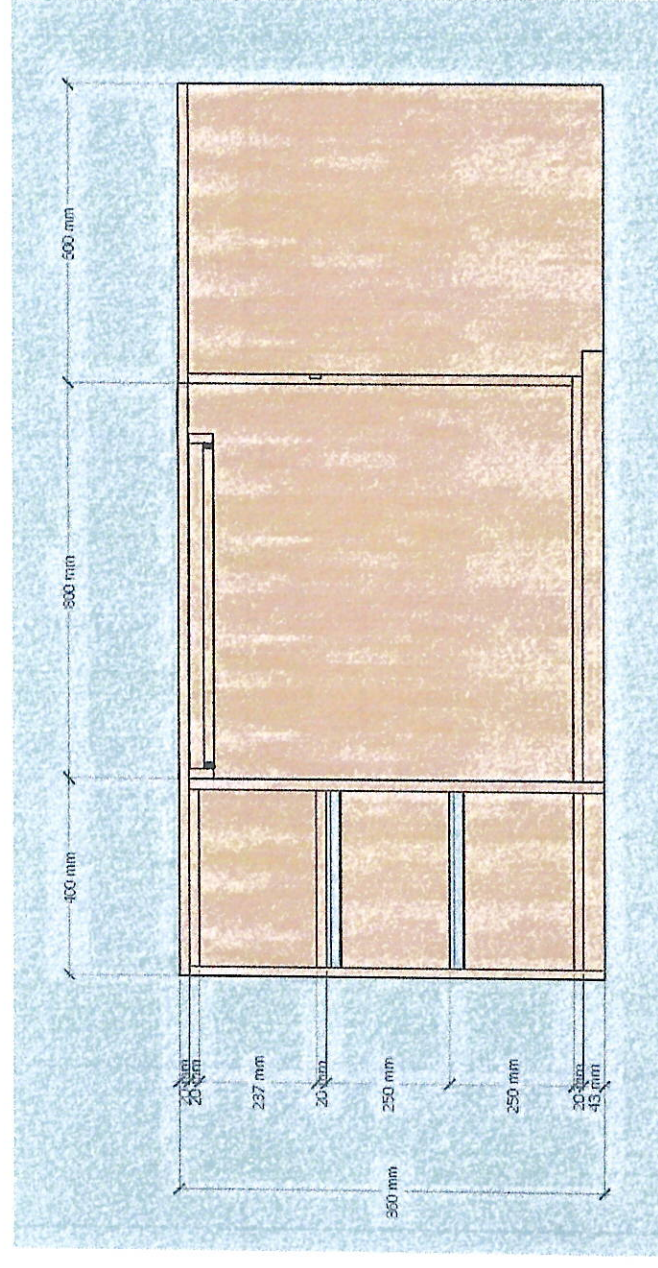


**TABLE 1 RIGHT SIDE VIEW**  
SCALE: NOT TO SCALE

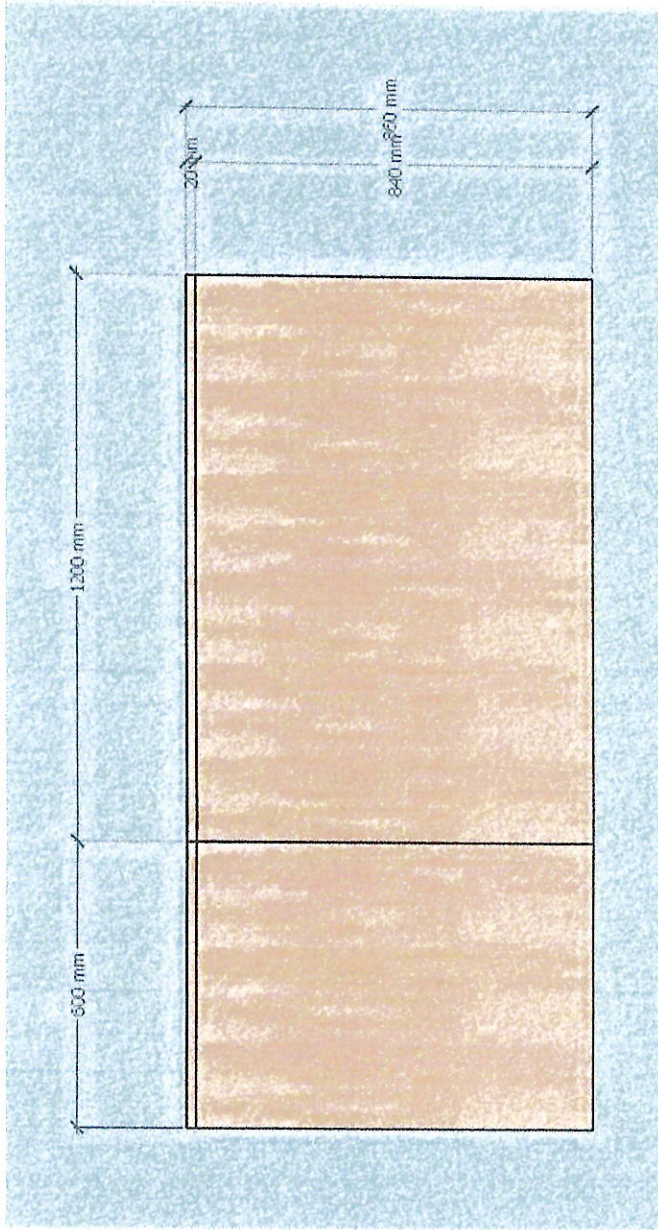


**TABLE 1 LEFT SIDE VIEW**  
SCALE: NOT TO SCALE

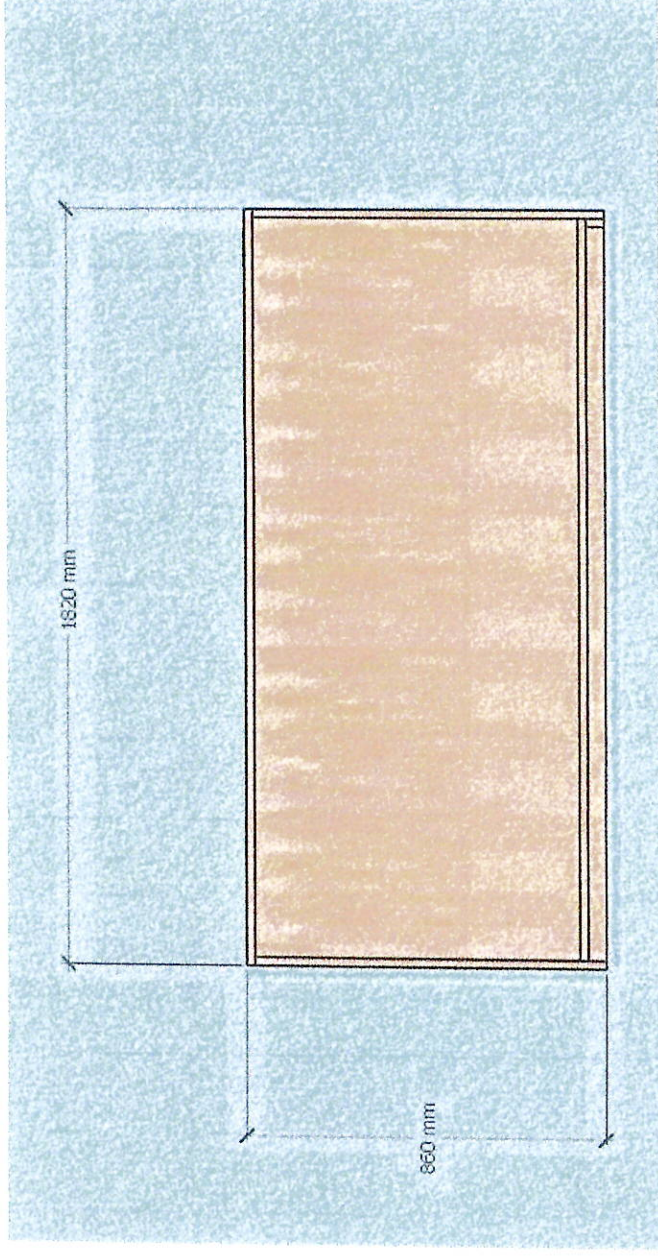

**TABLE 1 REAR VIEW**  
SCALE: 1:100

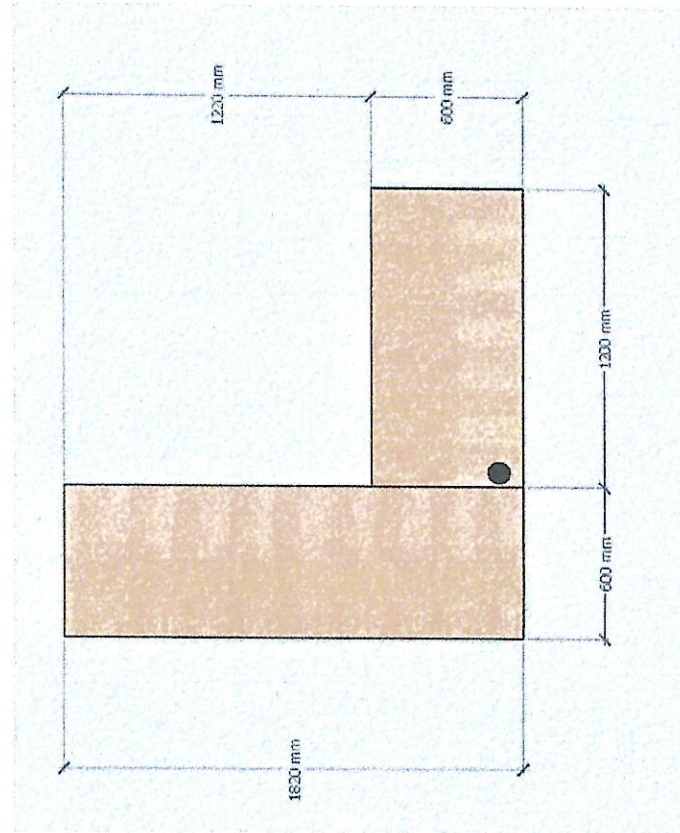

**TABLE 1 TOP VIEW**  
SCALE: NOT TO SCALE

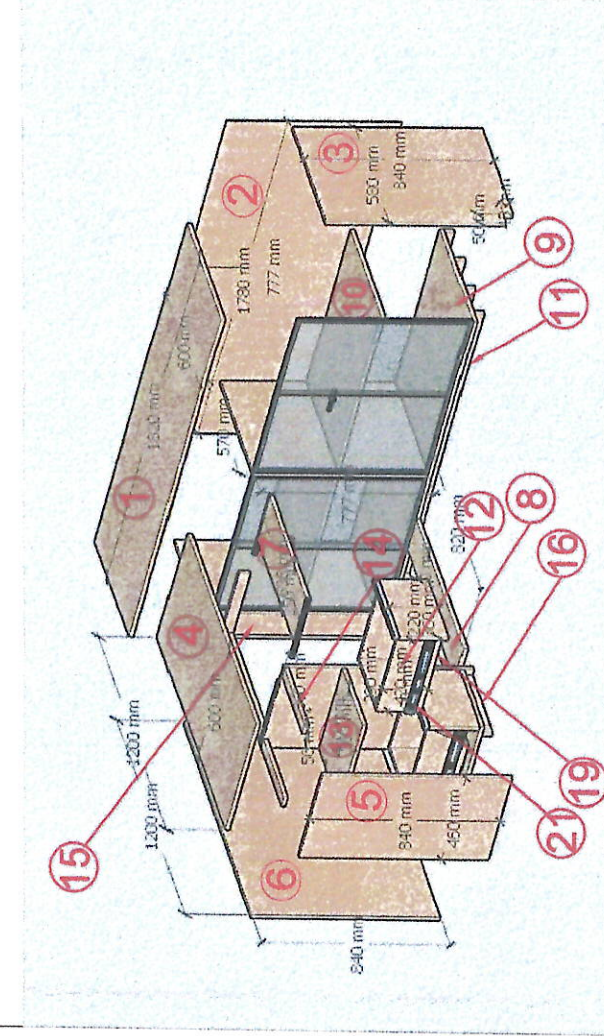

**EXPLODED VIEW**  
SCALE: NOT TO SCALE

**LEGEND:**

**MATERIAL - 18MM (3/4IN.) C-MARINE TYPE PLYBOARD**


1. 1820MM X 600MM
2. 1780MM X 777MM
3. 580MM X 840MM
4. 1200MM X 460MM
5. 840MM X 460MM
6. 1200MM X 840MM
7. 636MM X 250MM
8. 820MM X 180MM
9. 1760MM X 580MM
10. 535MM X 880MM
11. 1760MM X 43MM
12. DRAWER 360MM X 220MM X 420MM
13. 460MM X 360MM
14. 360MM X 50MM
15. 1200MM X 840MM
16. 360MM X 43MM
17. 870MM X 43MM
18. 360MM X 50MM

**MATERIAL - 5MM (1/4IN.) C-MARINE TYPE**

19. 330MM X 420MM - BOTTOM OF DRAWER


**ACCESSORIES**

20. 20MM SMART HANDLE BAR - SILVER COLOR
21. 2" DRAWER GUIDE - HEAVY DUTY
22. 3/4" DRAWER GUIDE - HEAVY DUTY
23. 2 1/2" PLASTIC ROUND DESK GROMMET
24. ALUMINUM FRAMED SLIDING CABINET DOOR WITH 4MM THICKNESS CLEAR GLASS

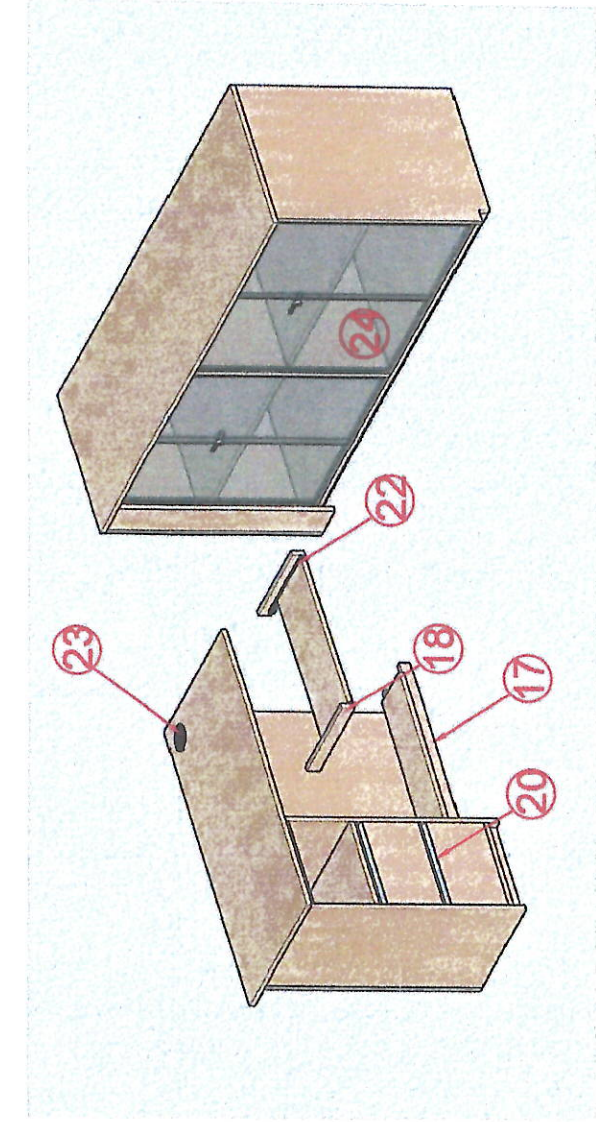


**EXPLODED VIEW 2**

SCALE: NOT TO SCALE

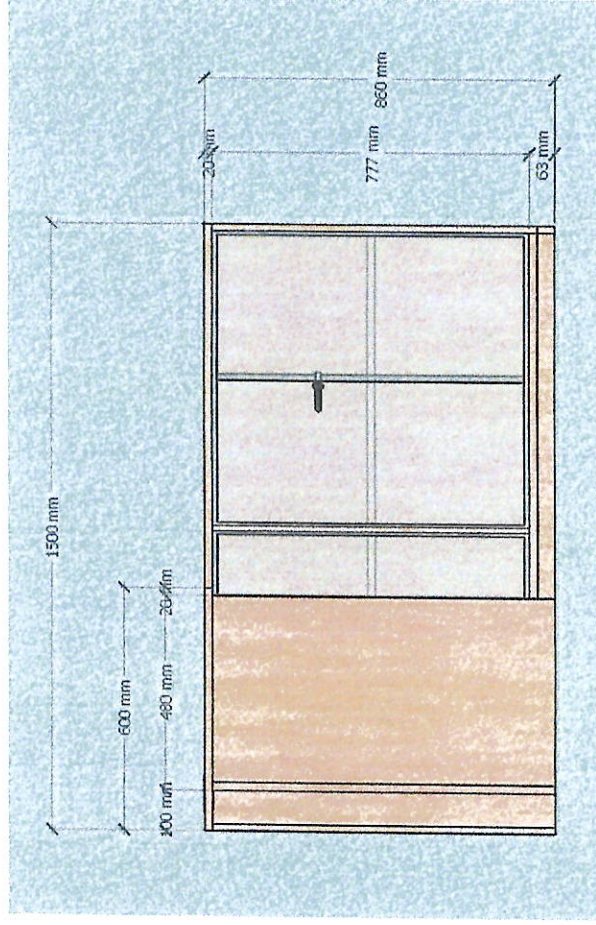


**TABLE 2 FRONT VIEW**

SCALE: NOT TO SCALE

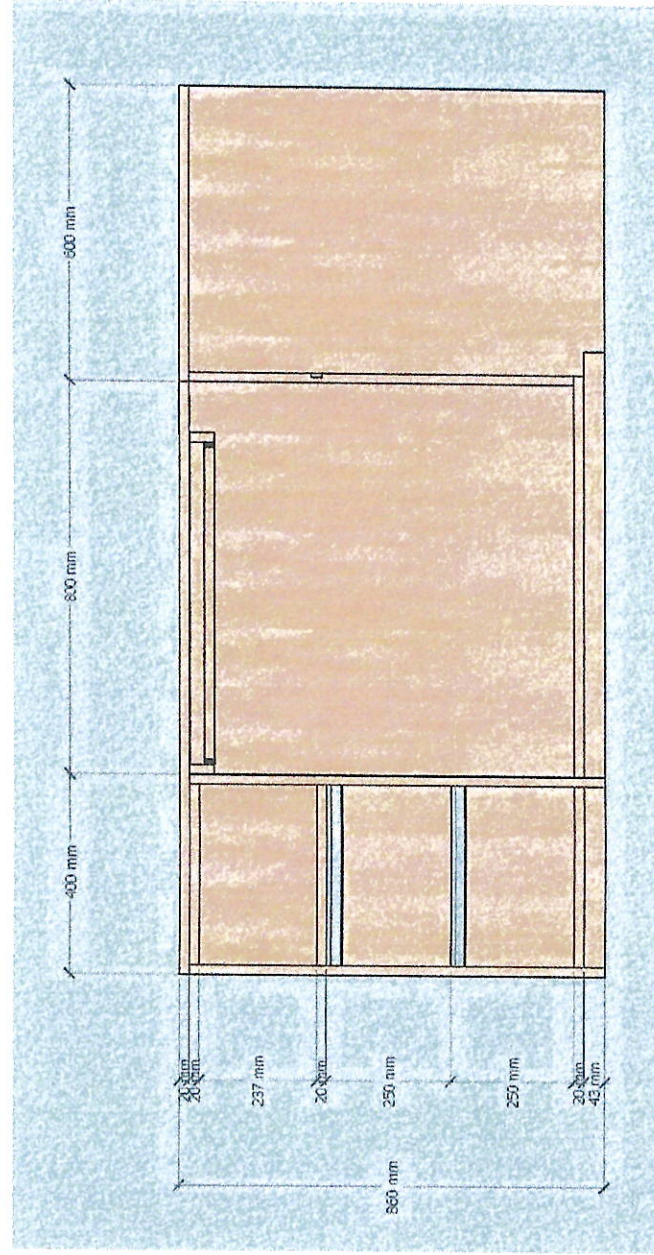


**TABLE 2 RIGHT SIDE VIEW**

SCALE: NOT TO SCALE

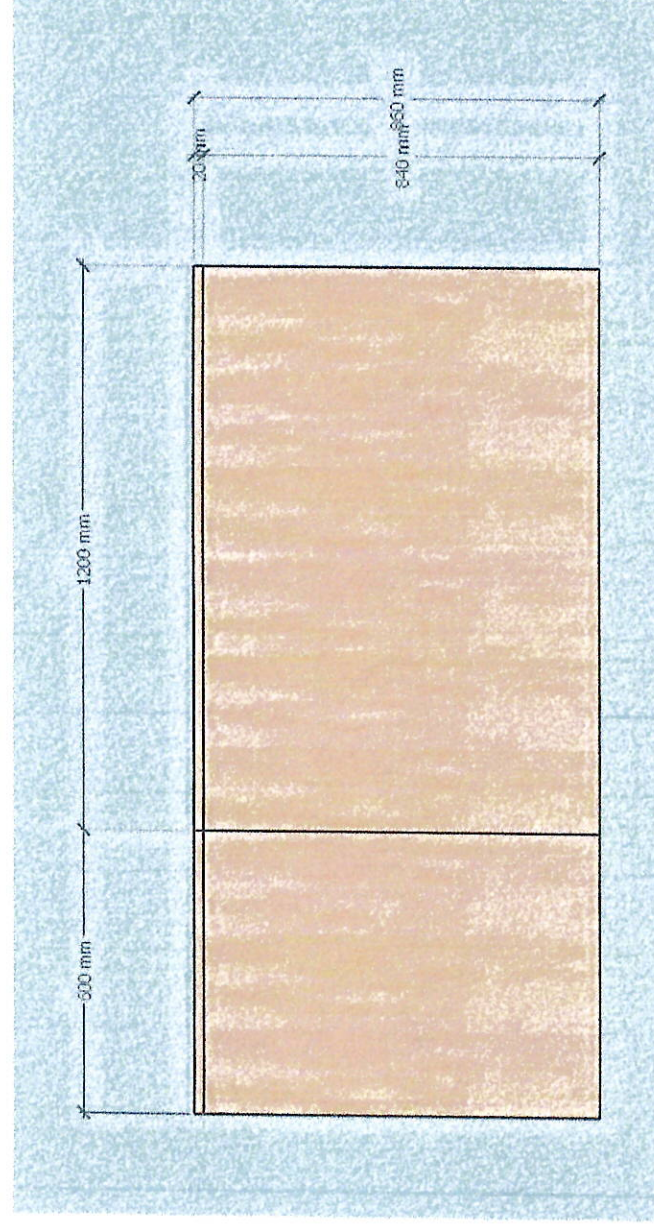


**TABLE 2 LEFT SIDE VIEW**


SCALE: NOT TO SCALE

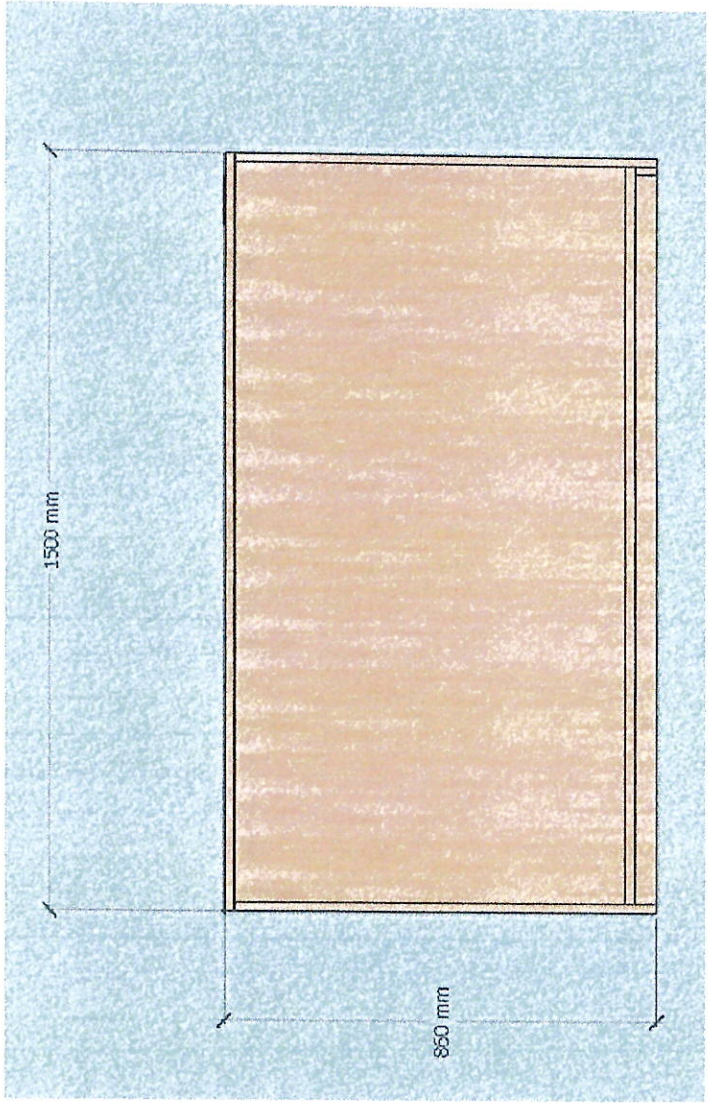


**TABLE 2 REAR VIEW**  
SCALE: NOT TO SCALE

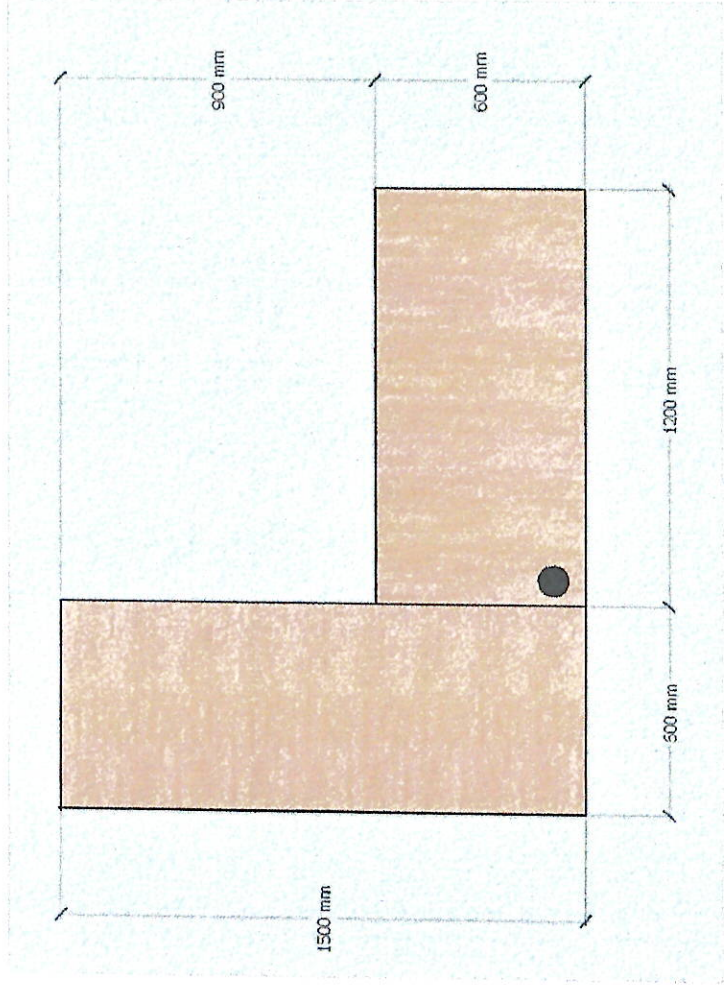


**TABLE 2 TOP VIEW**  
SCALE: NOT TO SCALE

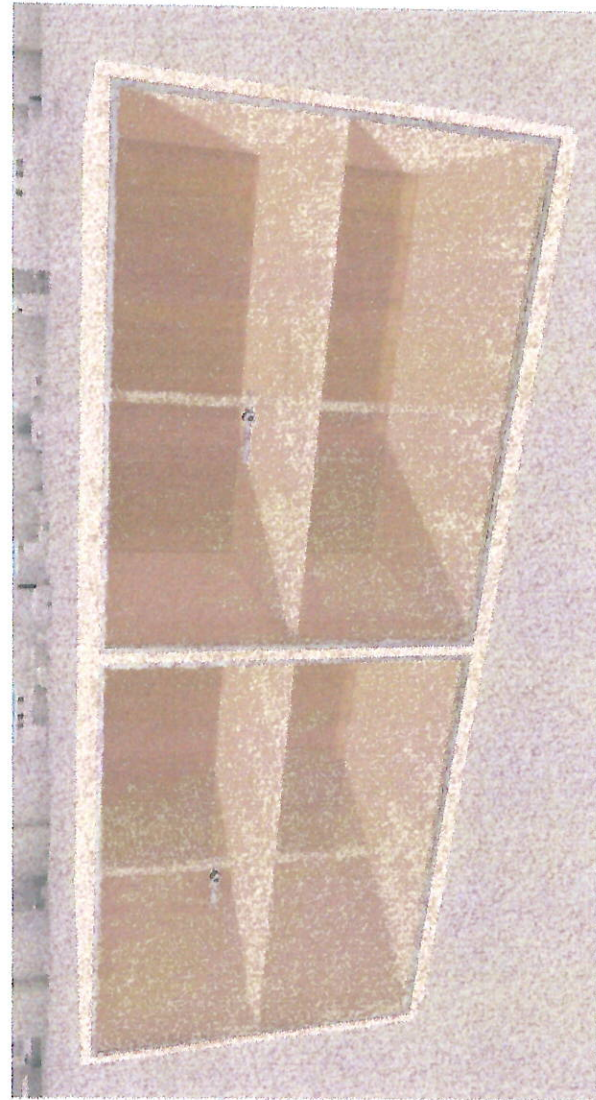

**FILE CABINET 1 PERSPECTIVE**  
SCALE: NOT TO SCALE

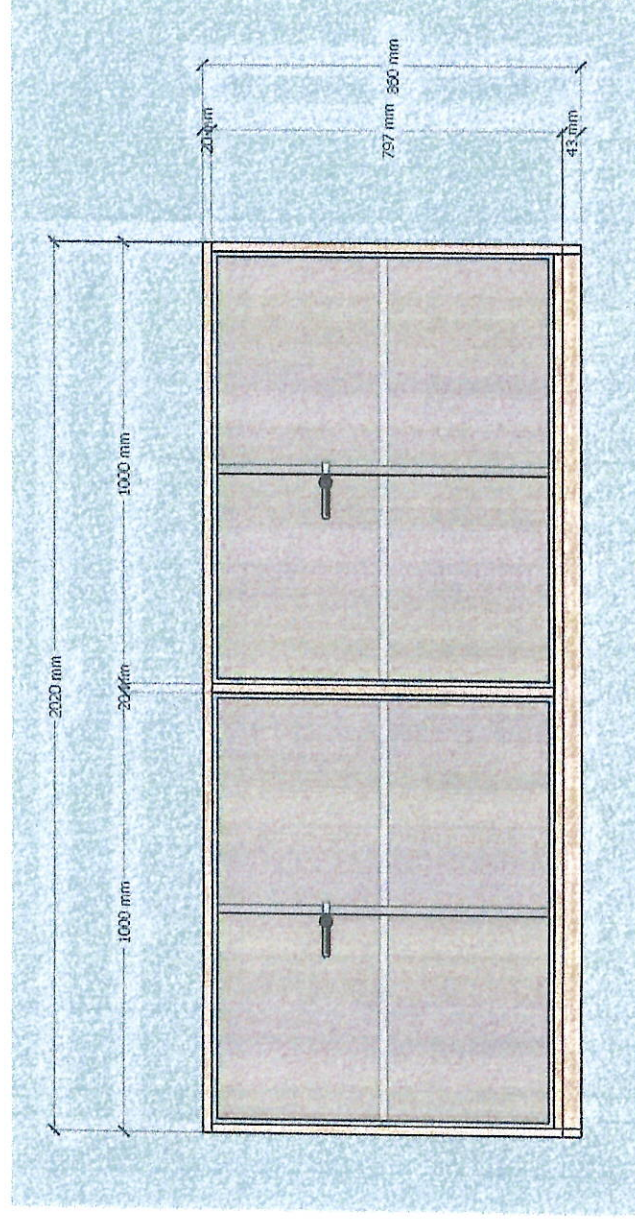

**FILE CABINET 1 FRONT VIEW**  
SCALE: NOT TO SCALE

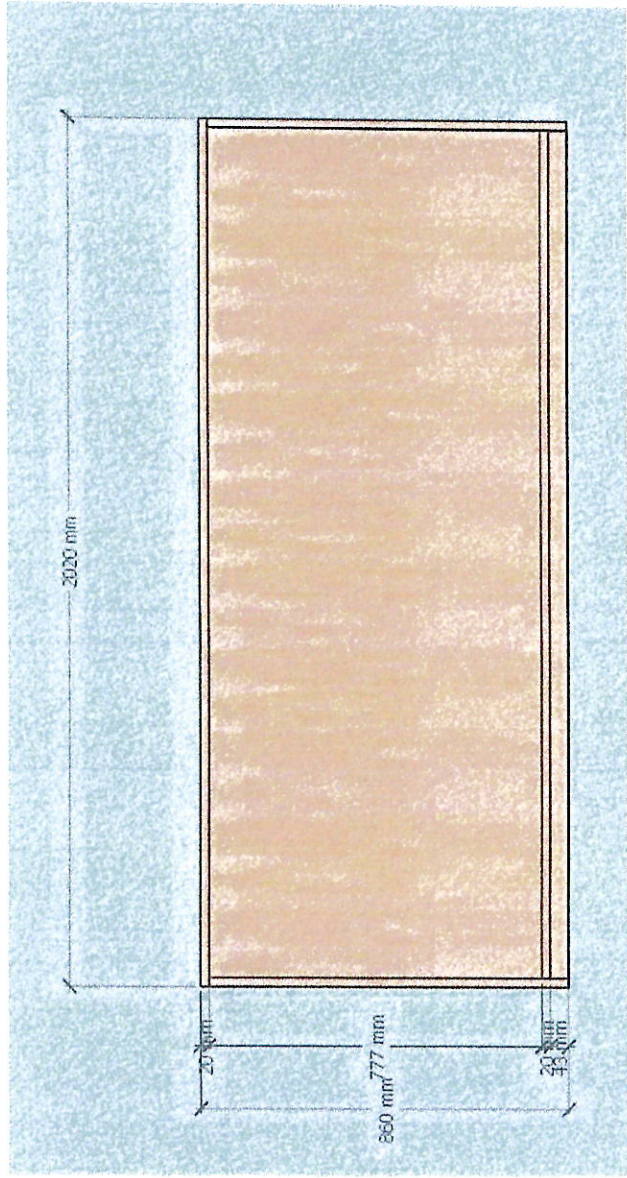



**FILE CABINET 1 REAR VIEW**

SCALE: NOT TO SCALE




**FILE CABINET 1 LEFT AND RIGHT VIEW**

SCALE: NOT TO SCALE

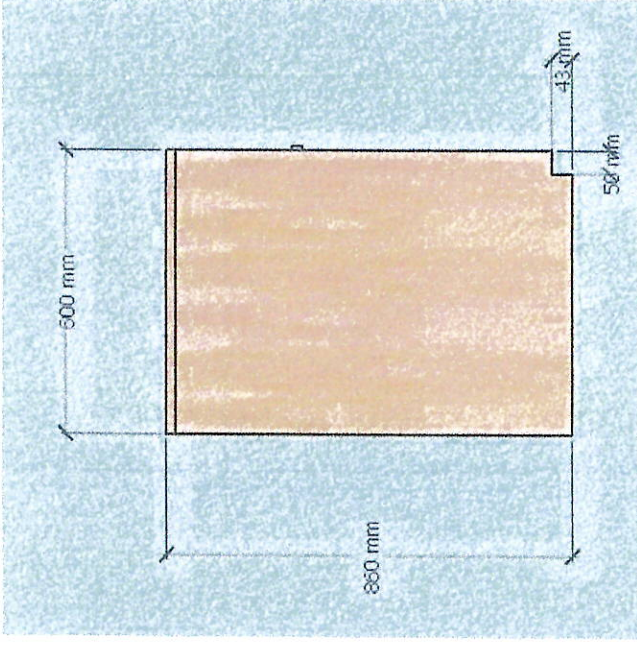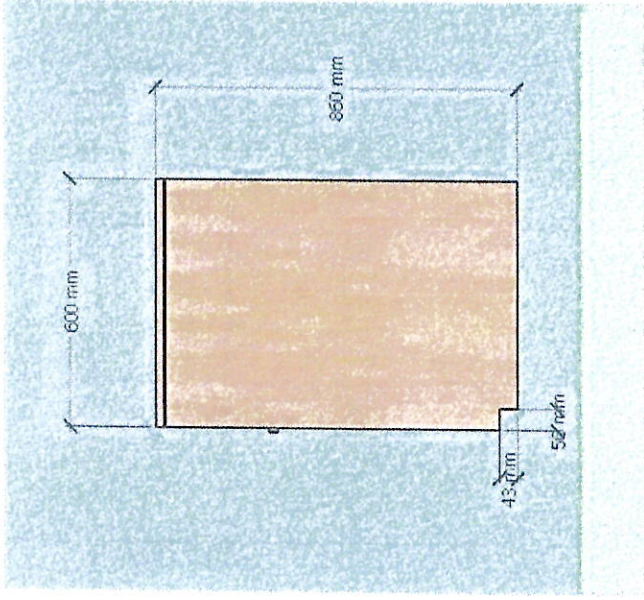


**FILE CABINET 2 PERSPECTIVE**

SCALE: NOT TO SCALE

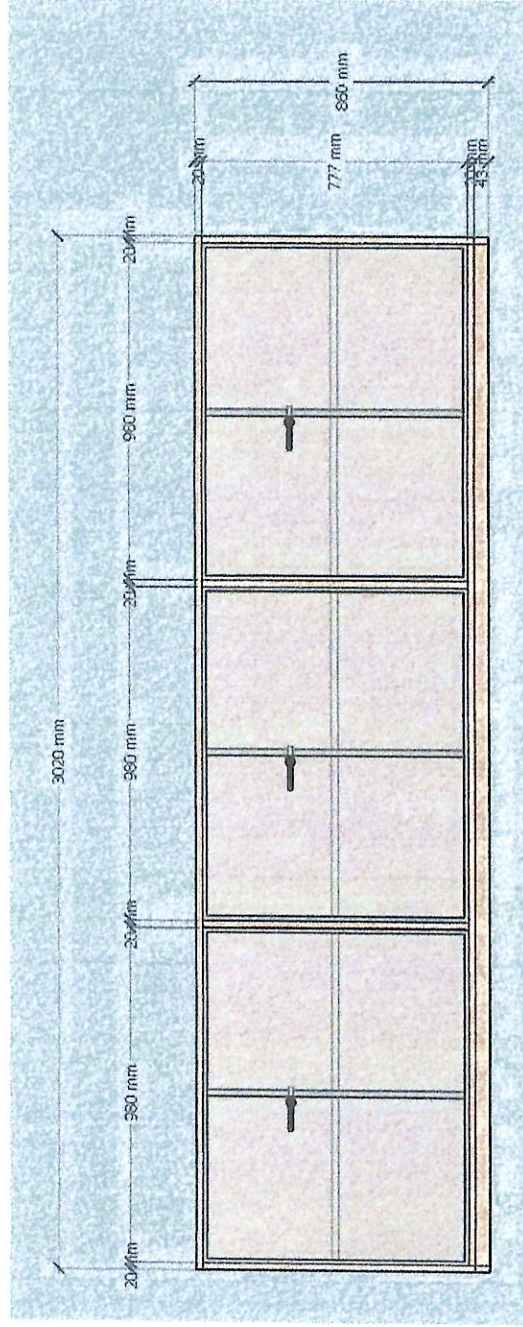


**FILE CABINET 2 FRONT VIEW**



SCALE: NOT TO SCALE

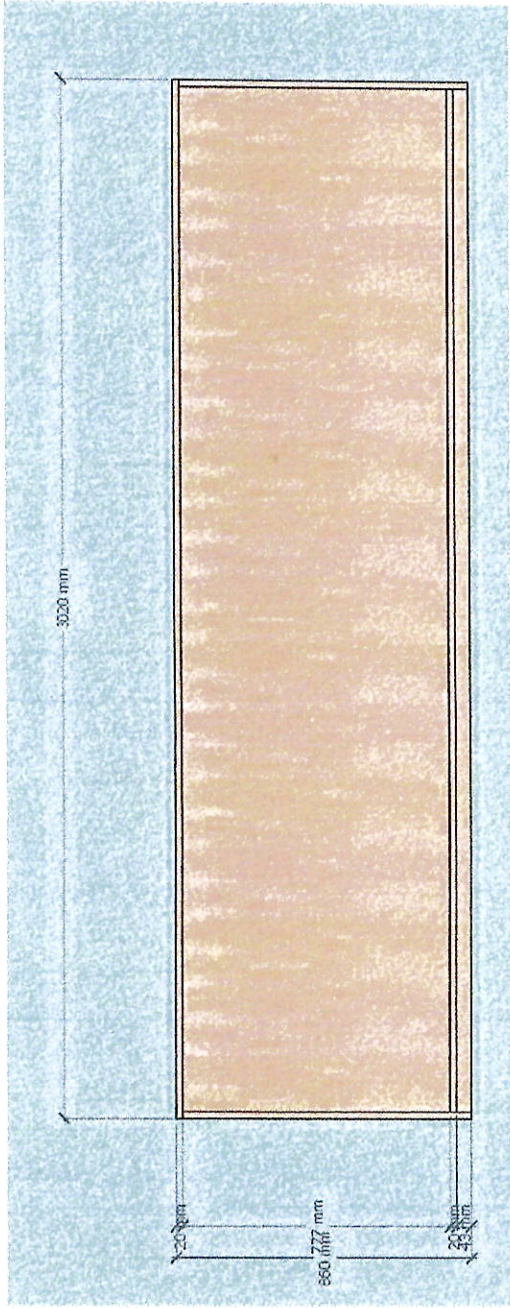


**FILE CABINET 2 REAR VIEW**  
SCALE: NOT TO SCALE

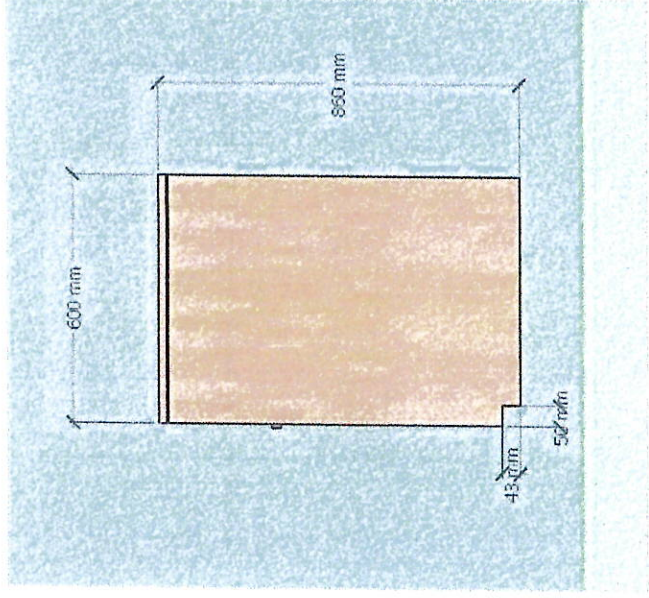

**FILE CABINET 1 LEFT AND RIGHT VIEW**  
SCALE: NOT TO SCALE

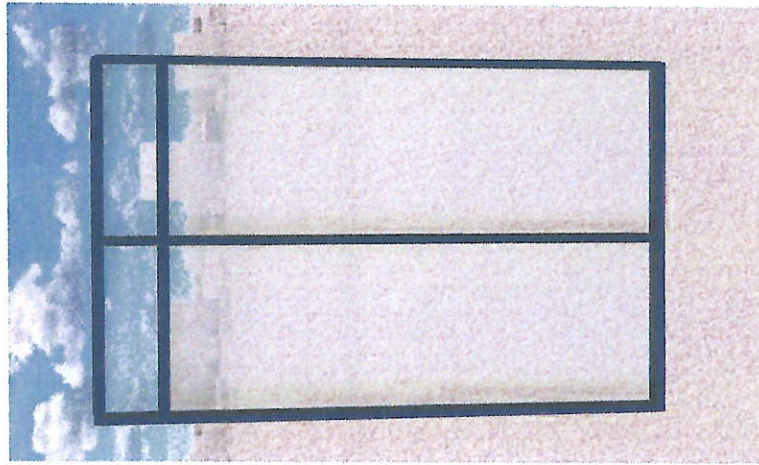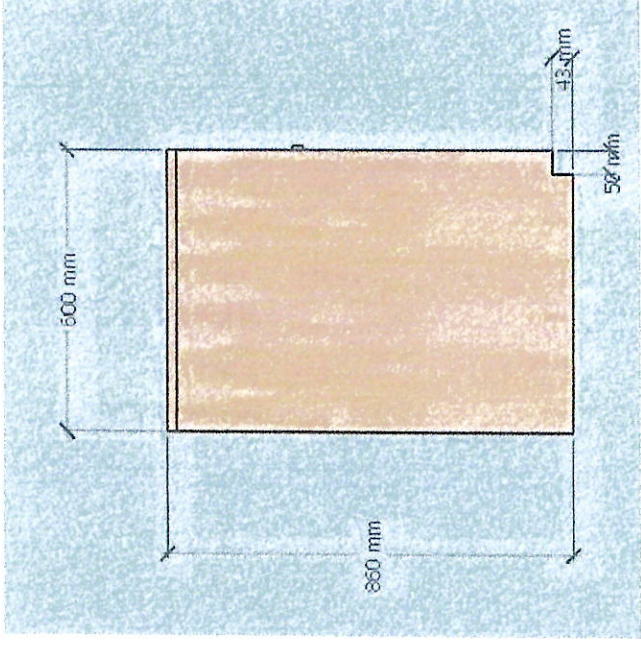

**ALUMINUM AND GLASS PARTITION PERSPECTIVE - 6MM CLEAR GLASS**  
SCALE: NOT TO SCALE

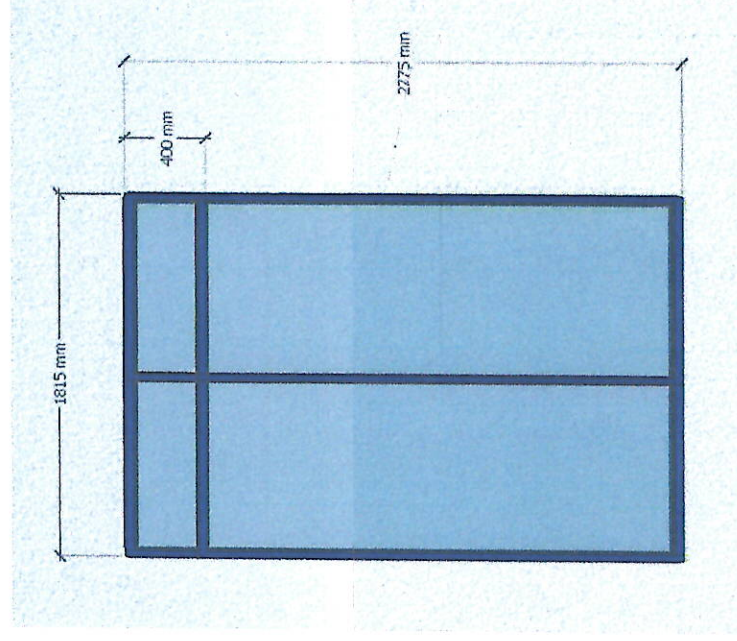

**ALUMINUM AND GLASS PARTITION - 6MM CLEAR GLASS**  
SCALE: NOT TO SCALE